

RECEIVED
22 JUL 2010



Notes:
All dimensions are approximate and for
information only

Sergison Bates architects^{LLP}
Existing plans


35 Chalton Street, NW1
Issued for information

Architects	Date	Scale
Sergison Bates architects	28/06/10	1:100@A3
44 Newman Street		
London W1T 1QD		
United Kingdom		
Tel +44 (0)20 7255 1564		
Fax +44 (0)20 7636 5646		
e-mail studio		
@sergisonbates.co.uk		


125/2011

revisions	
a	
b	
c	
d	
e	
f	


Do not scale from this drawing
All dimensions to be verified on site
Limited Liability Partnership. Registered in England &
Wales No. OC317501 Registered office as above

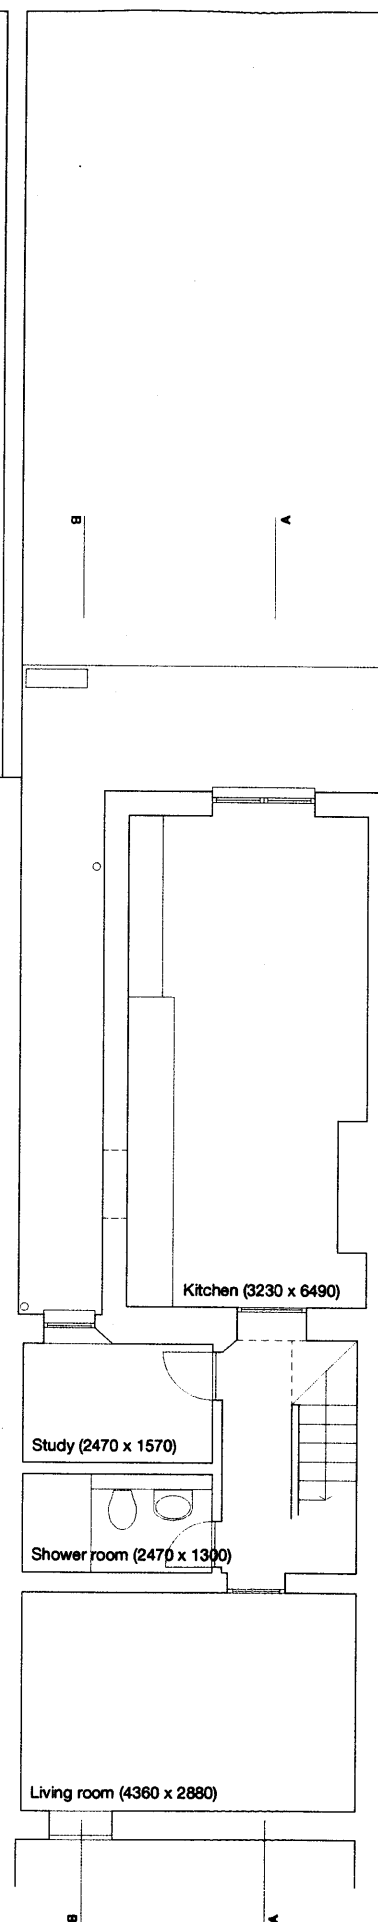


Basement

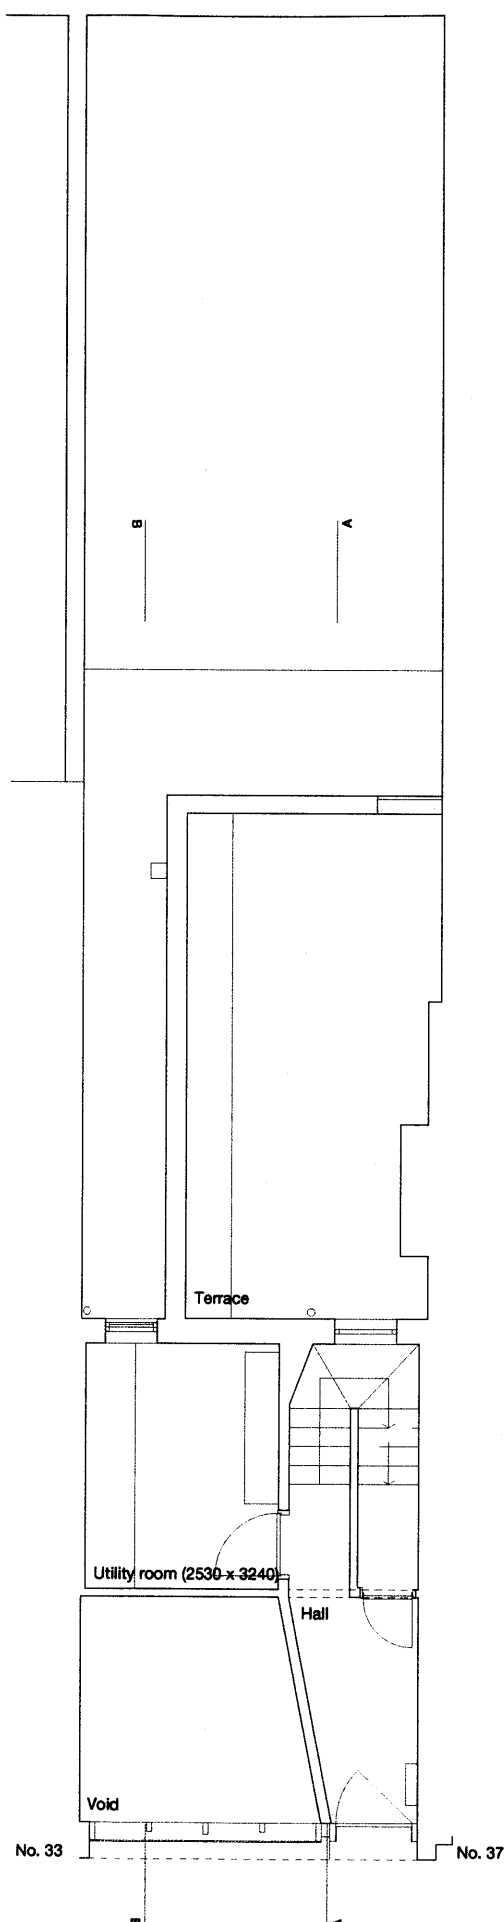


Ground

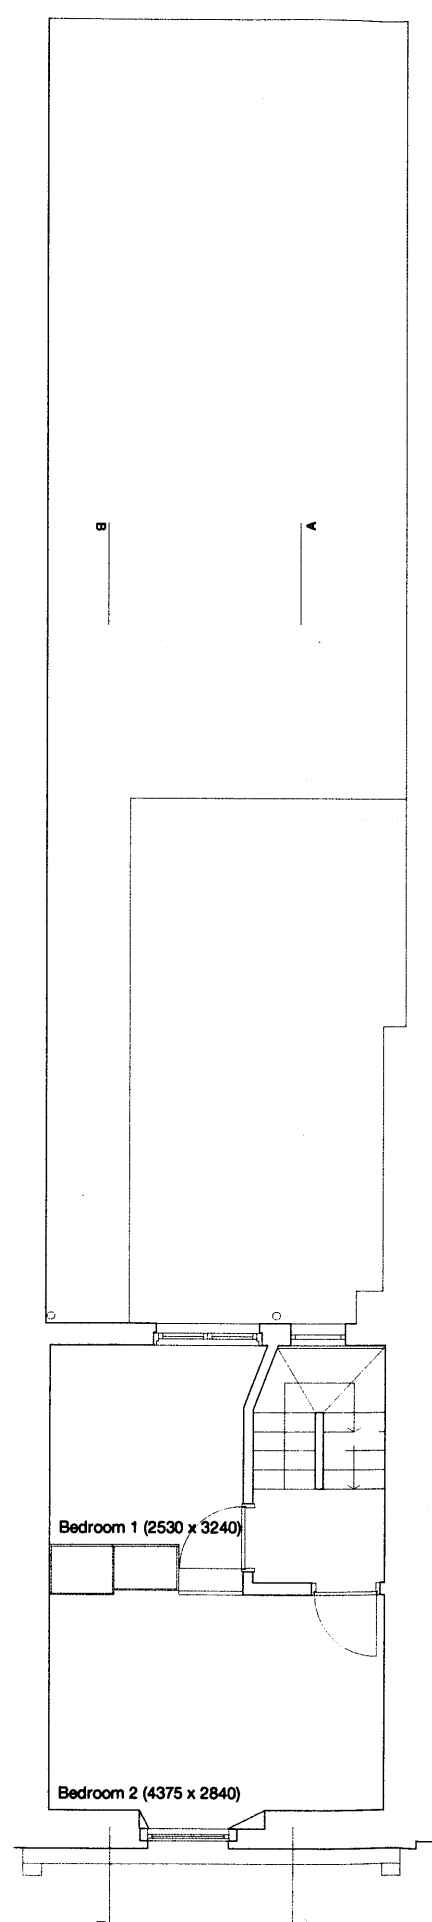

First floor

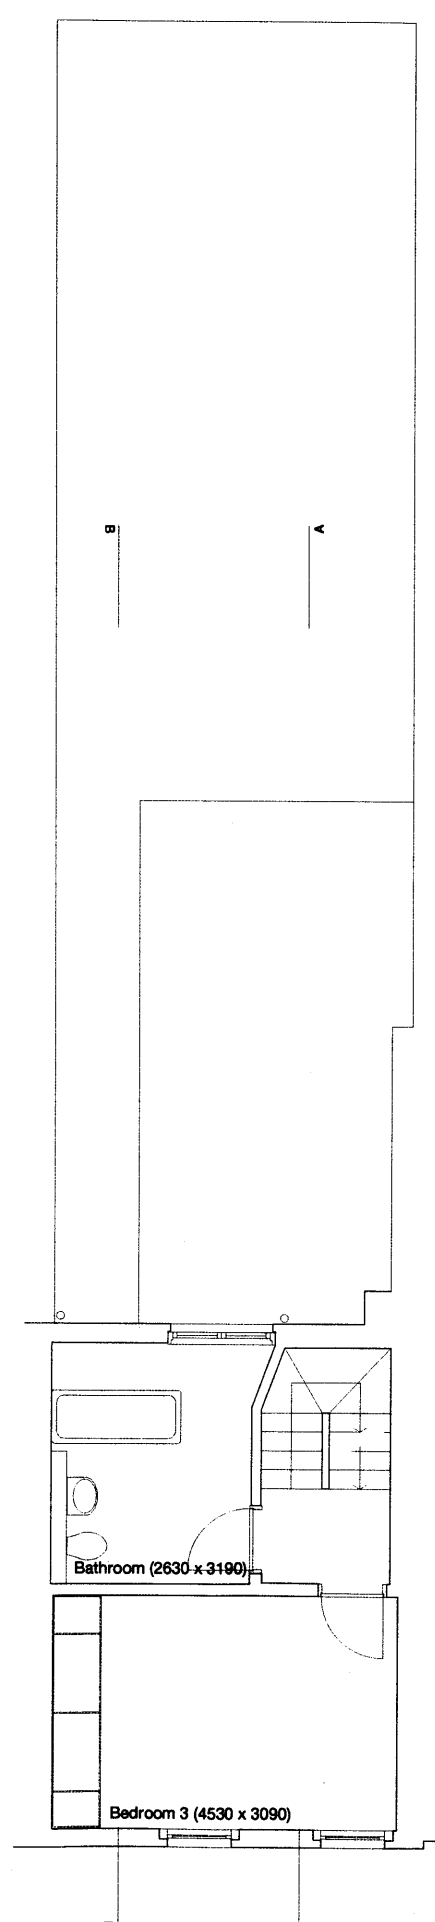

Second floor

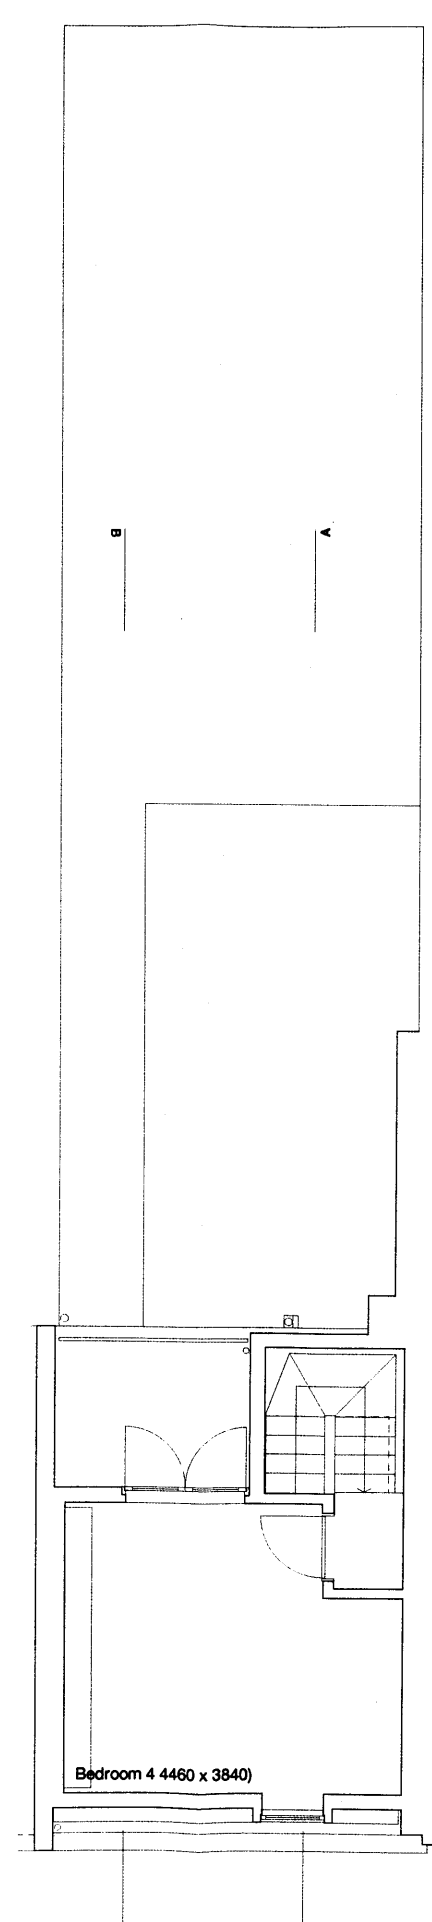

Third floor



Front (street) elevation



Rear (garden) elevation

RECEIVED
22 JUL 2010

Sergison Bates architects LLP
Existing front and rear elevations


35 Chalton Street, NW1
Issued for information

Architects	Date	Scale
Sergison Bates architects LLP 44 Newman Street London W1T 1QD United Kingdom	28/06/10	1:100@A3
Tel +44 (0)20 7255 1564		
Fax +44 (0)20 7836 5646		
e-mail studio		
@sergisonbates.co.uk		

125/2013

revisions
a
b
c
d
e
f

Do not scale from this drawing
All dimensions to be verified on site
Limited Liability Partnership Registered in England &
Wales No. OC317501 Registered office as above

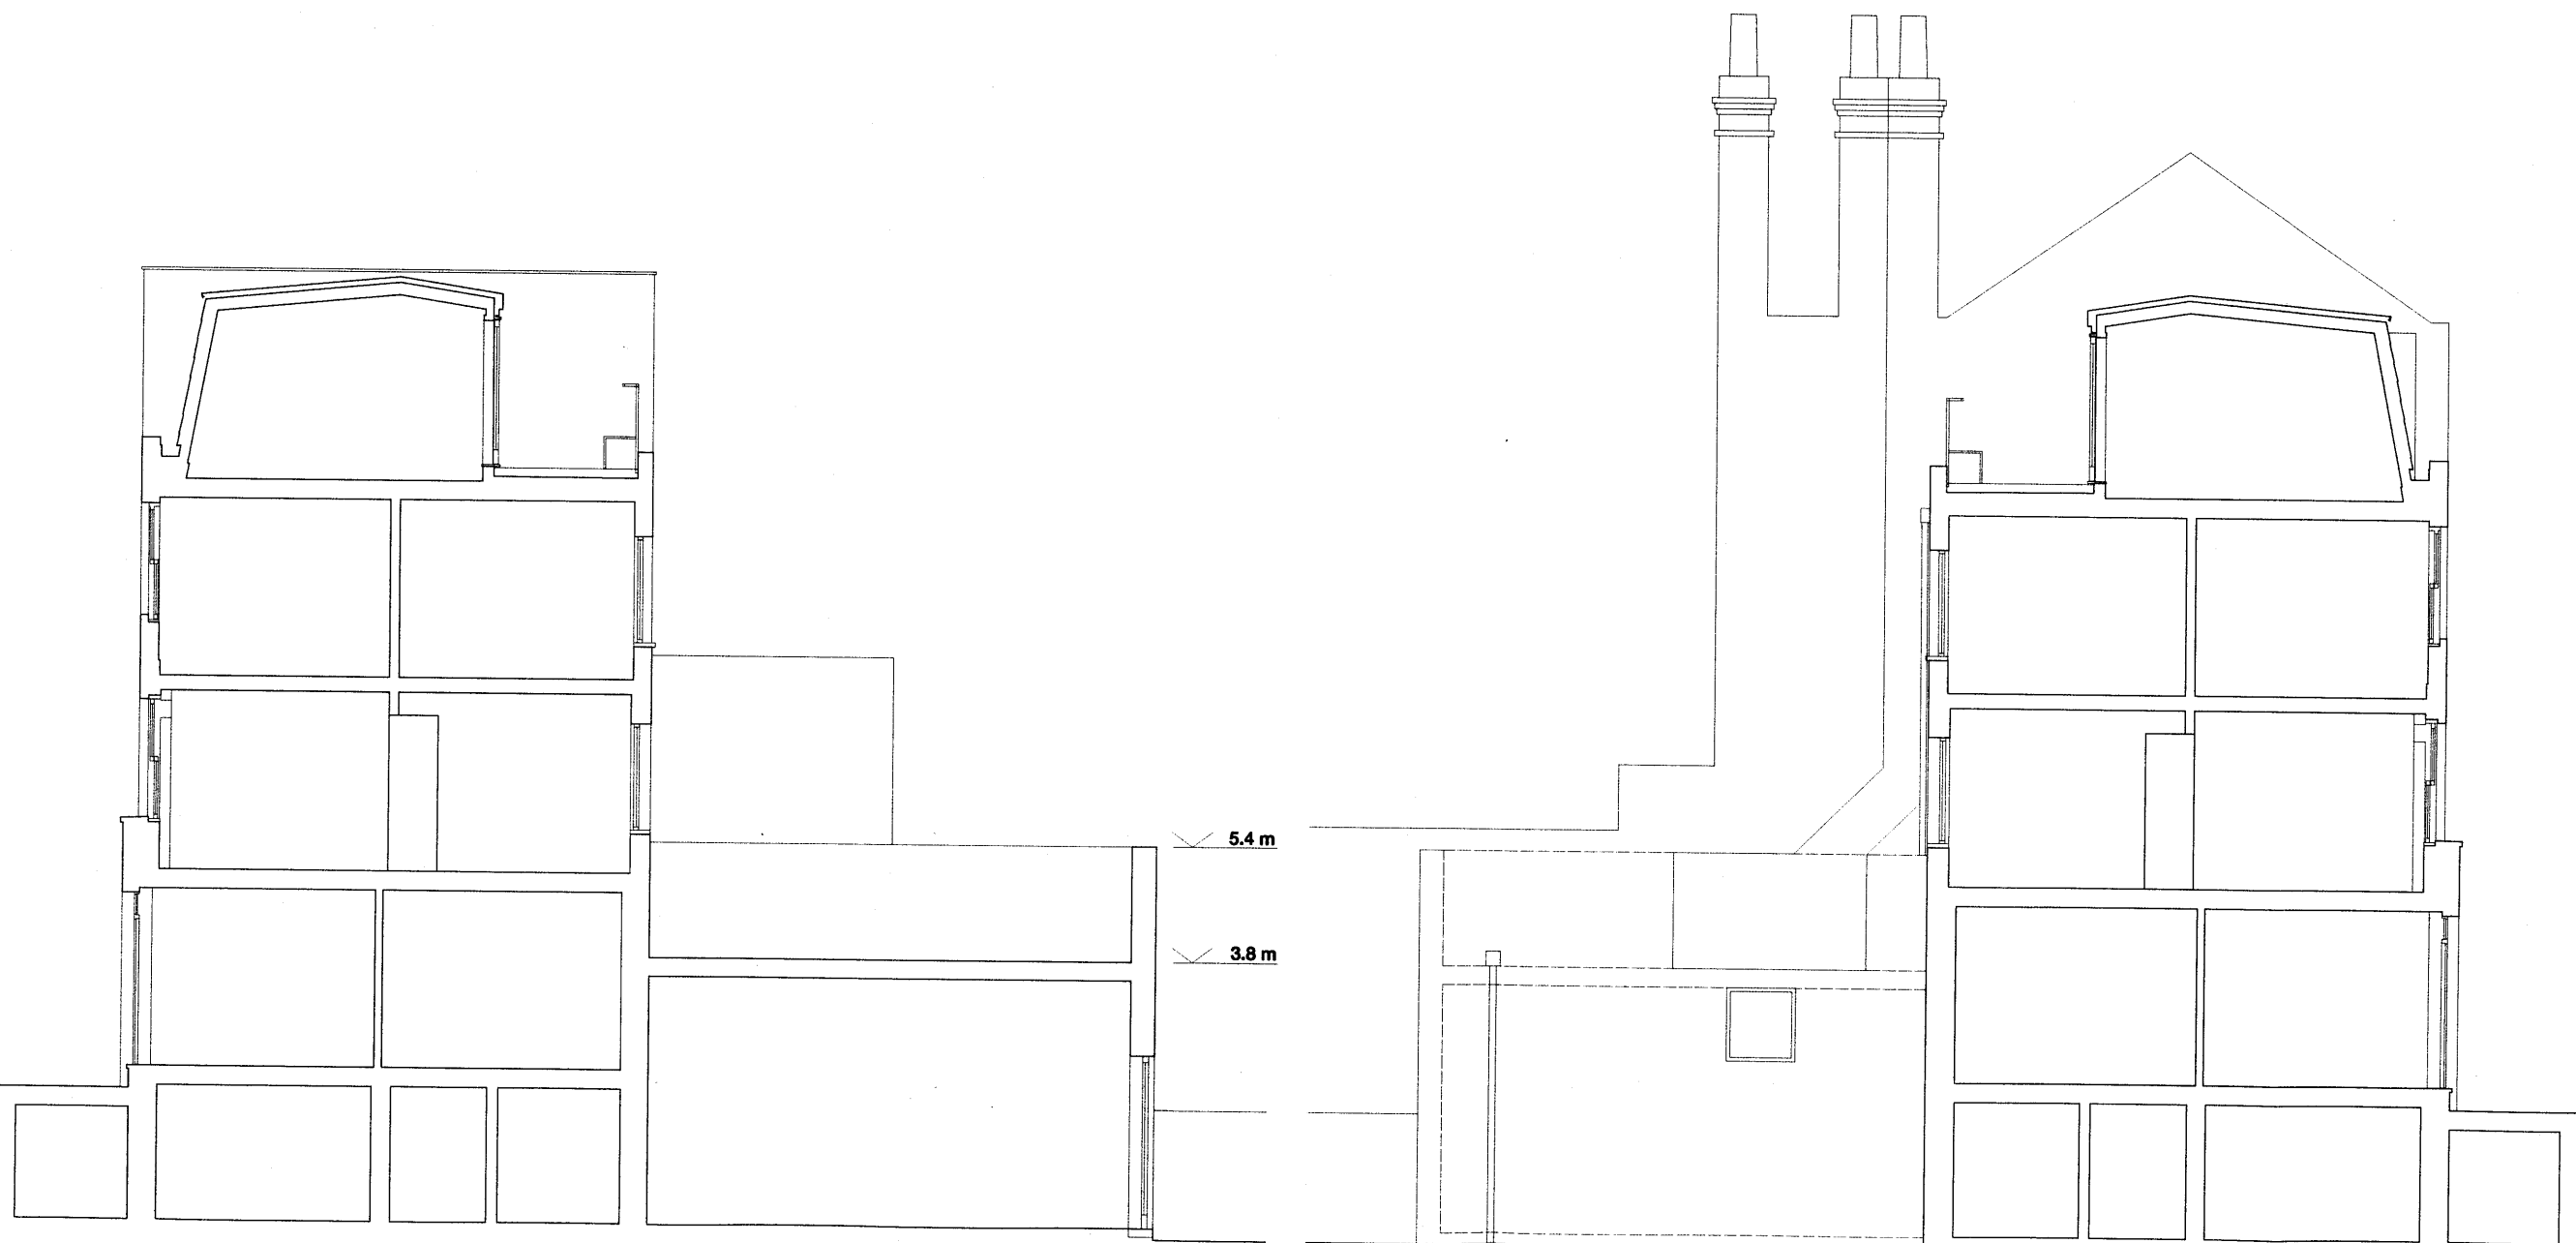

Existing section AA

Existing section BB

RECEIVED
22 JUL 2010

Sergison Bates architects^{LLP}
Existing sections

35 Chalton Street, NW1
Issued for information

Architects	Date	Scale
Sergison Bates architects	28/06/10	1:100@A3
44 Newman Street		
London W1T 1QD		
United Kingdom		
Tel +44 (0)20 7255 1564		
Fax +44 (0)20 7636 5646		
e-mail studio		
@sergisonbates.co.uk		

125/2015

revisions

a	
b	
c	
d	
e	
f	

Do not scale from this drawing
All dimensions to be verified on site
Limited Liability Partnership Registered in England &
Wales No. OC317501 Registered office as above