


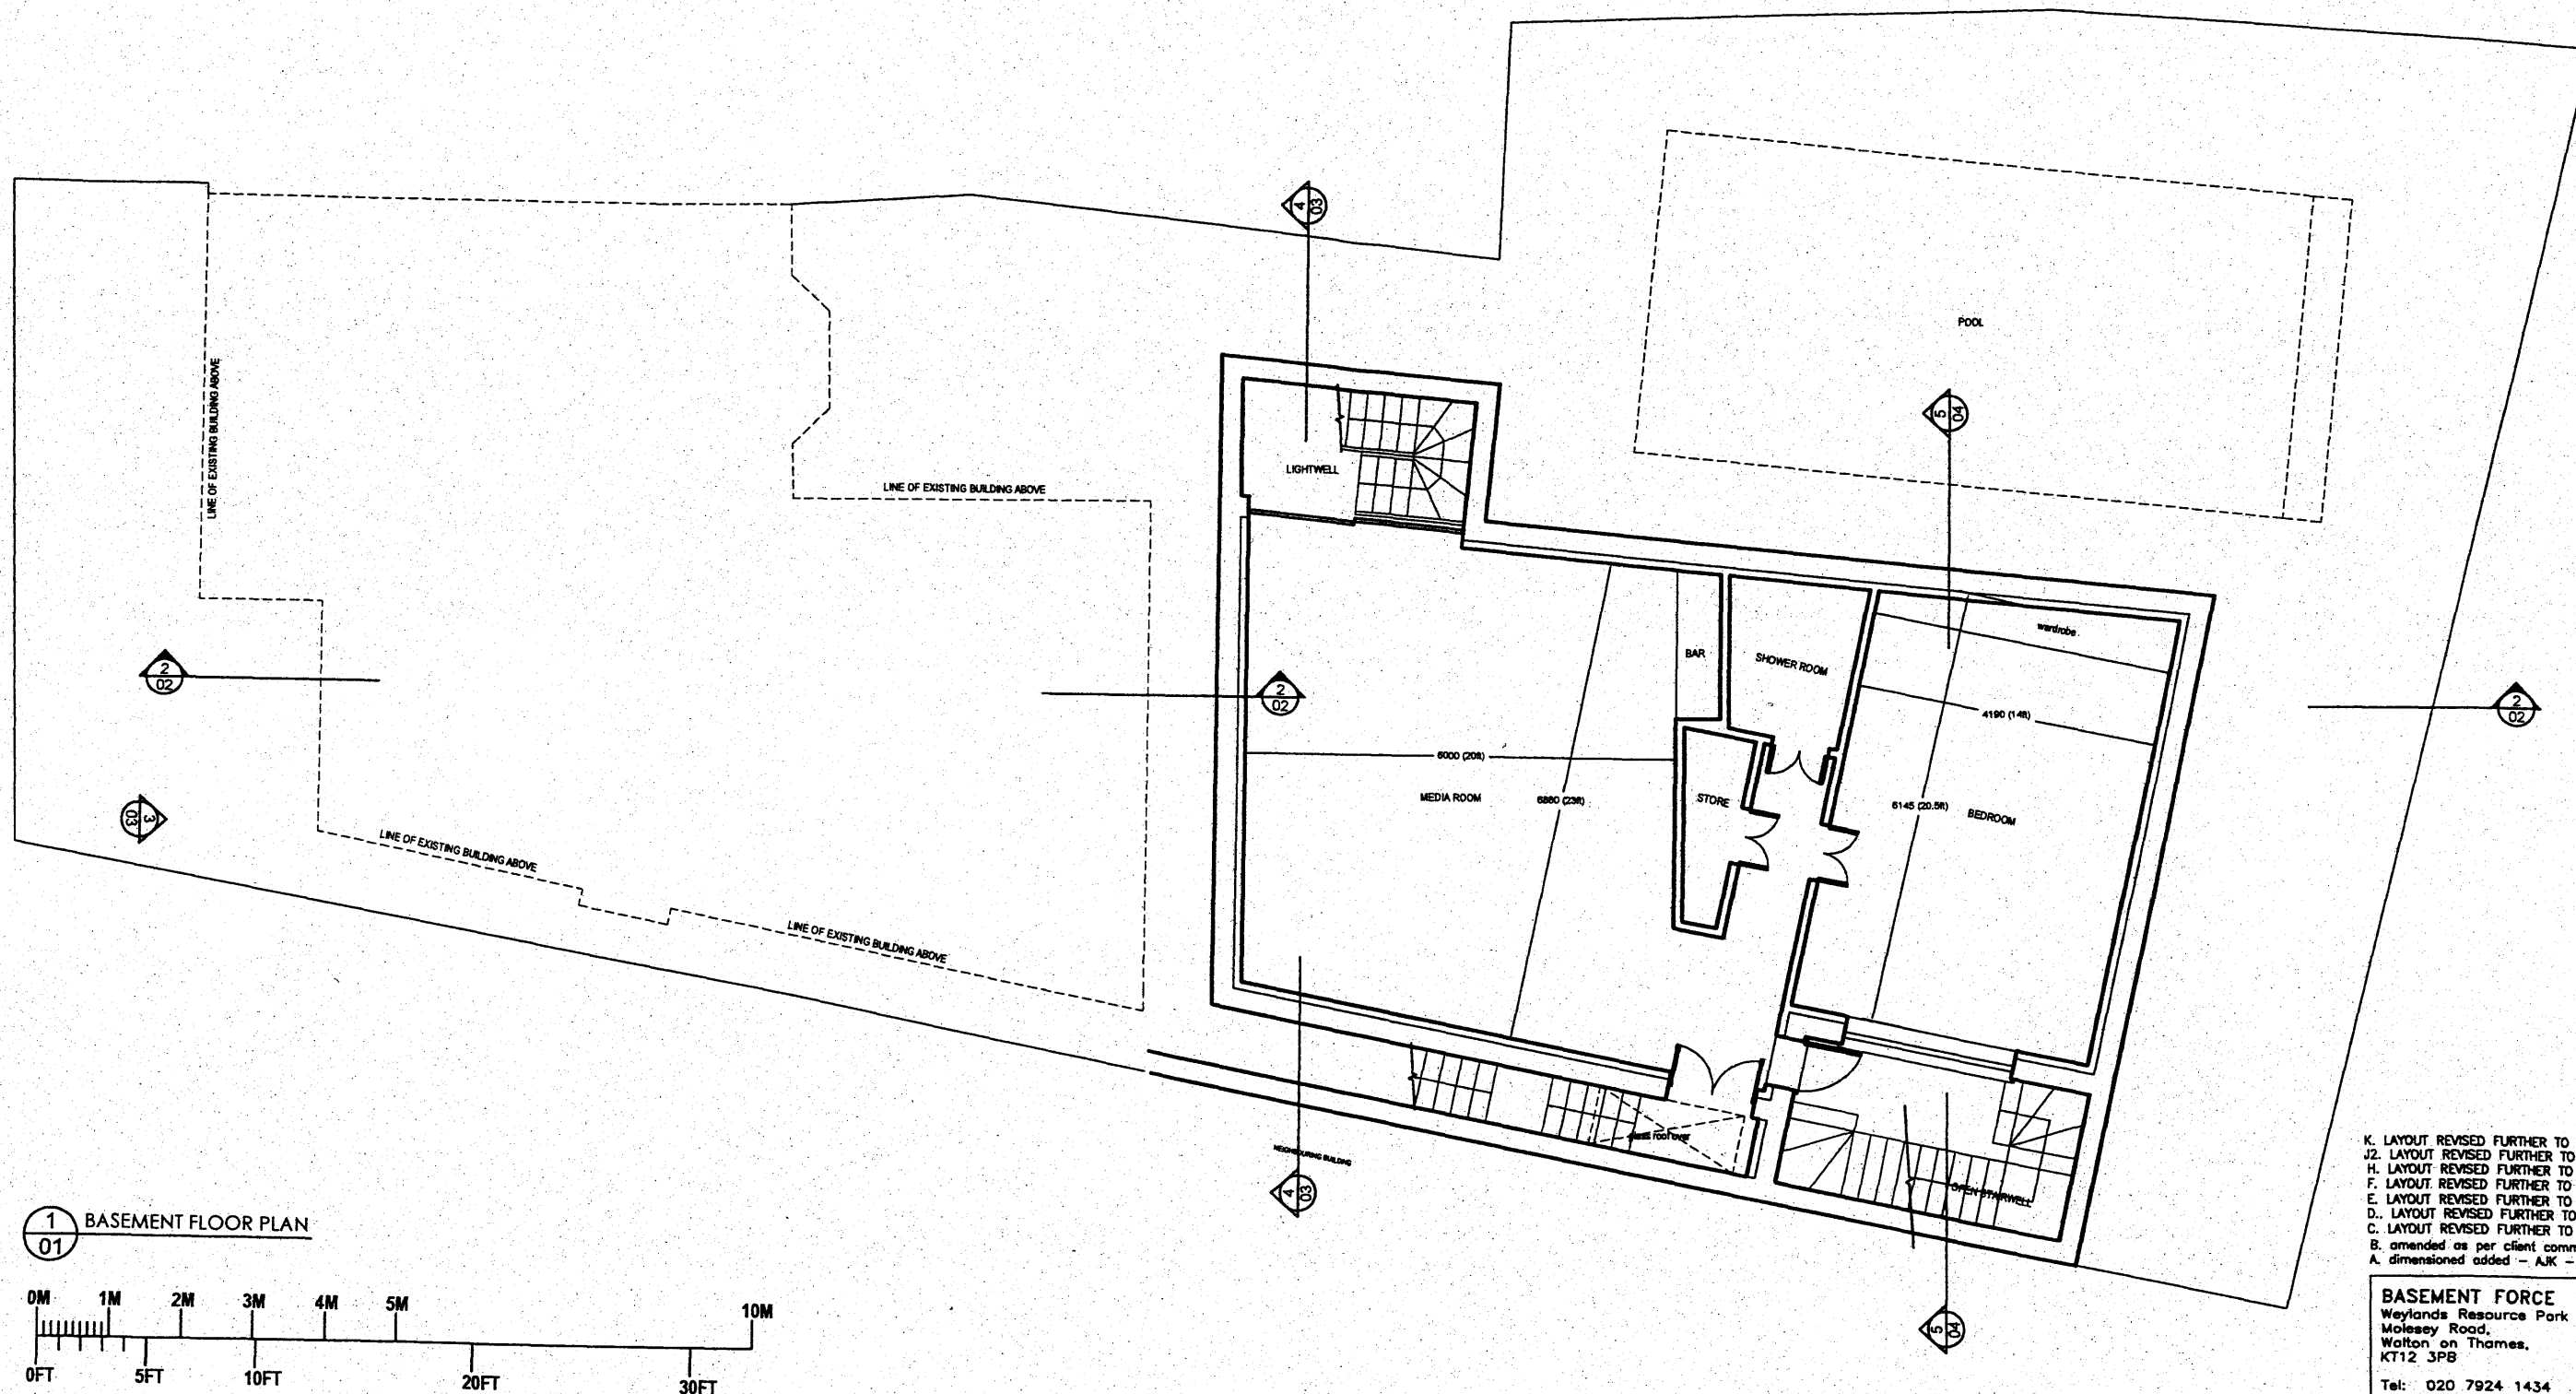

K. LAYOUT REVISED FURTHER TO CLIENT COMMENTS 25.07.2010
 J2. LAYOUT REVISED FURTHER TO CLIENT COMMENTS 16.07.2010
 H. LAYOUT REVISED FURTHER TO CLIENT COMMENTS 14.07.2010
 F. LAYOUT REVISED FURTHER TO CLIENT COMMENTS 09.07.2010
 E. LAYOUT REVISED FURTHER TO CLIENT COMMENTS 04.07.2010
 D. LAYOUT REVISED FURTHER TO CLIENT COMMENTS 26.03.2010
 C. LAYOUT REVISED FURTHER TO CLIENT COMMENTS 09.03.2010
 B. amended as per client comment - AJK - 04.03.2010
 A. dimensioned added - AJK - 09.02.2010

BASEMENT FORCE
 Weylands Resource Park
 Molesey Road,
 Walton on Thames,
 KT12 3PB

Tel: 020 7924 1434

15 ANTRIM GROVE
BELSIZE PARK
LONDON NW3 4XP

MR & MRS. J. ROYSTON

PROPOSED BASEMENT
FLOOR PLAN

Scale 1/100 @ A3
 Date 27.01.2010
 Drawn AJK

Drw No 290_03_101
 K