



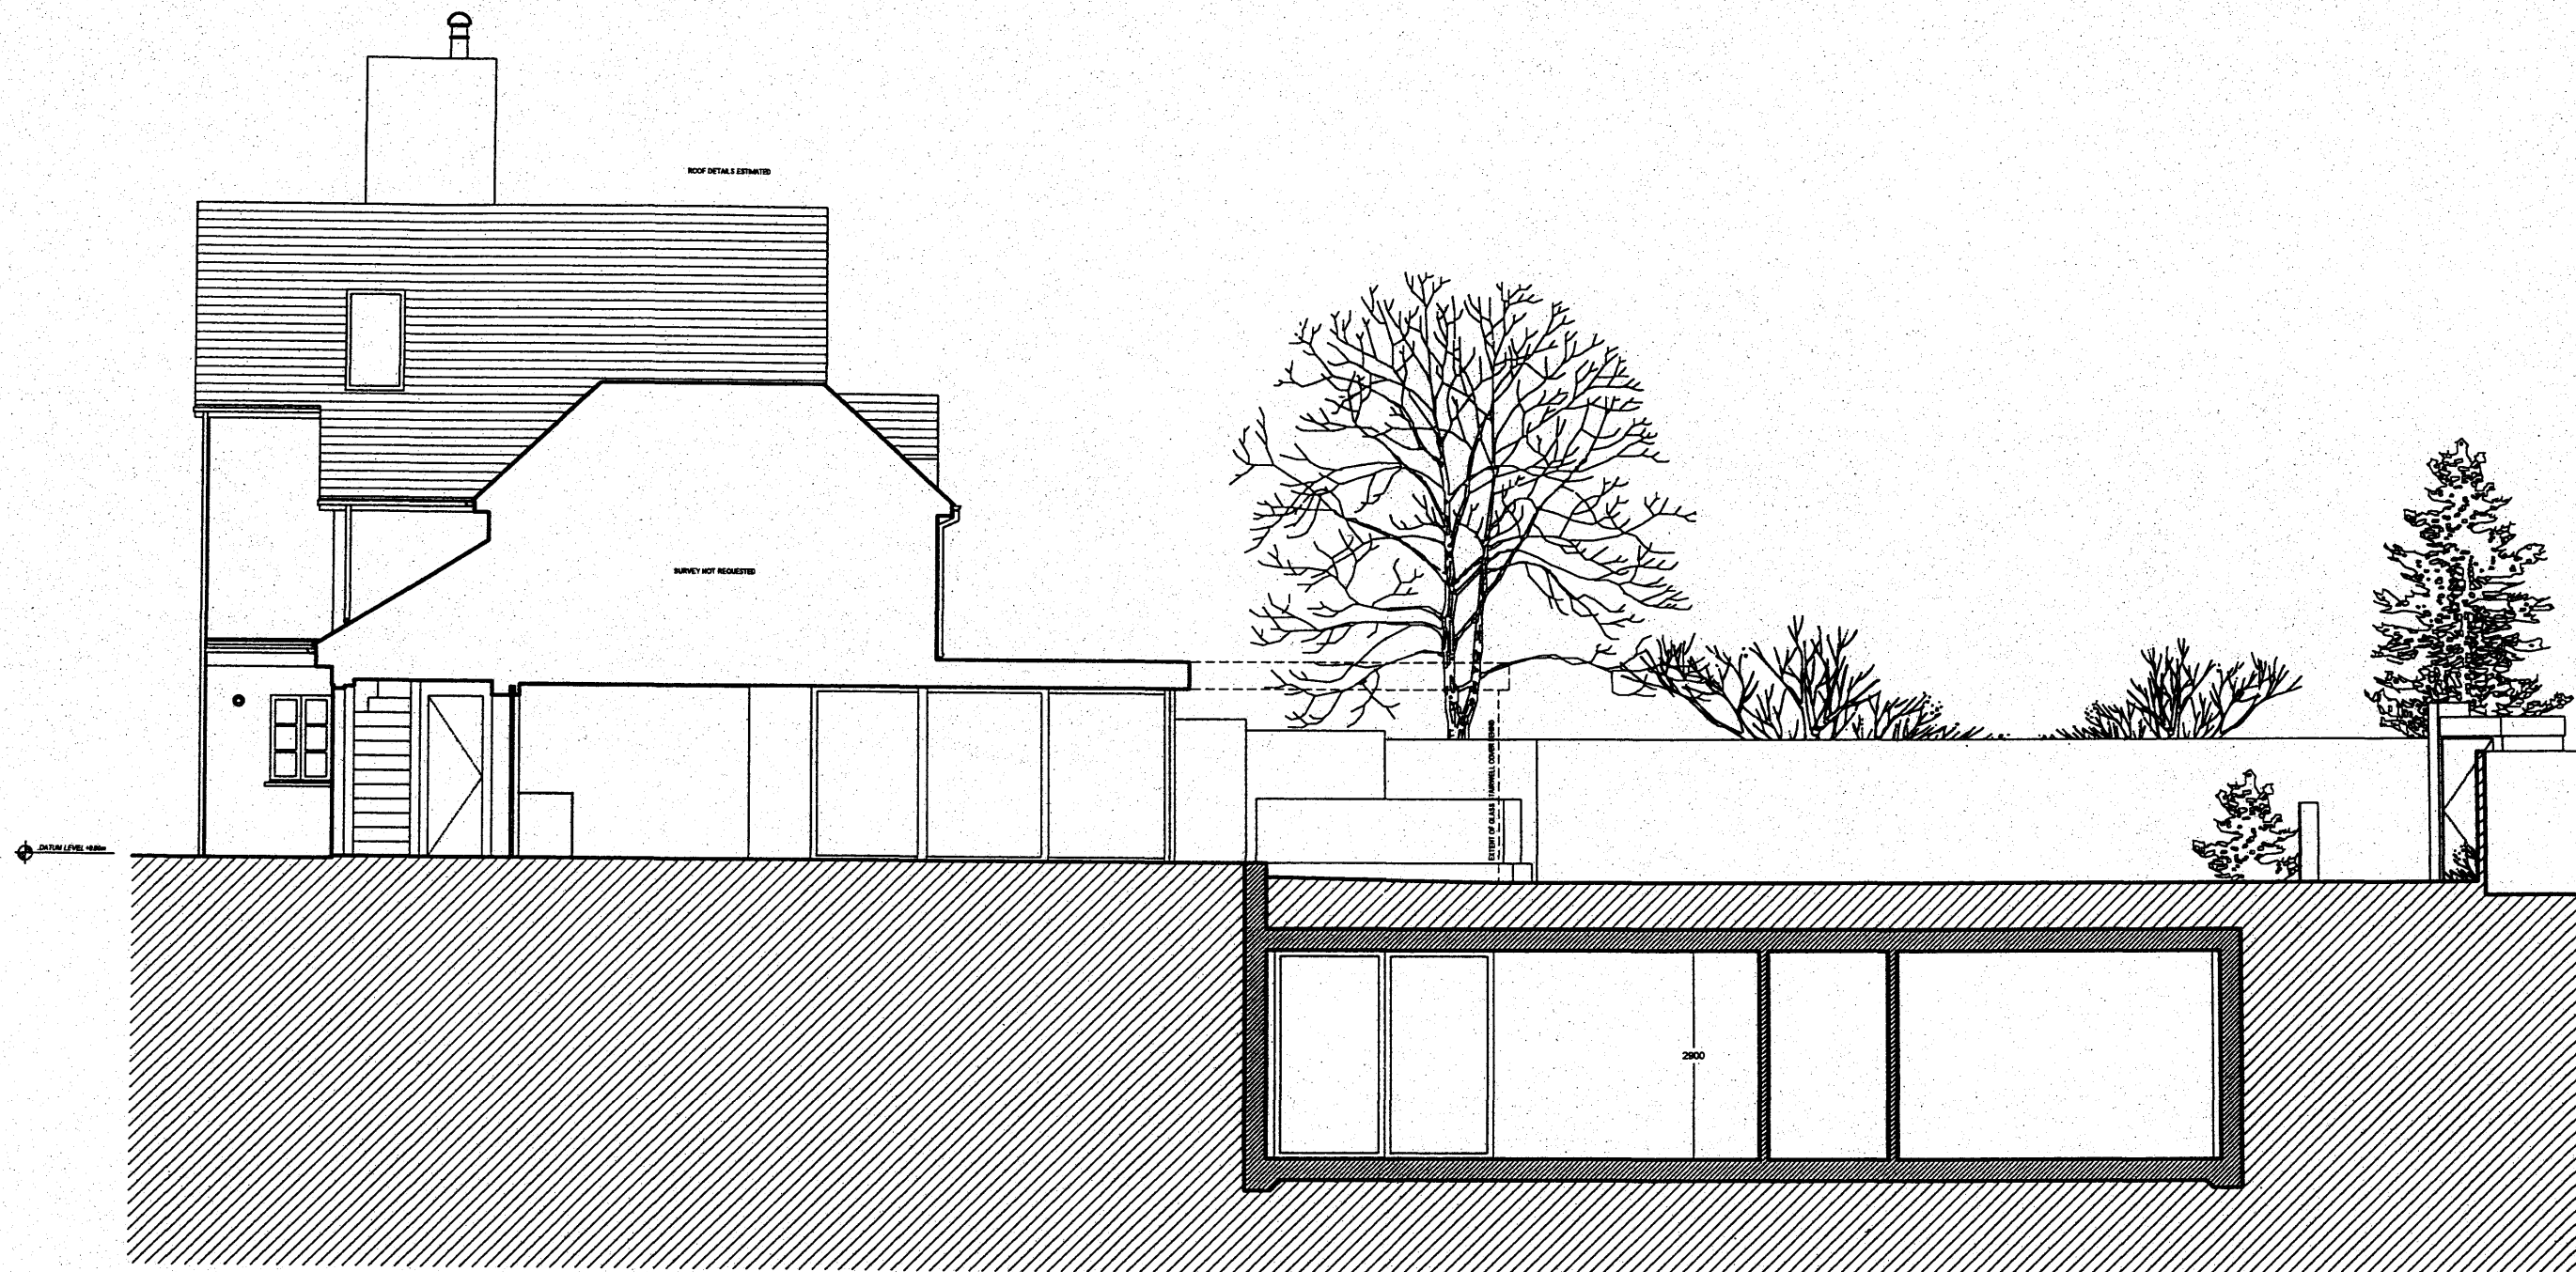

2
02 SECTION

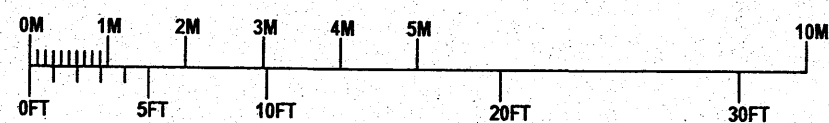

K. LAYOUT REVISED FURTHER TO CLIENT COMMENTS 25.07.2010
C. LAYOUT REVISED FURTHER TO CLIENT COMMENTS 26.03.2010
B. amended as per client comment - AJK - 04.03.2010
A. dimensioned added - AJK - 09.02.2010

BASEMENT FORCE
Weylands Resource Park
Molesley Road,
Walton on Thames,
KT12 3PB
Tel: 020 7924 1434

15 ANTRIM GROVE
BELSIZE PARK
LONDON NW3 4XP

MR & MRS. J. ROYSTON

PROPOSED SECTION AA'

Scale 1/100 @ A3
Date 27.01.2010
Drawn AJK

Dwg No K
290_04_101