




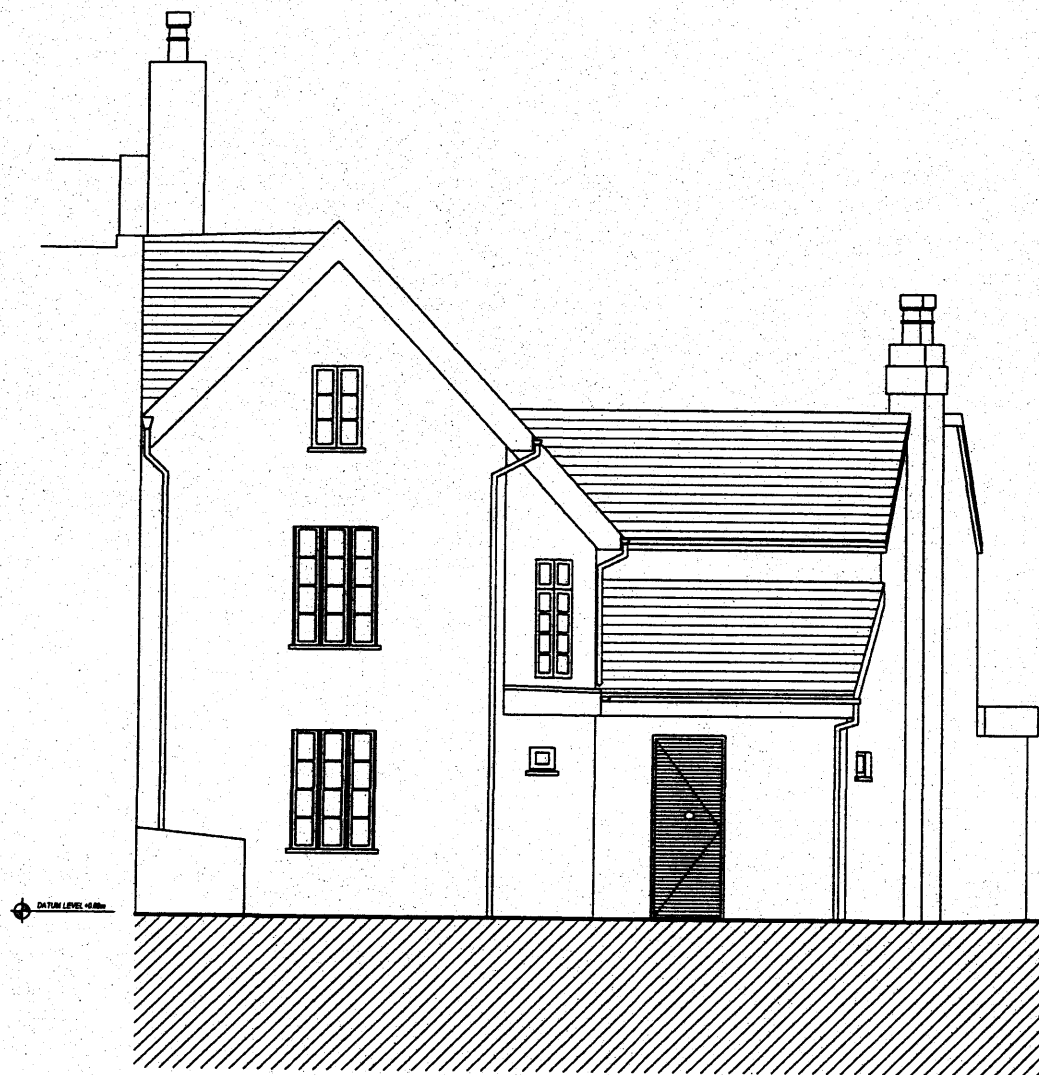

3 FRONT ELEVATION
03

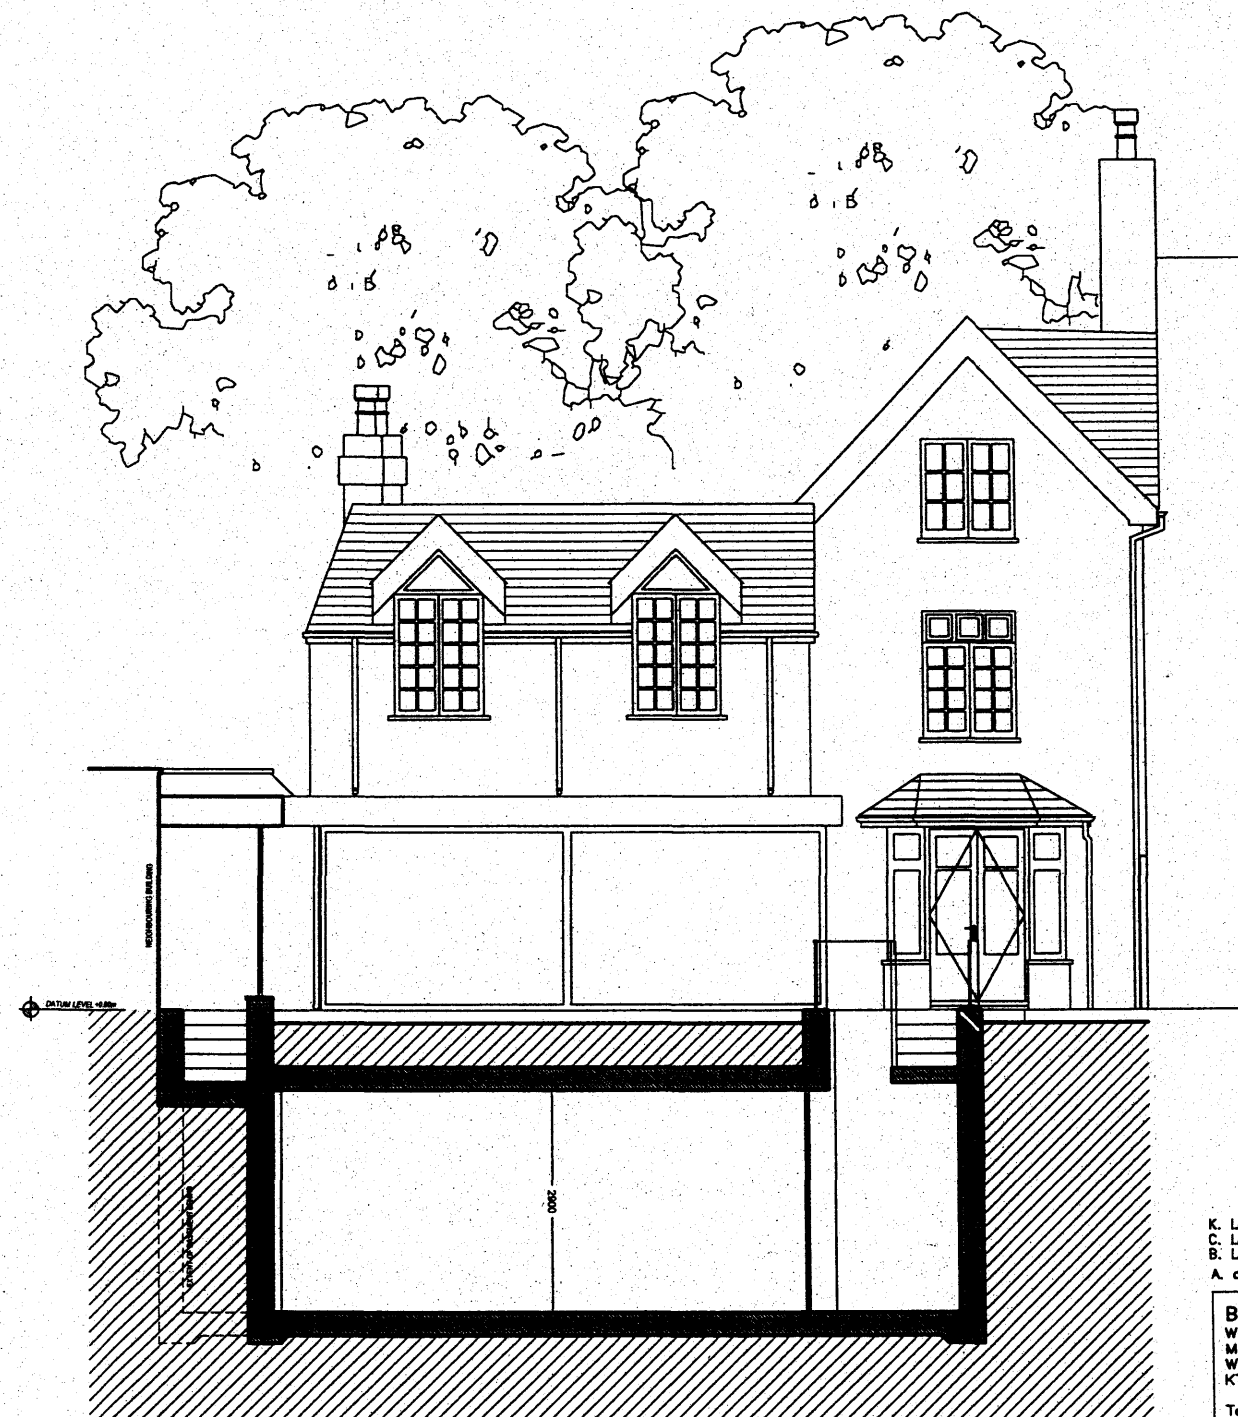

4 REAR ELEVATION
03

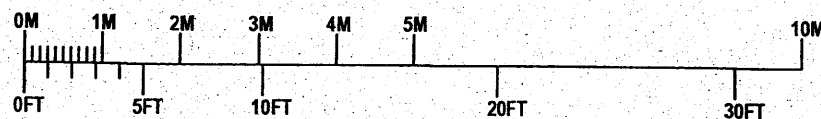

K. LAYOUT REVISED FURTHER TO CLIENT COMMENTS 25.07.2010
C. LAYOUT REVISED FURTHER TO CLIENT COMMENTS 26.03.2010
B. LAYOUT REVISED FURTHER TO CLIENT COMMENTS 09.03.2010
A. dimensioned added - AJK - 09.02.2010

BASEMENT FORCE
Weylands Resource Park
Molesley Road,
Walton on Thames,
KT12 3PB

Tel: 020 7924 1434

15 ANTRIM GROVE
BELSIZE PARK
LONDON NW3 4XP

MR & MRS. J. ROYSTON

**PROPOSED FRONT &
REAR ELEVATION**

Scale Date Drawn	1/100 • A3 27.01.2010 AJK	Org No 290_05_101	K
------------------------	---------------------------------	----------------------	---