



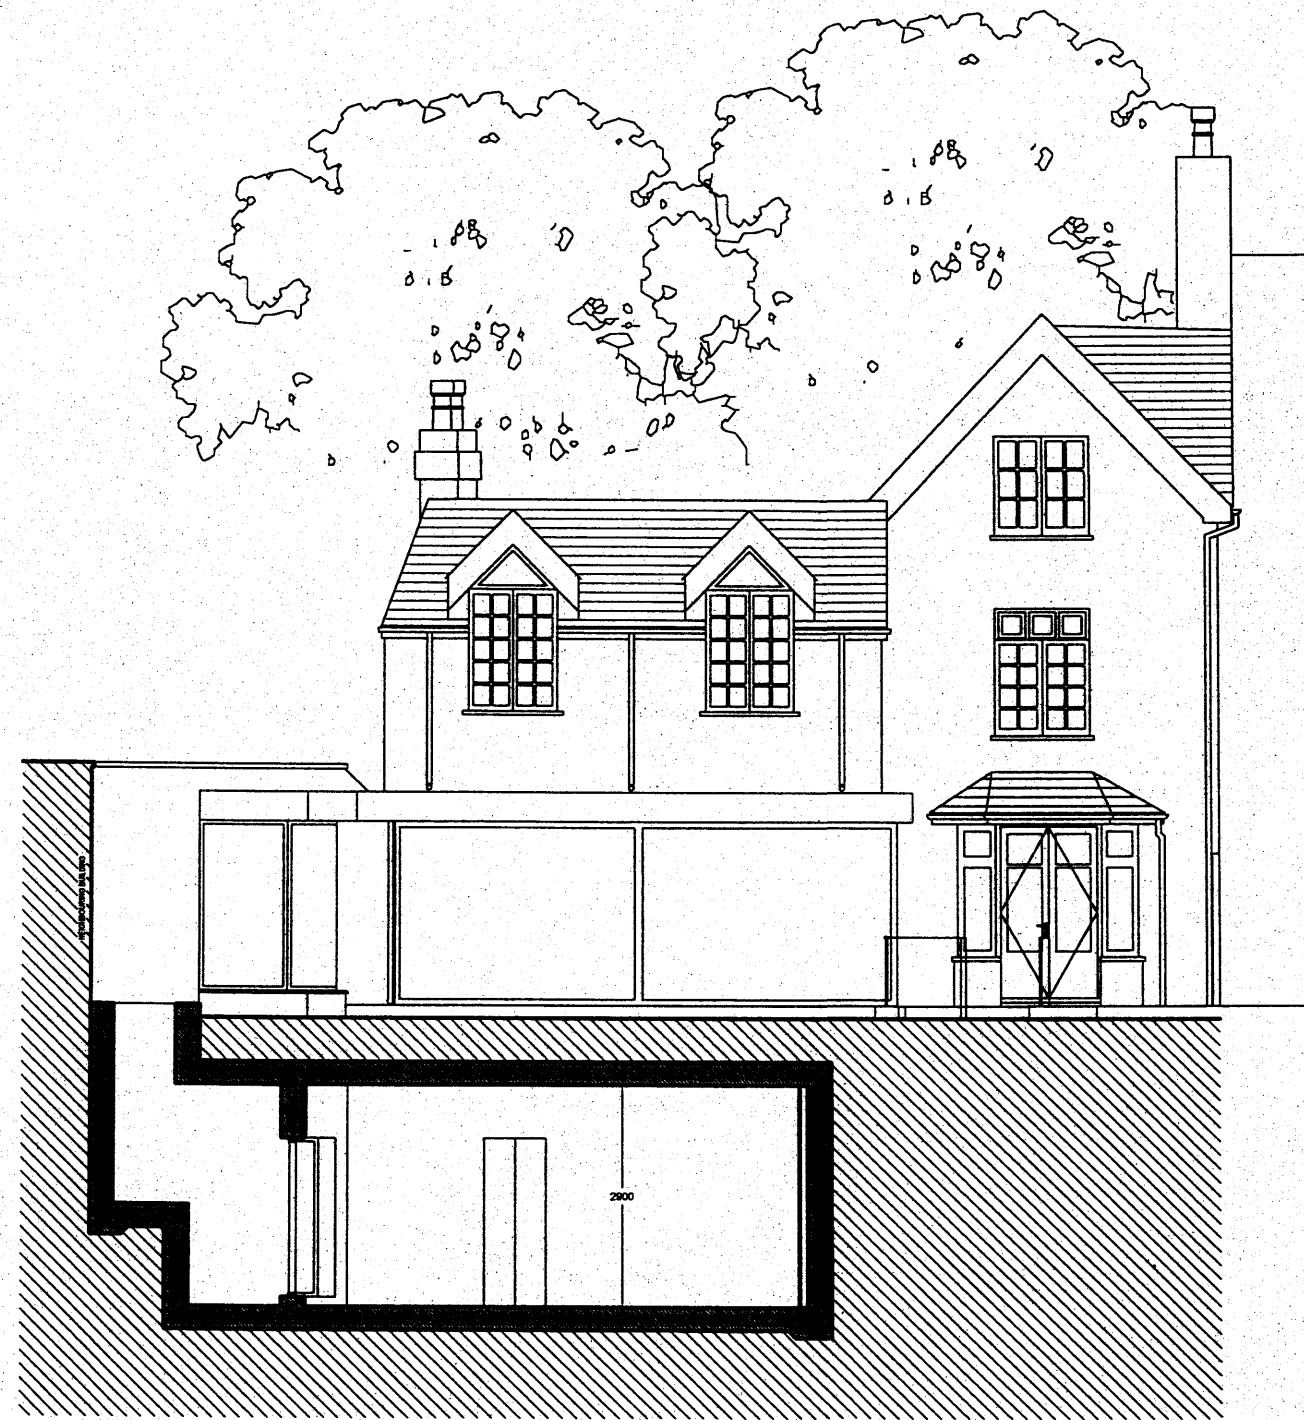

5
04 REAR SECTION

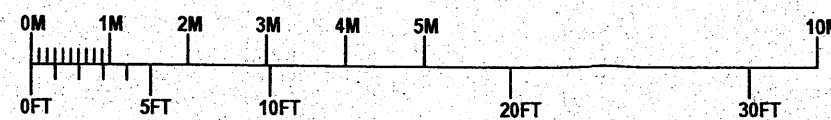

K. LAYOUT REVISED FURTHER TO CLIENT COMMENTS 25.07.2010
C. LAYOUT REVISED FURTHER TO CLIENT COMMENTS 26.03.2010
B. amended as per client comment - AJK - 04.03.2010
A. dimensioned added - AJK - 09.02.2010

BASEMENT FORCE
Weylands Resource Park
Molesay Road,
Walton on Thames,
KT12 3PB
Tel: 020 7924 1434

15 ANTRIM GROVE
BELSIZE PARK
LONDON NW3 4XP

MR & MRS. J. ROYSTON

PROPOSED REAR
SECTIONAL ELEVATION

Scale Date Drawn	1/100 @ A3 27.01.2010 AJK	Dwg No 290_05_102	K
------------------------	---------------------------------	----------------------	---