


BRICKWORK PARAPET BLOCK A/B/C

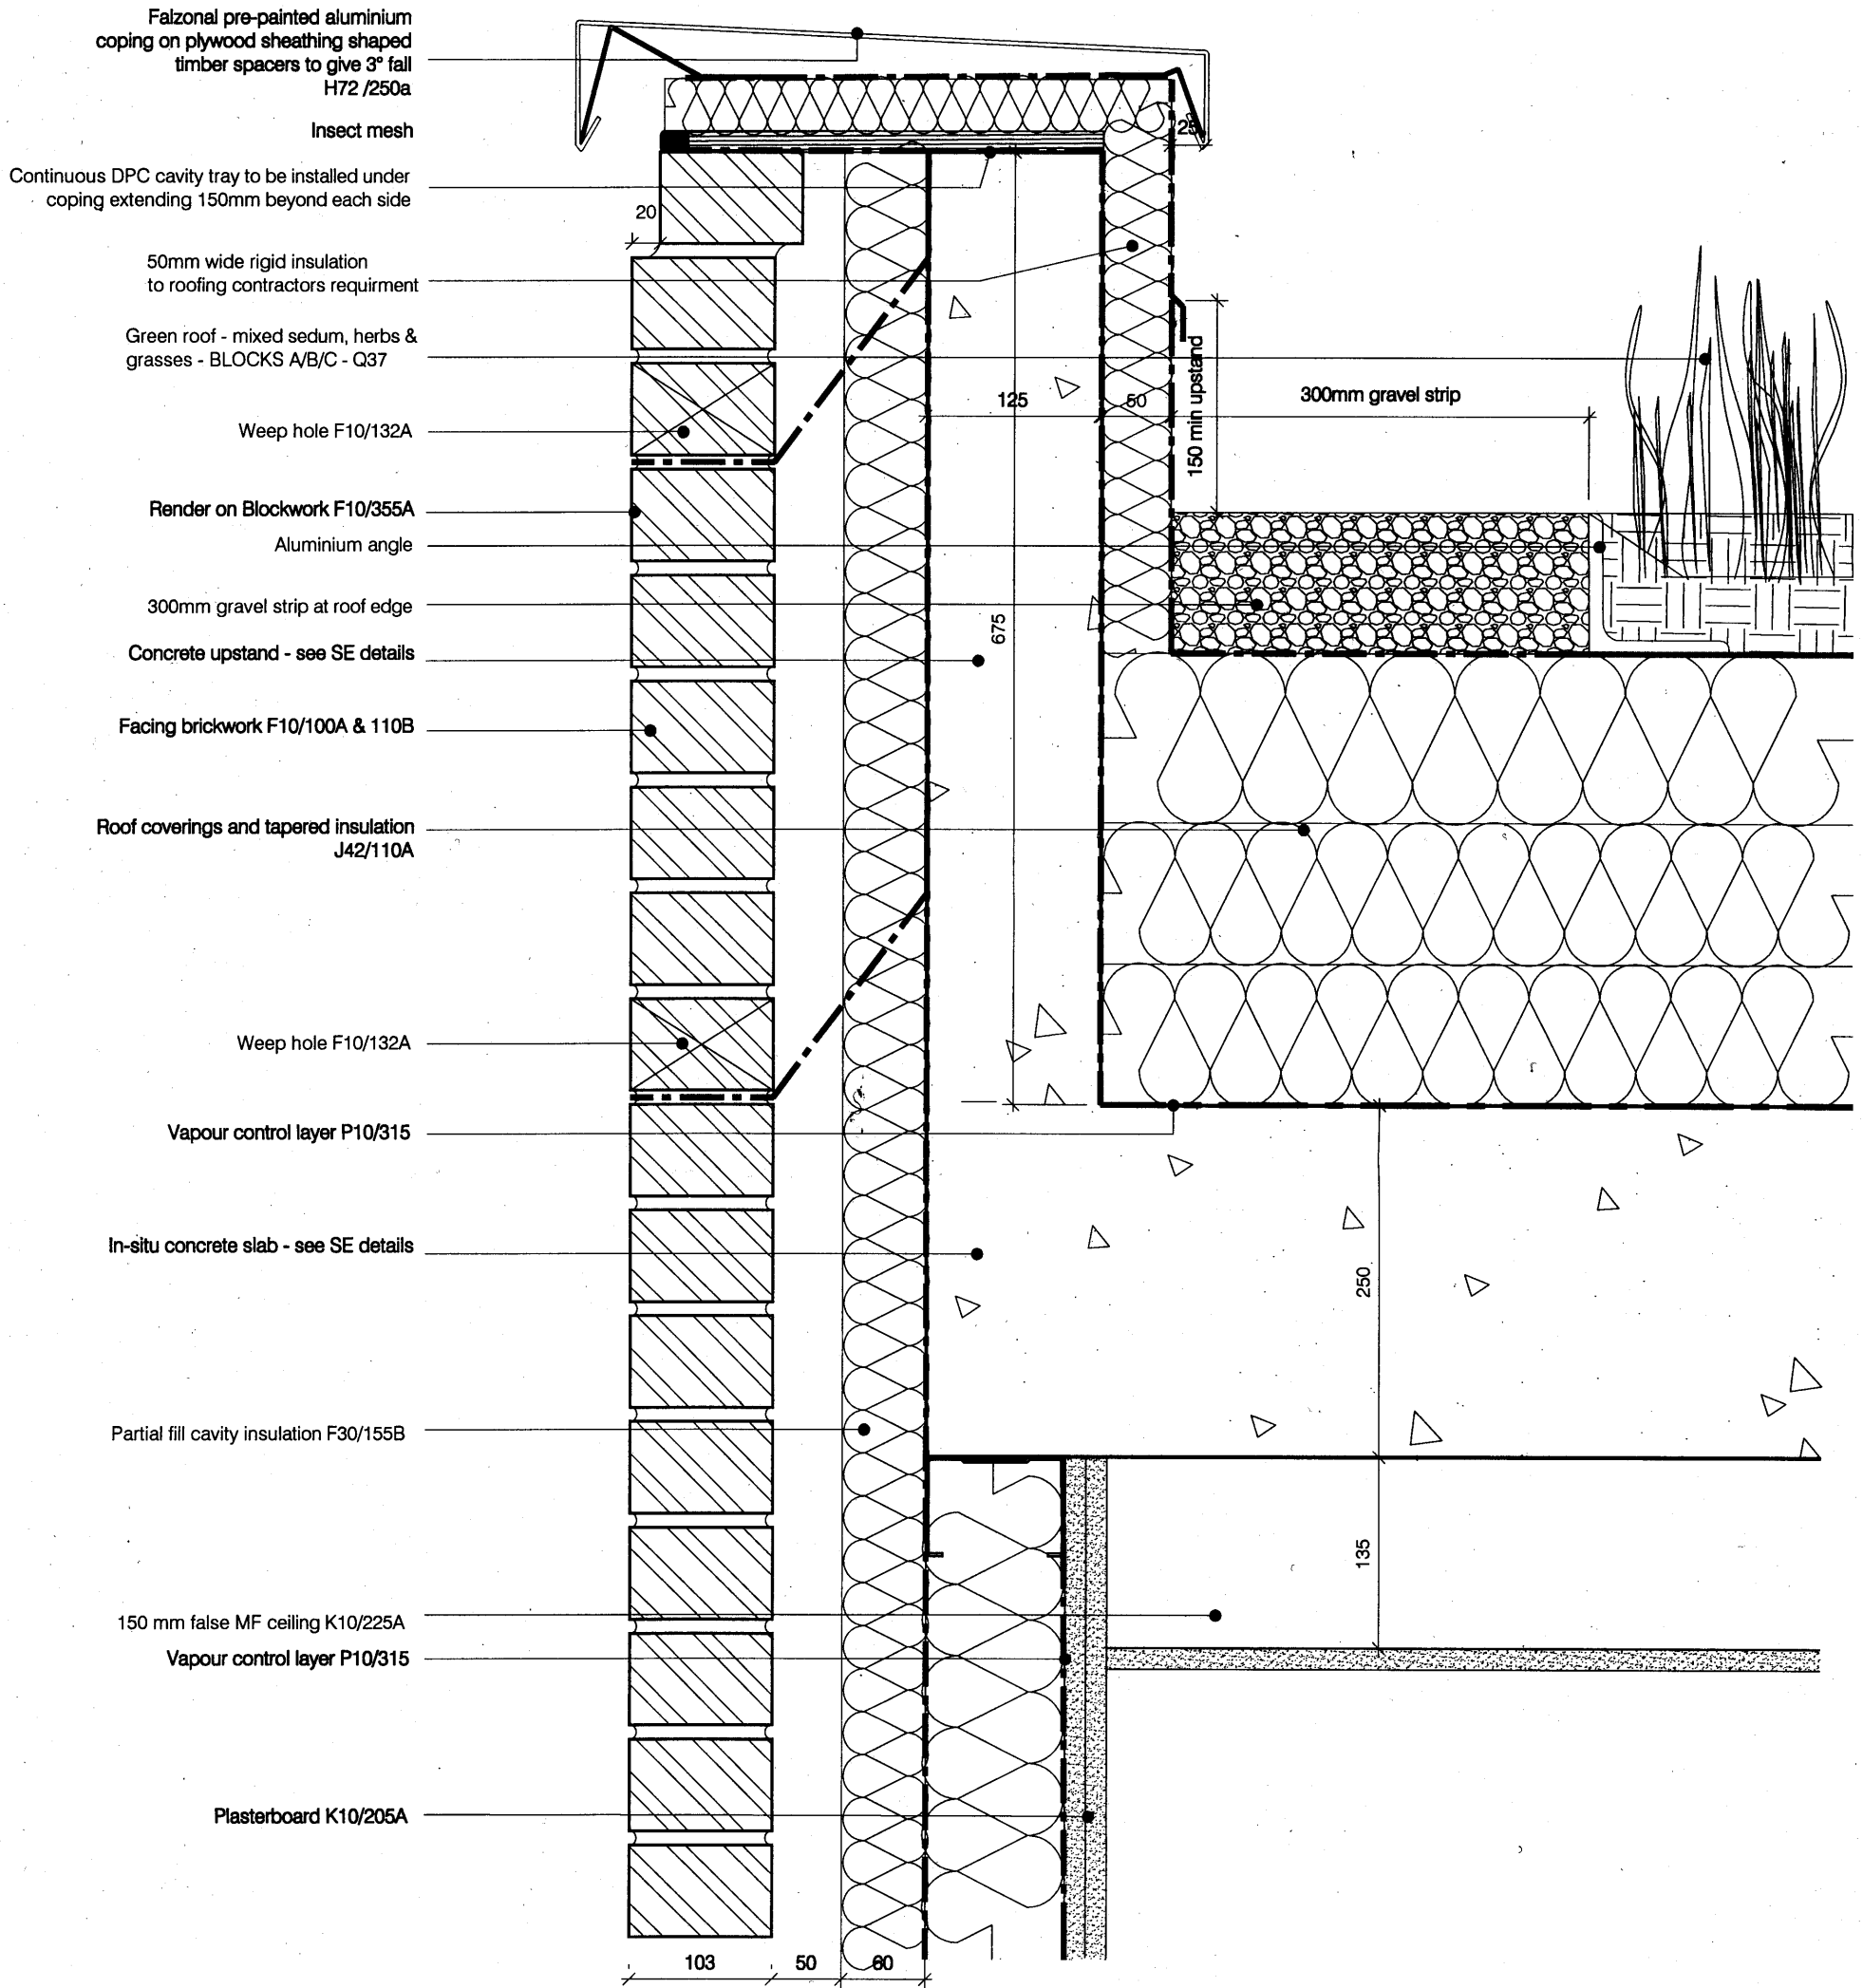

GENERAL NOTES

1. This drawing is copyright of PTE architects
2. Use figured dimensions only. DO NOT SCALE
3. All dimensions are in millimetres unless noted otherwise
4. All levels are in metres above ordnance datum unless noted otherwise
5. This drawing must be read in conjunction with all other relevant drawings and specifications from the architect and other consultants
6. All setting out to be confirmed on site prior to construction
7. To be read in conjunction with structural engineers drawings
8. All Velfac details indicative. Manufacturers details to be confirmed
9. Wall tie specification and locations to be confirmed by structural engineer
10. Design of Metsec framing to be confirmed by manufacturer

RECEIVED 23 JUL 2010

A 22.02.10		Amendments following WD comment		ab	mor
rev.	date	notes		dm	aud
FOR CONSTRUCTION					
Diespeker Wharf 38 Graham Street London N1 8JX T: 020 7336 7777 URL: www.ptea.co.uk F: 020 7336 0770 E: forename.surname@ptea.co.uk			PTEa POLLARD THOMAS EDWARDS architects		
project	WAITES HOUSE Priory Road	drawn	MH	audited	xxx
scale	1:5 @ A3	date	01.02.10		
dwg title	1:5 BLOCK A/B/C DETAILS BRICKWORK PARAPET	job no.	07-029	dwg no.	A(27)100
rev	A				