




EXTERNAL ELEVATION SHOWING CAR PARK AND REFUSE STORE

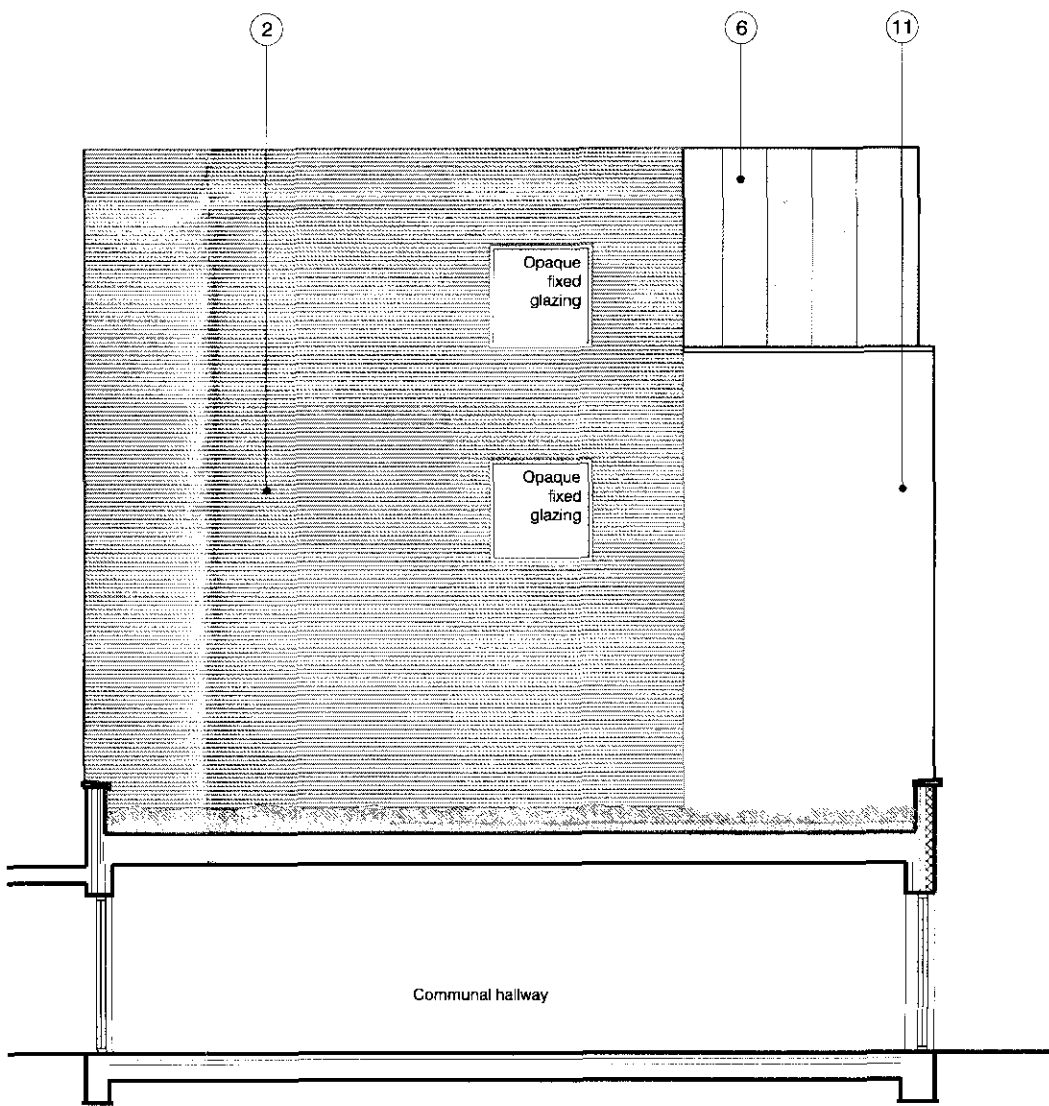

BLOCK A EAST ELEVATION

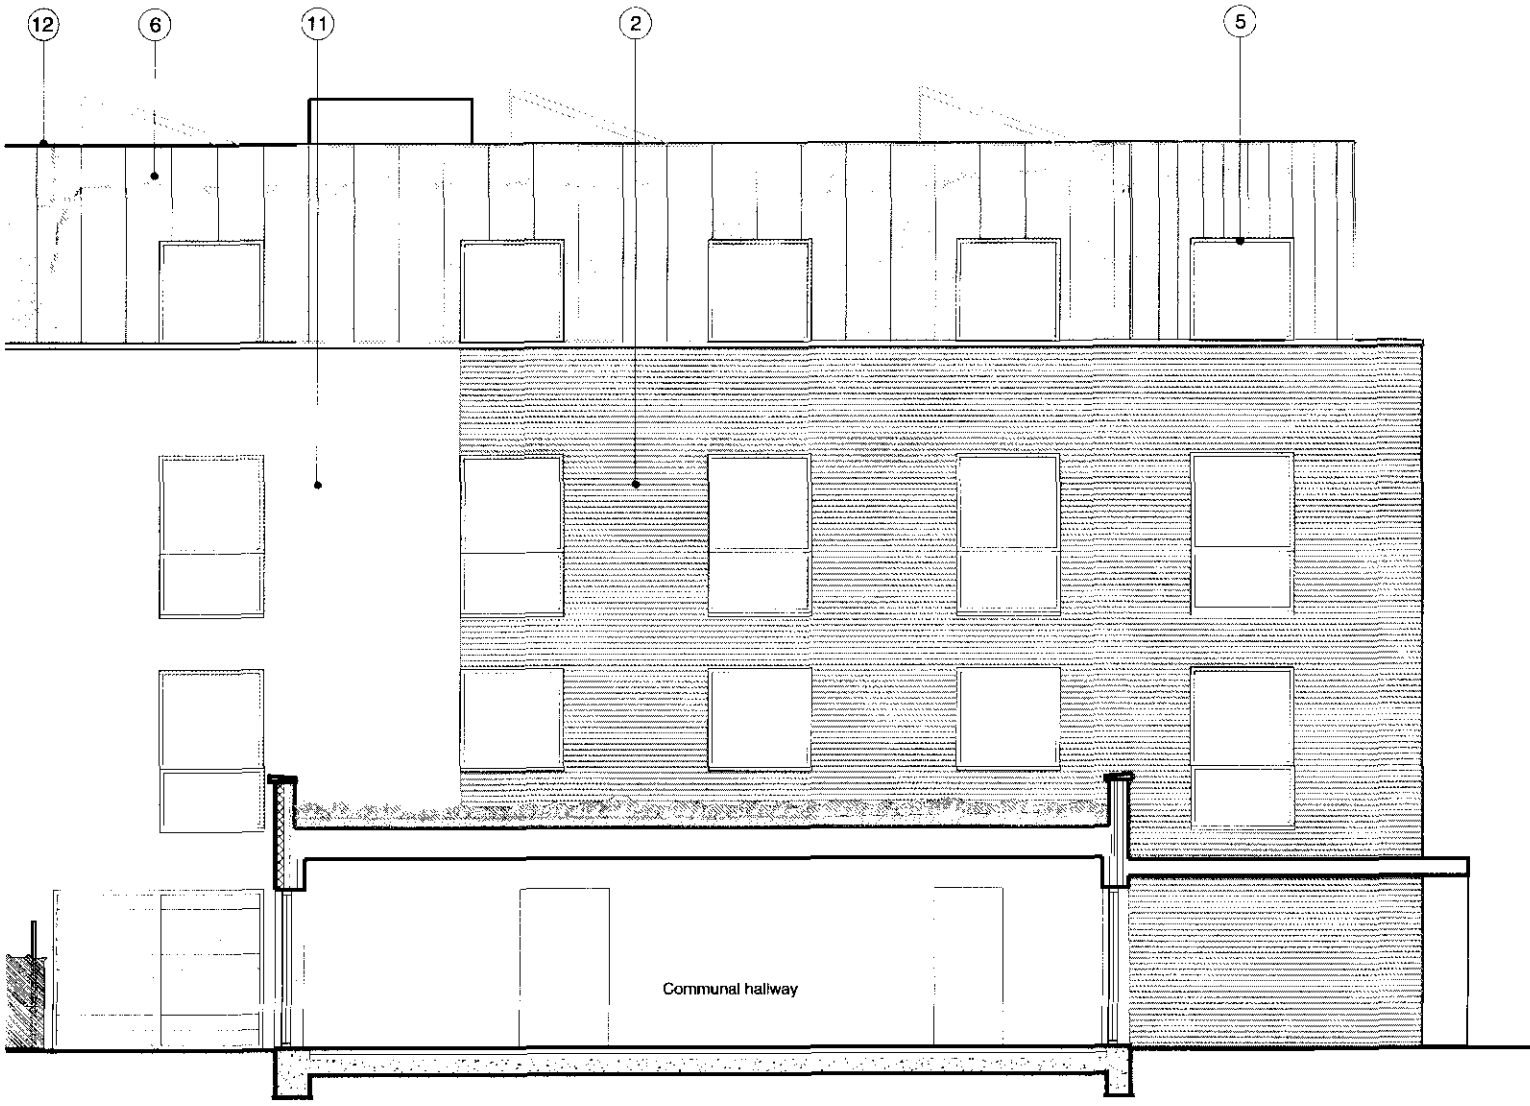

BLOCK B WEST PART- ELEVATION THROUGH BLOCK A/B 'GAP'

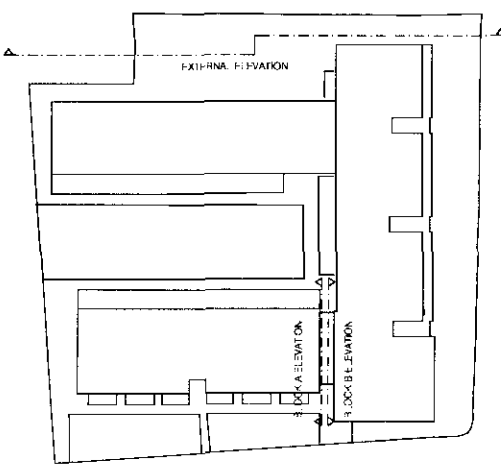

KEY TO MATERIALS	
1. STRETCHER BONDED FACING BRICKWORK	13. OPAQUE GLASS PANEL, BY VELFAC OR SIMILAR
2. STRETCHER BOND FACING BRICKWORK WITH ALTERNATING COURSES IN DARKER MULTI-TYPE BRICK	14. TRANSLUCENT TOUGHENED GLASS BALUSTRADE
3. RECESSED BRICK BAND BELOW METAL COPING	15. TIMBER DOOR
4. RECESSED BRICK PANEL	16. LOUVERED TIMBER BIN STORE DOOR
5. VELFAC COMPOSITE WINDOWS OR SIMILAR	17. TIMBER SCREEN WITH GATE TO CYCLE STORE
6. METAL CLADDING	18. GLAZED PATIO DOORS
7. CANTILEVERED ORIEL WINDOW WITH COPPER CLADDING	19. METAL GATE
8. METAL CLAD TOP STOREY RECESSED 1.7M	20. GLAZING SCREEN TO STAIRWELL
9. CLEAR TOUGHENED GLASS BALUSTRADE	21. GLAZED SCREEN TO RECESSES
10. METAL CANOPY	22. OPAQUE GLASS PANELS AT TOP AND BOTTOM OF EACH STOREY, AS VELFAC 'SHADOW BOX' DETAIL
11. COLOURED RENDER	23. OPAQUE GLAZING TO BATHROOMS
12. FLAT ROOF BEHIND PARAPET	NOTE: GREEN ROOF SOLAR PANELS POSITION TO BE CONFIRMED

PLANNING

