


PROPOSED FIRST FLOOR LEVEL

- * Denotes new 1/2hr fire res door
- [!] Denotes mains operated smoke alarm manufactured to BS 5446

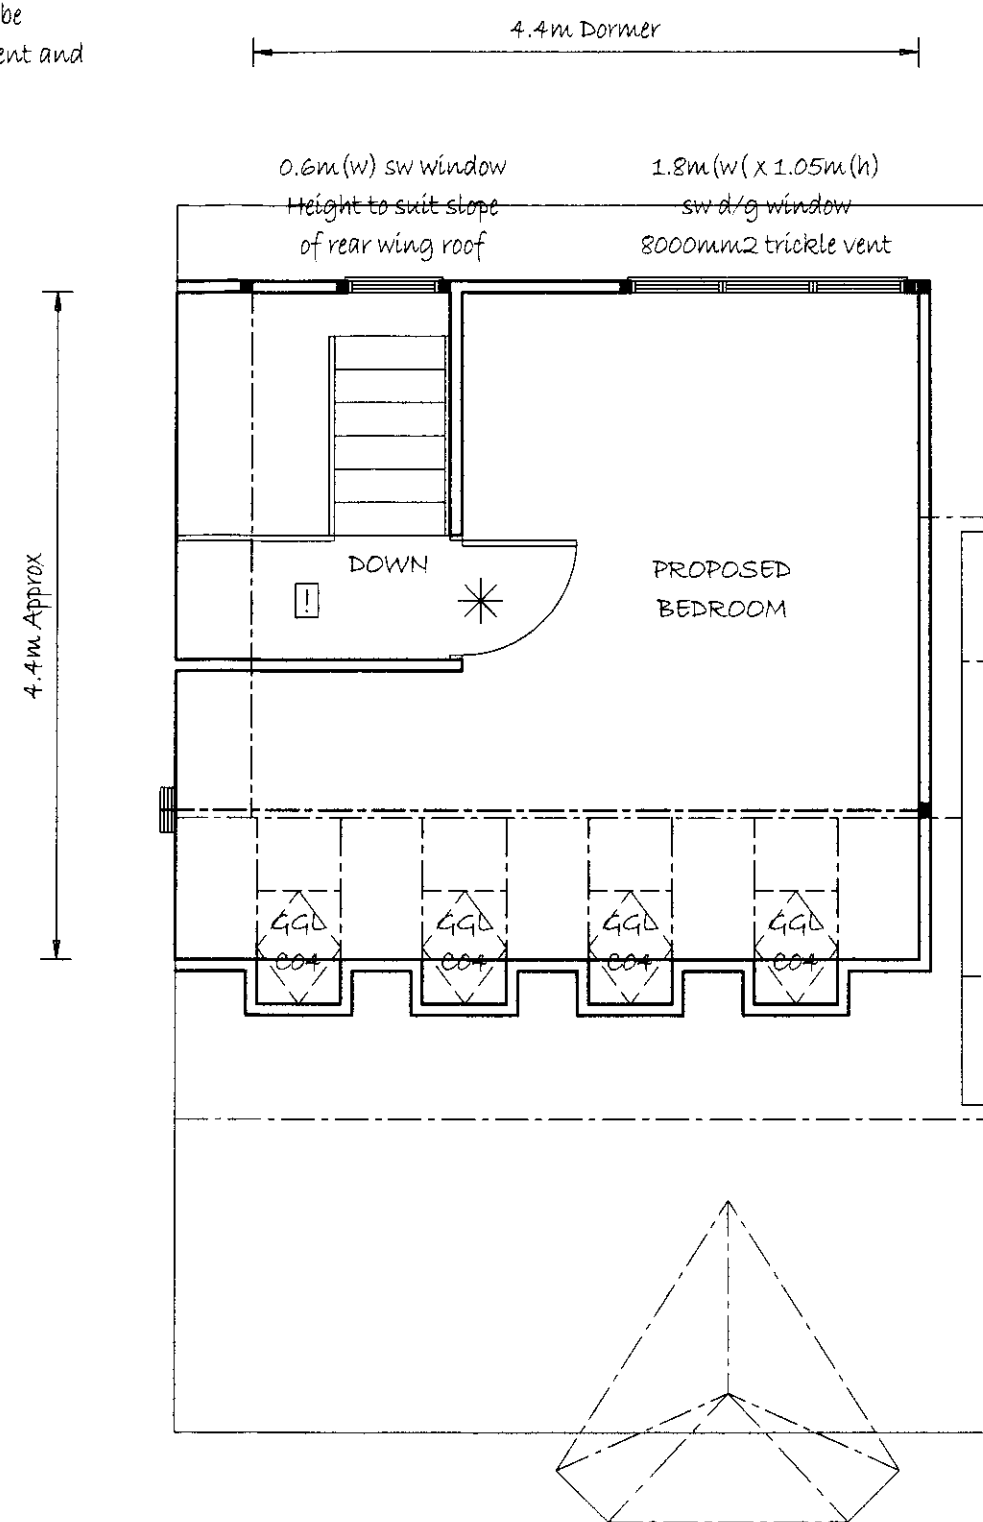

ROOF PLAN

PROPOSED LOFT CONVERSION


Mr & Mrs COLEMAN
24 Narcissus Road
London
NW6 1TH

Drawn - July 2010 Scale - 1:50

Sheet 2 of 5


Sunshine Loft Conversions

THIS DRAWING MAY NOT BE COPIED BY ANY MEANS WITHOUT PRIOR WRITTEN CONSENT FROM ADRIAN LLOYD
DO NOT SCALE DRAWINGS, DO NOT MAKE ASSUMPTIONS.
IF IN DOUBT, CONTACT OFFICE.
SUBJECT TO CONTRACT

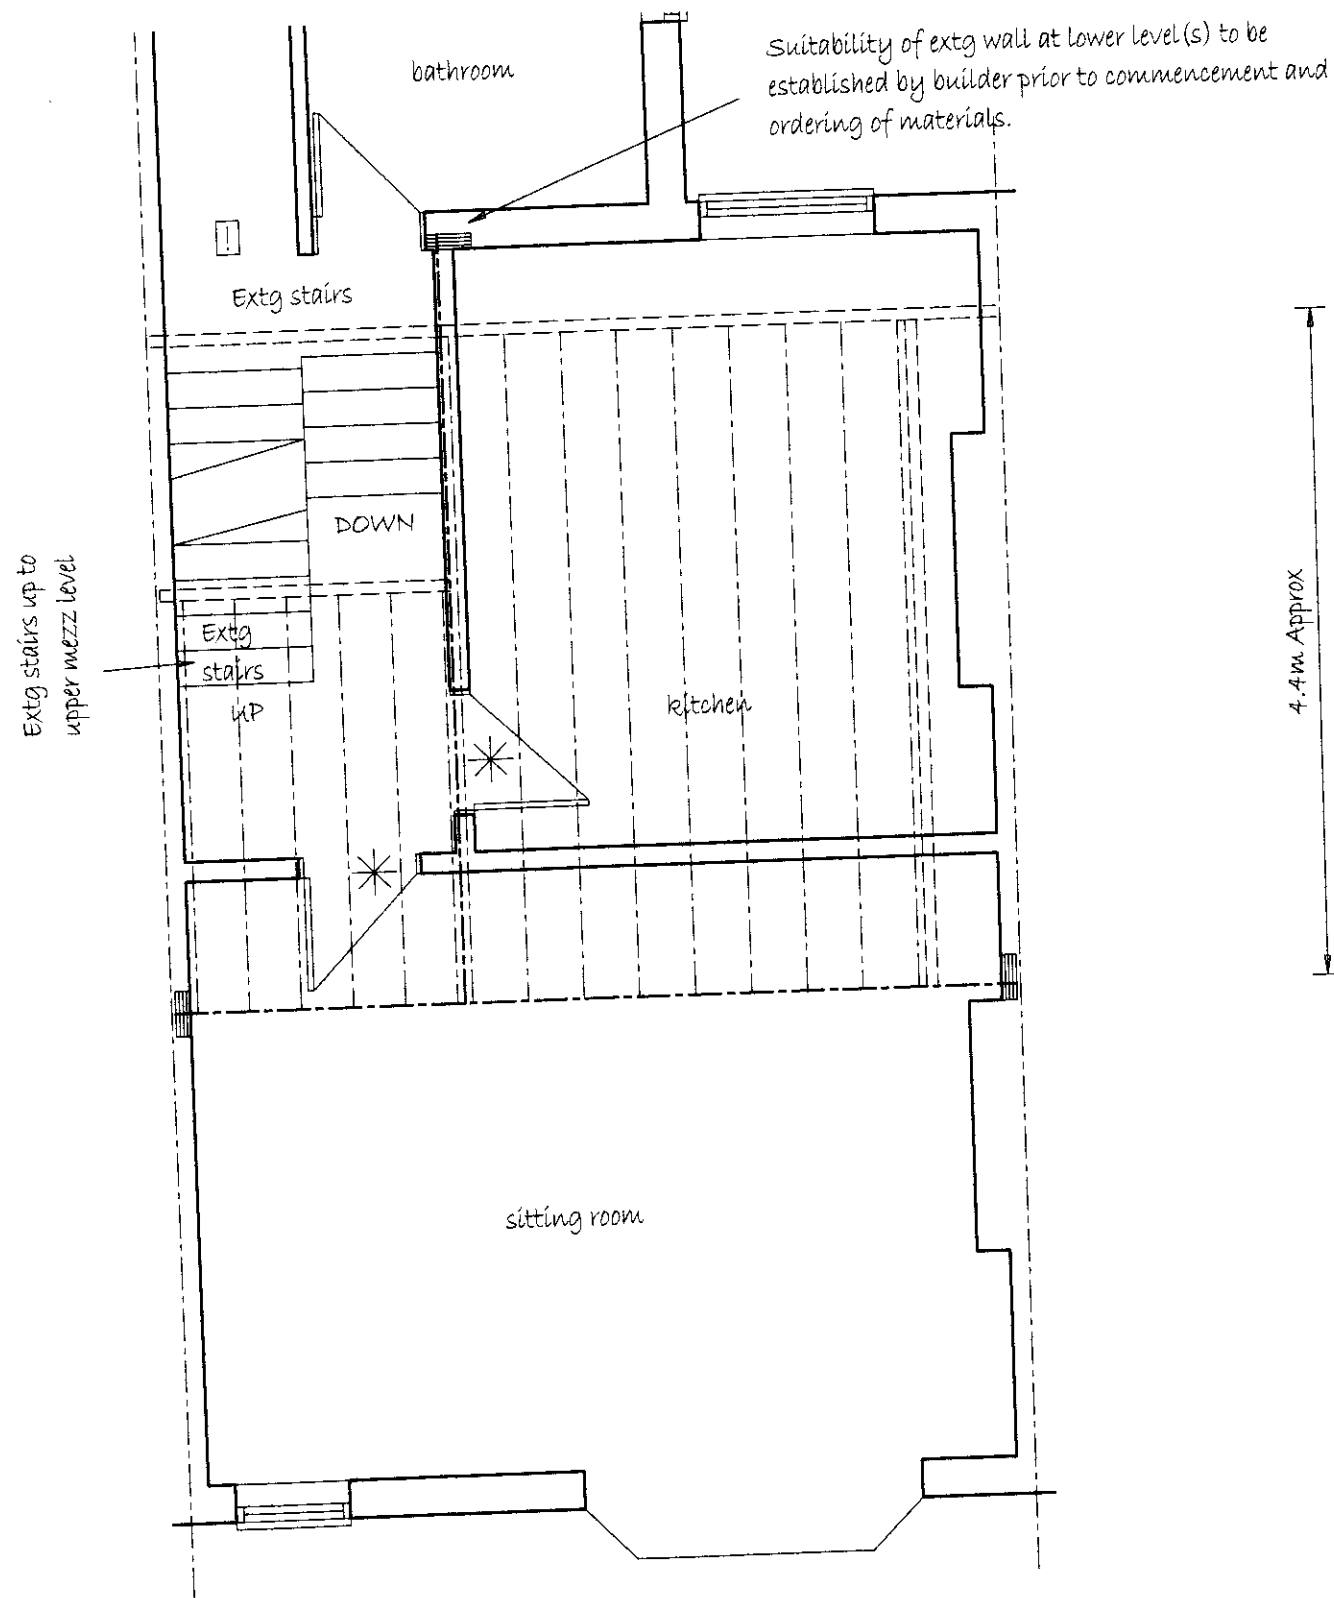

PROPOSED FIRST FLOOR LEVEL

- * Denotes new 1/2hr fire res door
- [!] Denotes mains operated smoke alarm manufactured to BS 5446

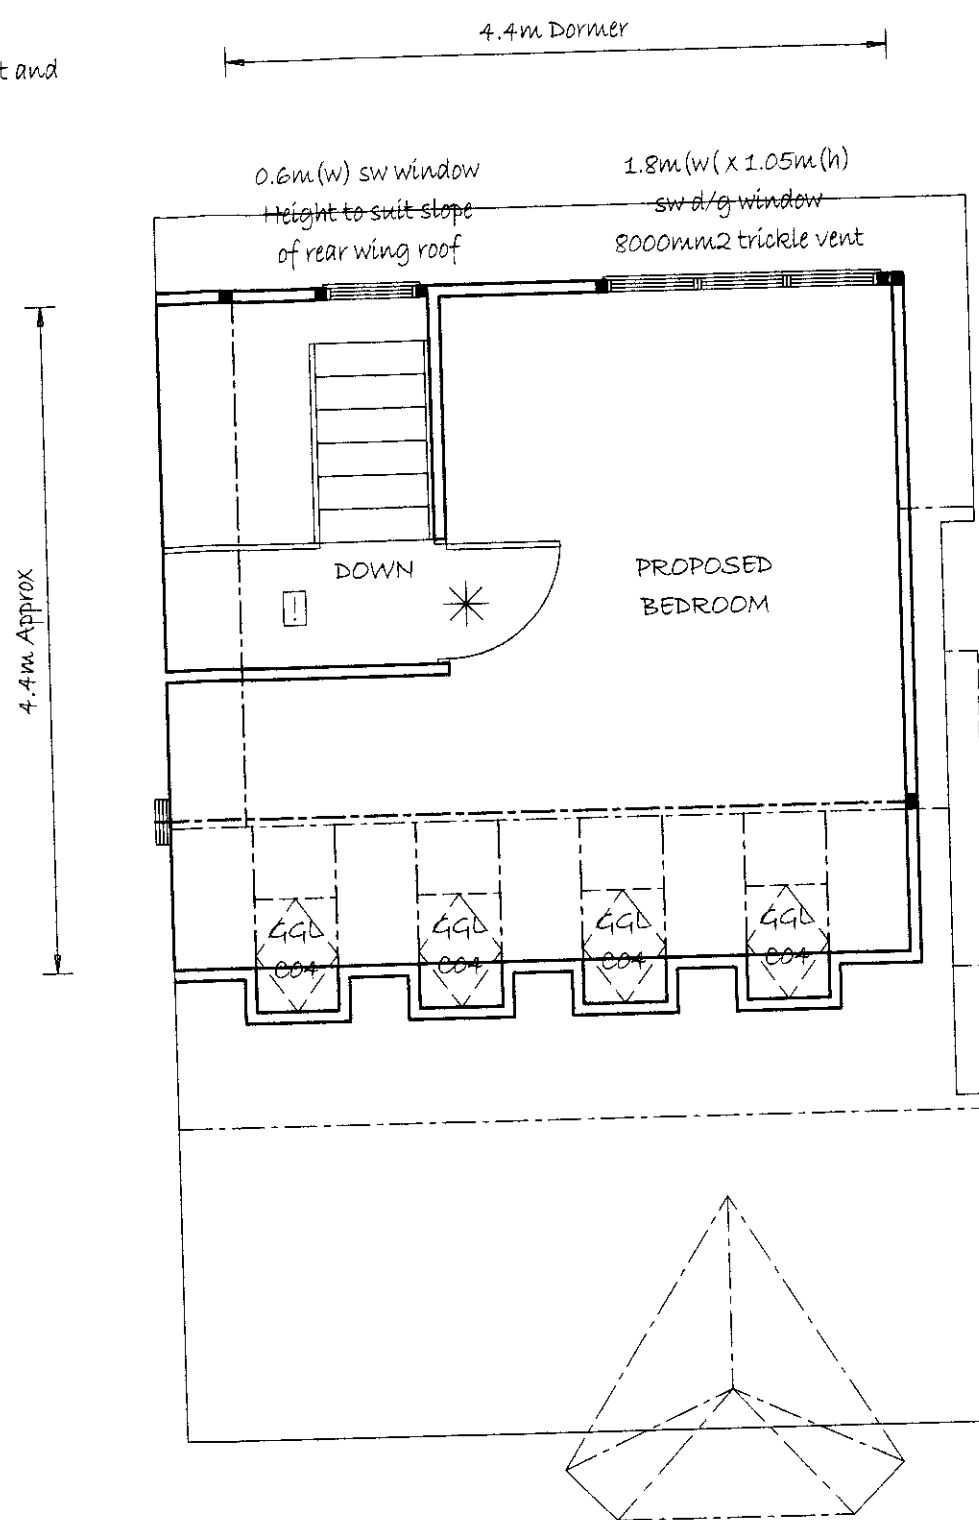

ROOF PLAN

PROPOSED LOFT CONVERSION


Mr & Mrs COLEMAN
24 Narcissus Road
London
NW6 1TH

Drawn - July 2010 Scale - 1:50

Sheet 2 of 5

Sunshine Loft
Conversions

THIS DRAWING MAY NOT BE COPIED BY ANY MEANS WITHOUT PRIOR WRITTEN CONSENT FROM ADRIAN LLOYD
DO NOT SCALE DRAWINGS, DO NOT MAKE ASSUMPTIONS.
IF IN DOUBT, CONTACT OFFICE.
SUBJECT TO CONTRACT

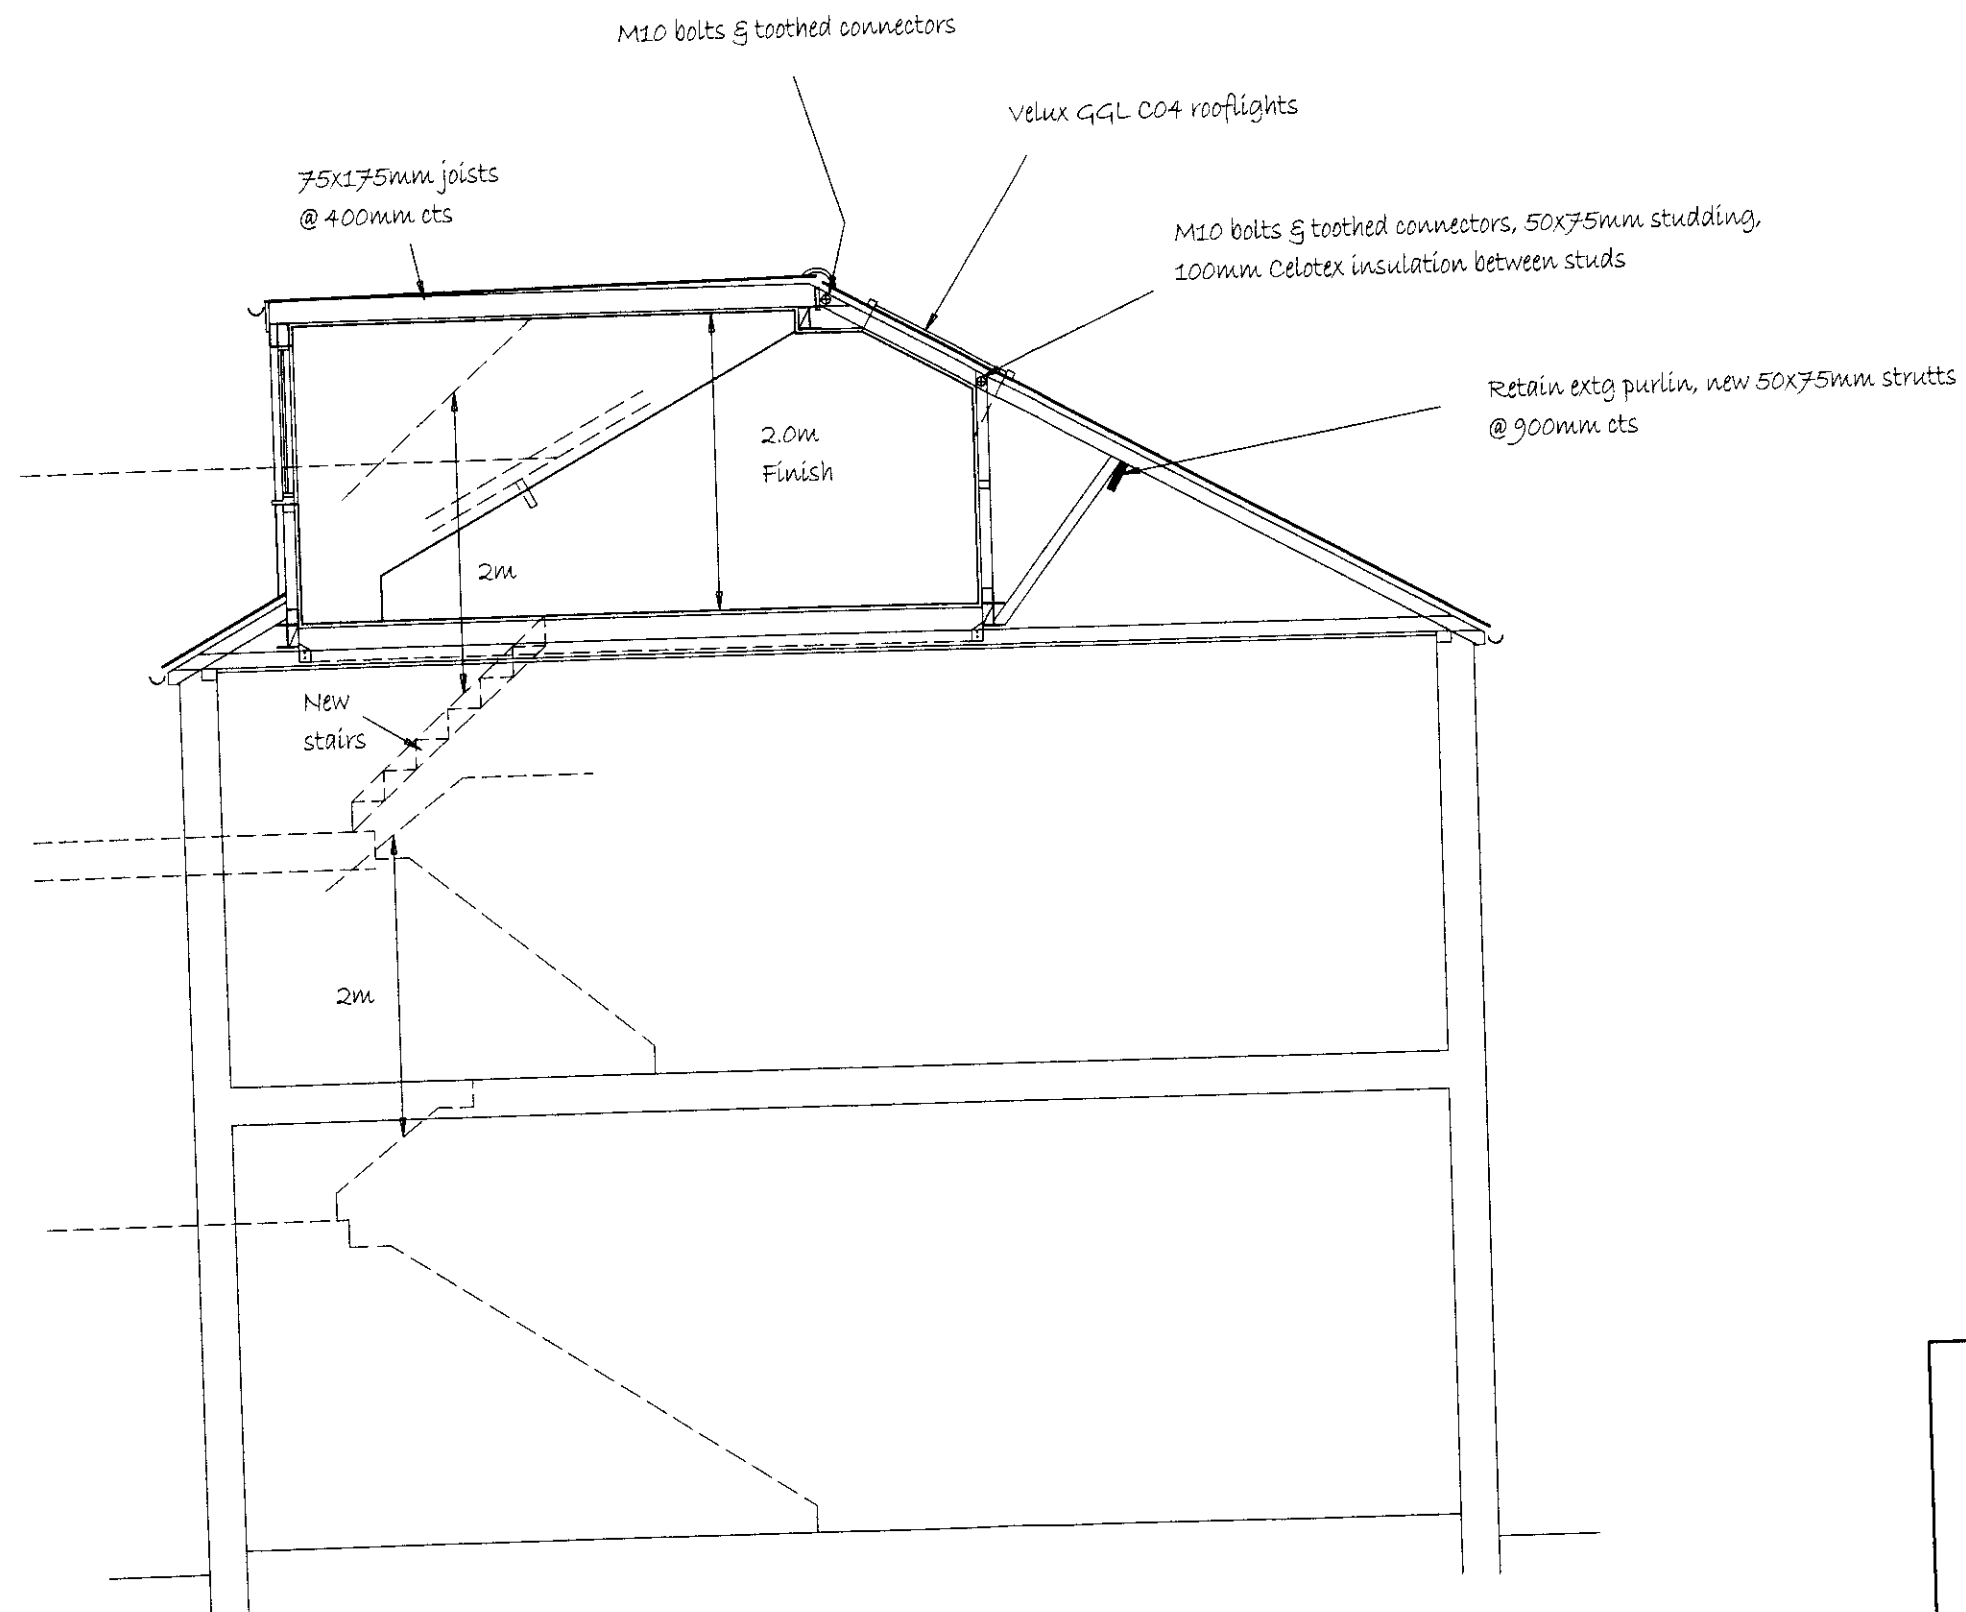


SECTION

PROPOSED LOFT CONVERSION


Mr & Mrs COLEMAN
24 Narcissus Road
London
NW6 1TH

Drawn - July 2010 Scale - 1:50


Sunshine Loft
Conversions

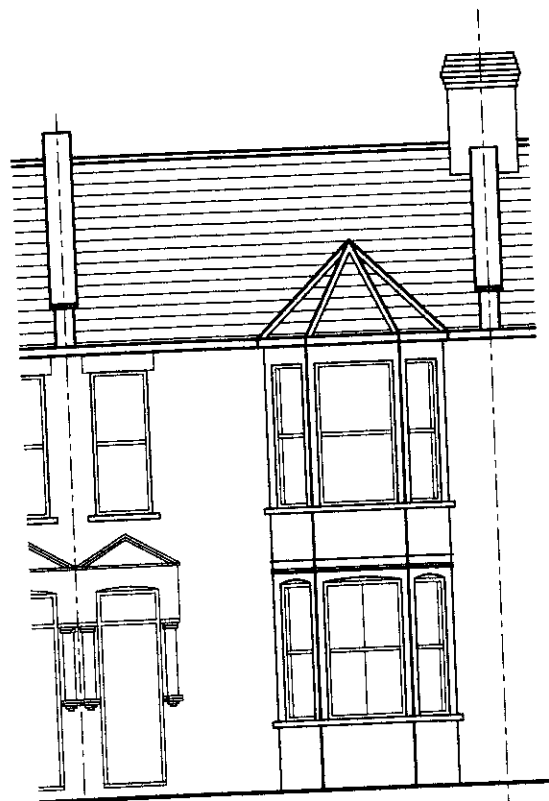


EXISTING FRONT
ELEVATION

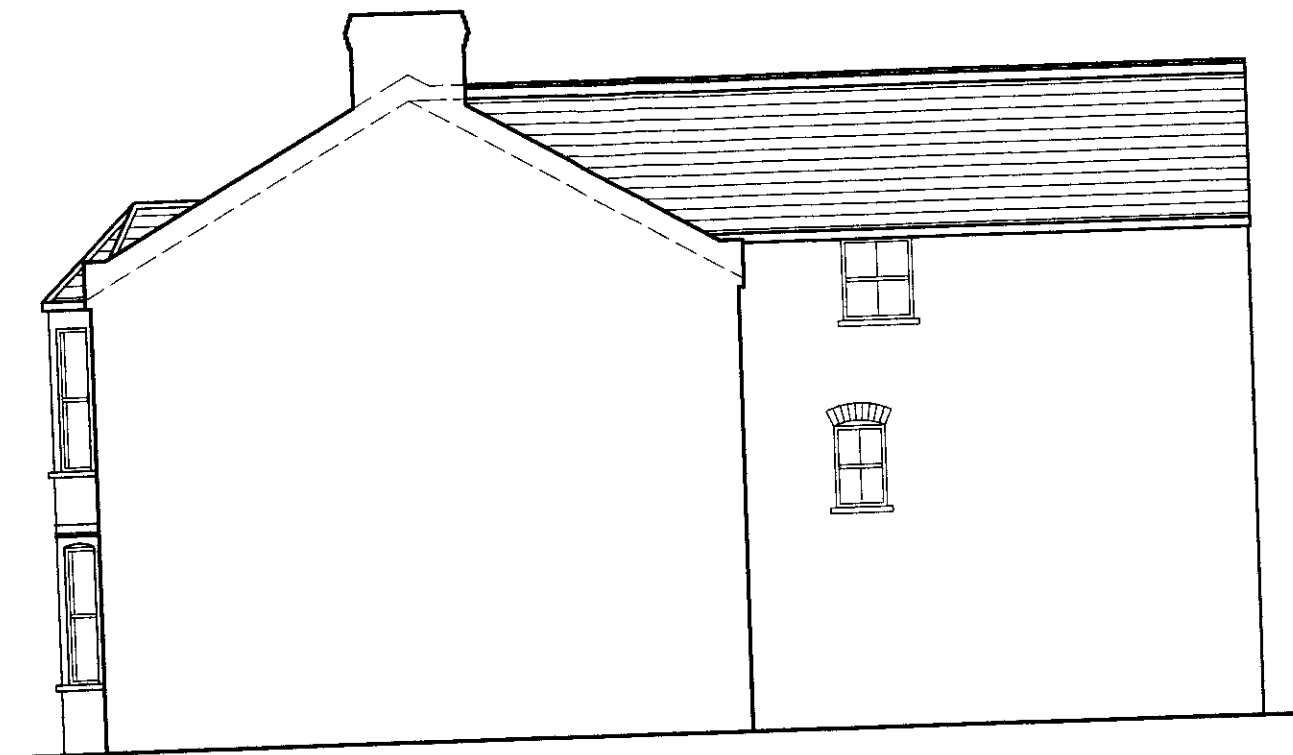

EXISTING SIDE ELEVATION
(Through party wall)

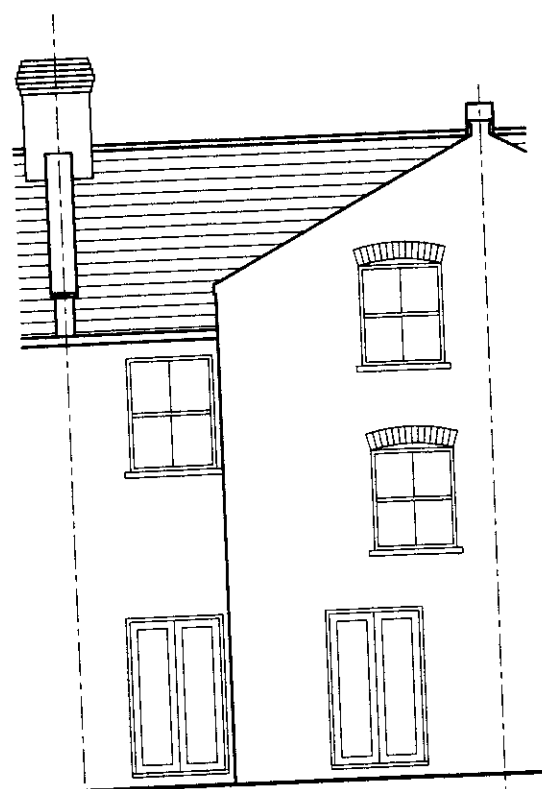

EXISTING REAR
ELEVATION

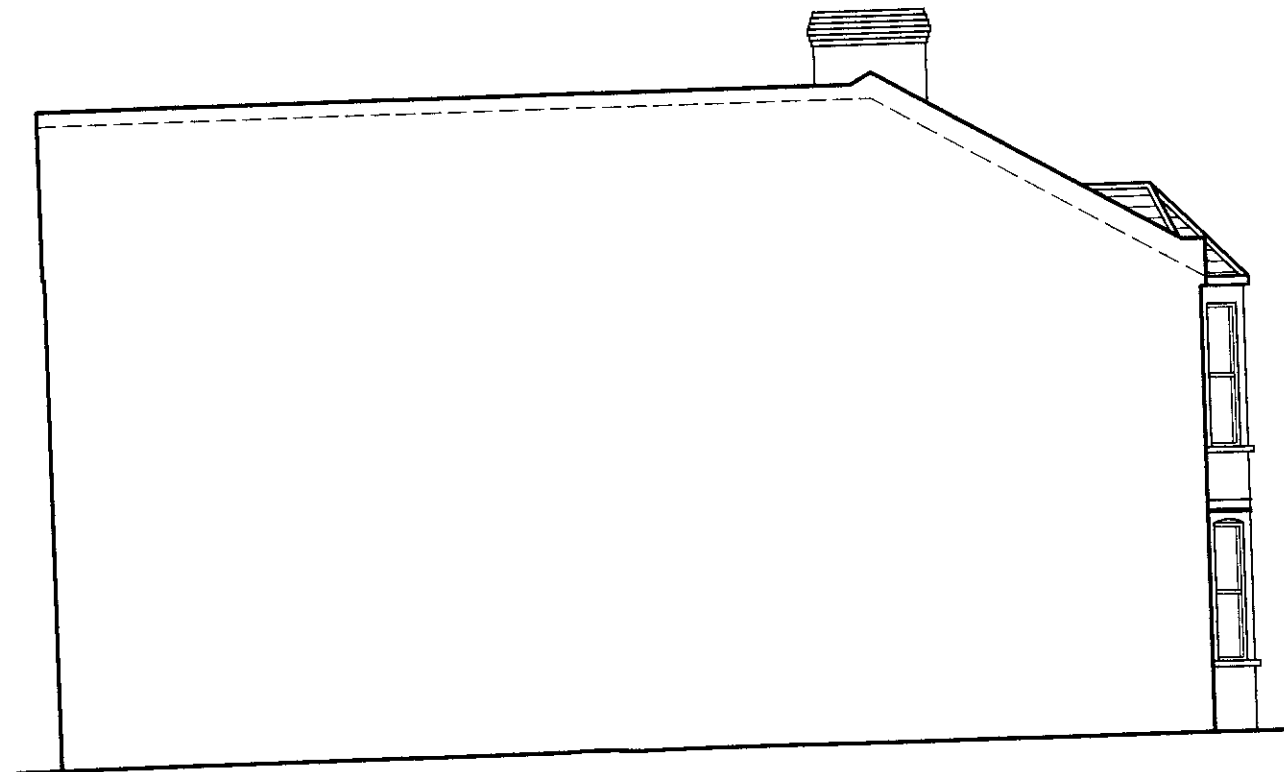


EXISTING SIDE ELEVATION
(Through party wall)

PROPOSED LOFT CONVERSION


Mr & Mrs COLEMAN
24 Narcissus Road
London
NW6 1TH

Drawn - July 2010 Scale - 1:100


Sunshine Loft
Conversions

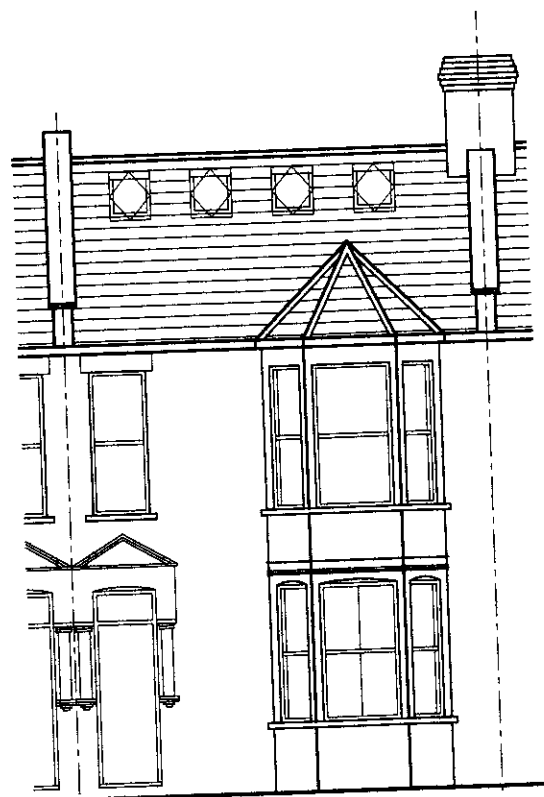


PROPOSED FRONT
ELEVATION

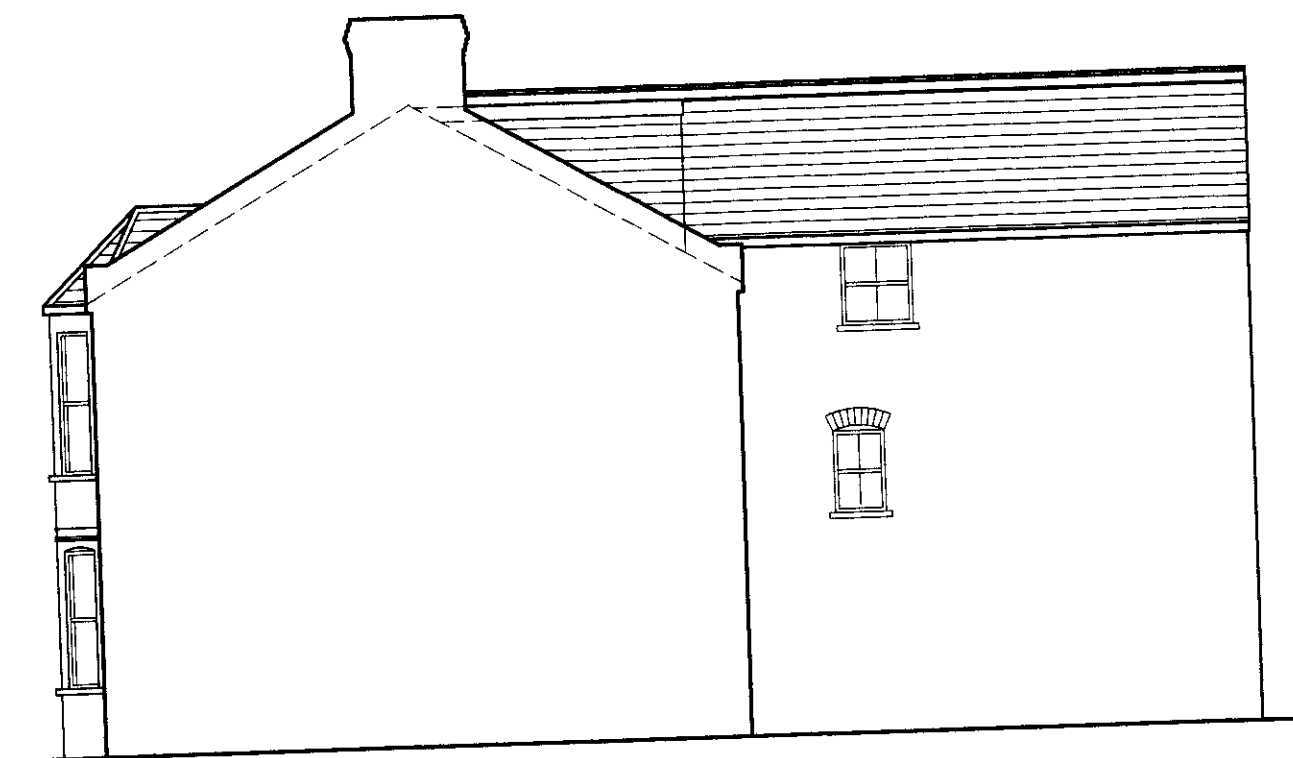

PROPOSED SIDE ELEVATION
(Through party wall)

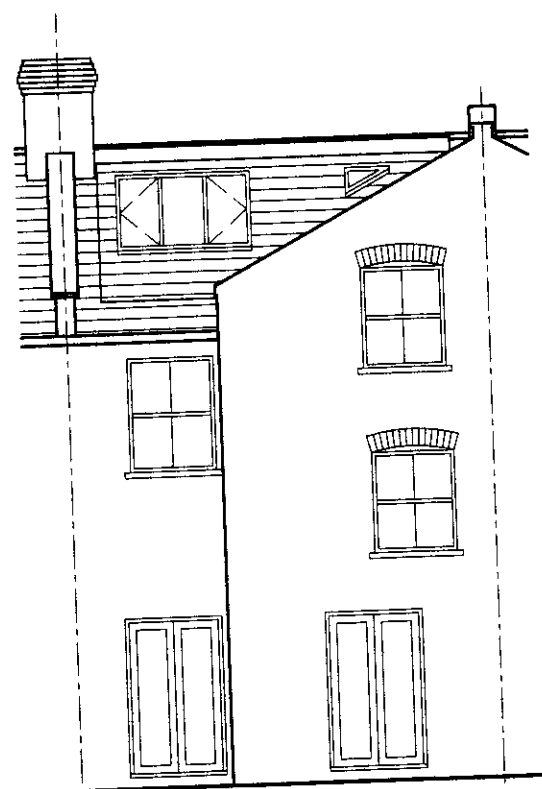

PROPOSED REAR
ELEVATION

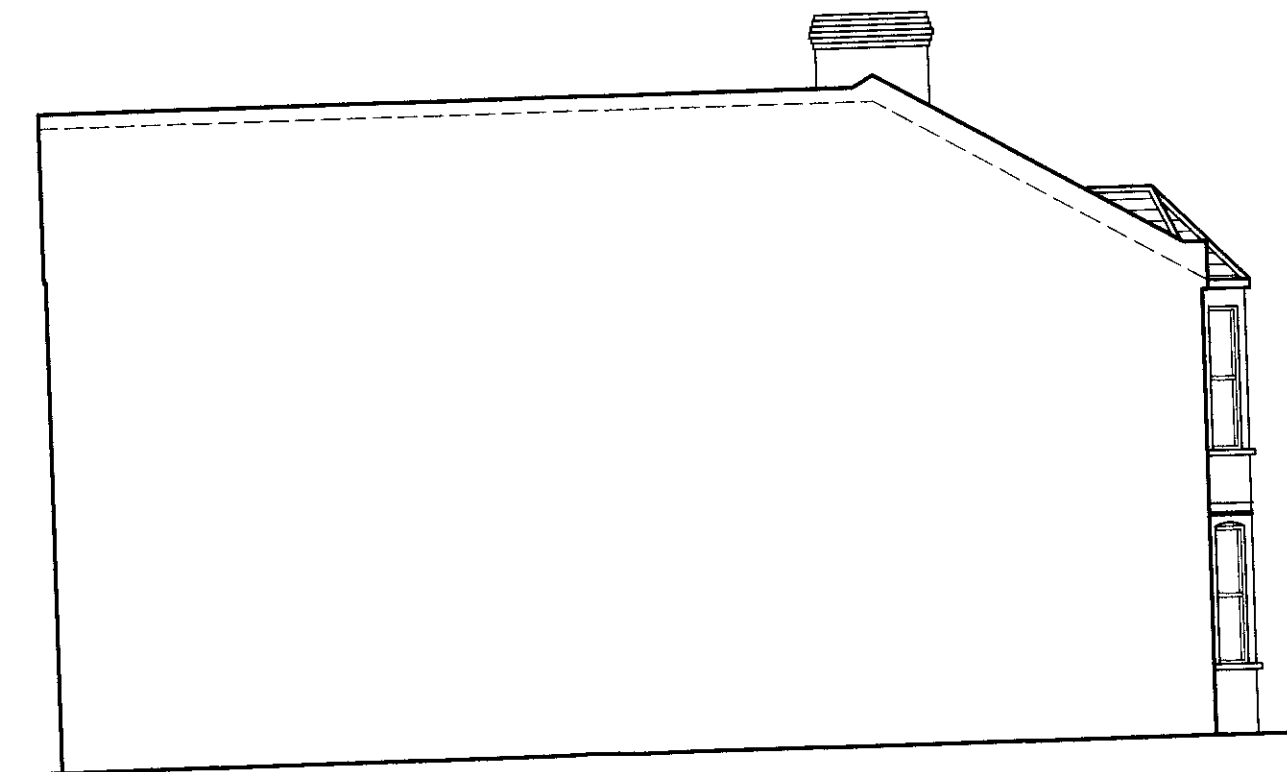

PROPOSED SIDE ELEVATION
(Through party wall)

PROPOSED LOFT CONVERSION

Mr & Mrs COLEMAN
24 Narcissus Road
London
NW6 1TH

Drawn - July 2010 Scale - 1:100

Sunshine Loft
Conversions