




Lower level

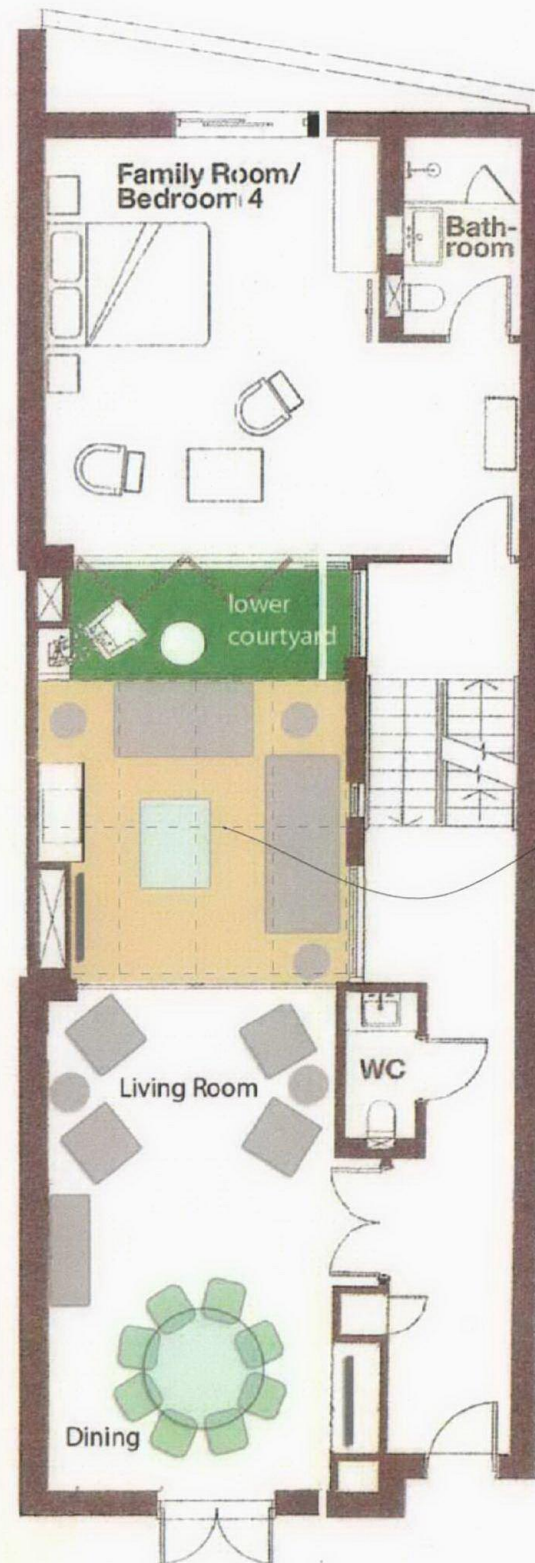

Ground floor

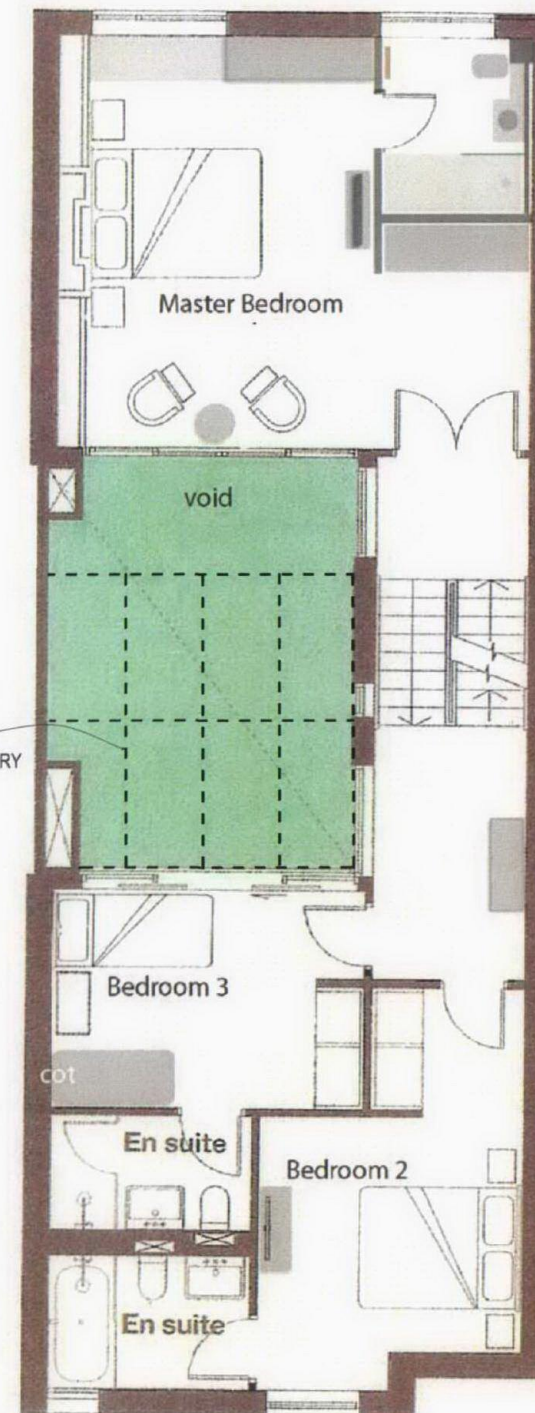

First floor

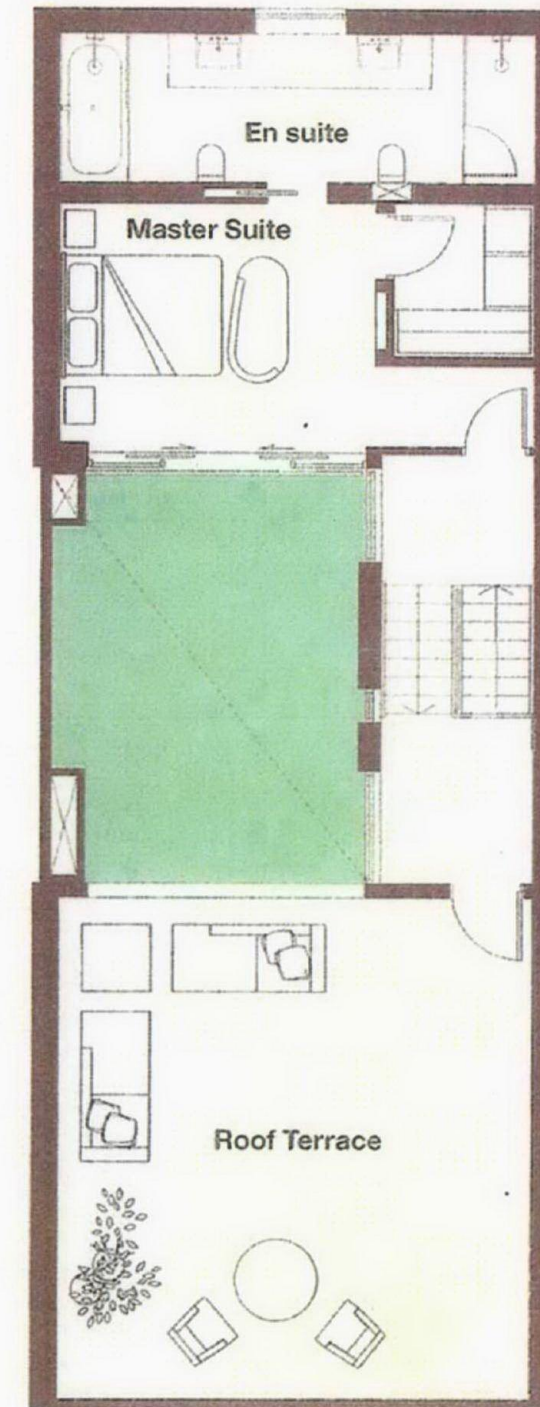

Second floor

# J L B DESIGN ASSOCIATES

Unit E3U,  
Bounds Green industrial Estate  
Ringway  
London  
N11 2UD  
Tel - 0208 368 6644  
Fax - 0208 368 6699

CLIENT

**TEDSA LIMITED**

PROJECT

6, THE COLLECTION  
96 BOUNDARY ROAD  
LONDON NW8 0RH

TITLE

**PROPOSED  
PLANS**

DRAWING No.

**JLB/101/PLA/04**

SCALE

**1:100 @ A3**

NOTES

THIS DRAWING IS THE PROPERTY OF J L B DESIGN ASSOCIATES AND NO INFORMATION CONTAINED HEREON SHALL BE COPIED IN WHOLE OR IN PART, OR PASSED TO ANY OTHER PARTY WITHOUT WRITTEN CONSENT. COPYRIGHT IS RESERVED.