




Lower level

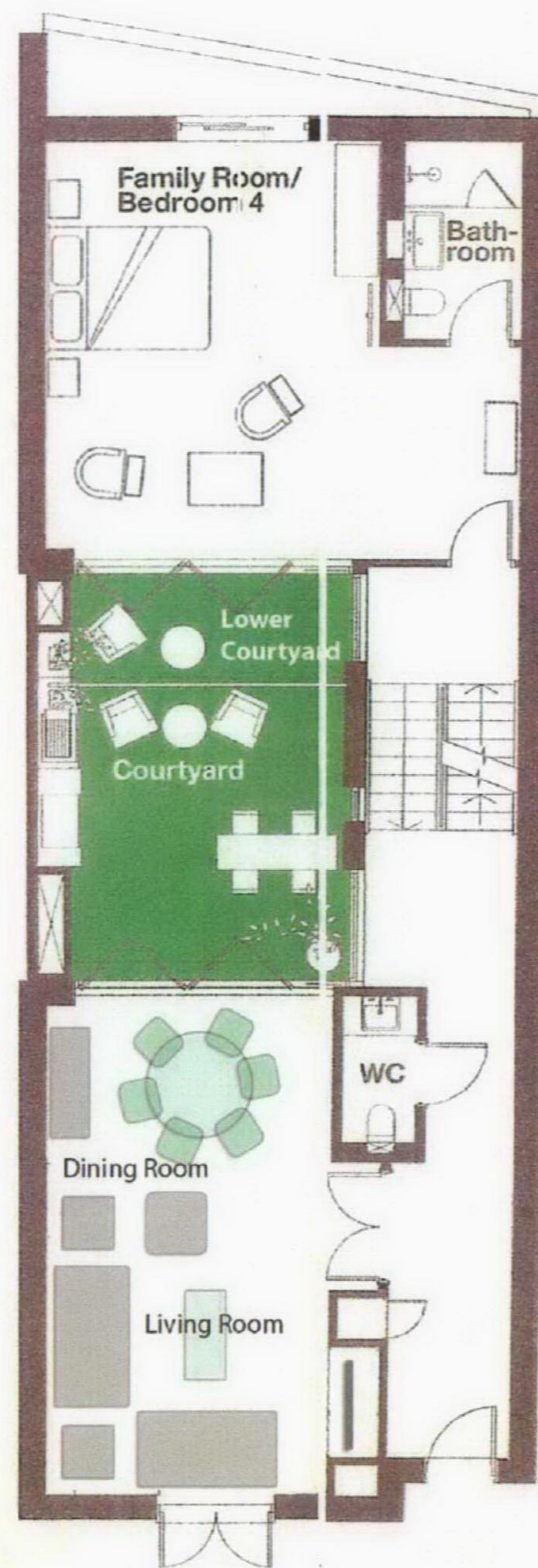

Ground floor

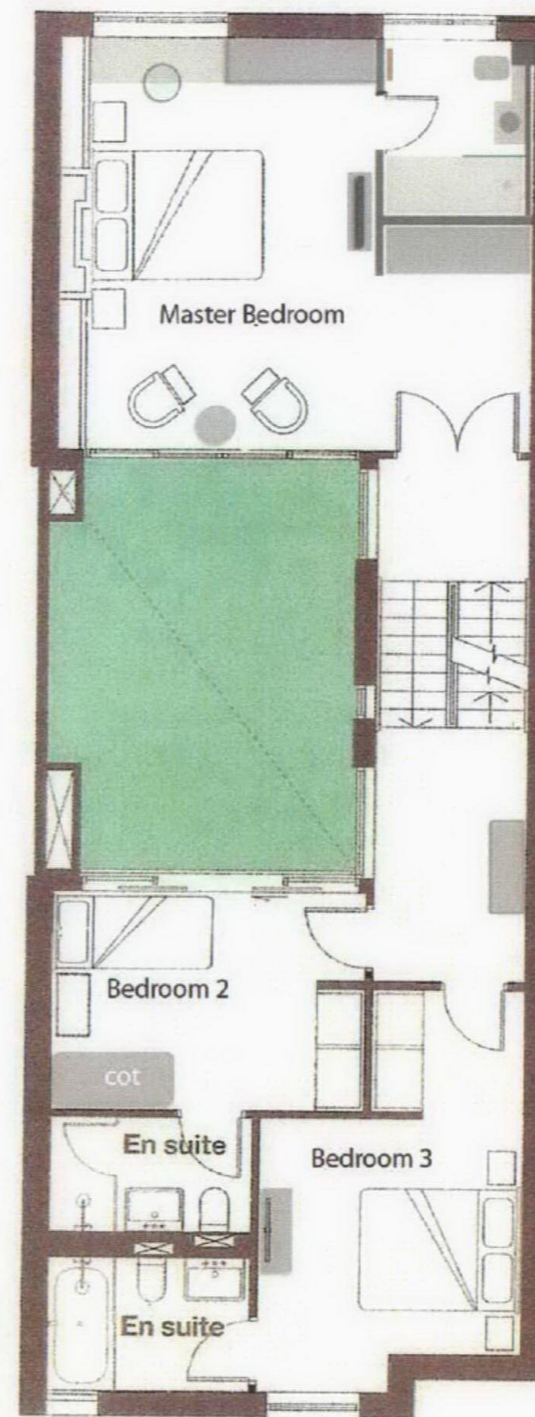

First floor

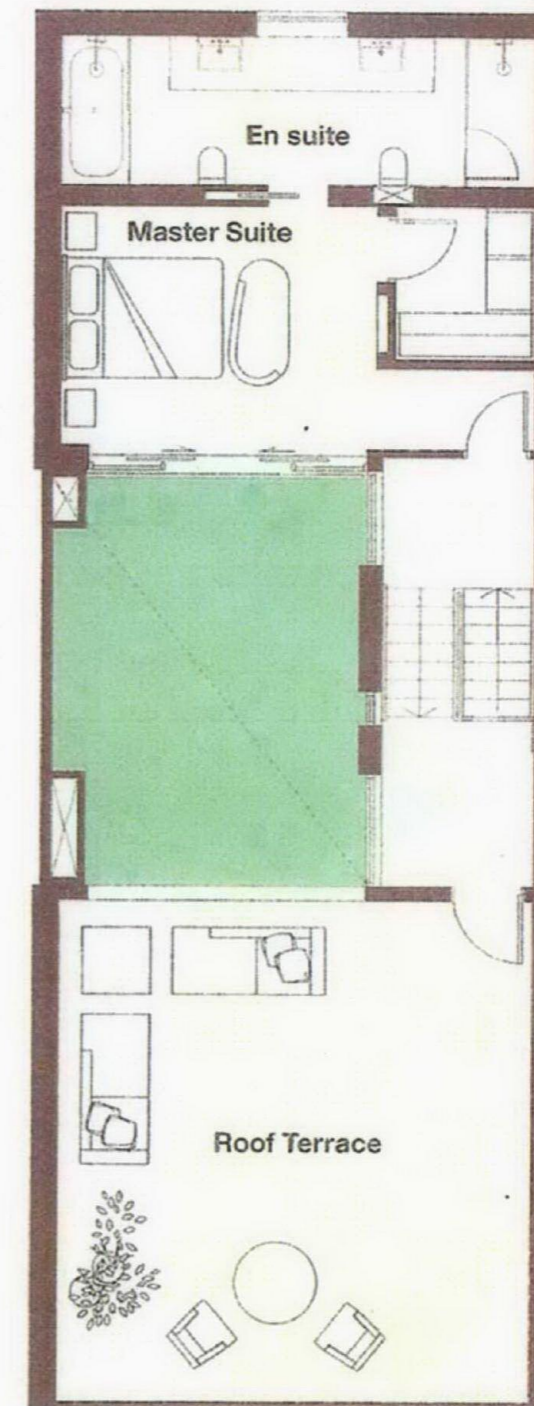

Second floor

J L B DESIGN ASSOCIATES

Unit E3U,
Bounds Green Industrial Estate
Ringway
London
N11 2UD
Tel - 0208 368 6644
Fax - 0208 368 6699

CLIENT

TEDSA LIMITED

PROJECT

6, THE COLLECTION
96 BOUNDARY ROAD
LONDON NW8 0RH

TITLE

EXISTING PLANS

DRAWING No.

JLB/101/PLA/03

SCALE

1:100 @ A3

NOTES

THIS DRAWING IS THE PROPERTY OF J L B DESIGN ASSOCIATES AND NO INFORMATION CONTAINED HEREON SHALL BE COPIED IN WHOLE OR IN PART, OR PASSED TO ANY OTHER PARTY WITHOUT WRITTEN CONSENT. COPYRIGHT IS RESERVED.