




warwick house

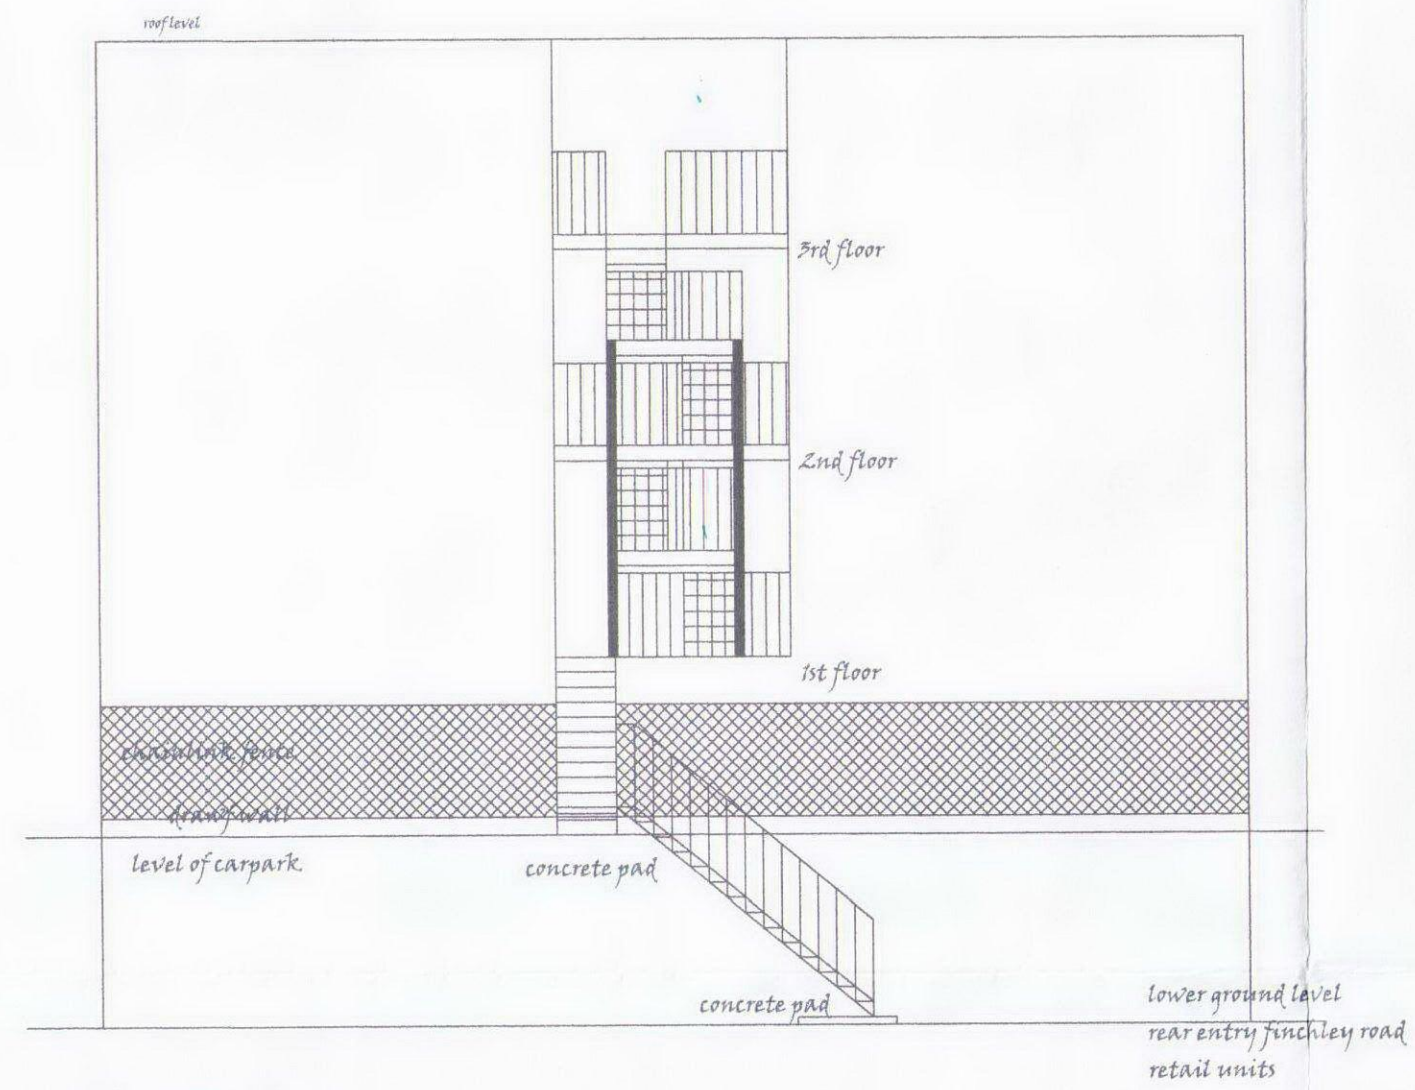


elevation

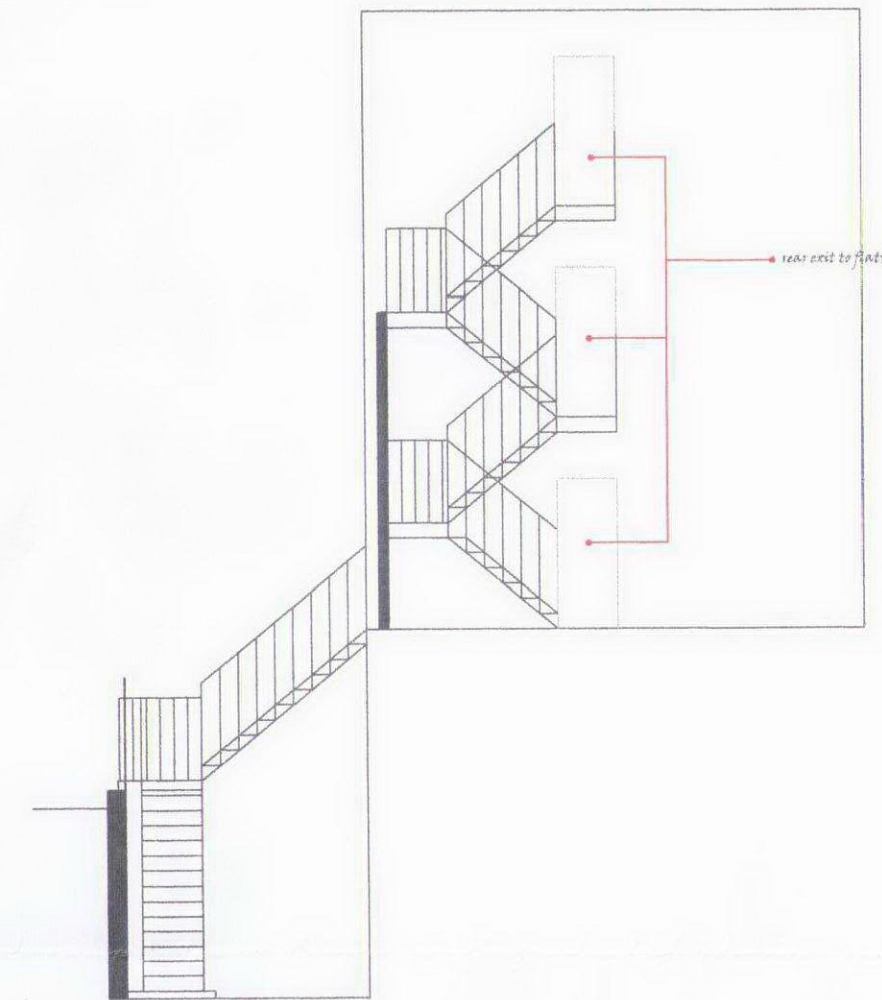

elevation

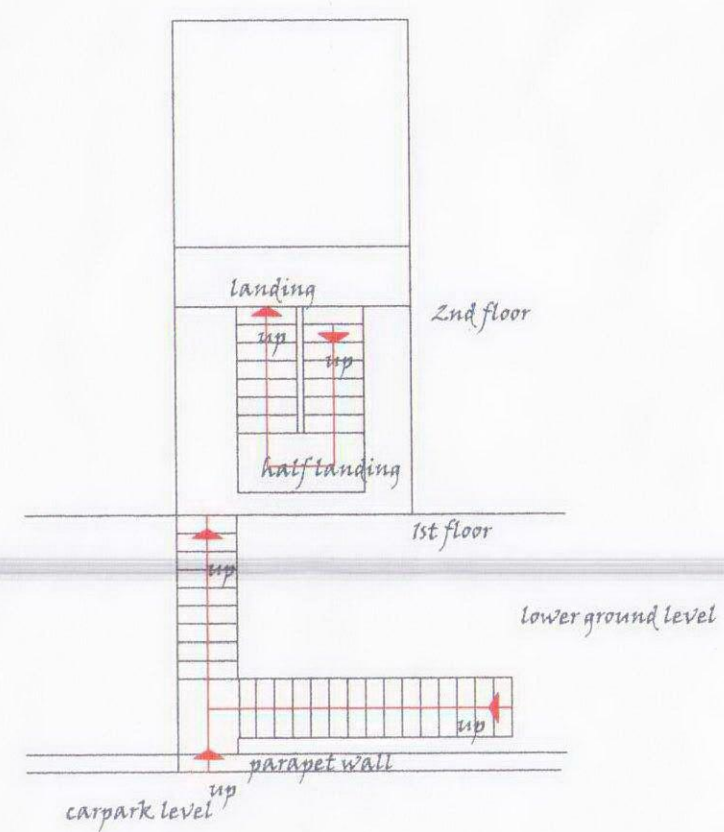


plan

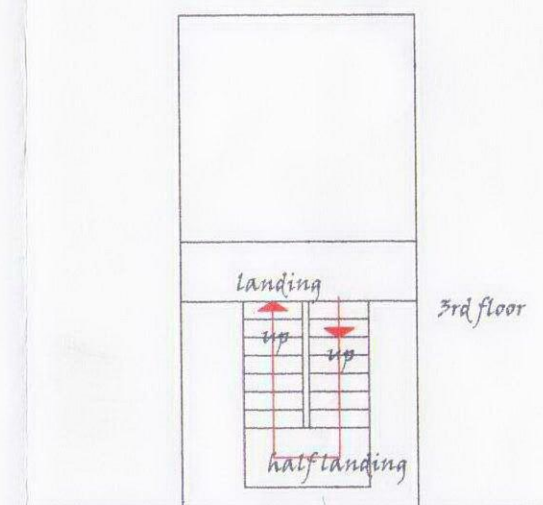


Warwick House
Frognaal Estate
Finchley Road
London NW3 8HL

Staircase elevations and
plans as existing


scale
1:100
100:full:100
1:100

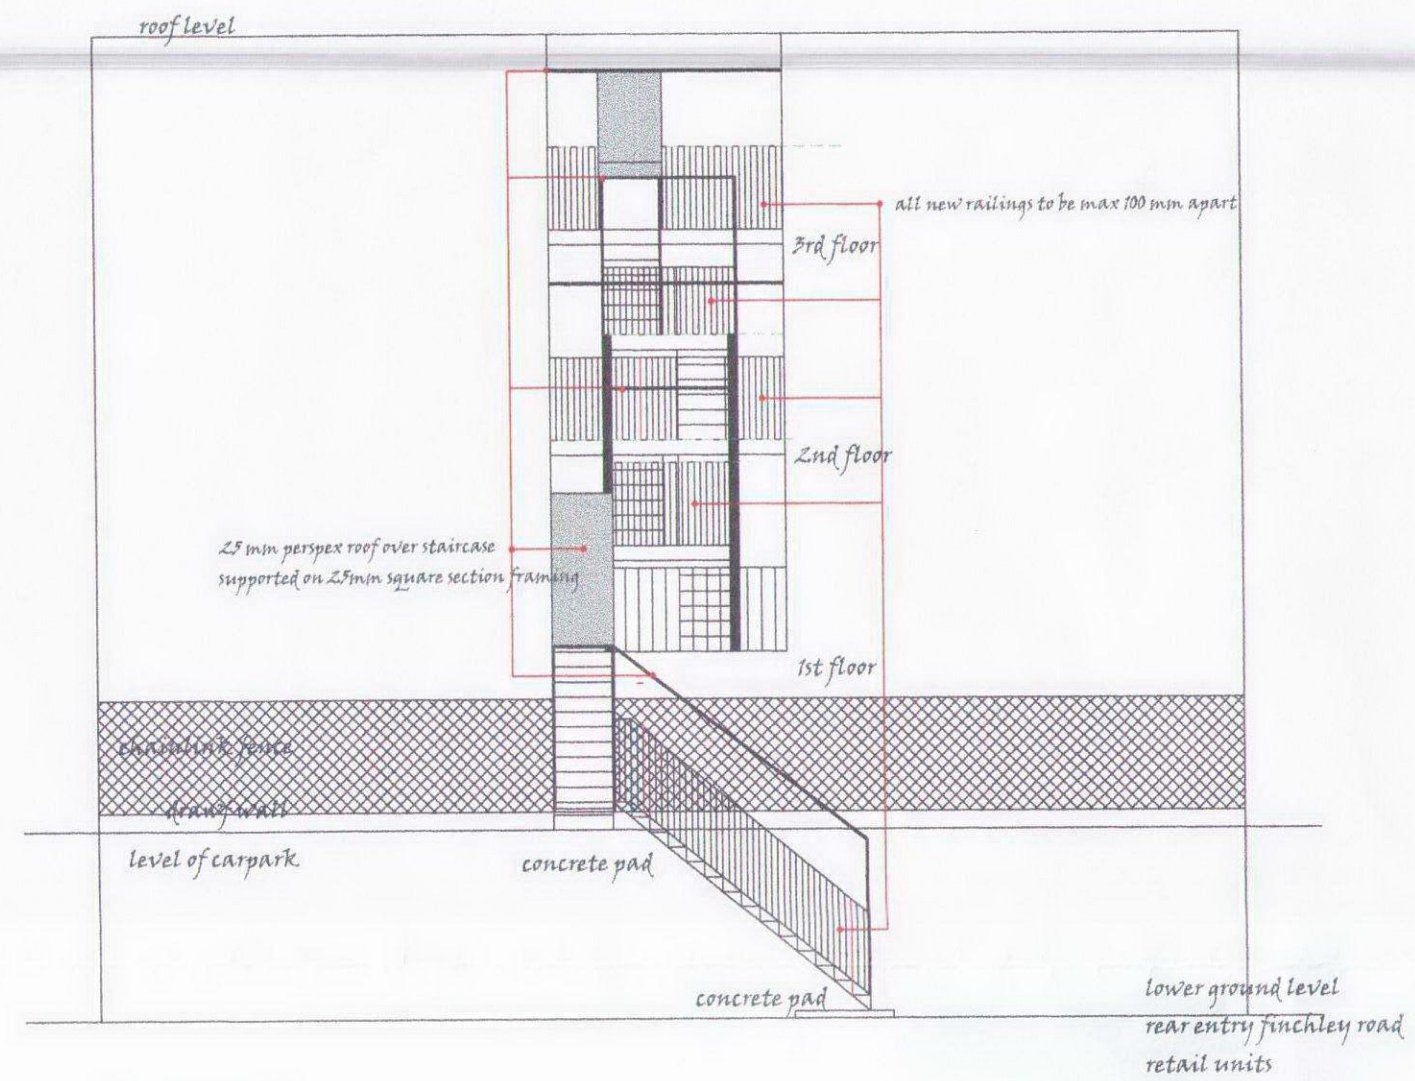


elevation

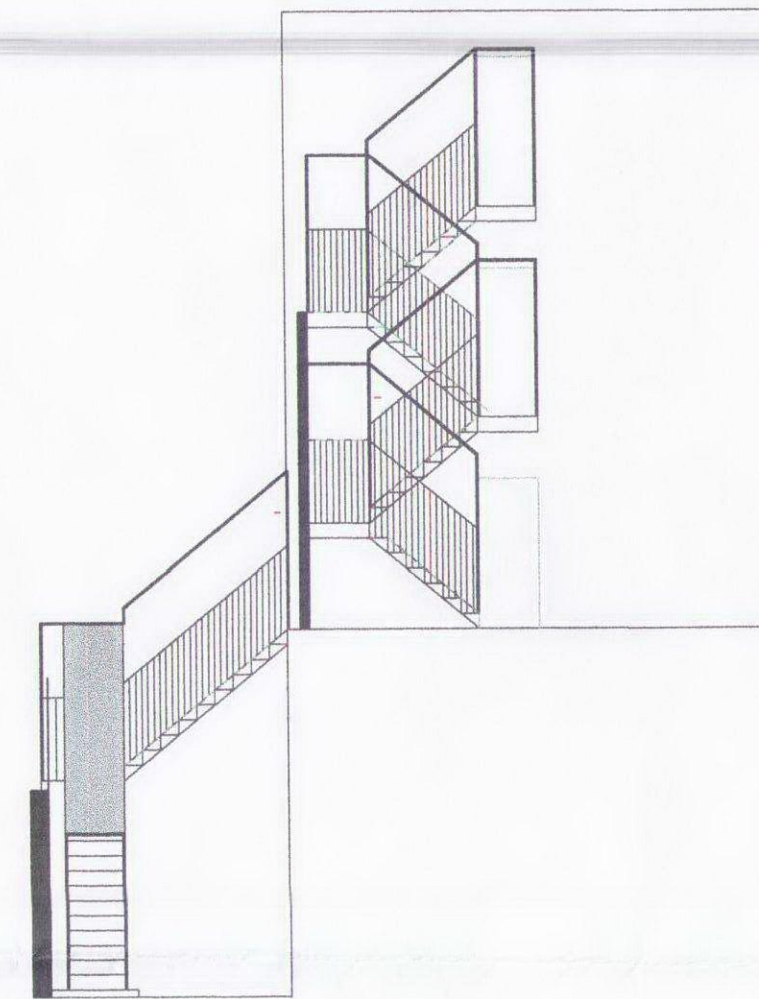

elevation

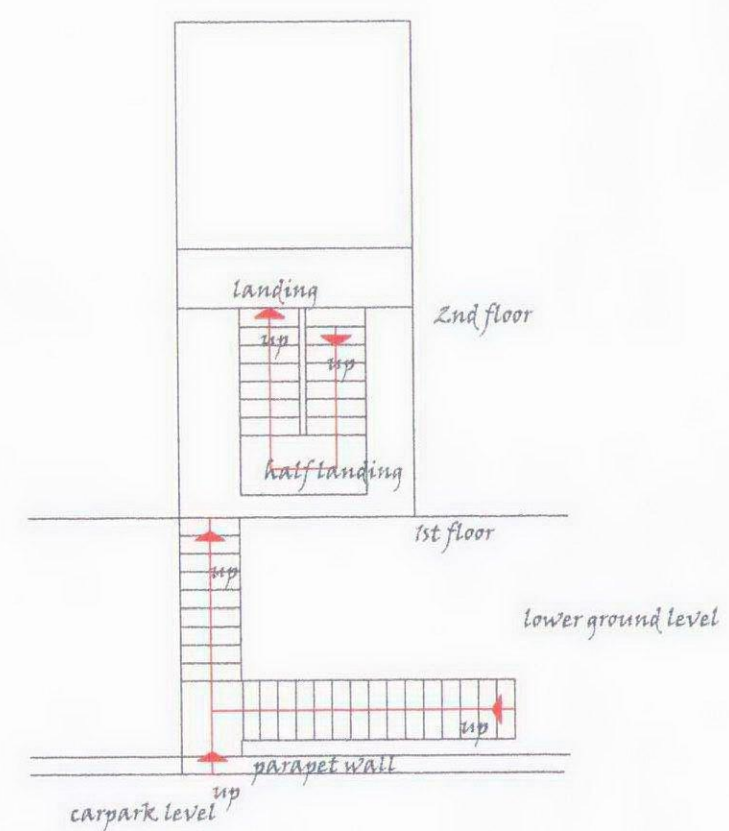

plan

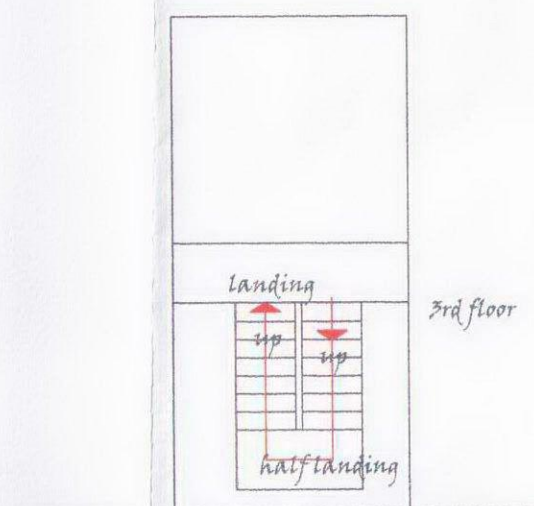

Warwick House
Frognaal Estate
Finchley Road
London NW5 5HL

New staircase elevations
and plans as proposed

scale
1:100
drawing
100: fin: 101
eng: 101