



Option 1

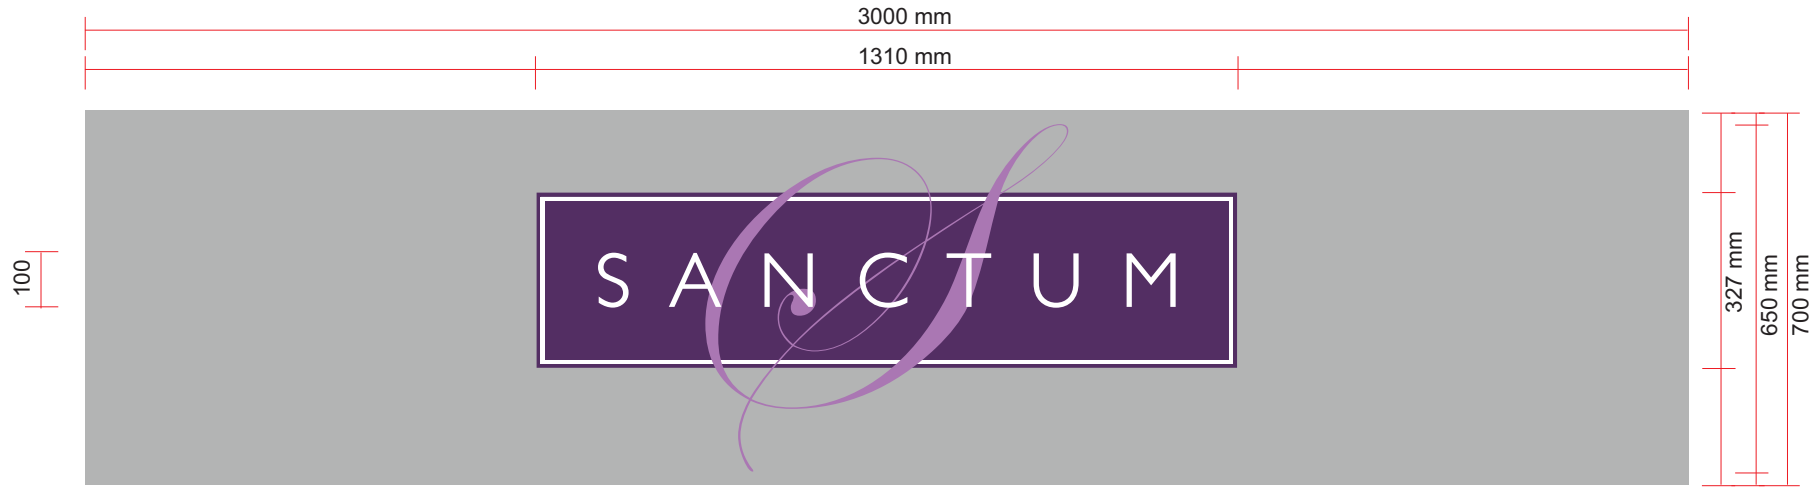

Polyester Powder Coated (RAL 9007) Aluminium Stencil cut light box with 10 mm push thru letters. Internally Illuminated



RAL 9007

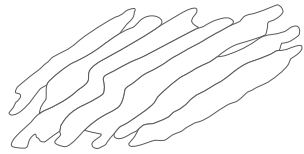

Client/project



Revision History

No.	Issued For	Date
0	First Issue for submission	10/07

Design Input Ref & Date:

056 - 08/07/2010

Computer File Ref:

Sanctum entry level 01\_2/prad

Sign Type:

Entry Level Sign - Option 1 and 2

Sales Exe:

Prepared By: Pn

Date: 10/07/2010

Scale & Sheet: 1 : 10 @ A3

NOTE:-

Do not scale from the design. Follow written dimension.

All dimensions are in mm unless otherwise stated or specified and noted.

This design is a property of Joseph Adv. No part of this design may be copied transmitted or reproduced in any form without prior written consent of its owners.



*Quality without Compromise*

Dubai, P. O. Box - 80298  
Tel - 880 3277, Fax - 880 3166  
email: jad\_sales@josephgroup.ae  
www.josephgroup.ae




Accreditation No. 017

OMIT PANEL TO  
KILBURN HIGH  
ROAD

Option 1



PROPOSED S-3  
ABOVE DOOR

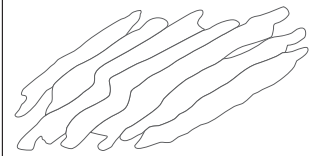

Client/project



Revision History

No.	Issued For	Date
0	First Issue for submission	10/07

Design Input Ref & Date:

056 - 08/07/2010

Computer File Ref:

Sanctum entry level 02\_01/prad

Sign Type:

Entry Level Sign - Option 1 and 2

Sales Exe:

Prepared By: Pn

Date: 10/07/2010

Scale & Sheet: nts @ A3

NOTE:-

Do not scale from the design. Follow written dimension.

All dimensions are in mm unless otherwise stated or specified and noted.

This design is a property of Joseph Adv. No part of this design may be copied transmitted or reproduced in any form without prior written consent of its owners.




*Quality without Compromise*

Dubai, P. O. Box - 80298  
Tel - 880 3277, Fax - 880 3166  
email: jad\_sales@josephgroup.ae  
www.josephgroup.ae



Accreditation No. 017

S-4: DIGITAL SCREENS DISPLAYED WITHIN WINDOW.  
 INFORMATION PRESENTLY ON TEMPORARY SIGNS TO  
 BE ALTERNATED WITH PHOTOS OF APARTMENTS

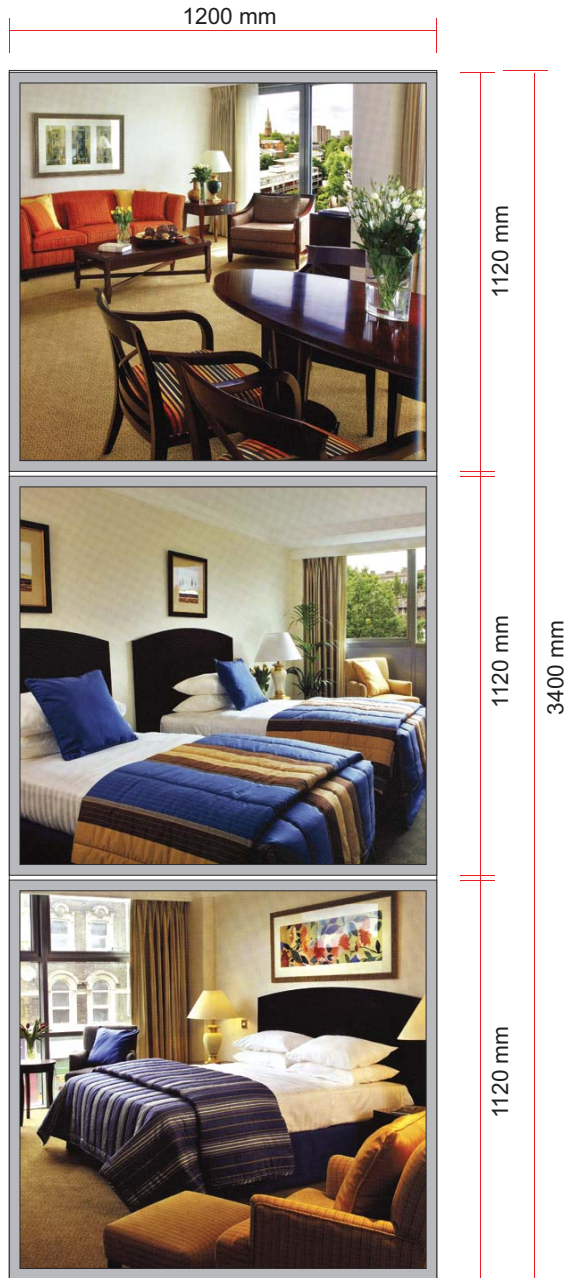


Advertising Light Boxes



OPTION 2 - DISREGARD  
(NOT CHOSEN)

TEMPORARY SIGN  
REMOVED

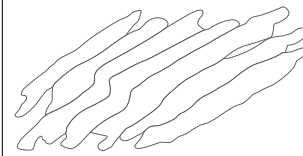

Client/project



Revision History

No.	Issued For	Date
0	First Issue for submission	12/07

Design Input Ref & Date:  
056 - 08/07/2010

Computer File Ref:  
Sanctum ad light boxes 01/prad

Sign Type:  
Advertising Light Boxes

Sales Exe:  
Prepared By: Pn

Date: 12/07/2010

Scale & Sheet: 1 : 15 @ A3

NOTE:-  
Do not scale from the design. Follow written dimension.

All dimensions are in mm unless otherwise stated or specified and noted.

This design is a property of Joseph Adv. No part of this design may be copied transmitted or reproduced in any form without prior written consent of its owners.



Quality without Compromise

Dubai, P. O. Box - 80298  
 Tel - 880 3277, Fax - 880 3166  
 email: jad\_sales@josephgroup.ae  
 www.josephgroup.ae



Accreditation No. 017