



EXISTING REAR ADDITION
RE-ROOFED TO ALIGN
WITH ROOF TO NEW
EXTENSION

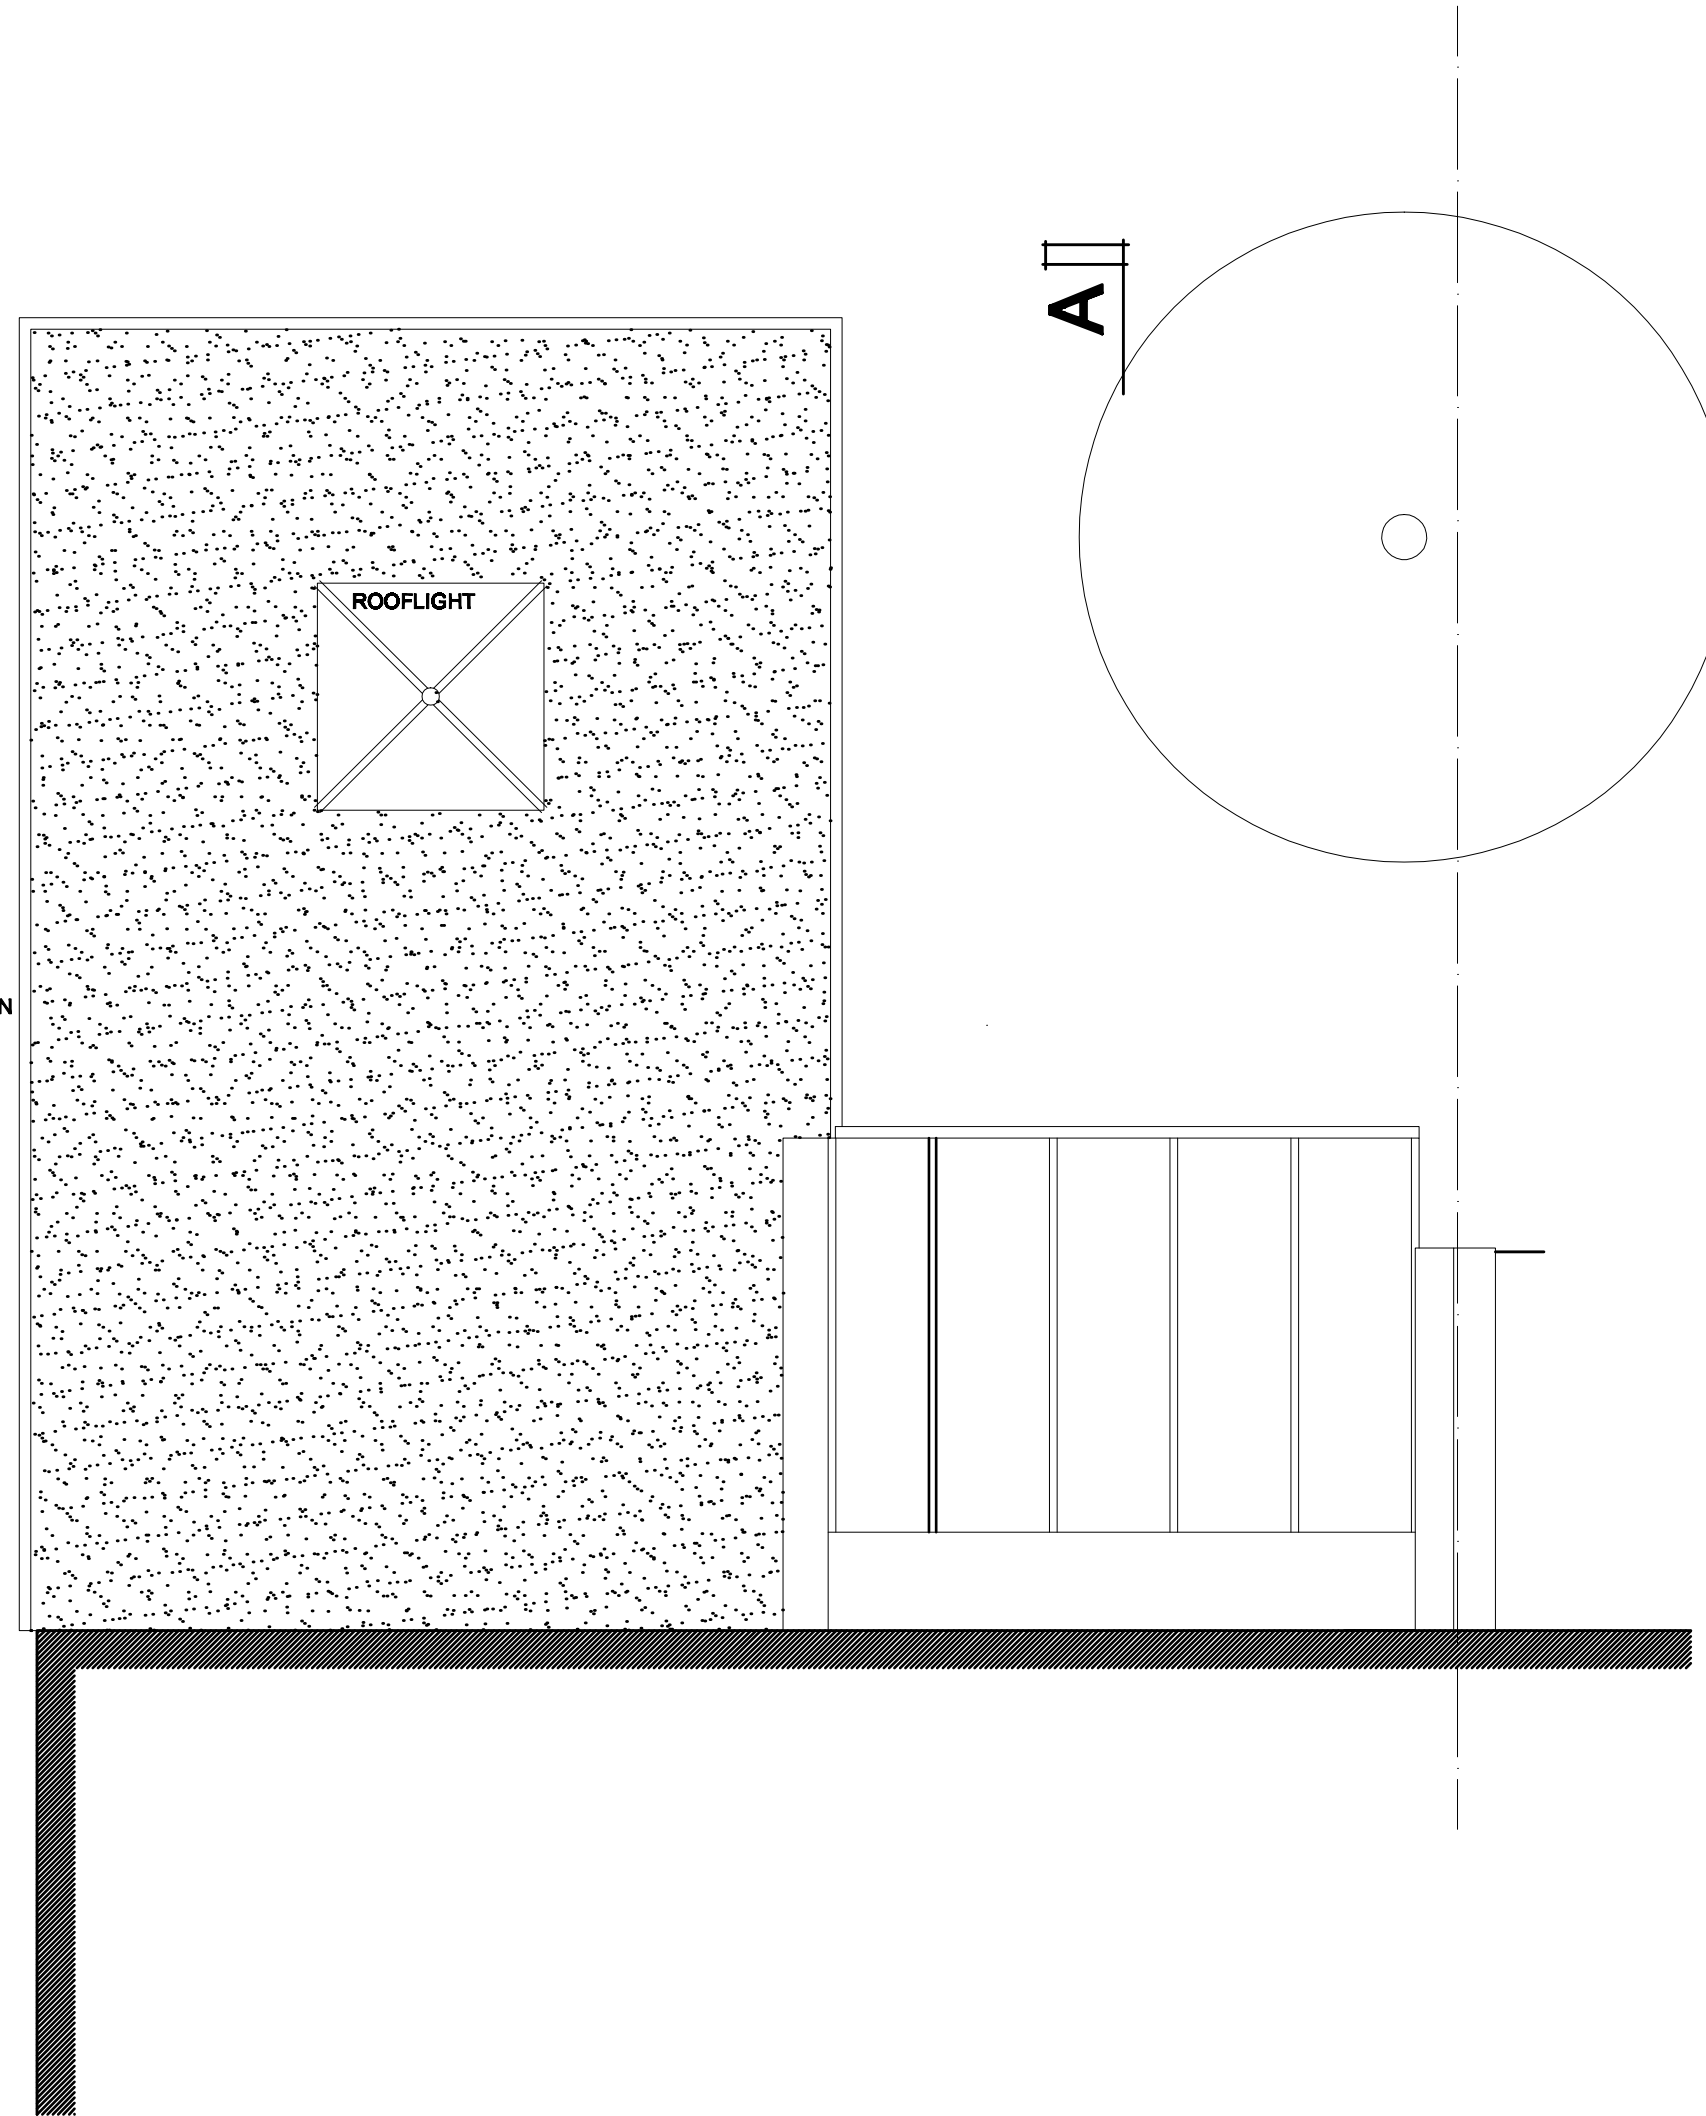

- NOTES:
1. ALL DIMENSIONS TO BE CONFIRMED ON SITE
 2. DRAWINGS TO BE READ IN CONJUNCTION WITH SPECIFICATION AND ENGINEERS' DRAWINGS.

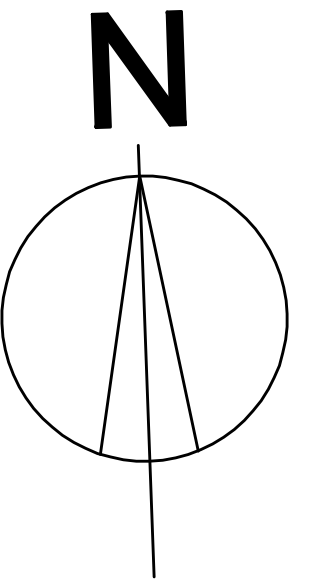

REVISIONS		
Rev	Date	Detail
-	-	-

CARYATID architects

20 Kings Avenue : Muswell Hill
LONDON : N10 1PB
Tel : 020 8444 6197

DRAWING :

PROPOSED PLANS

TITLE :

PROPOSED REAR EXTENSION
GROUND FLOOR FLAT
9A ABERDARE GARDENS
NW6 3AJ
for Mr & Mrs T Finden-Crofts

Date : 26-07-2010
Drawn By : mjl

Scale : 1: 50 (A1)
Revision : -

Dwg No. : 1017-11