


NOTES

All dimensions and levels to be checked by Contractor and verified before work commences; dimensions must be not be scaled from this drawing.
Copyright reserved.

EC REGULATIONS - GENERAL NOTE

Where reference is made on this drawing to British Standards or to specific manufacturer's products or trade names, this is intended to indicate a minimum acceptable standard of performance etc. Materials and components conforming to an equivalent European Standard may be used and supporting evidence shall be produced at tender stage to confirm fitness for purpose.

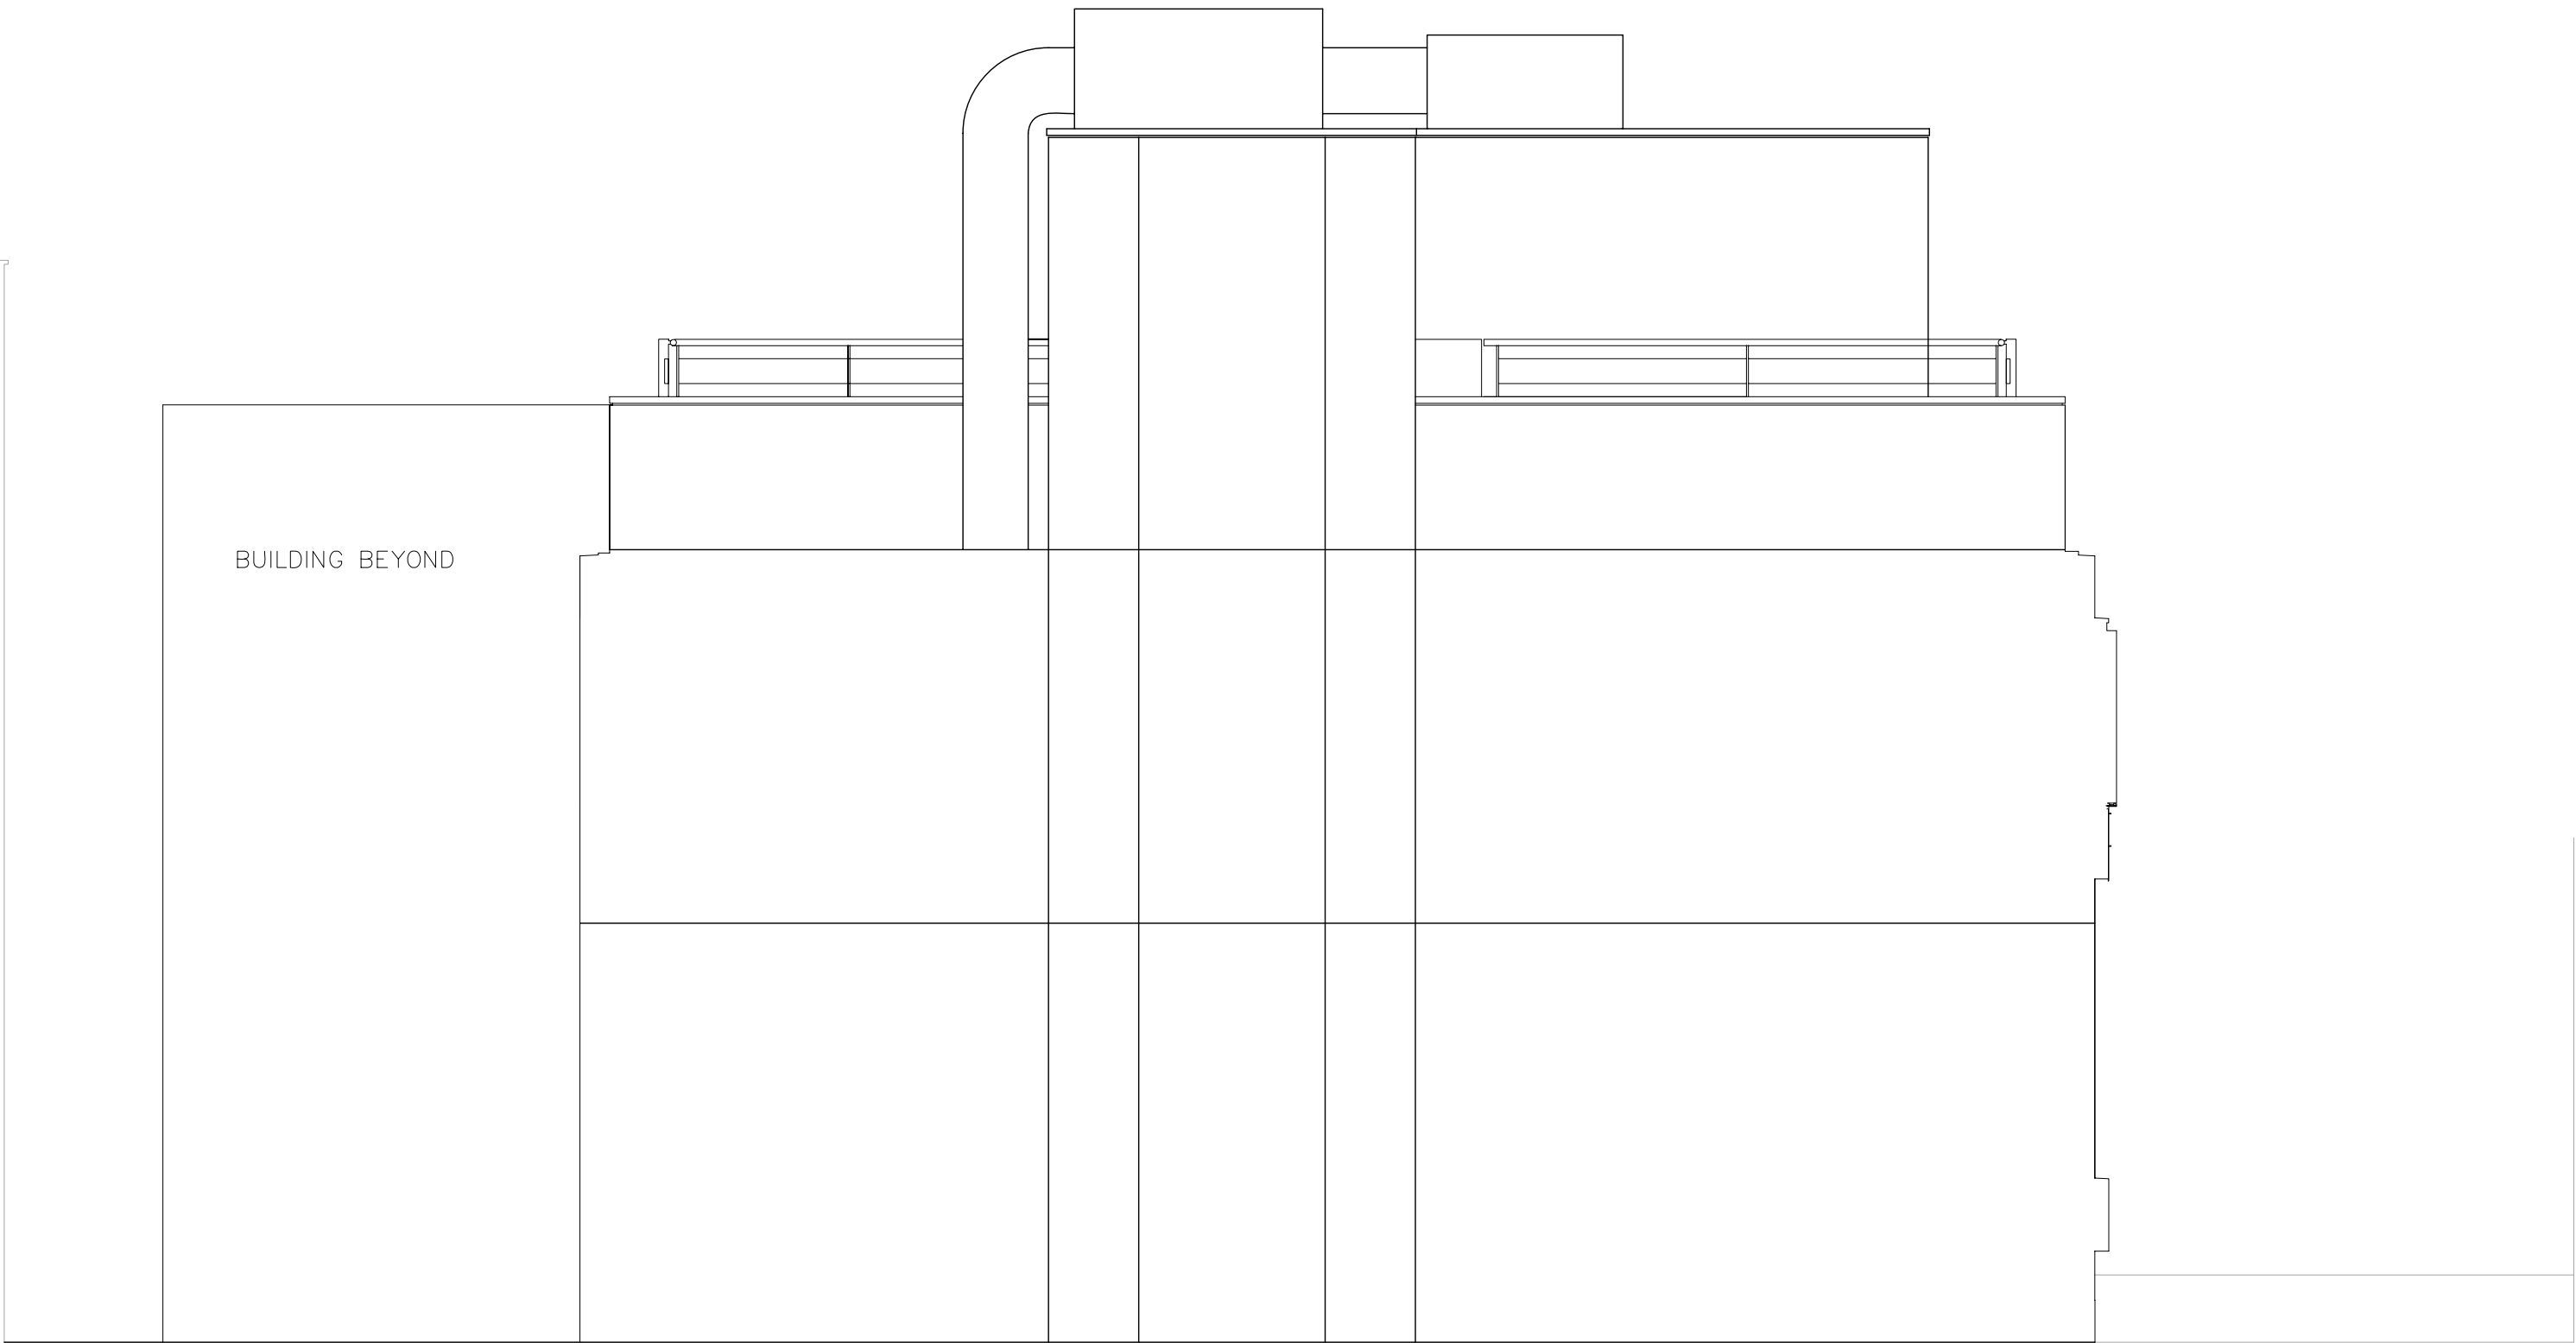

.	.	.
revisions		
PLANNING ISSUE		
SPEECH LANGUAGE AND HEARING CENTRE		
chartered surveyors & project managers		
Kirkman House 12/14 Whitfield Street, London W1T 2RF Tel: 020 7636 6833 Fax: 020 7636 6834 e-mail: post@tmd-surveyors.co.uk		
Project 1-5 CHRISTOPHER PLACE CHARLTON STREET LONDON, NW1 1JF		
Drawing: EXISTING ELEVATION B		
Scale: 1:50	Date: JULY 2010	Drawn By: IAP/NP
Job No. 588910	Dwg No. EX-04	Checked By: RQ
A1		