


NOTES

All dimensions and levels to be checked by Contractor and verified before work commences; dimensions must be not be scaled from this drawing.

EC REGULATIONS - GENERAL NOTE

Where reference is made on this drawing to British Standards or to specific manufacturer's products or trade names, this is intended to indicate a minimum acceptable standard of performance etc. Materials and components conforming to an equivalent European Standard may be used and supporting evidence shall be produced at tender stage to confirm fitness for purpose.

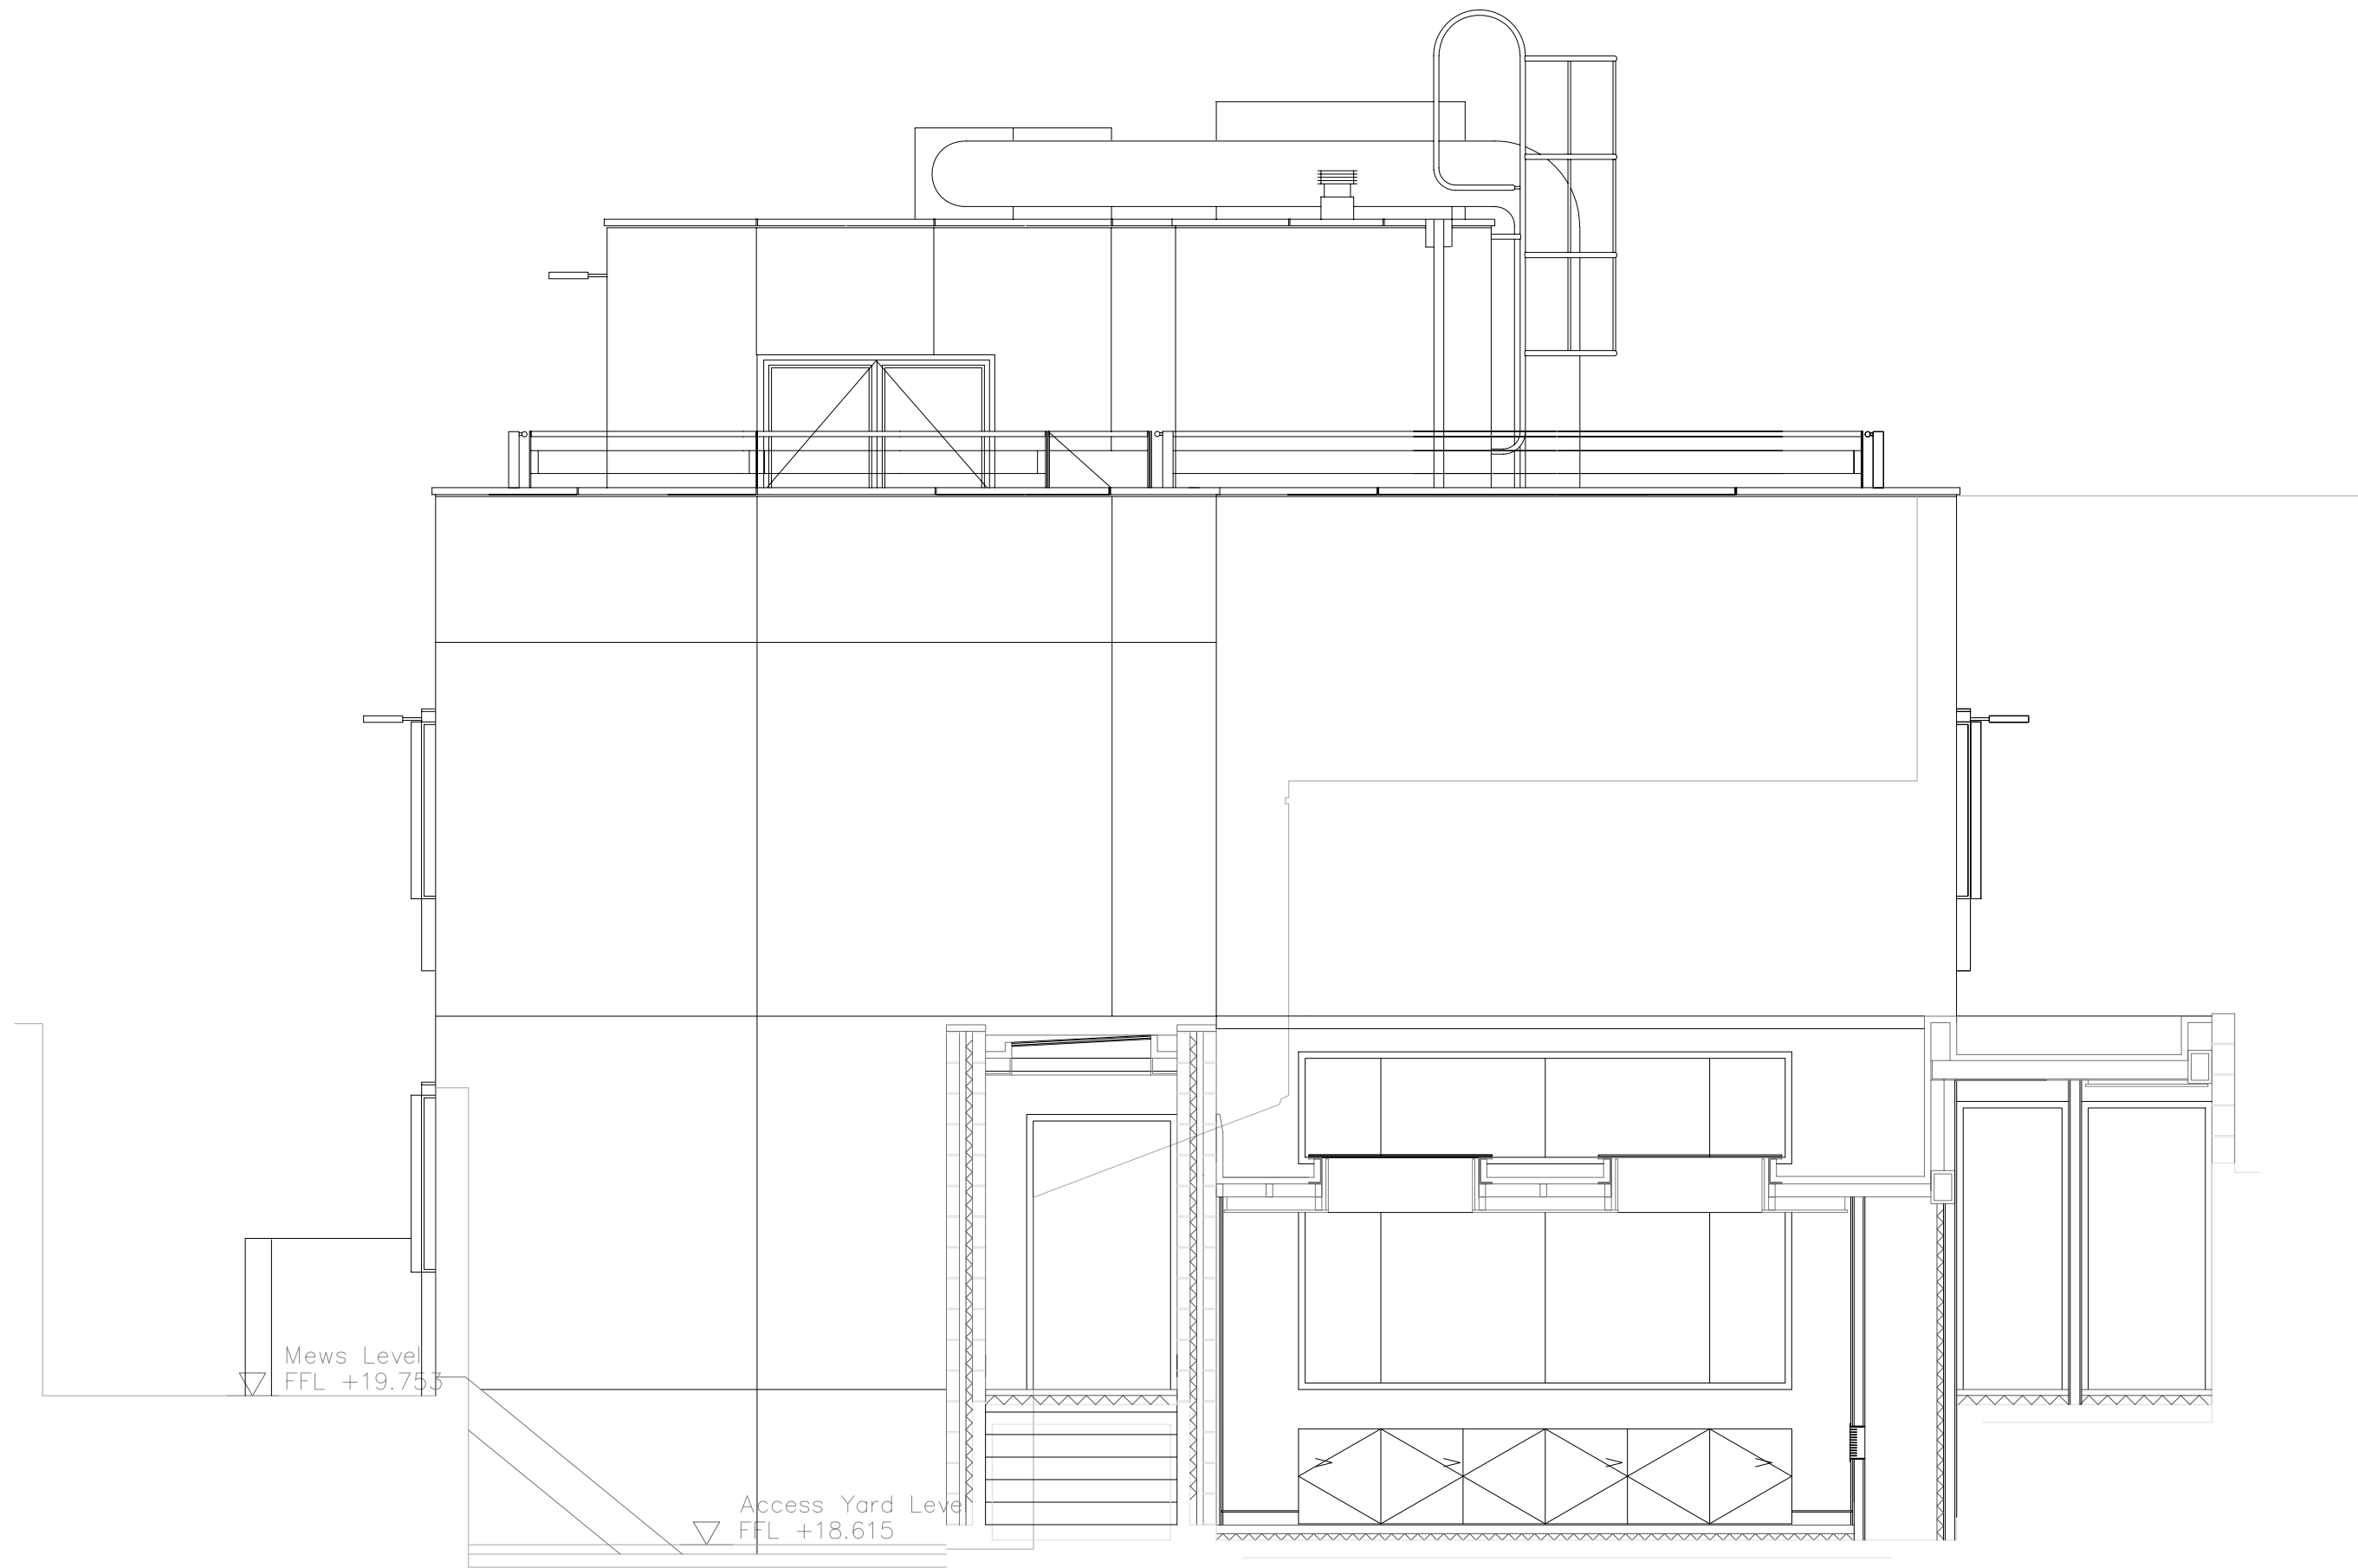

revisions

PLANNING ISSUE

SPEECH LANGUAGE AND HEARING CENTRE

chartered surveyors & project managers

tmd

Kirkman House
12/14 Whitfield Street, London W1T 2RF
Tel: 020 7636 6833 Fax: 020 7636 6834
e-mail: post@tmd-surveyors.co.uk

Project

1-5 CHRISTOPHER PLACE
CHARLTON STREET
LONDON, NW1 1JF

Drawing:

EXISTING
ELEVATION C

Scale:

1:50

Date:

JULY 10

Drawn By:

IAP

Checked By:

RQ

Job No.

588910

Dwg No.

EX-05

Rev'n

A1