


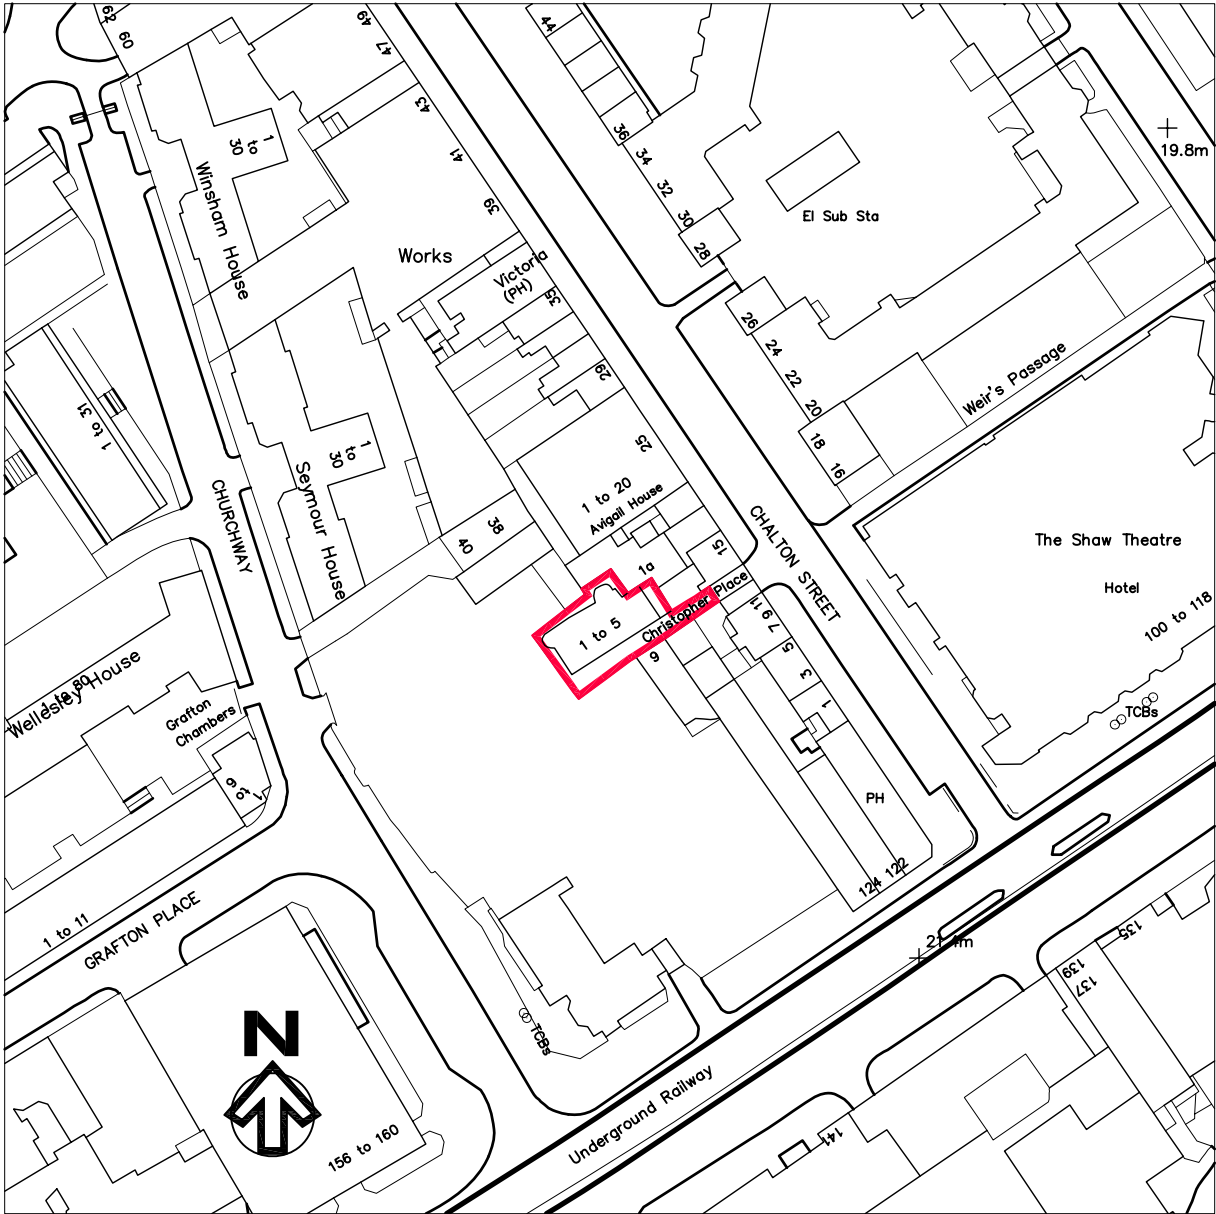

SITE LOCATION PLAN
scale 1:1250

PLANNING ISSUE

SPEECH LANGUAGE AND HEARING CENTRE			
chartered surveyors & project managers			
Kirkman House 12/14 Whitefield Street, London W1T 2RF Tel: 020 7636 6833 Fax: 020 7636 6834 e-mail: post@tmd-surveyors.co.uk www.tmd-surveyors.co.uk			
Project			
1-5 CHRISTOPHER PLACE CHARLTON STREET LONDON, NW1 1JF			
Drawing:			
SITE LOCATION PLAN			
Scale:	Date:	Drawn By:	Checked By:
1:1250@A3	JULY 2010	IAP	RQ
Job No:	Rev'n		
588910	LP-01		