


NOTES

All dimensions and levels to be checked by Contractor and verified before work commences; dimensions must be not be scaled from this drawing.
Copyright reserved.

EC REGULATIONS - GENERAL NOTE

Where reference is made on this drawing to British Standards or to specific manufacturer's products or trade names, this is intended to indicate a minimum acceptable standard of performance etc. Materials and components conforming to an equivalent European Standard may be used and supporting evidence shall be produced at tender stage to confirm fitness for purpose.

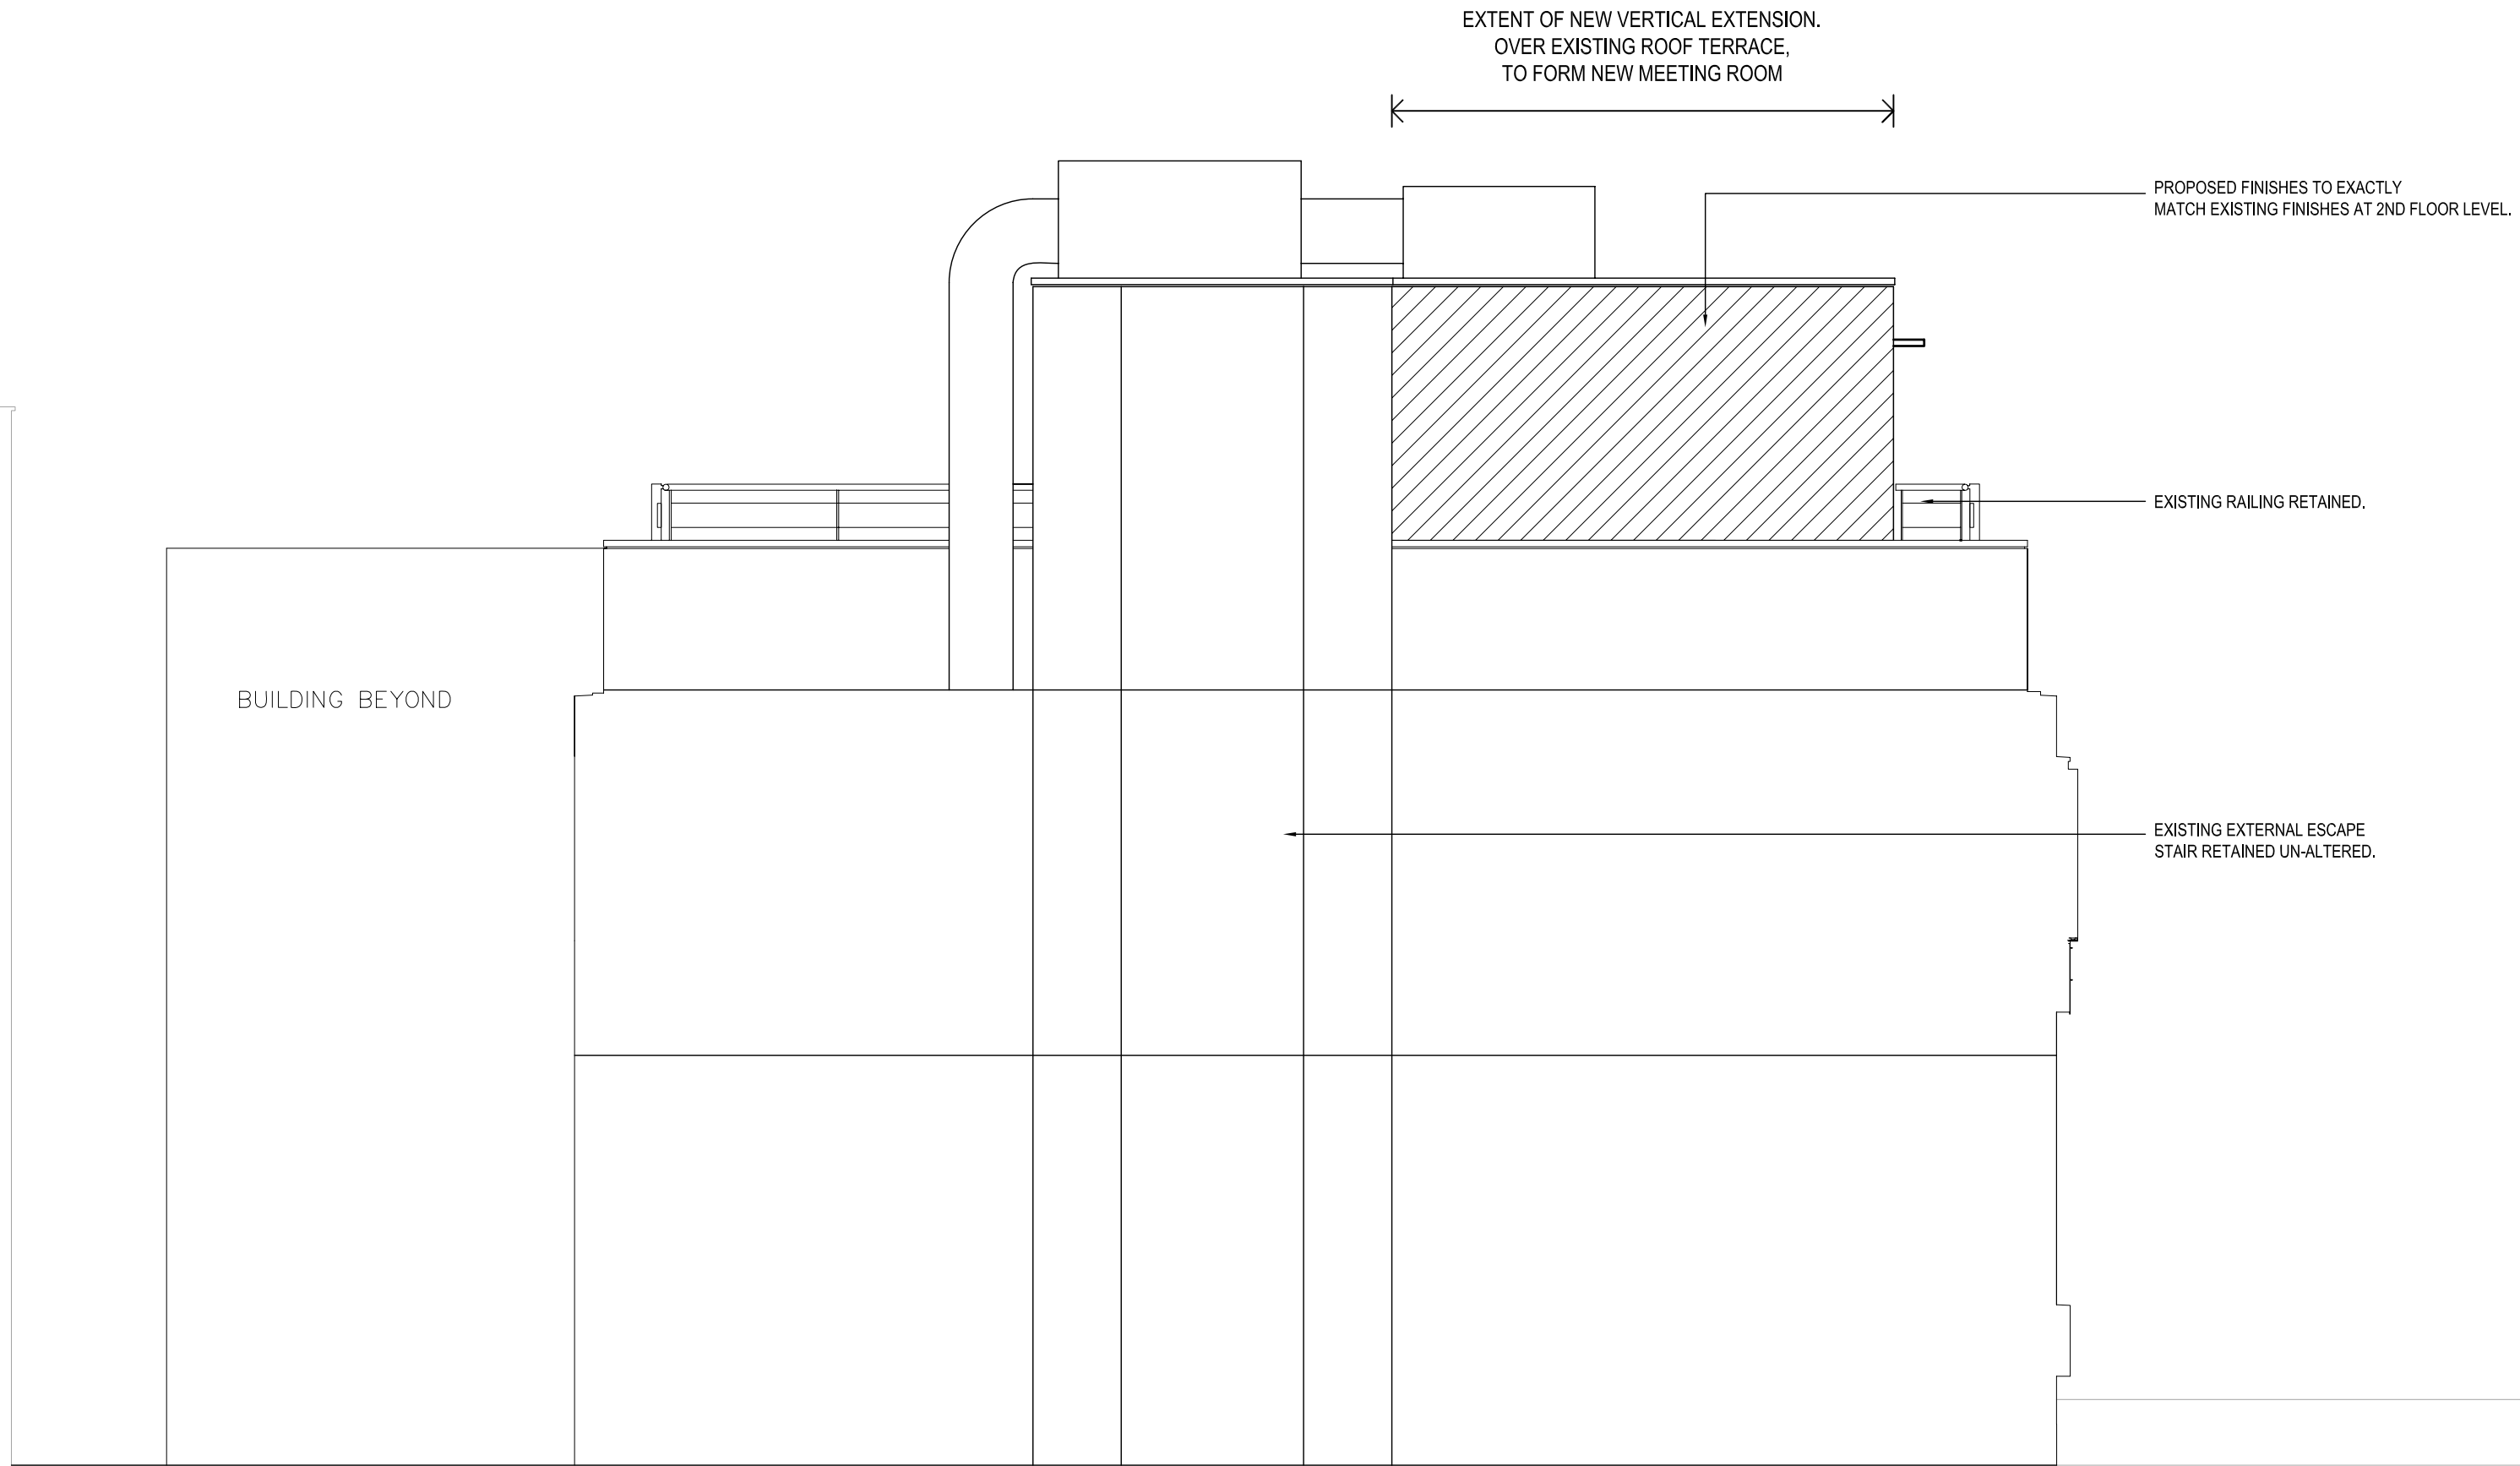

.			
revisions			
PLANNING ISSUE			
SPEECH LANGUAGE AND HEARING CENTRE			
chartered surveyors & project managers			
Kirkman House 12/14 Whitfield Street, London W1T 2RF Telt: 020 7636 6833 Fax: 020 7636 6834 e-mail: post@tmd-surveyors.co.uk			
Project			
1-5 CHRISTOPHER PLACE CHARLTON STREET LONDON, NW1 1JF			
Drawing:			
PROPOSED ELEVATION B			
Scale:	Date:	Drawn By:	Checked By:
1:50	JULY 10	IAP	RQ
Job No.	Dwg No.	Rev'n	
588910	P-04		
		A1	