




SIXTH FLOOR
PROPOSED PENTHOUSE ABOVE FLATS 1-25

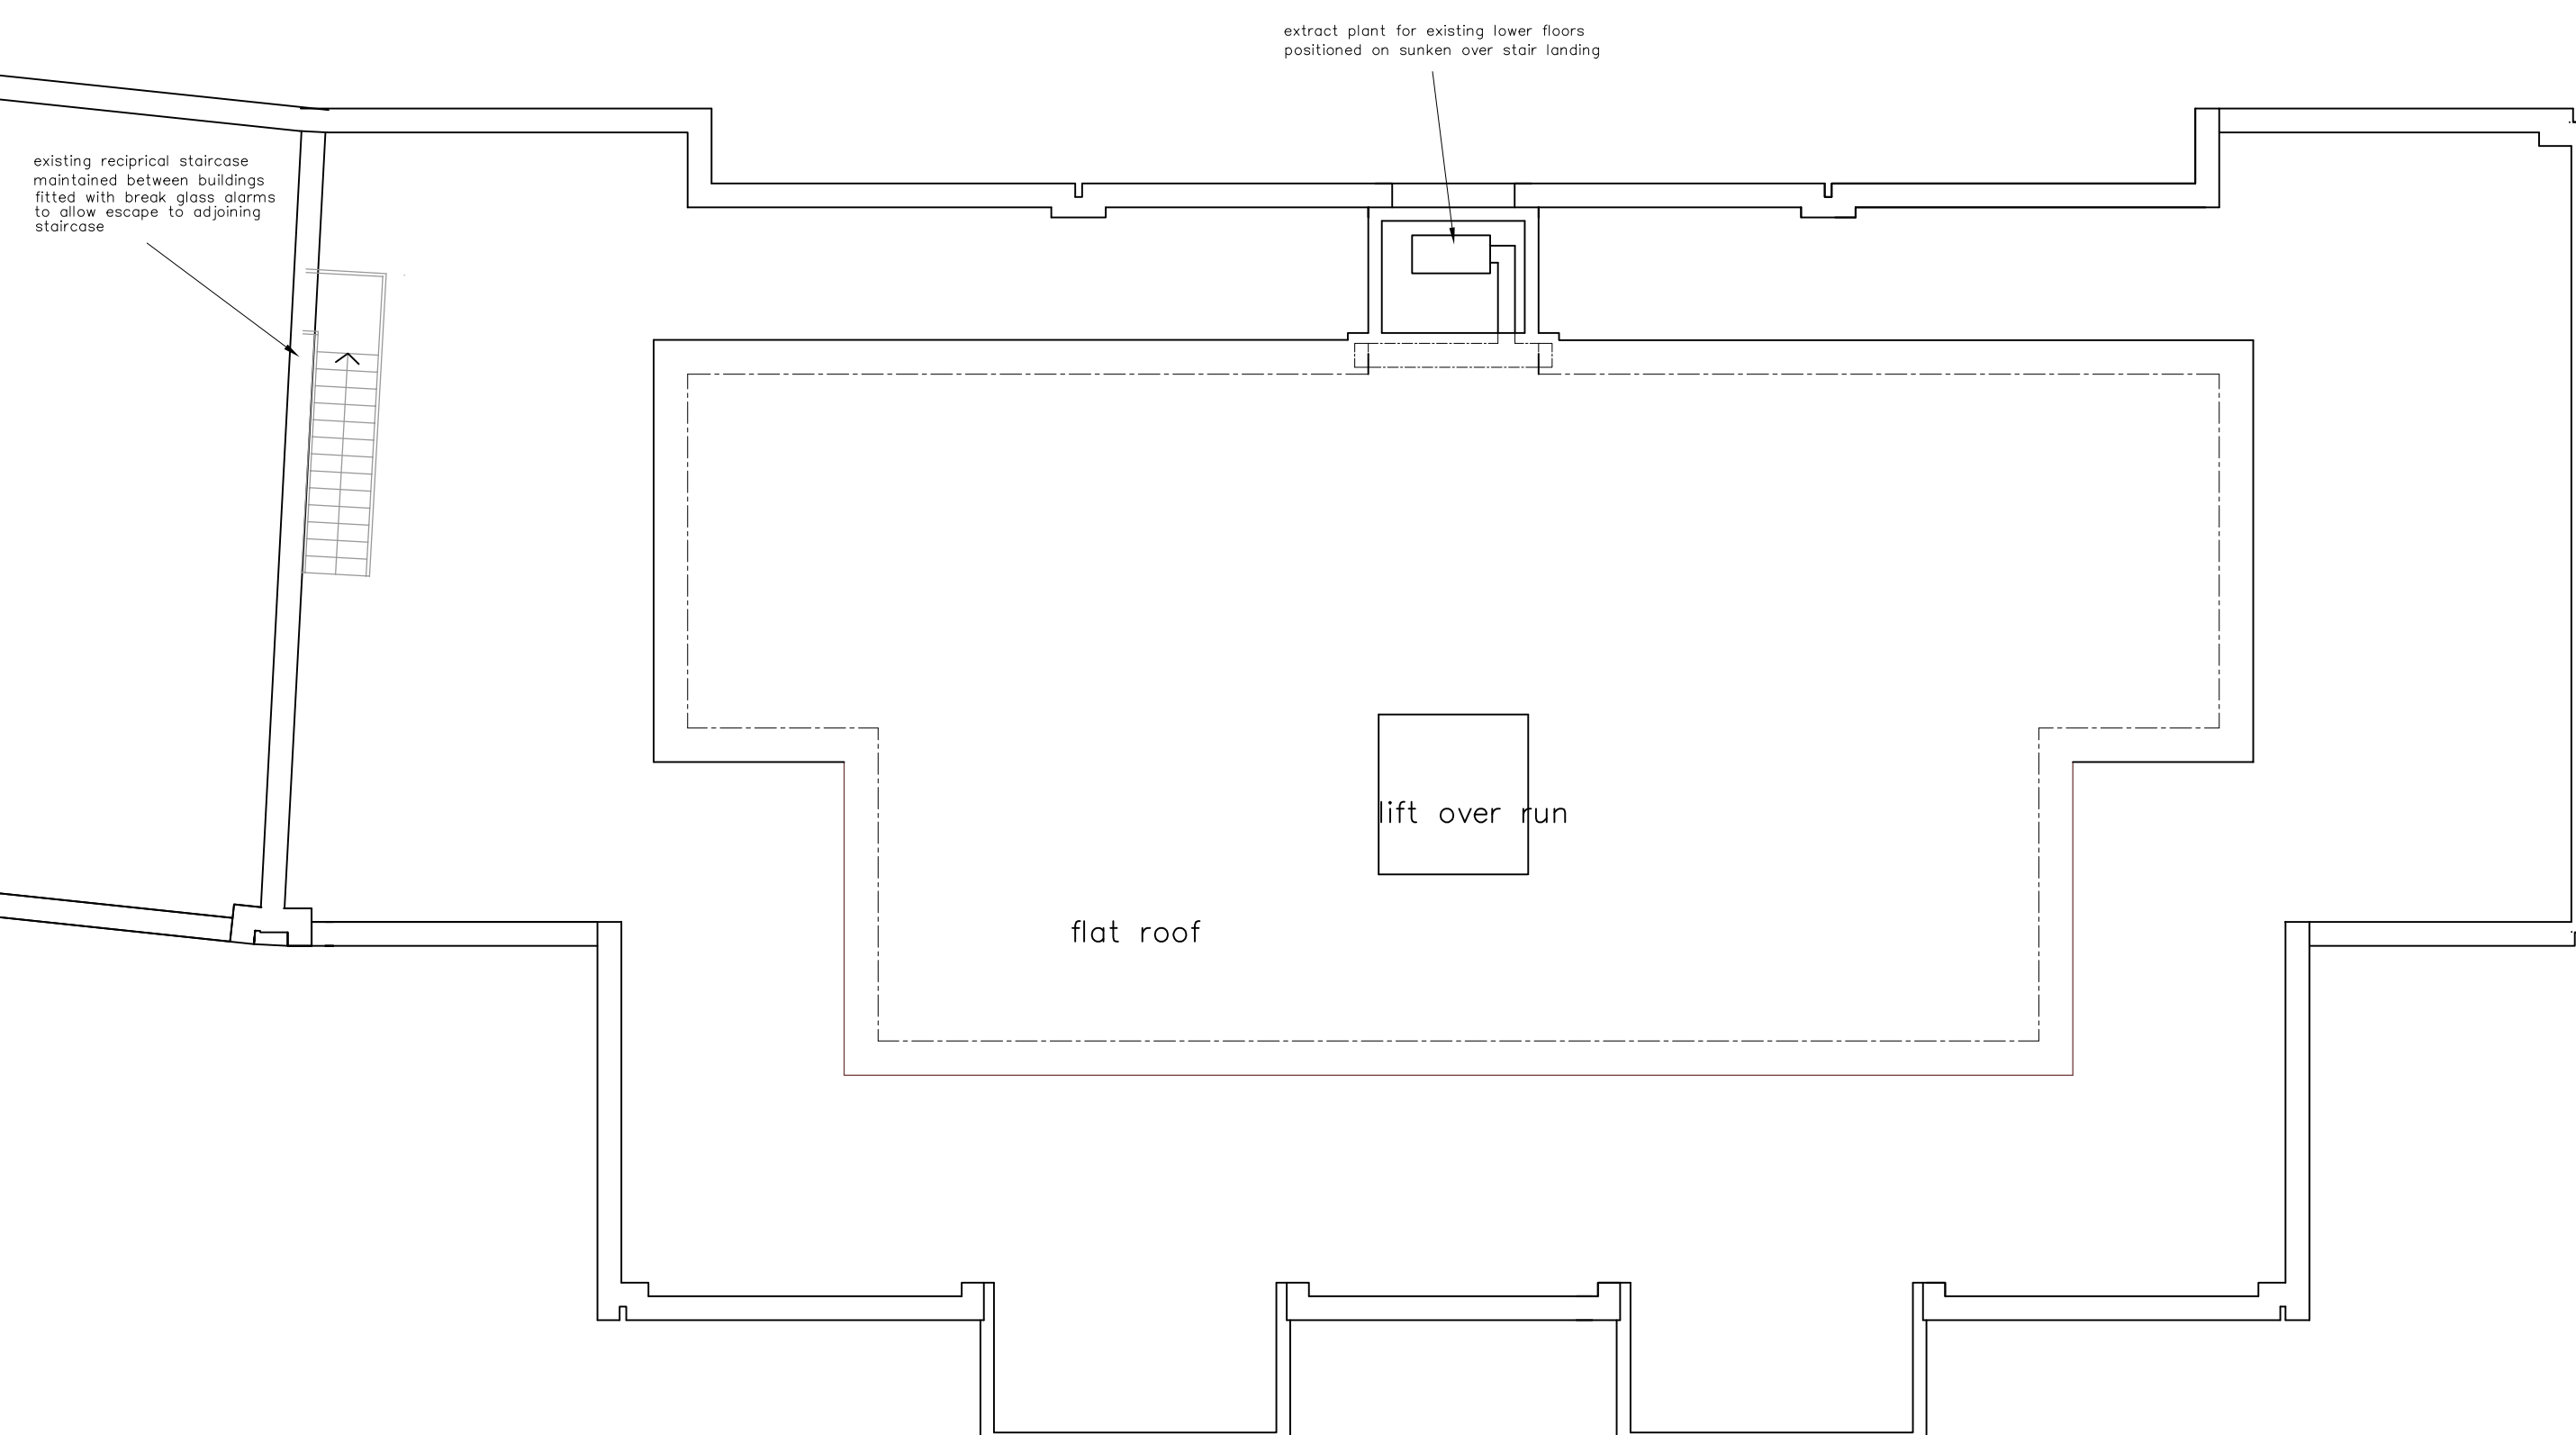

PROPOSED PENTHOUSE ROOF ABOVE FLATS 26-45

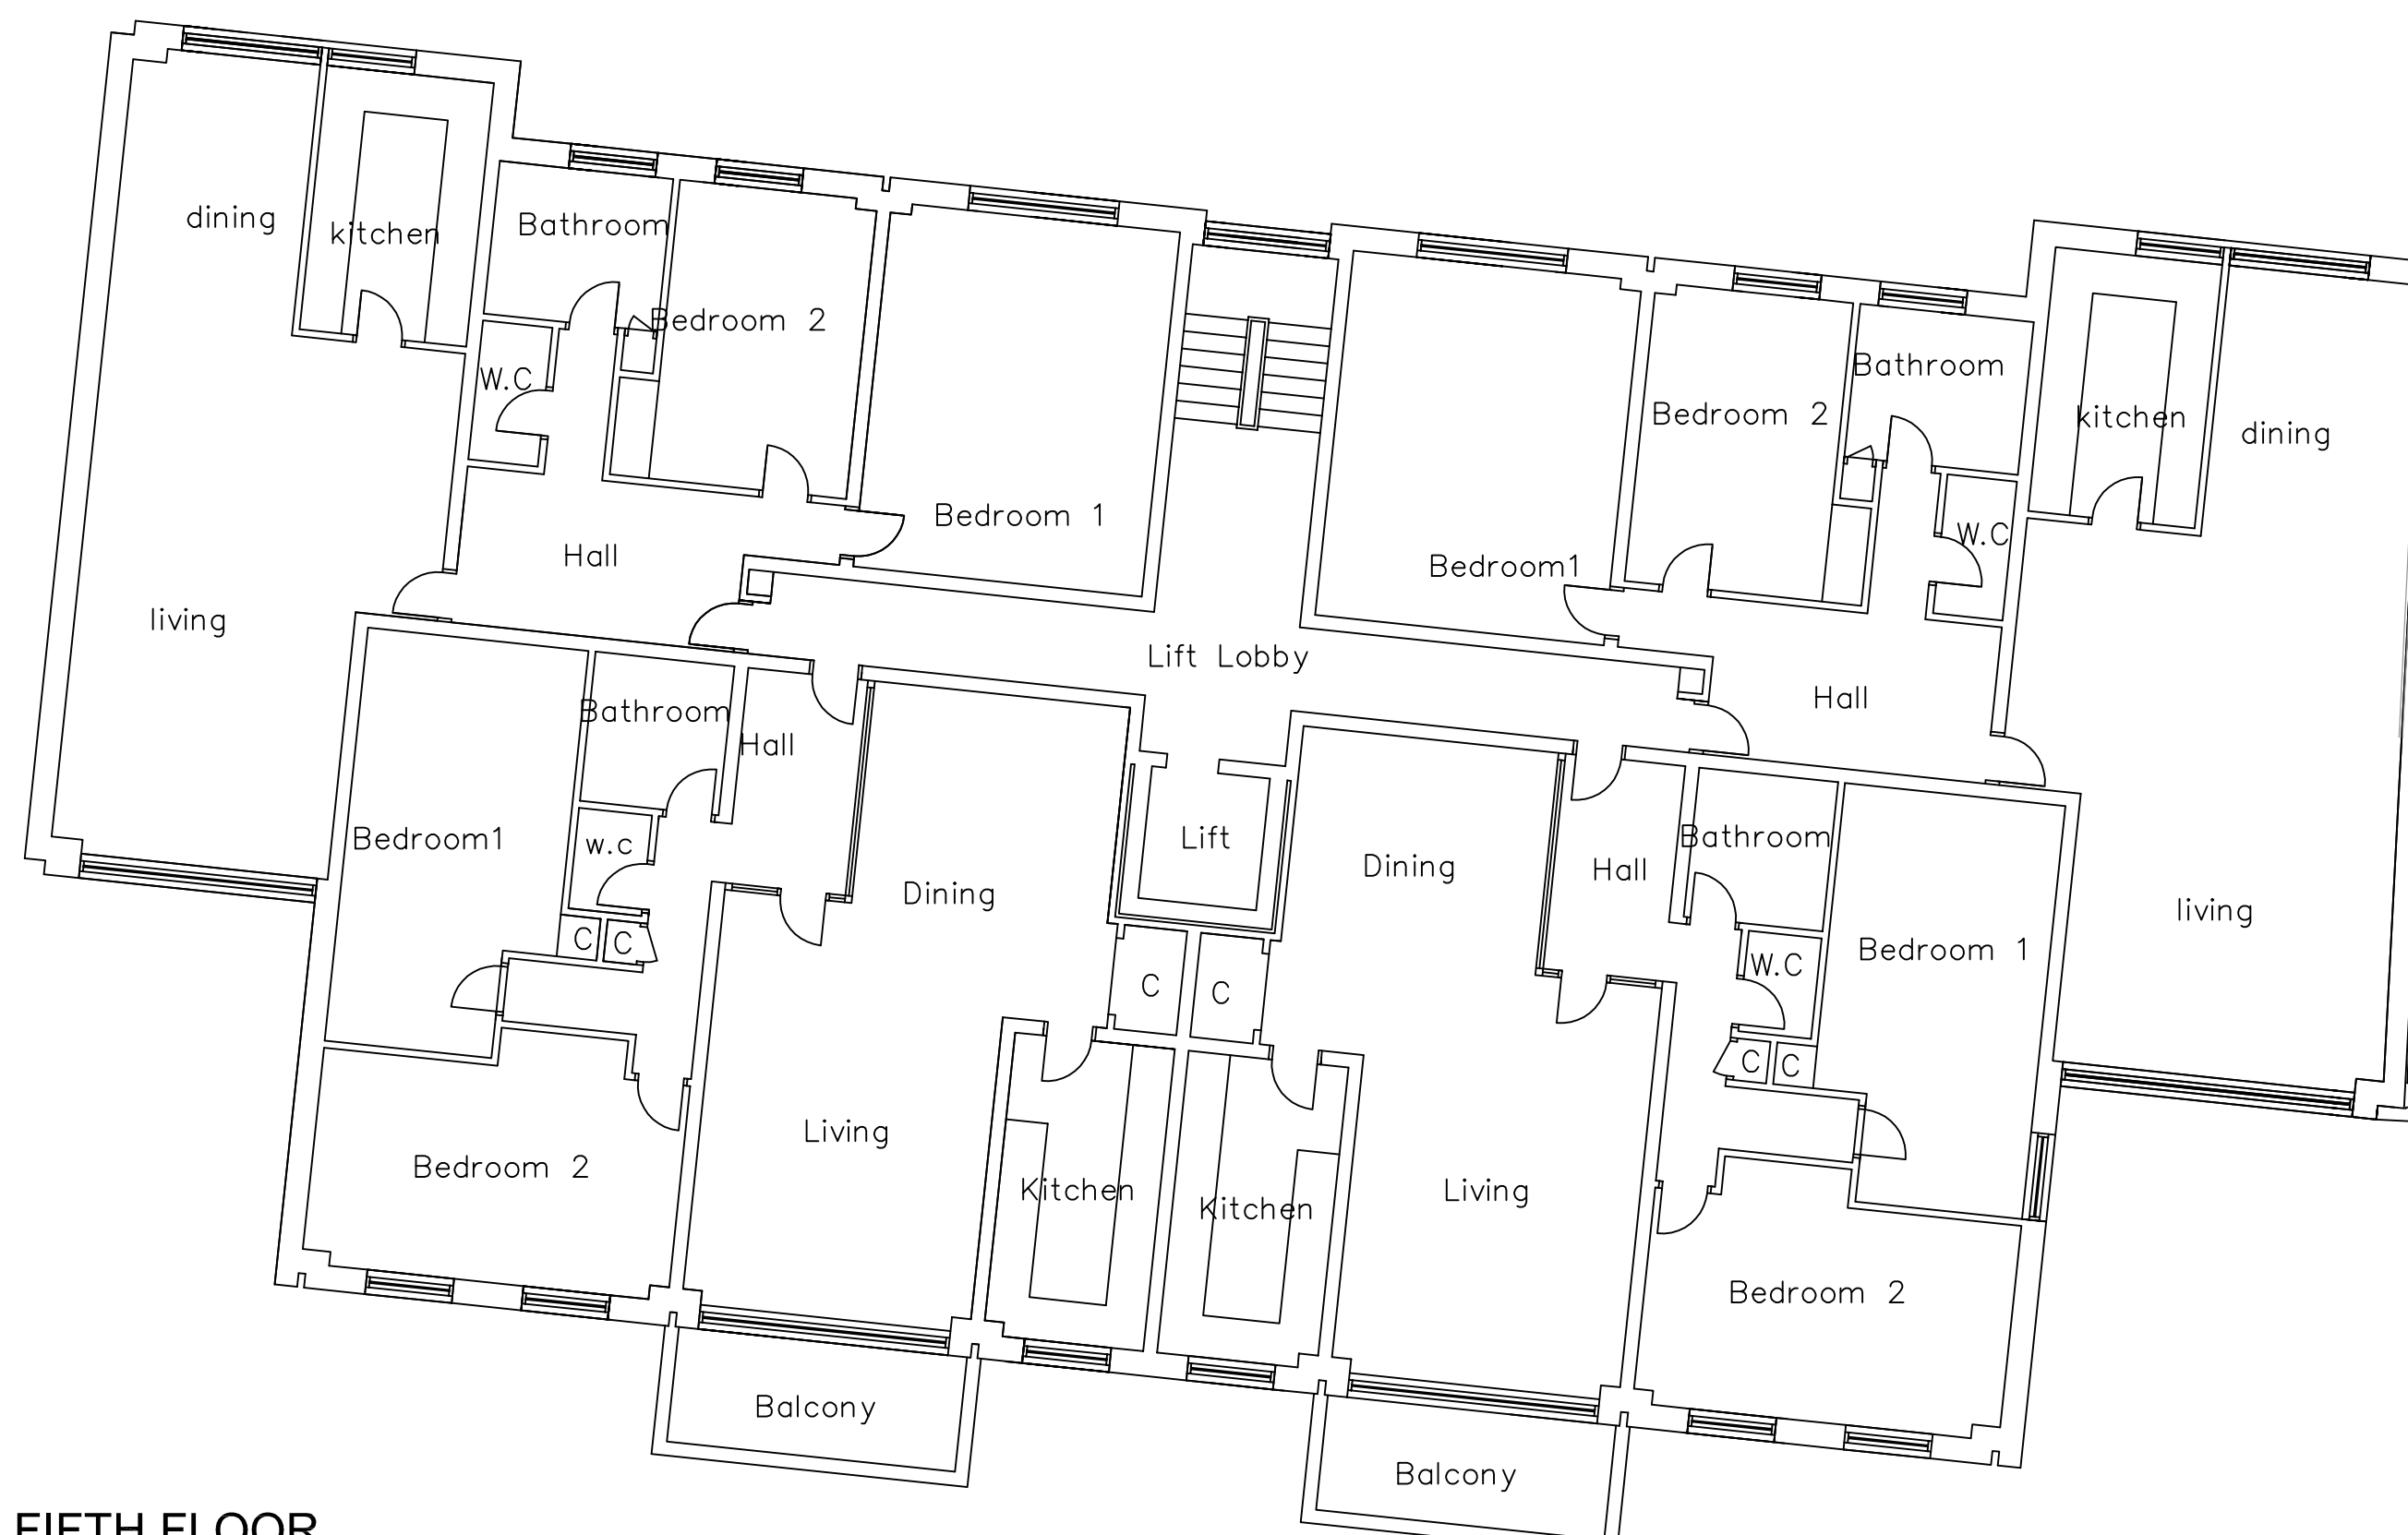

FIFTH FLOOR
EXISTING FLATS 1-25

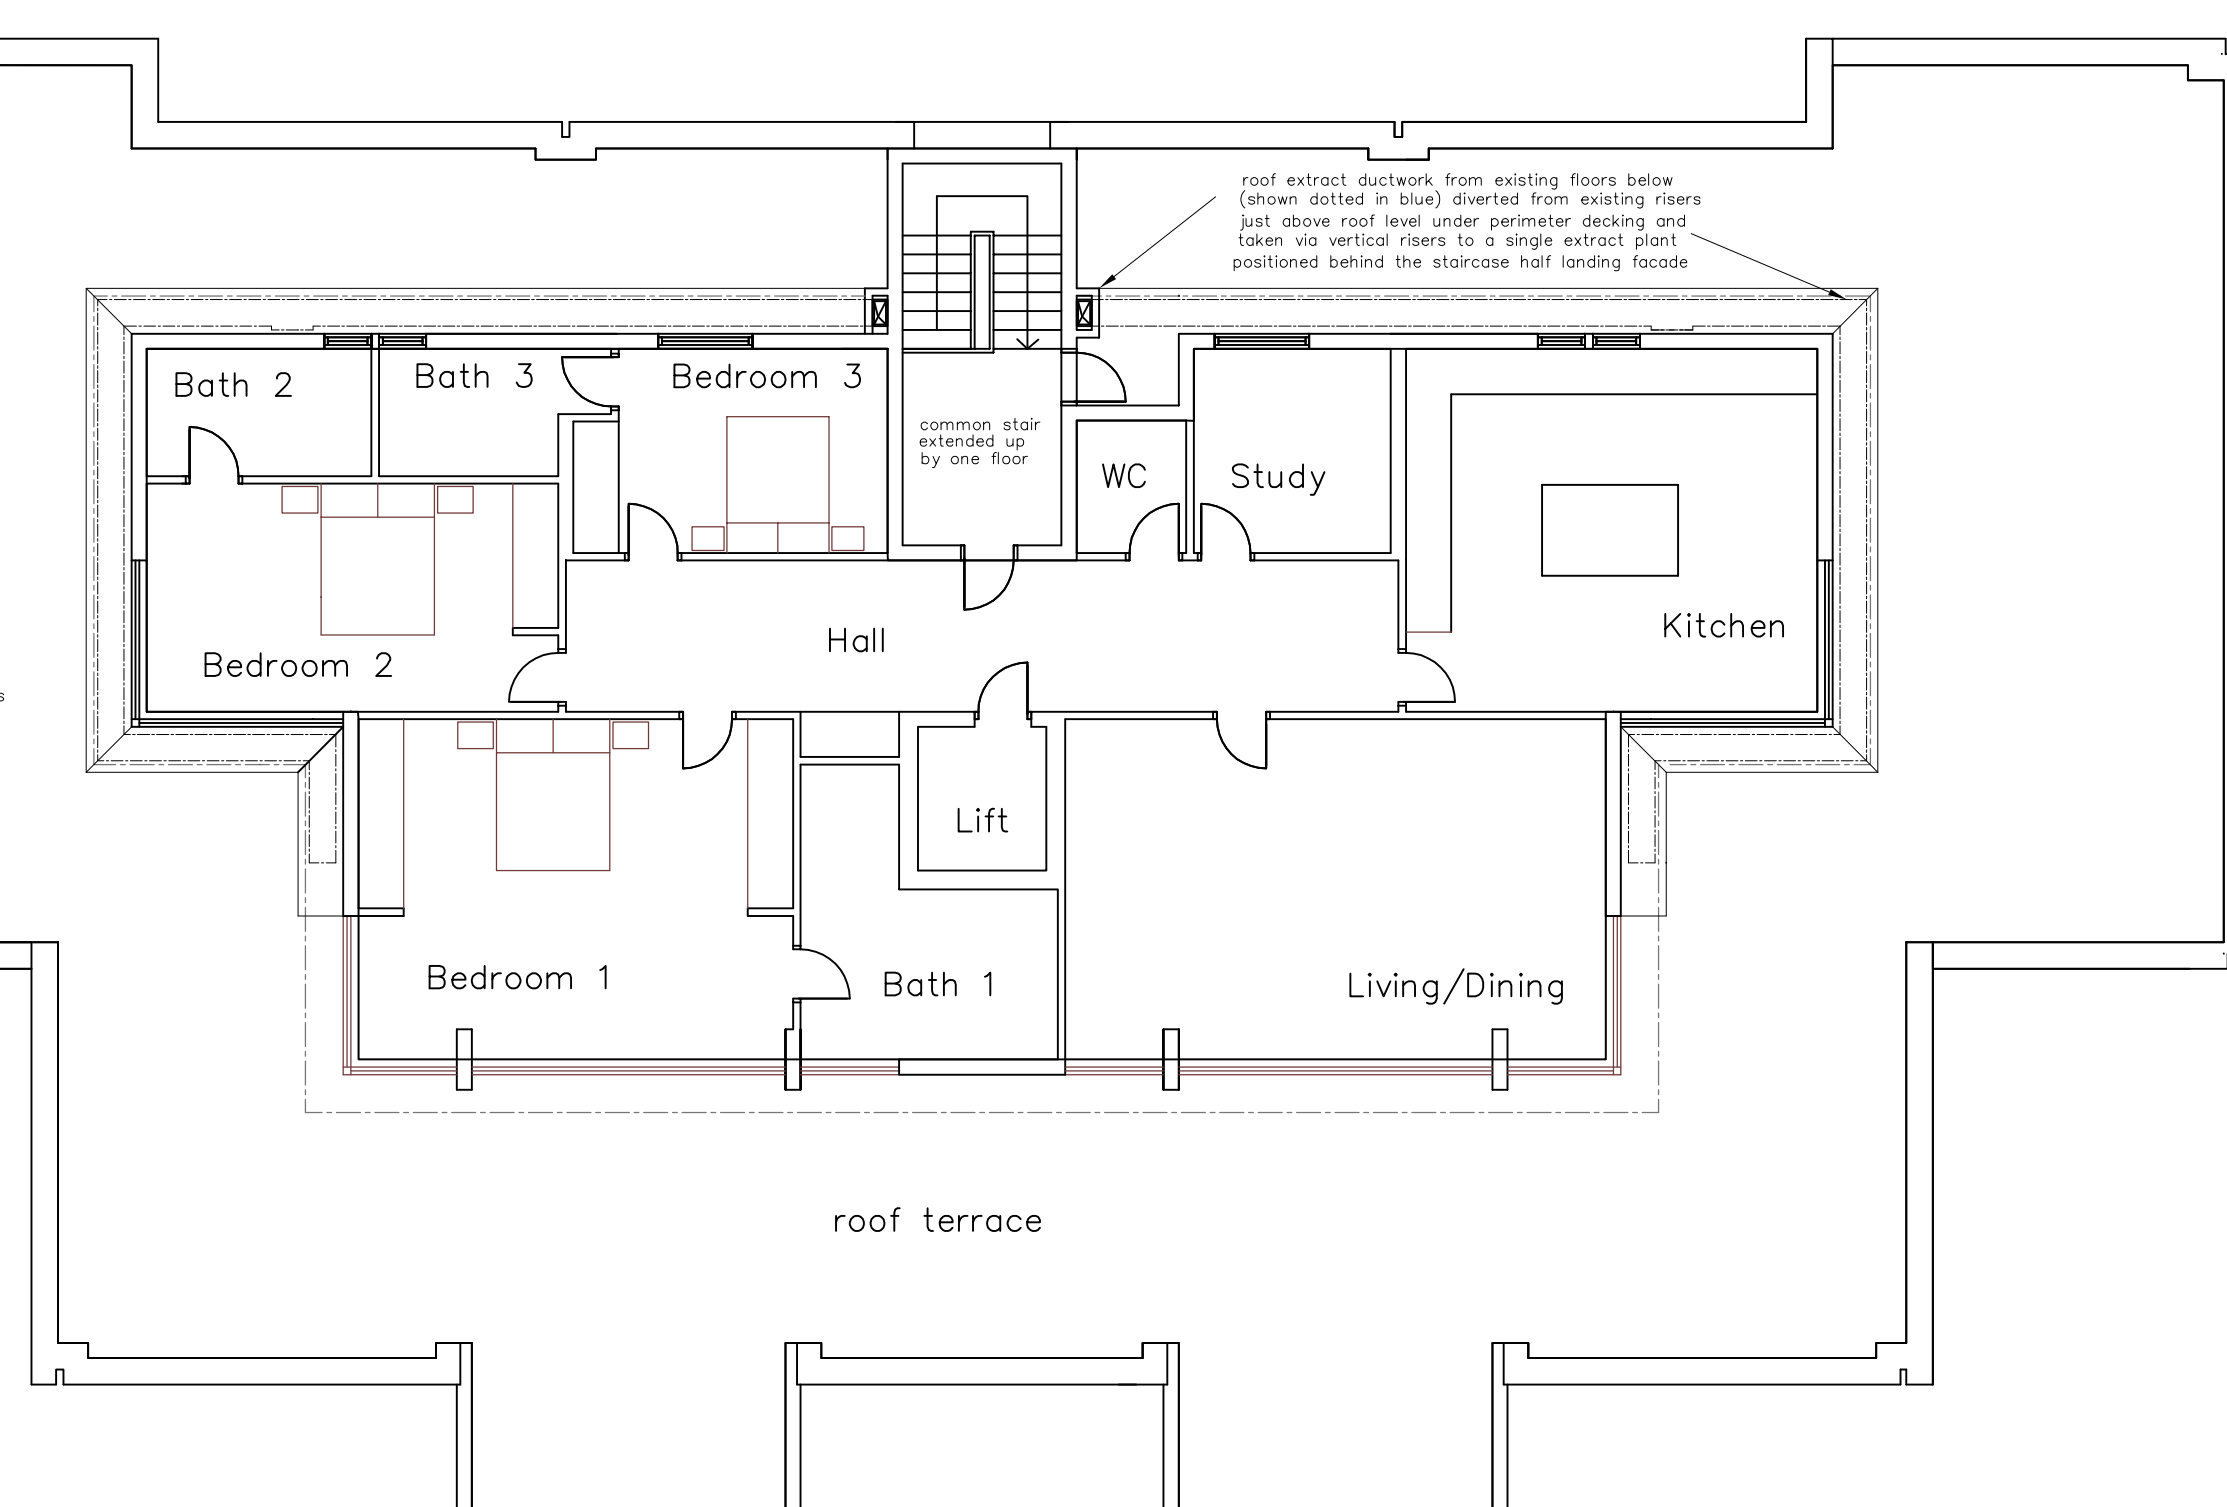

PROPOSED PENTHOUSE ABOVE FLATS 26-45

net area of existing flat roof 511.94 sq.M
net area of proposed penthouse 173.50 sq.M