



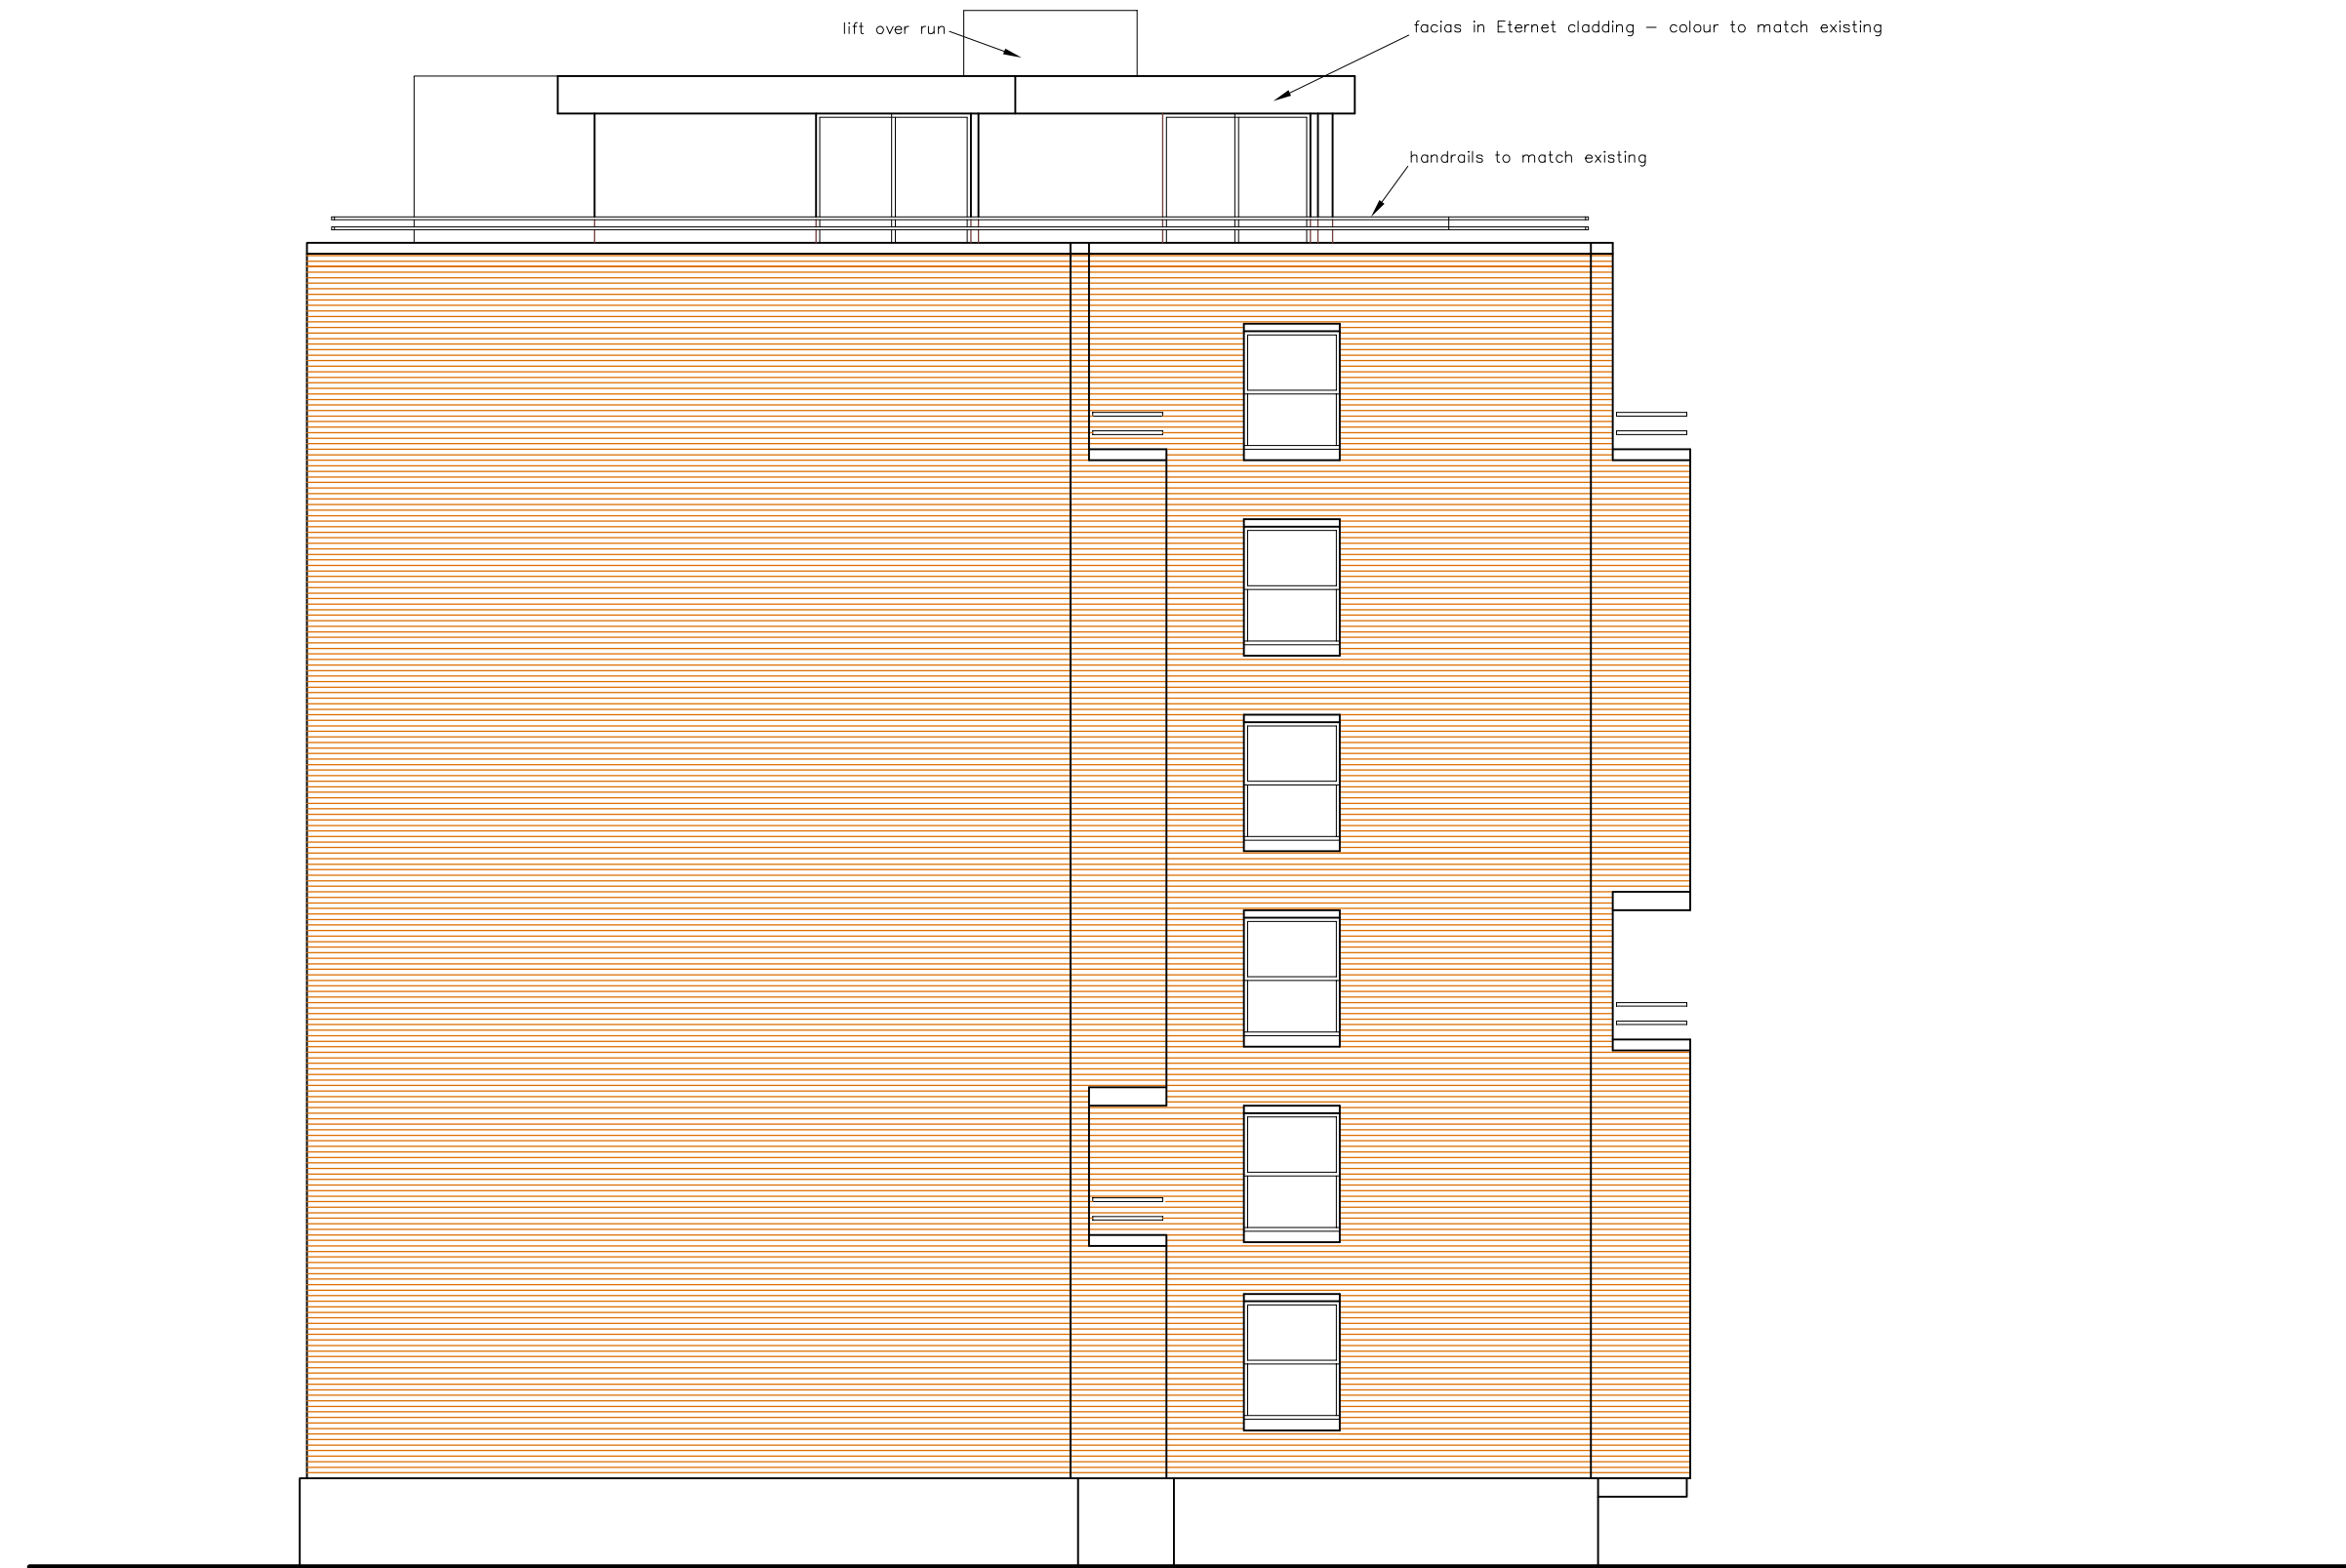

NORTH ELEVATION

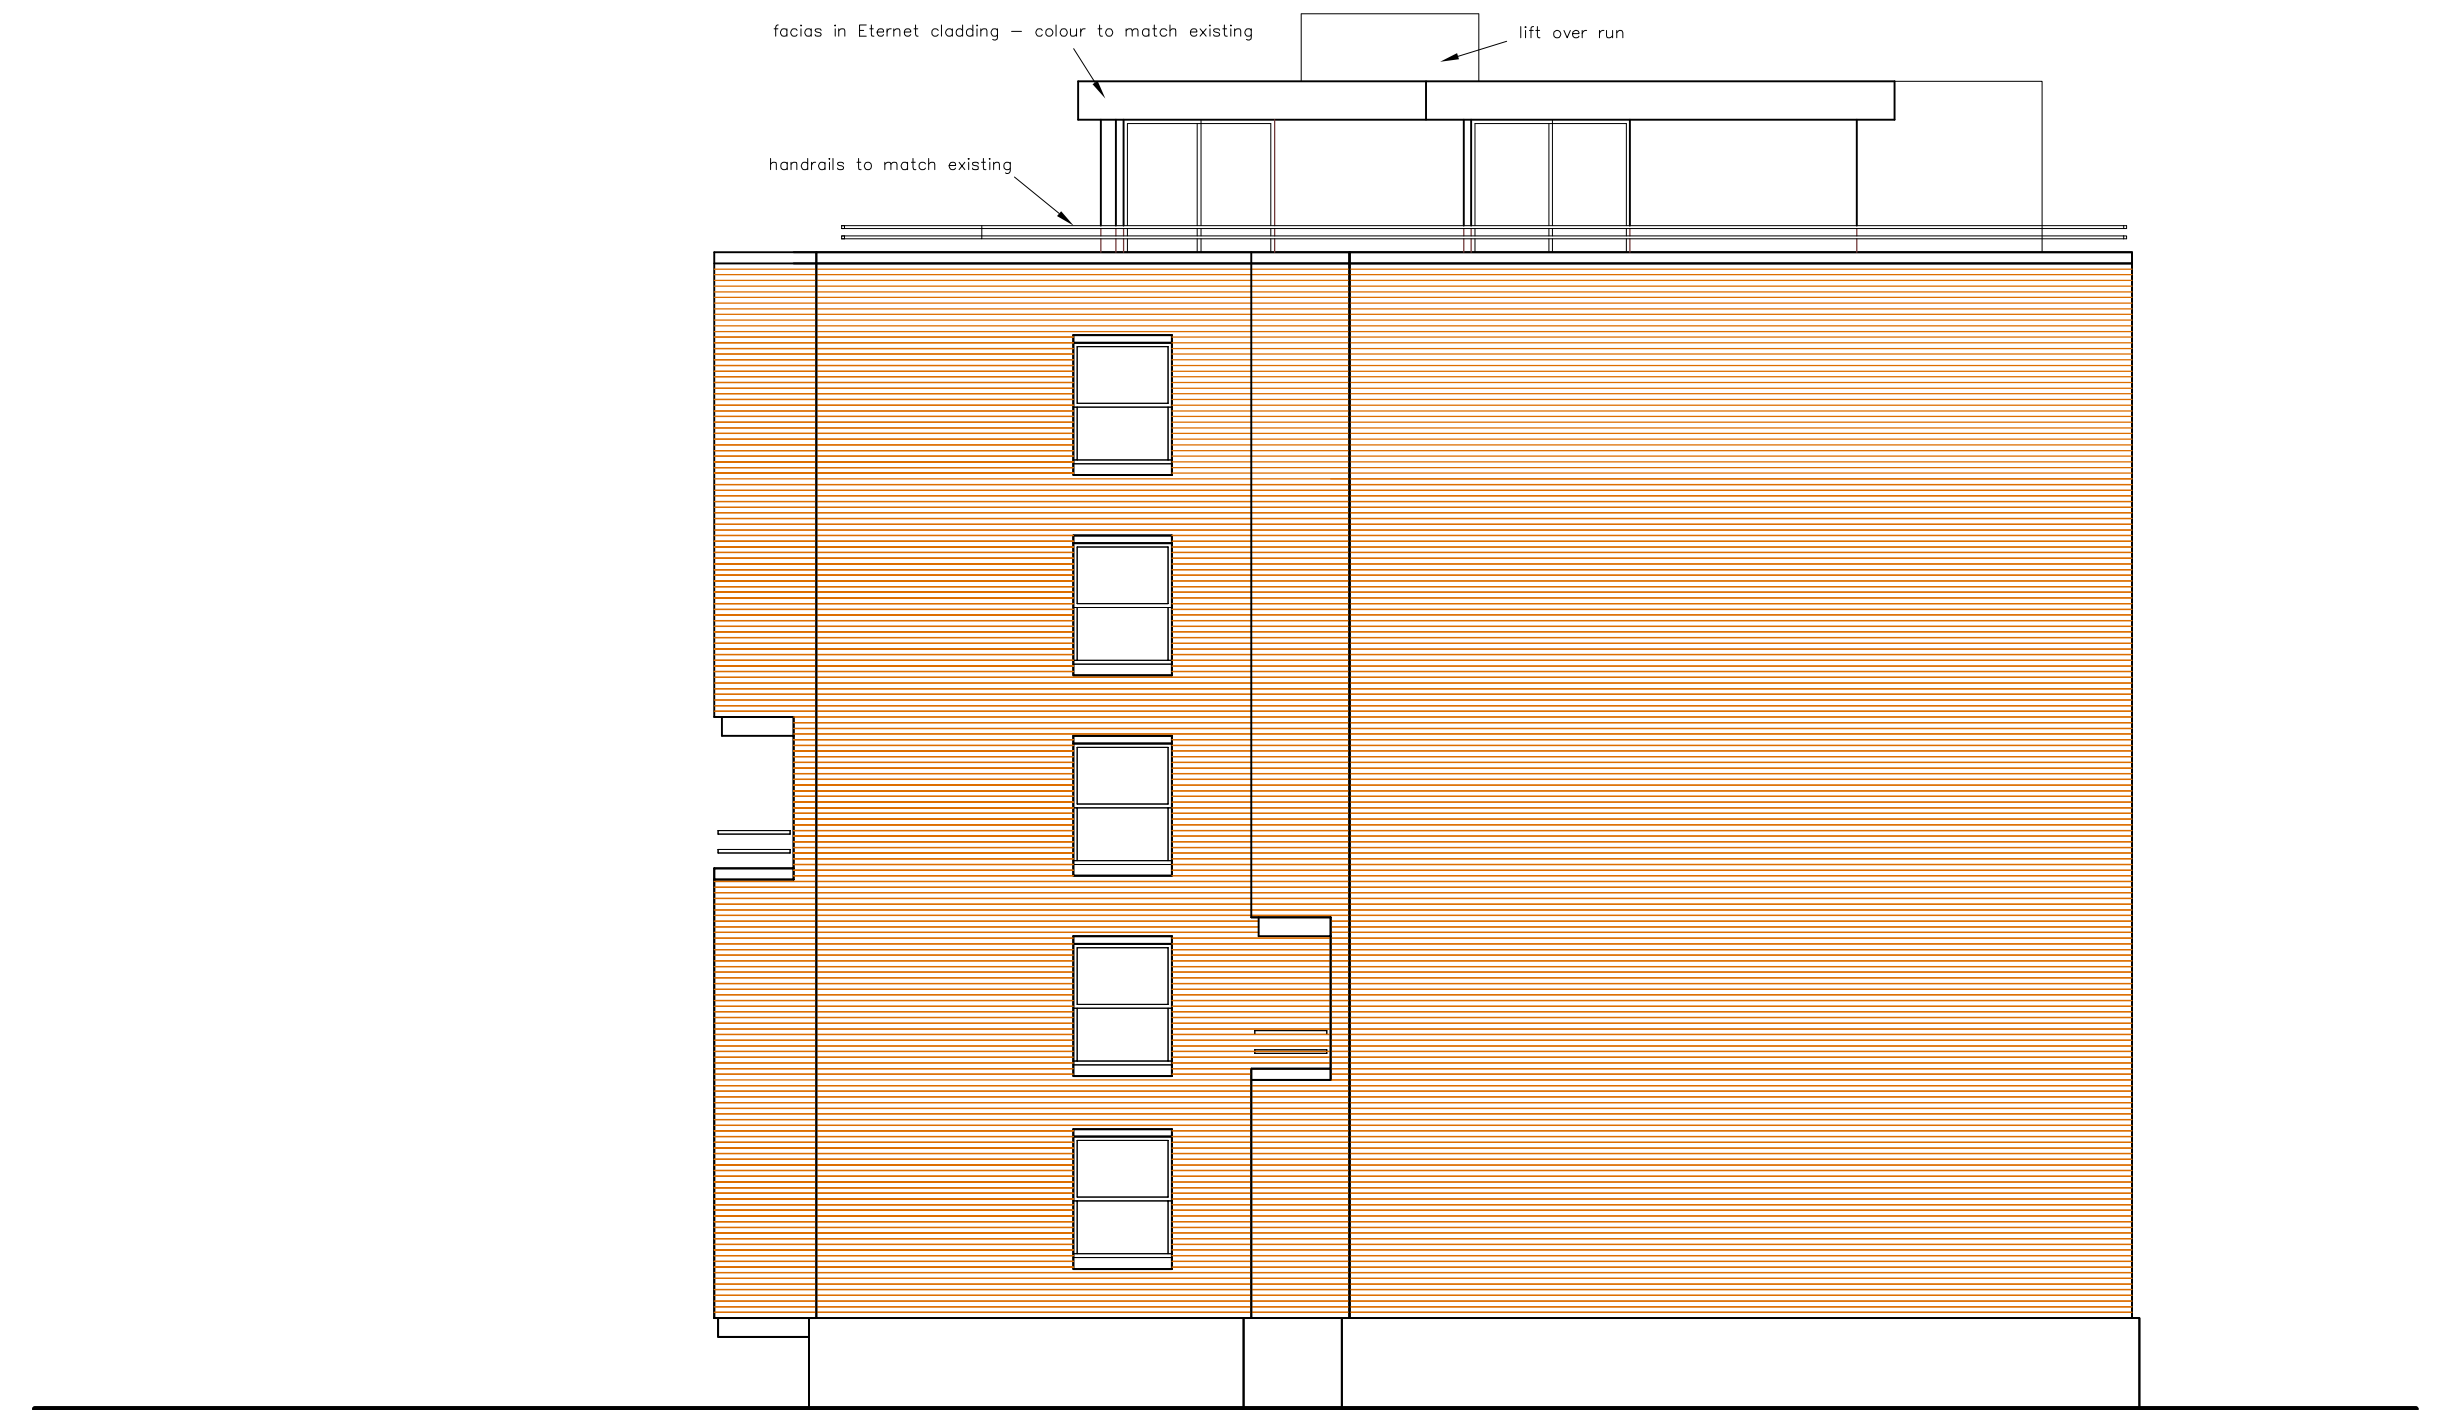

SOUTH ELEVATION



FRONT ELEVATION