



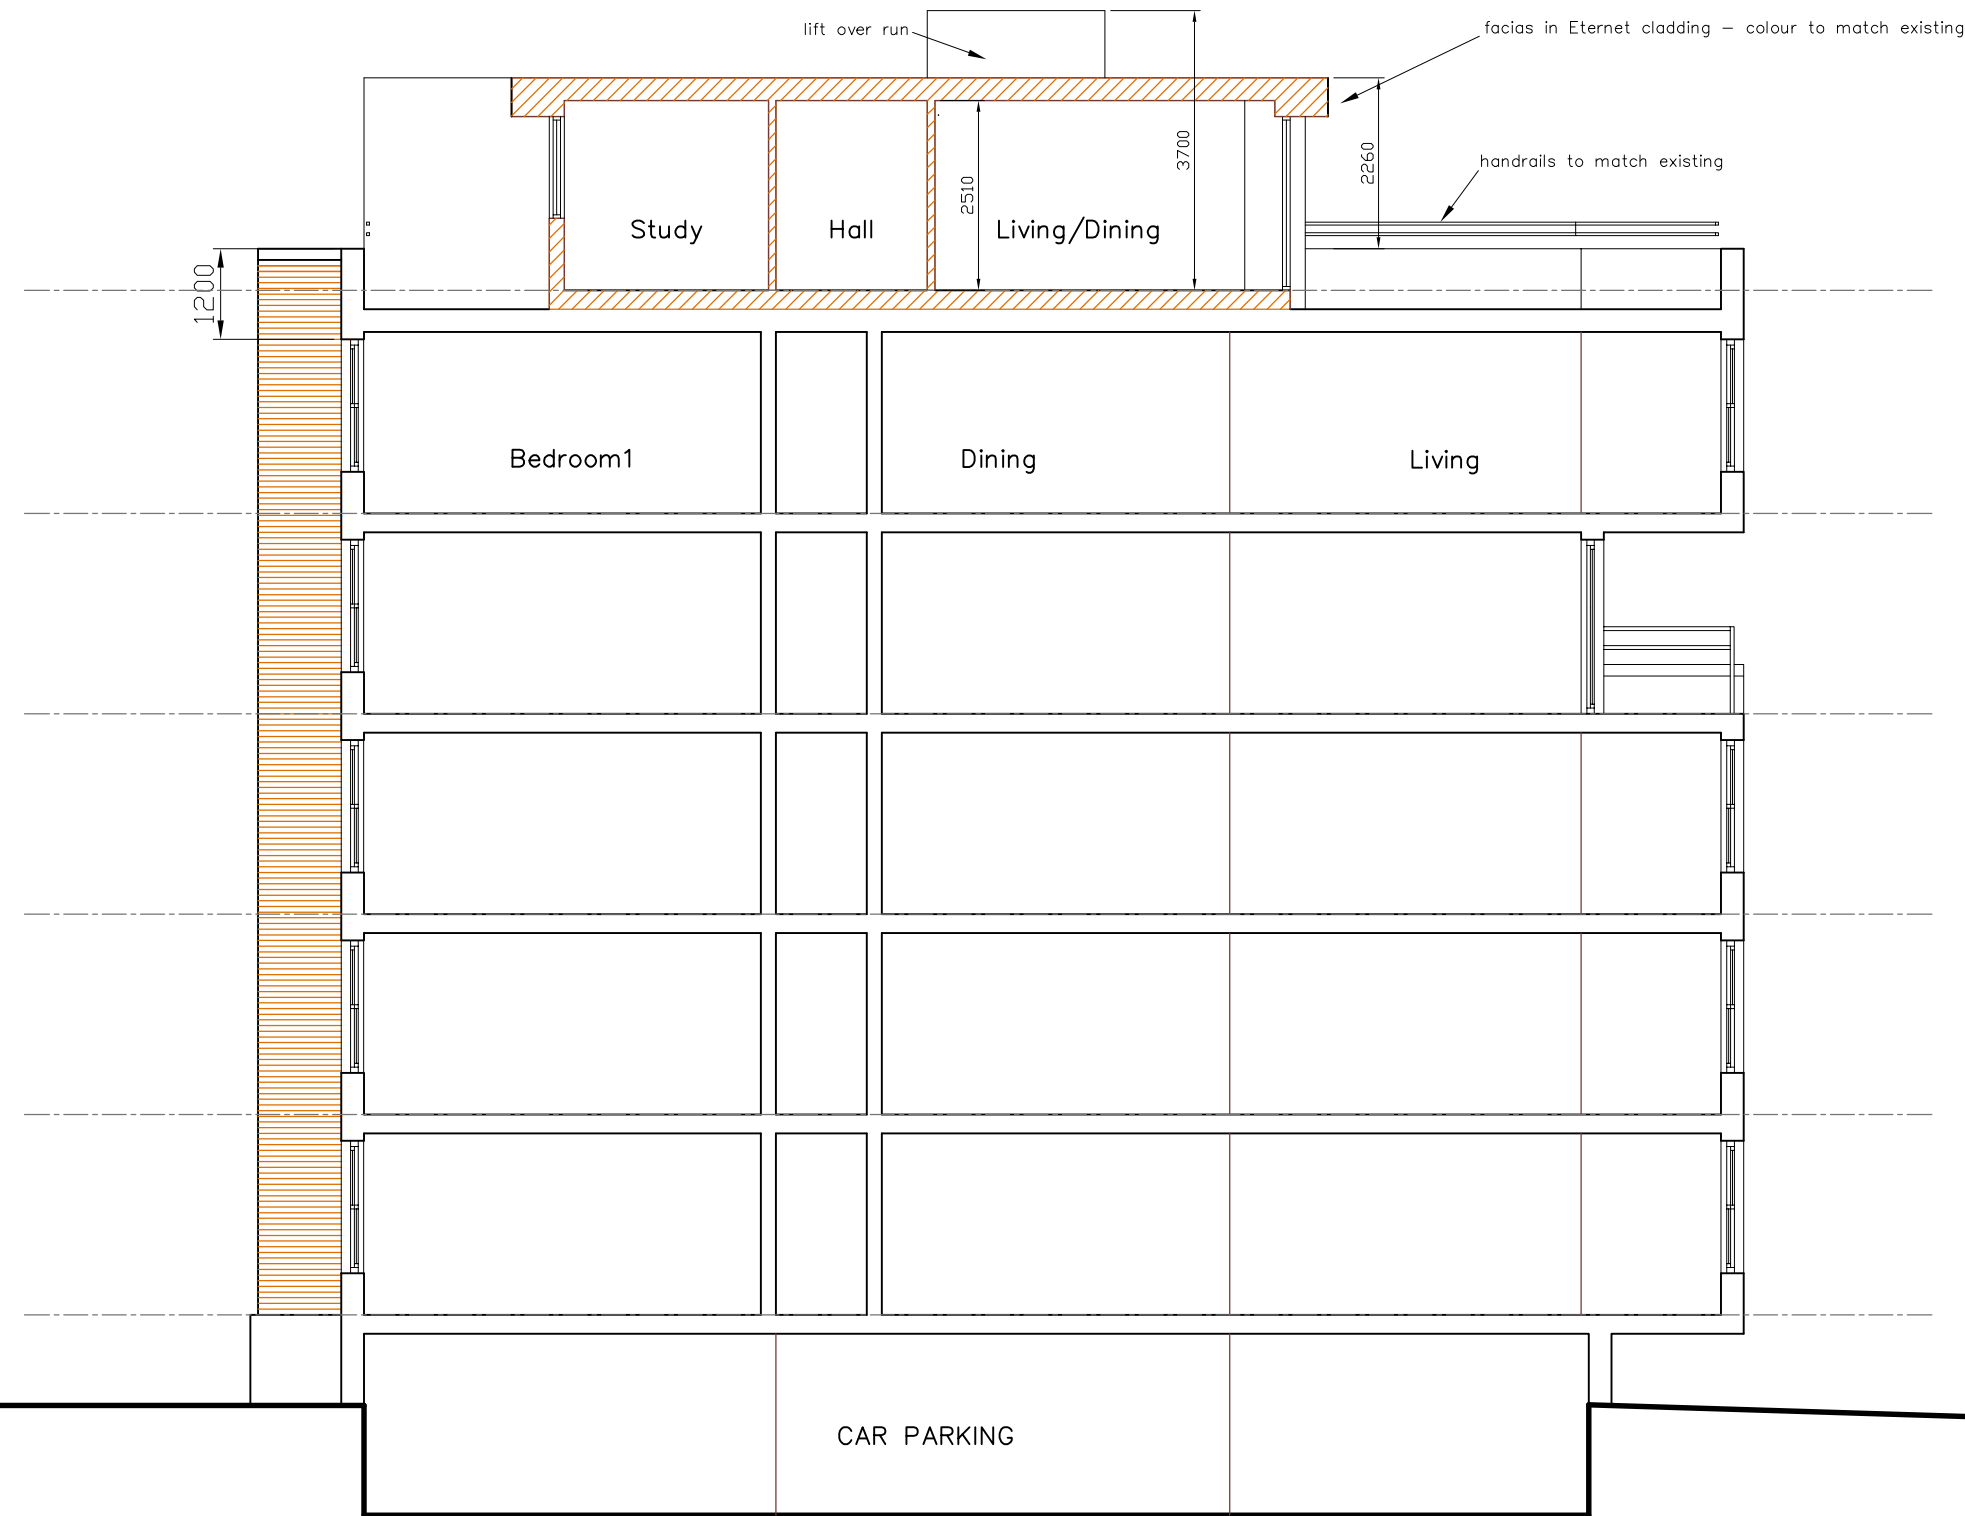

CROSS SECTION FLATS 26-45

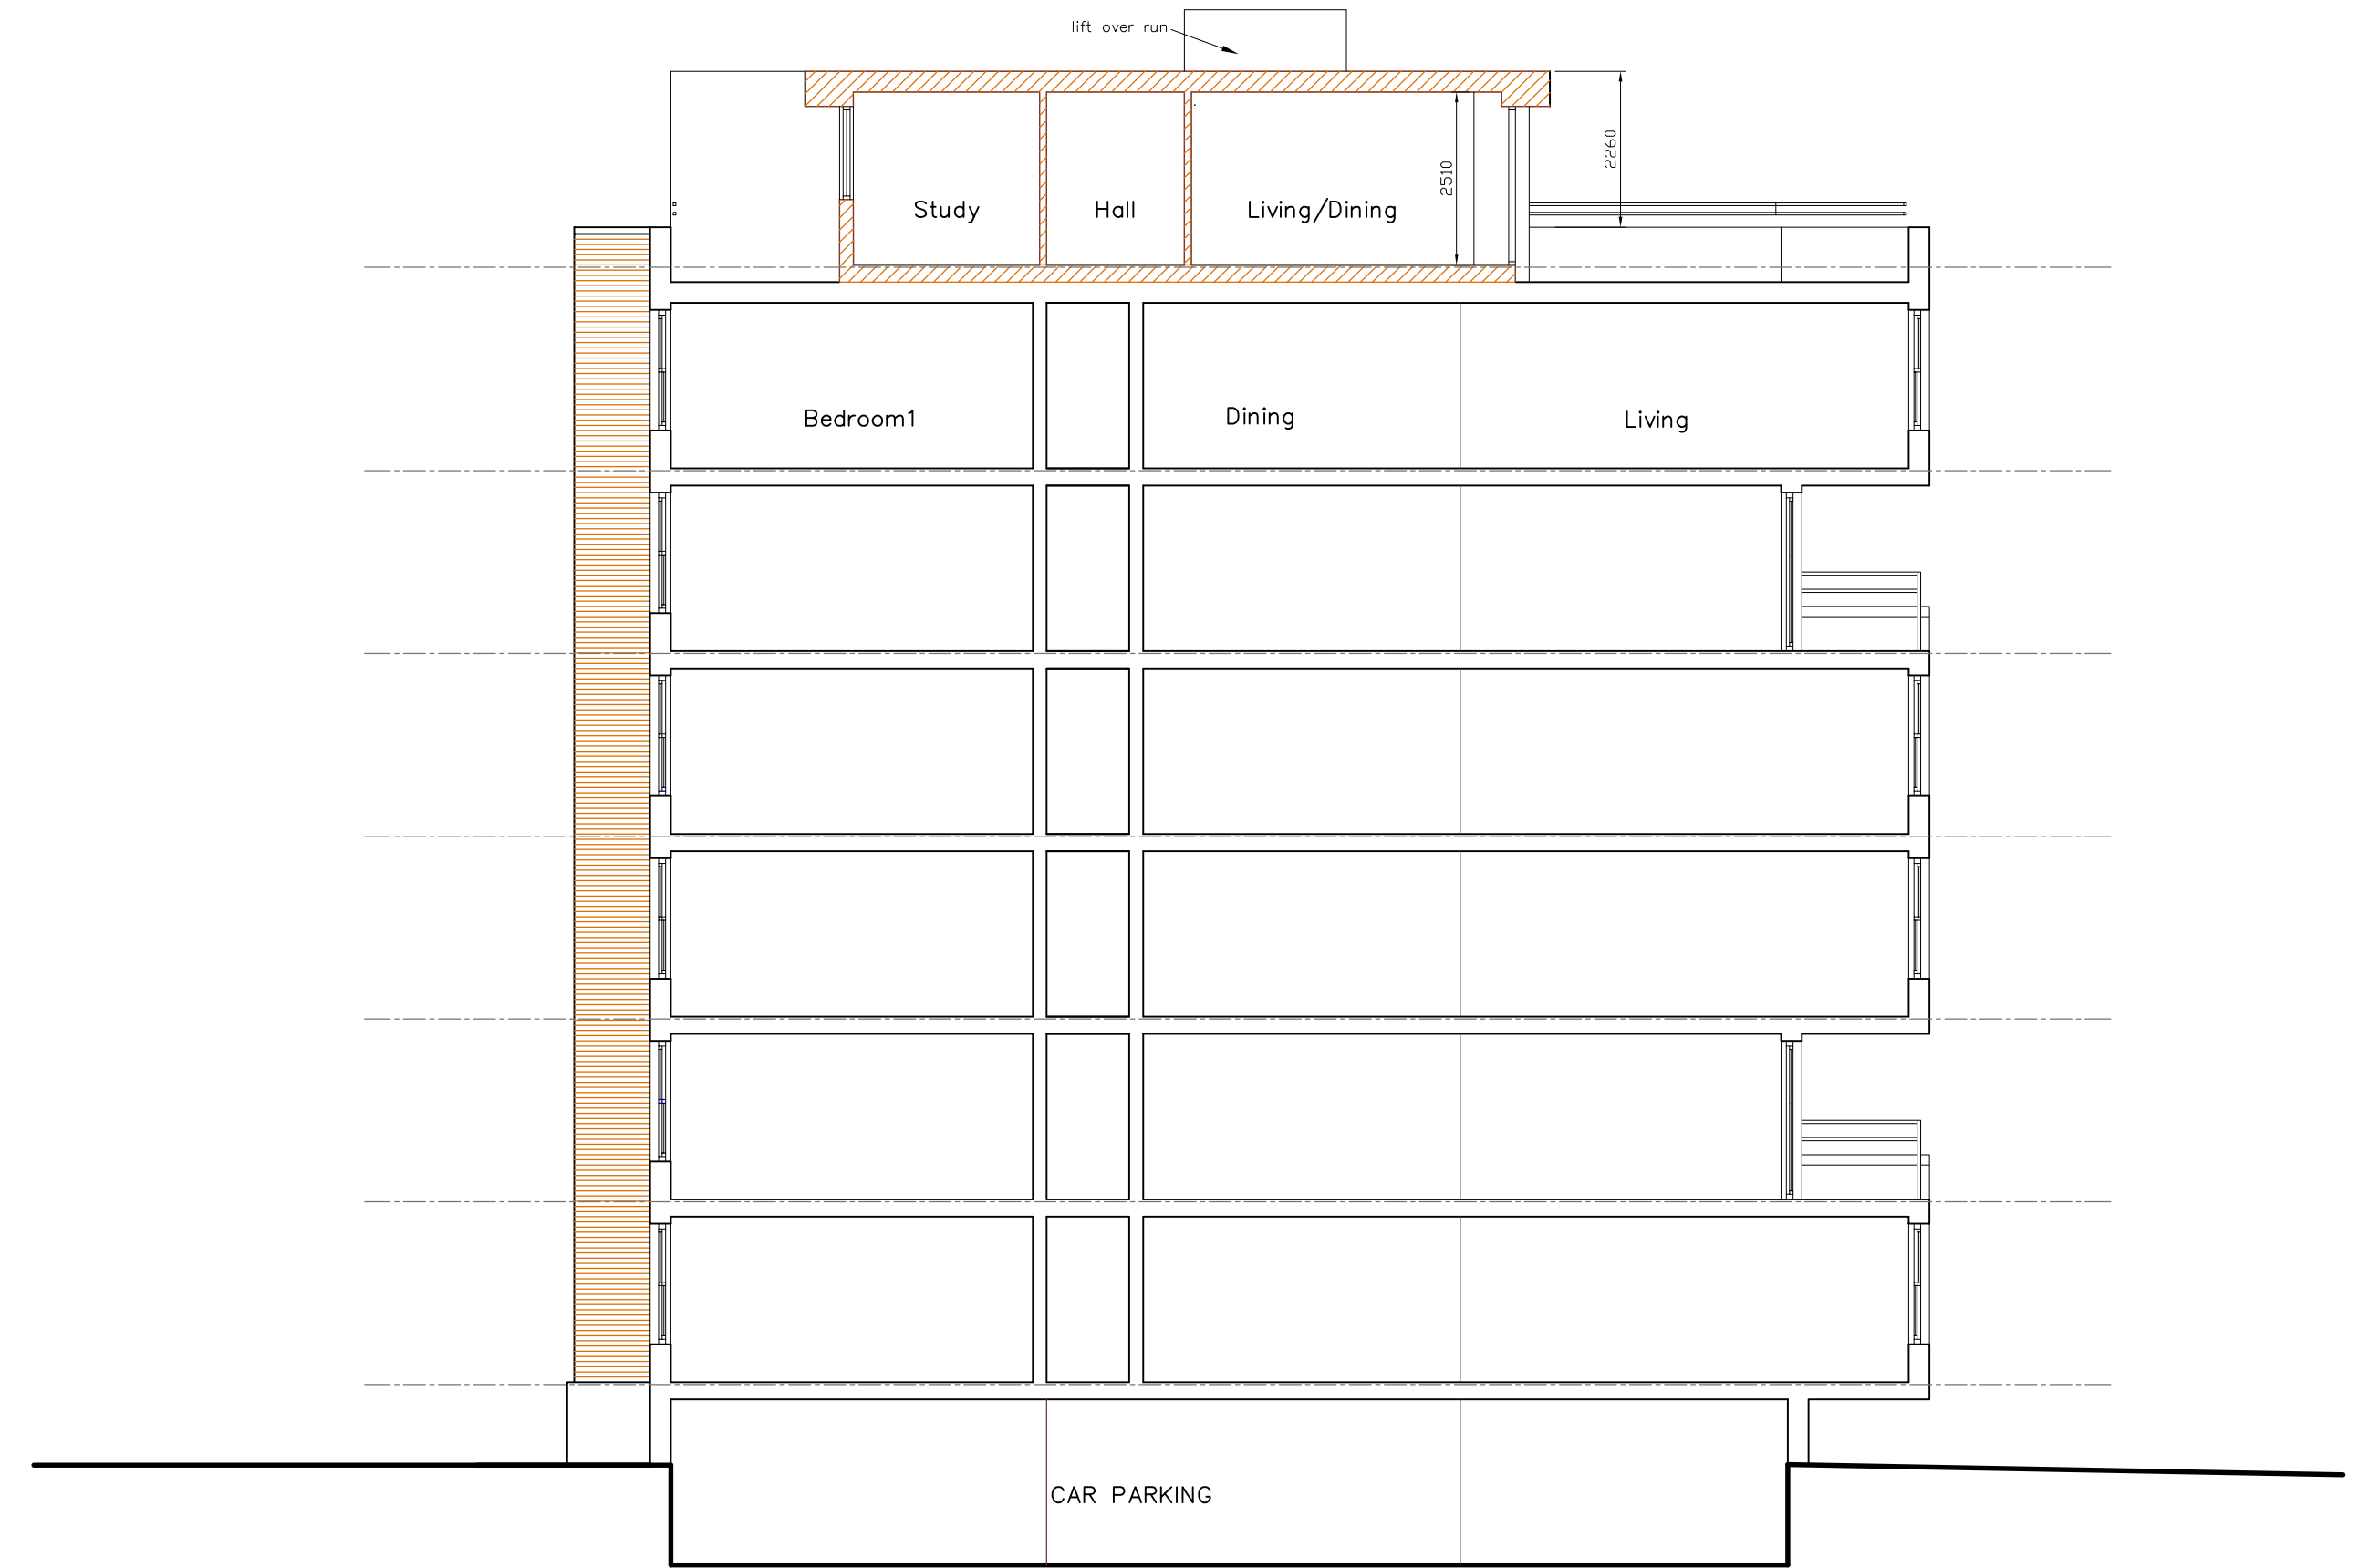

CROSS SECTION FLATS 1-25



REAR ELEVATION TO FLATS 26-45

REAR ELEVATION TO FLATS 1-25