



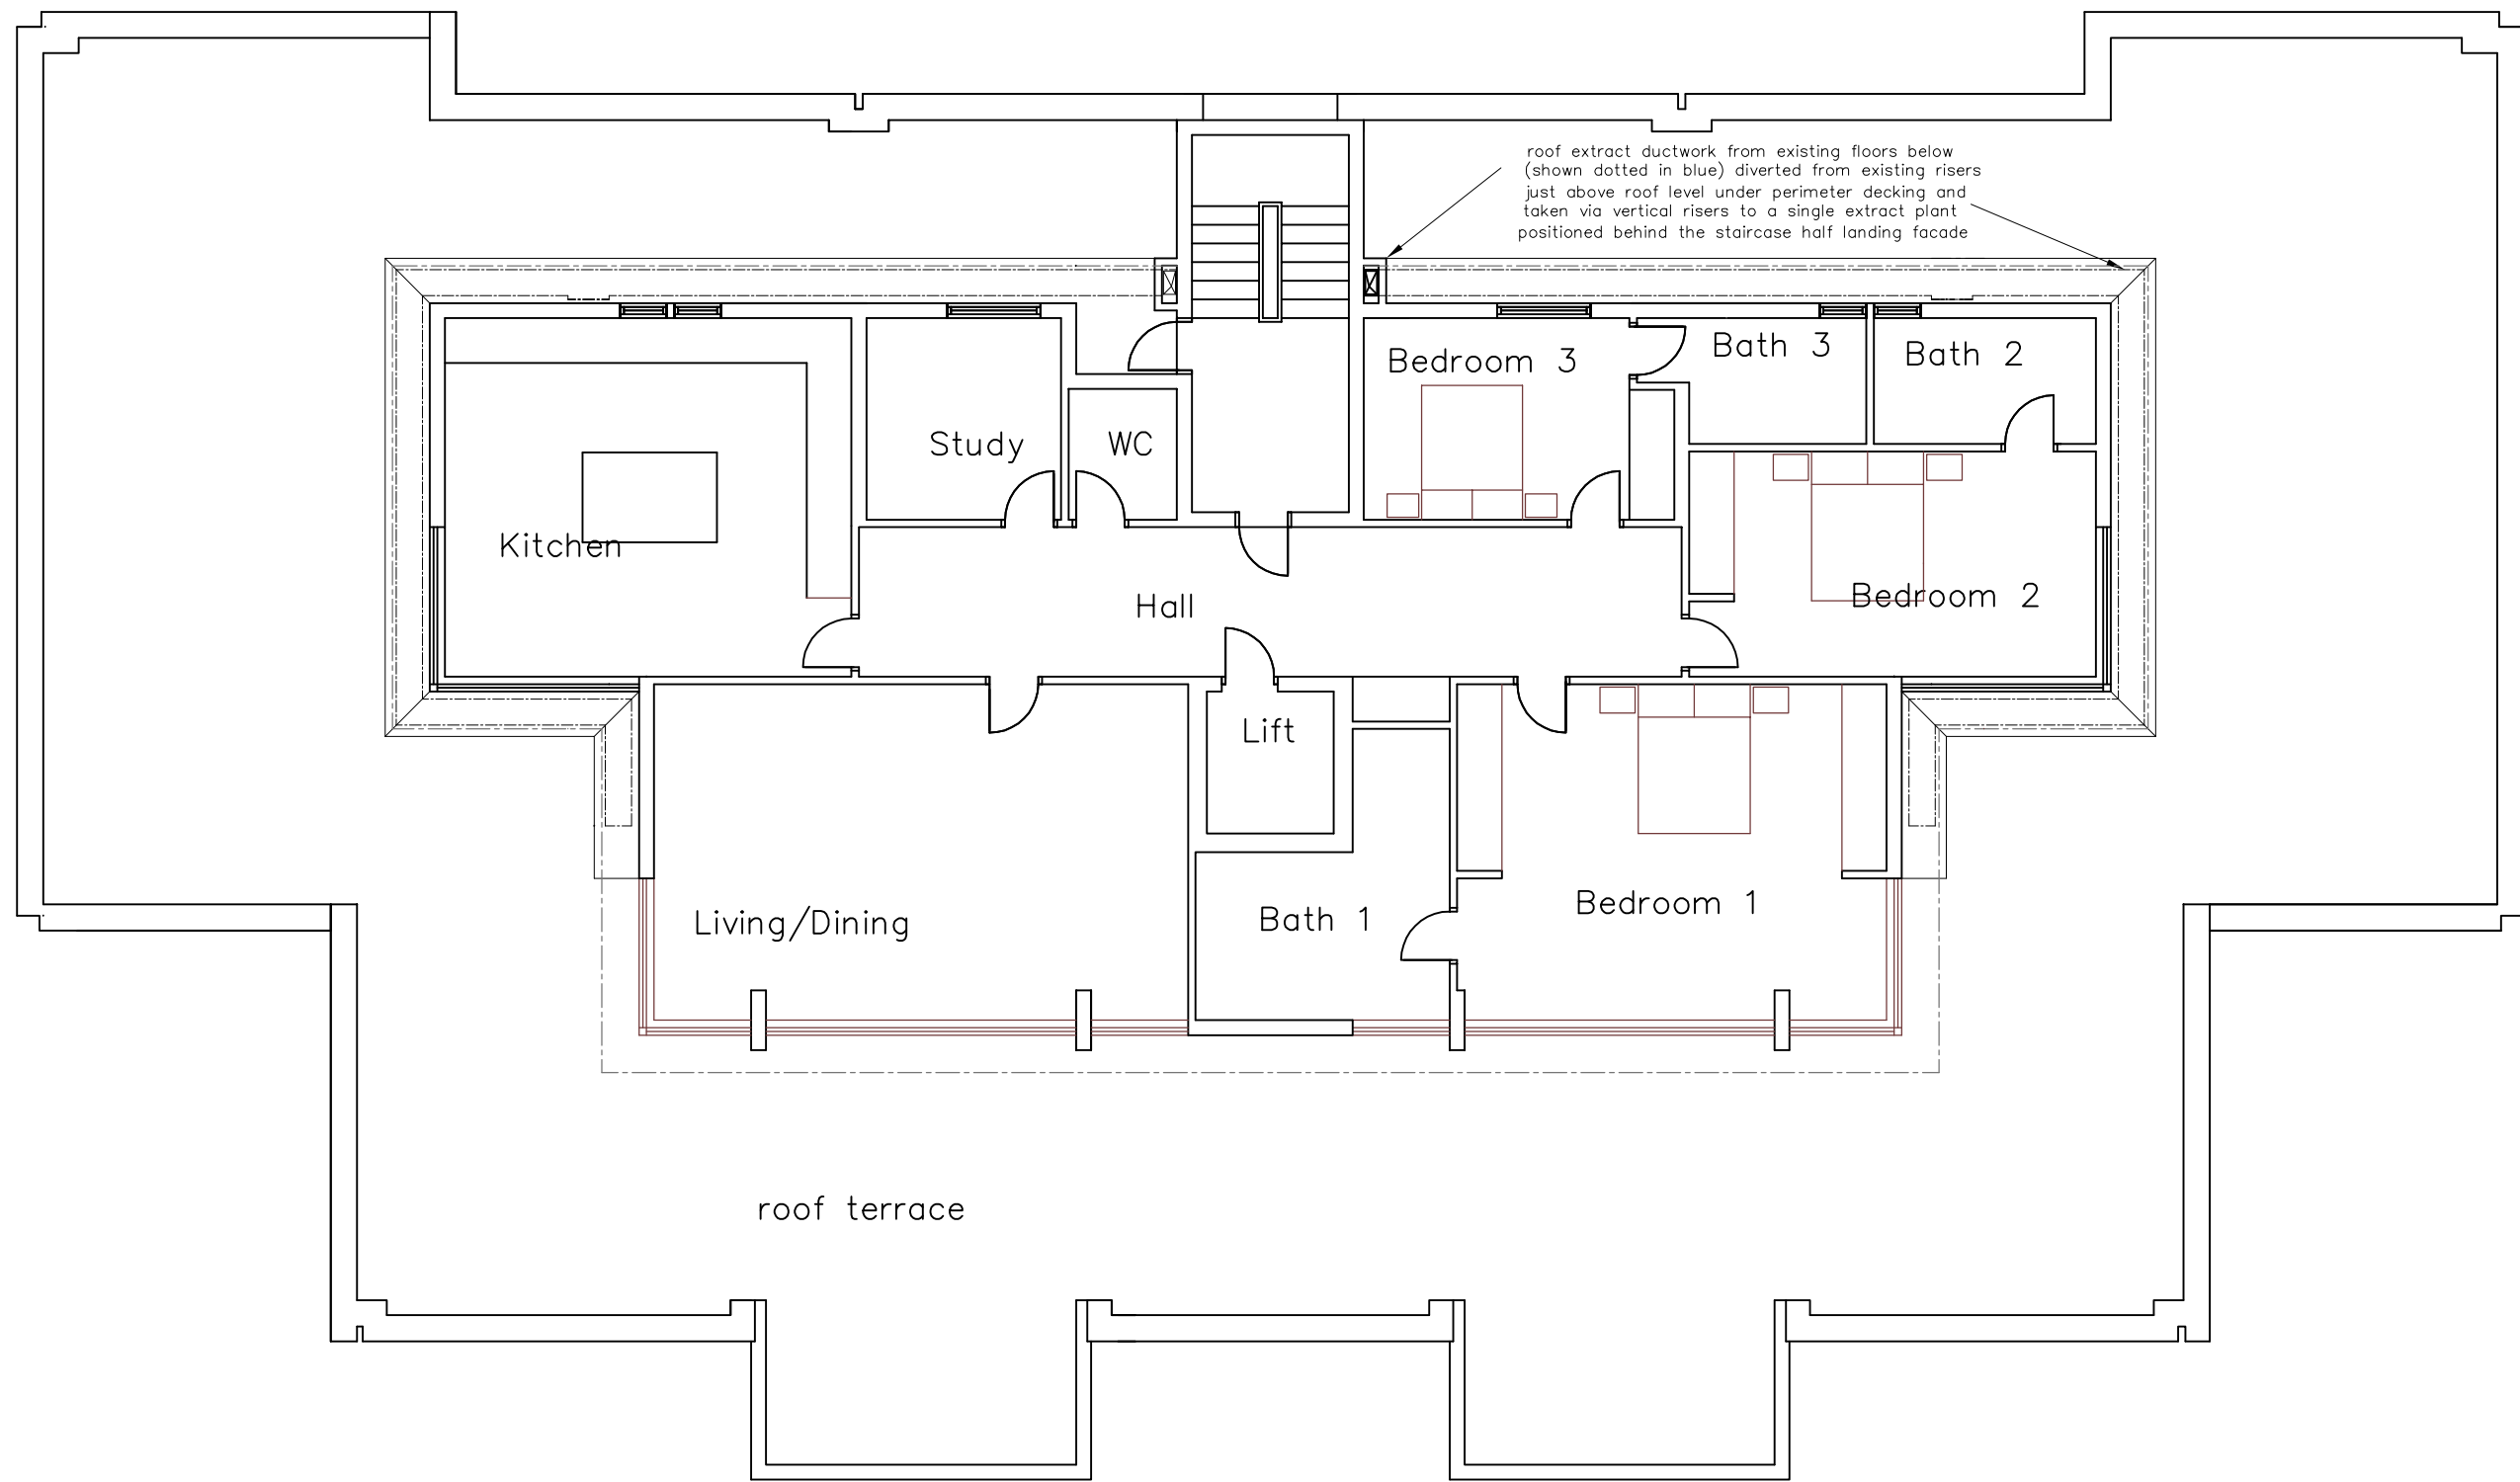


FOURTH FLOOR

PROPOSED PENTHOUSES ABOVE FLATS 90-105

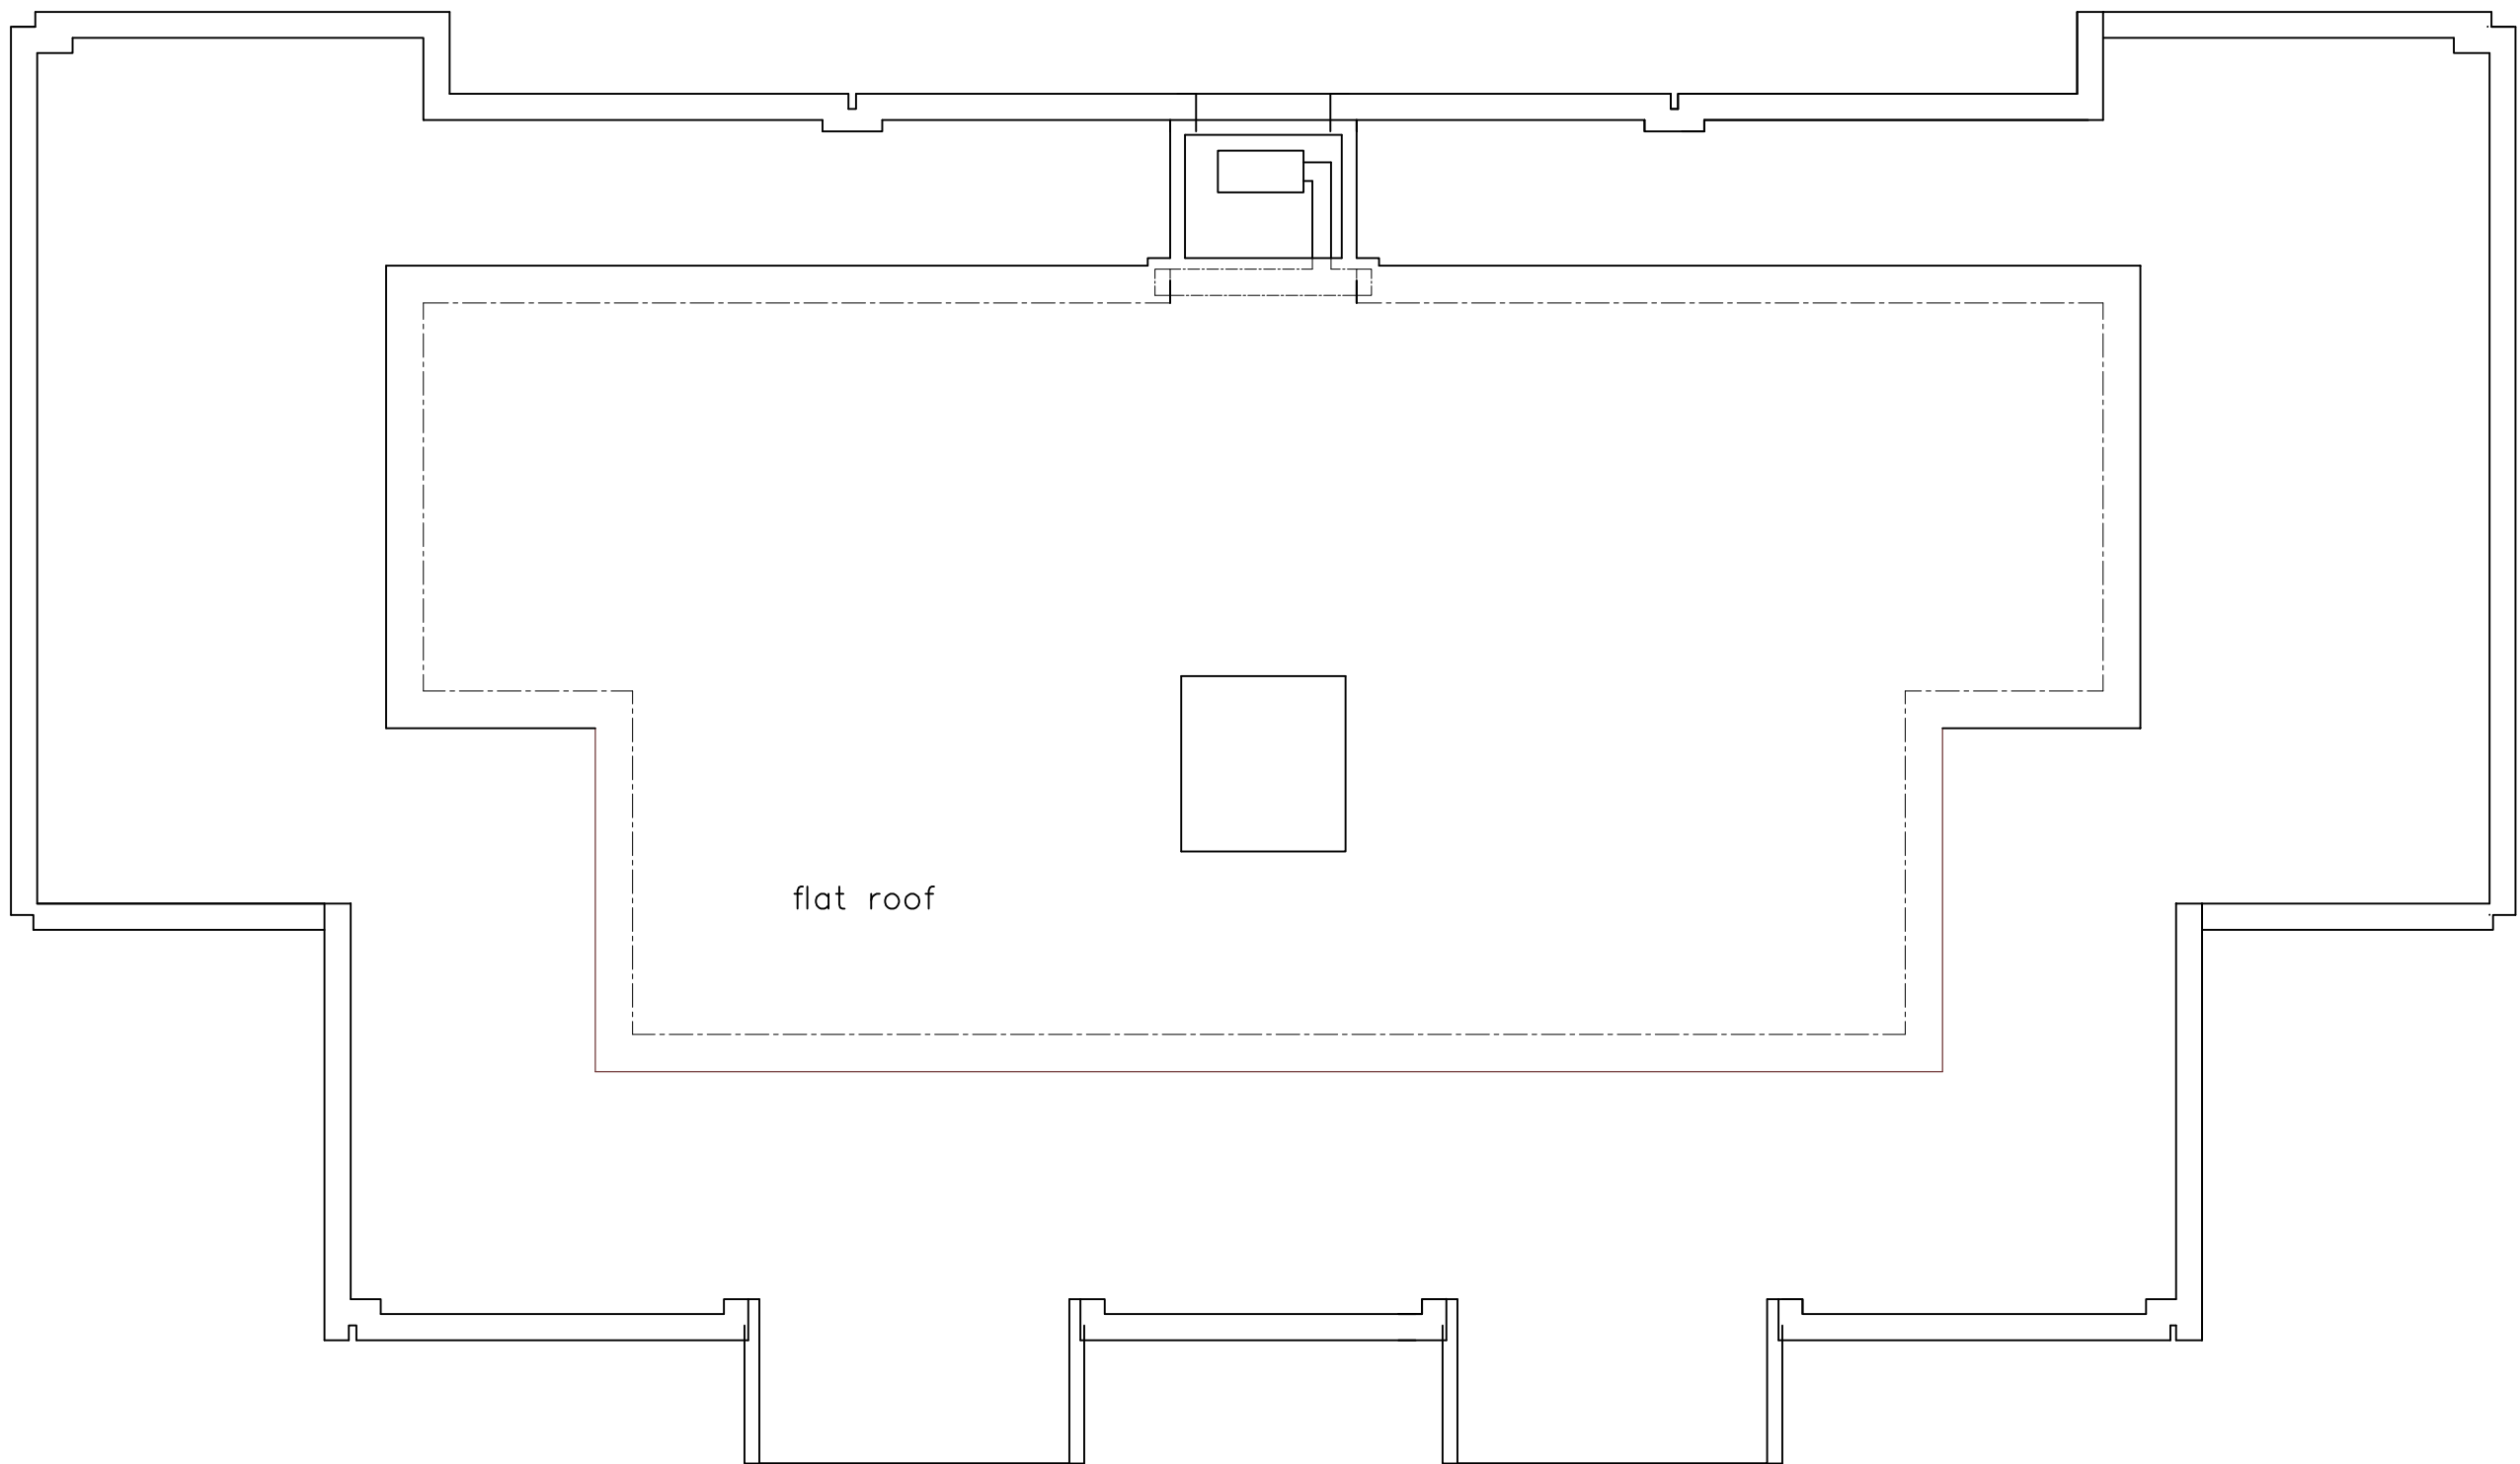


ROOF LEVEL

PROPOSED PENTHOUSE ROOF ABOVE FLATS 90-105

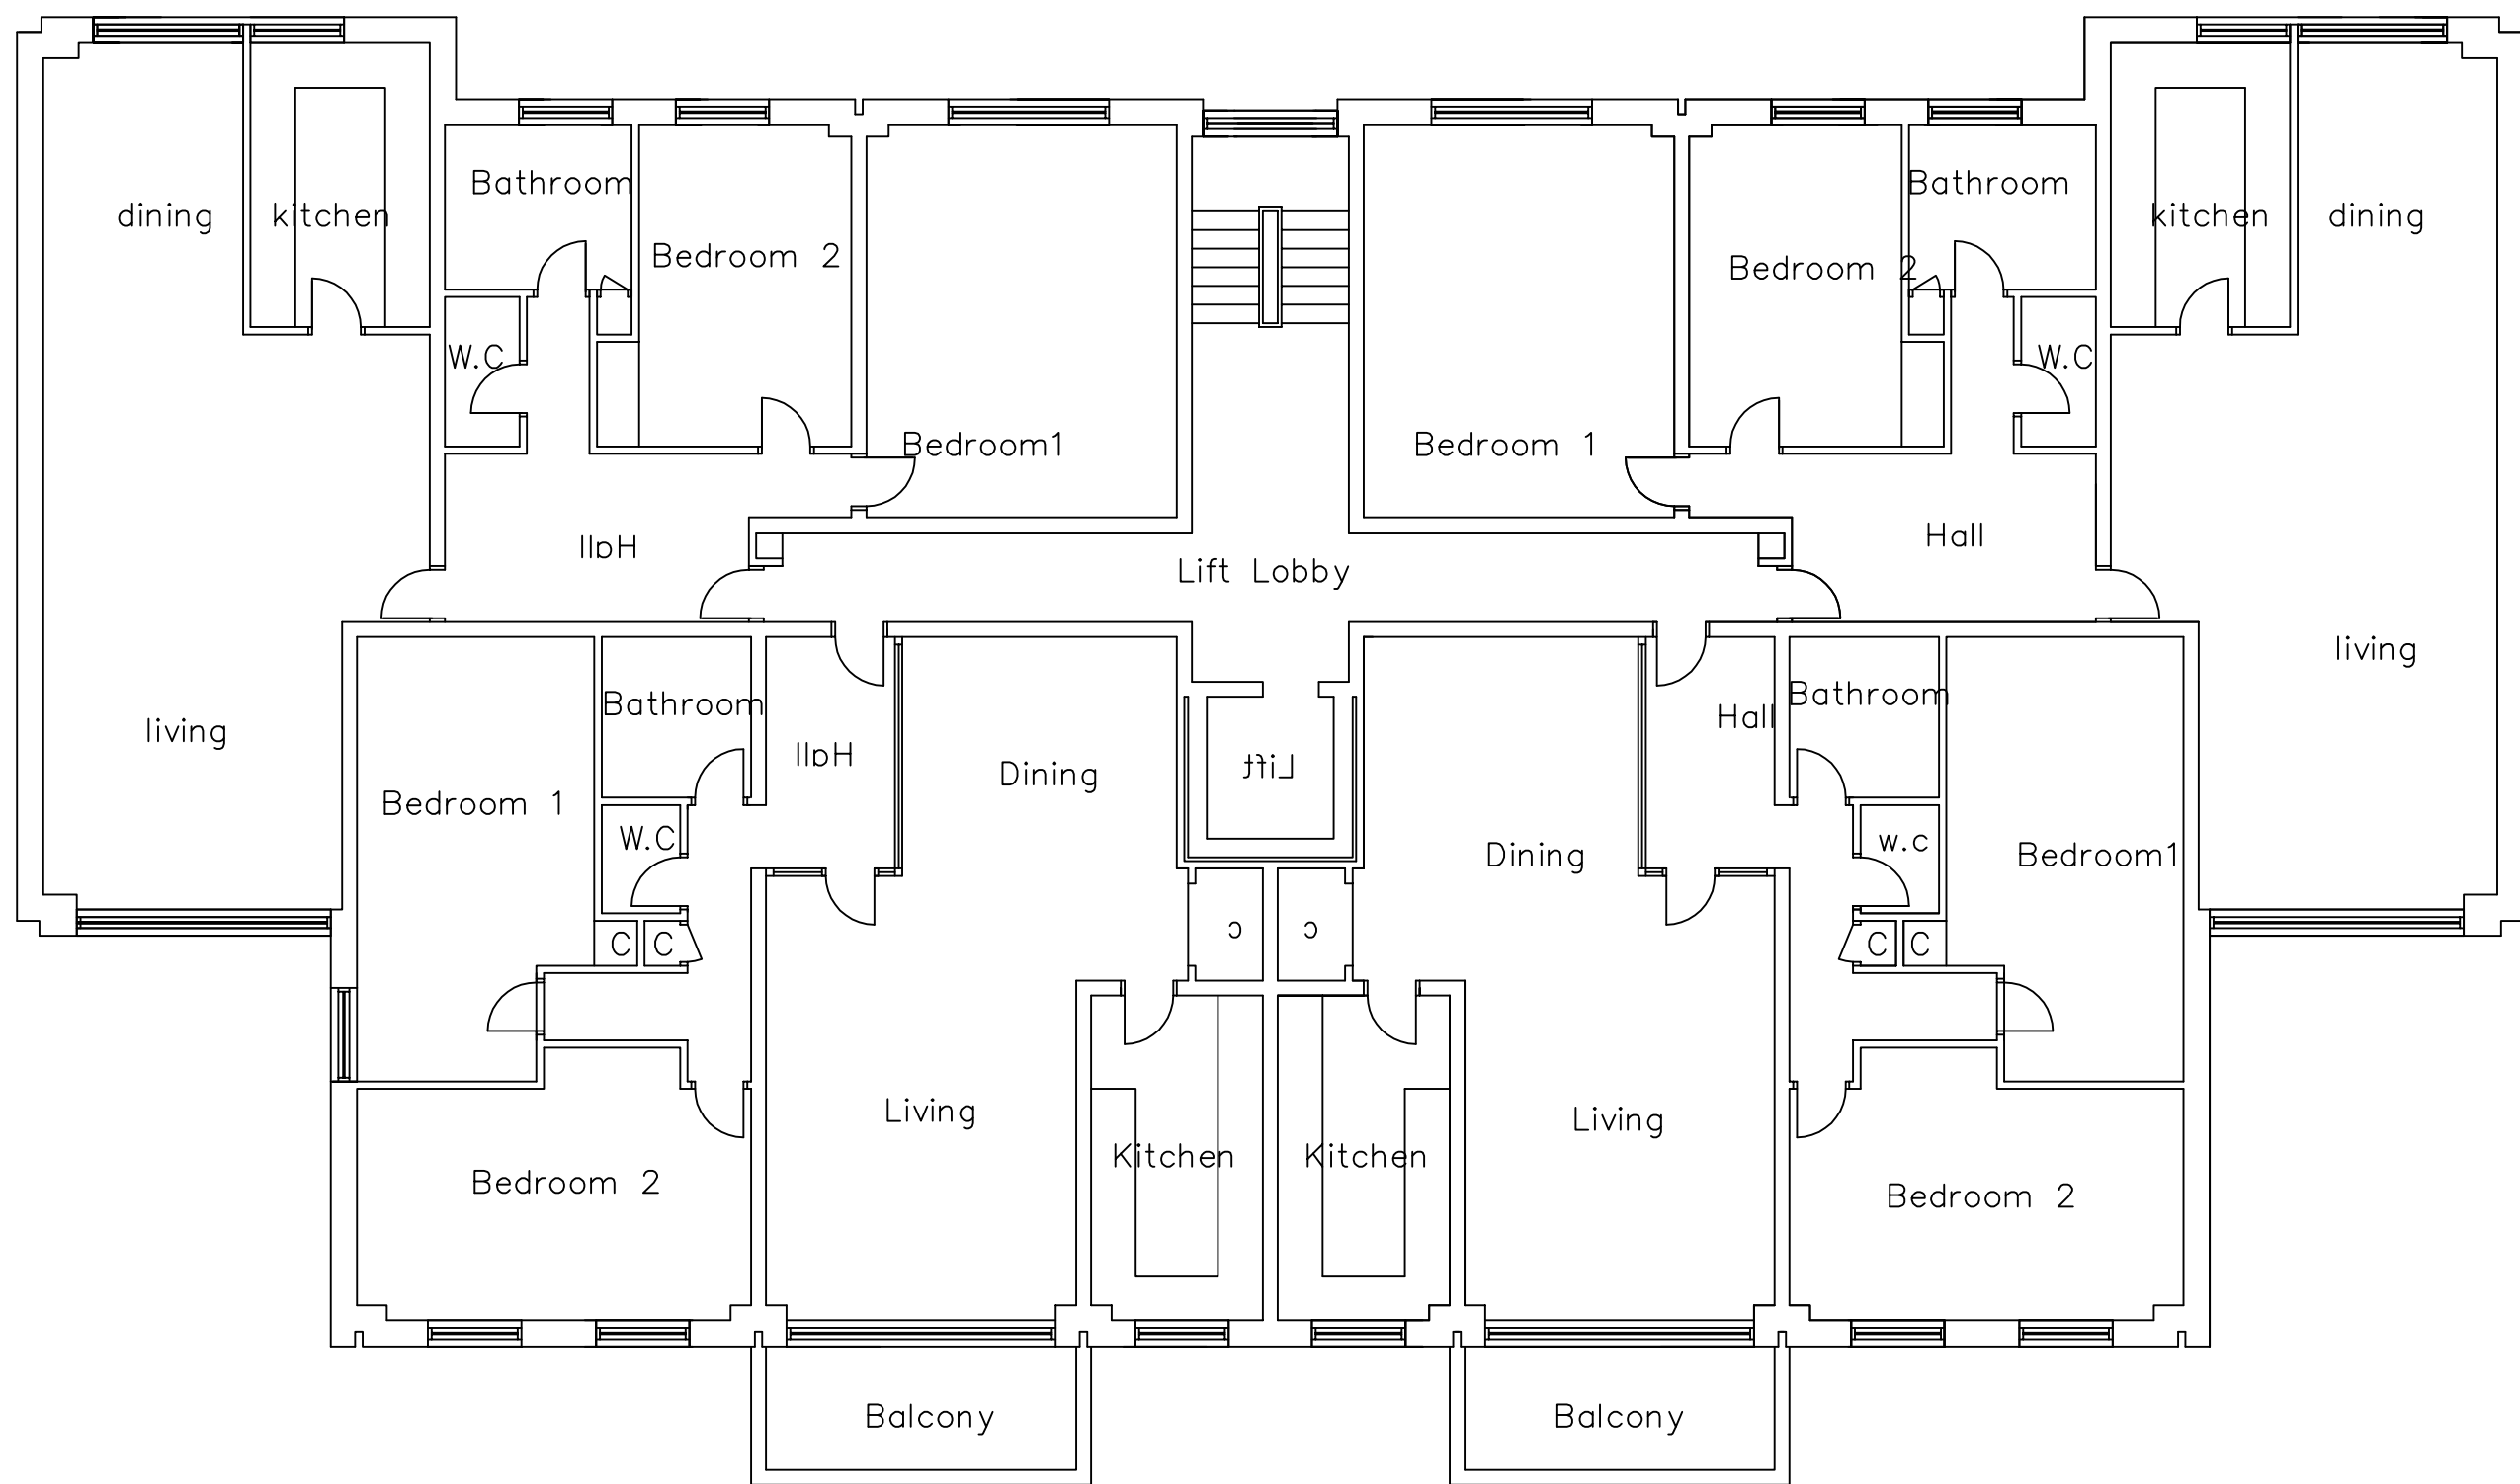

THIRD FLOOR

EXISTING TYPICAL FLOOR TO FLATS 90-105

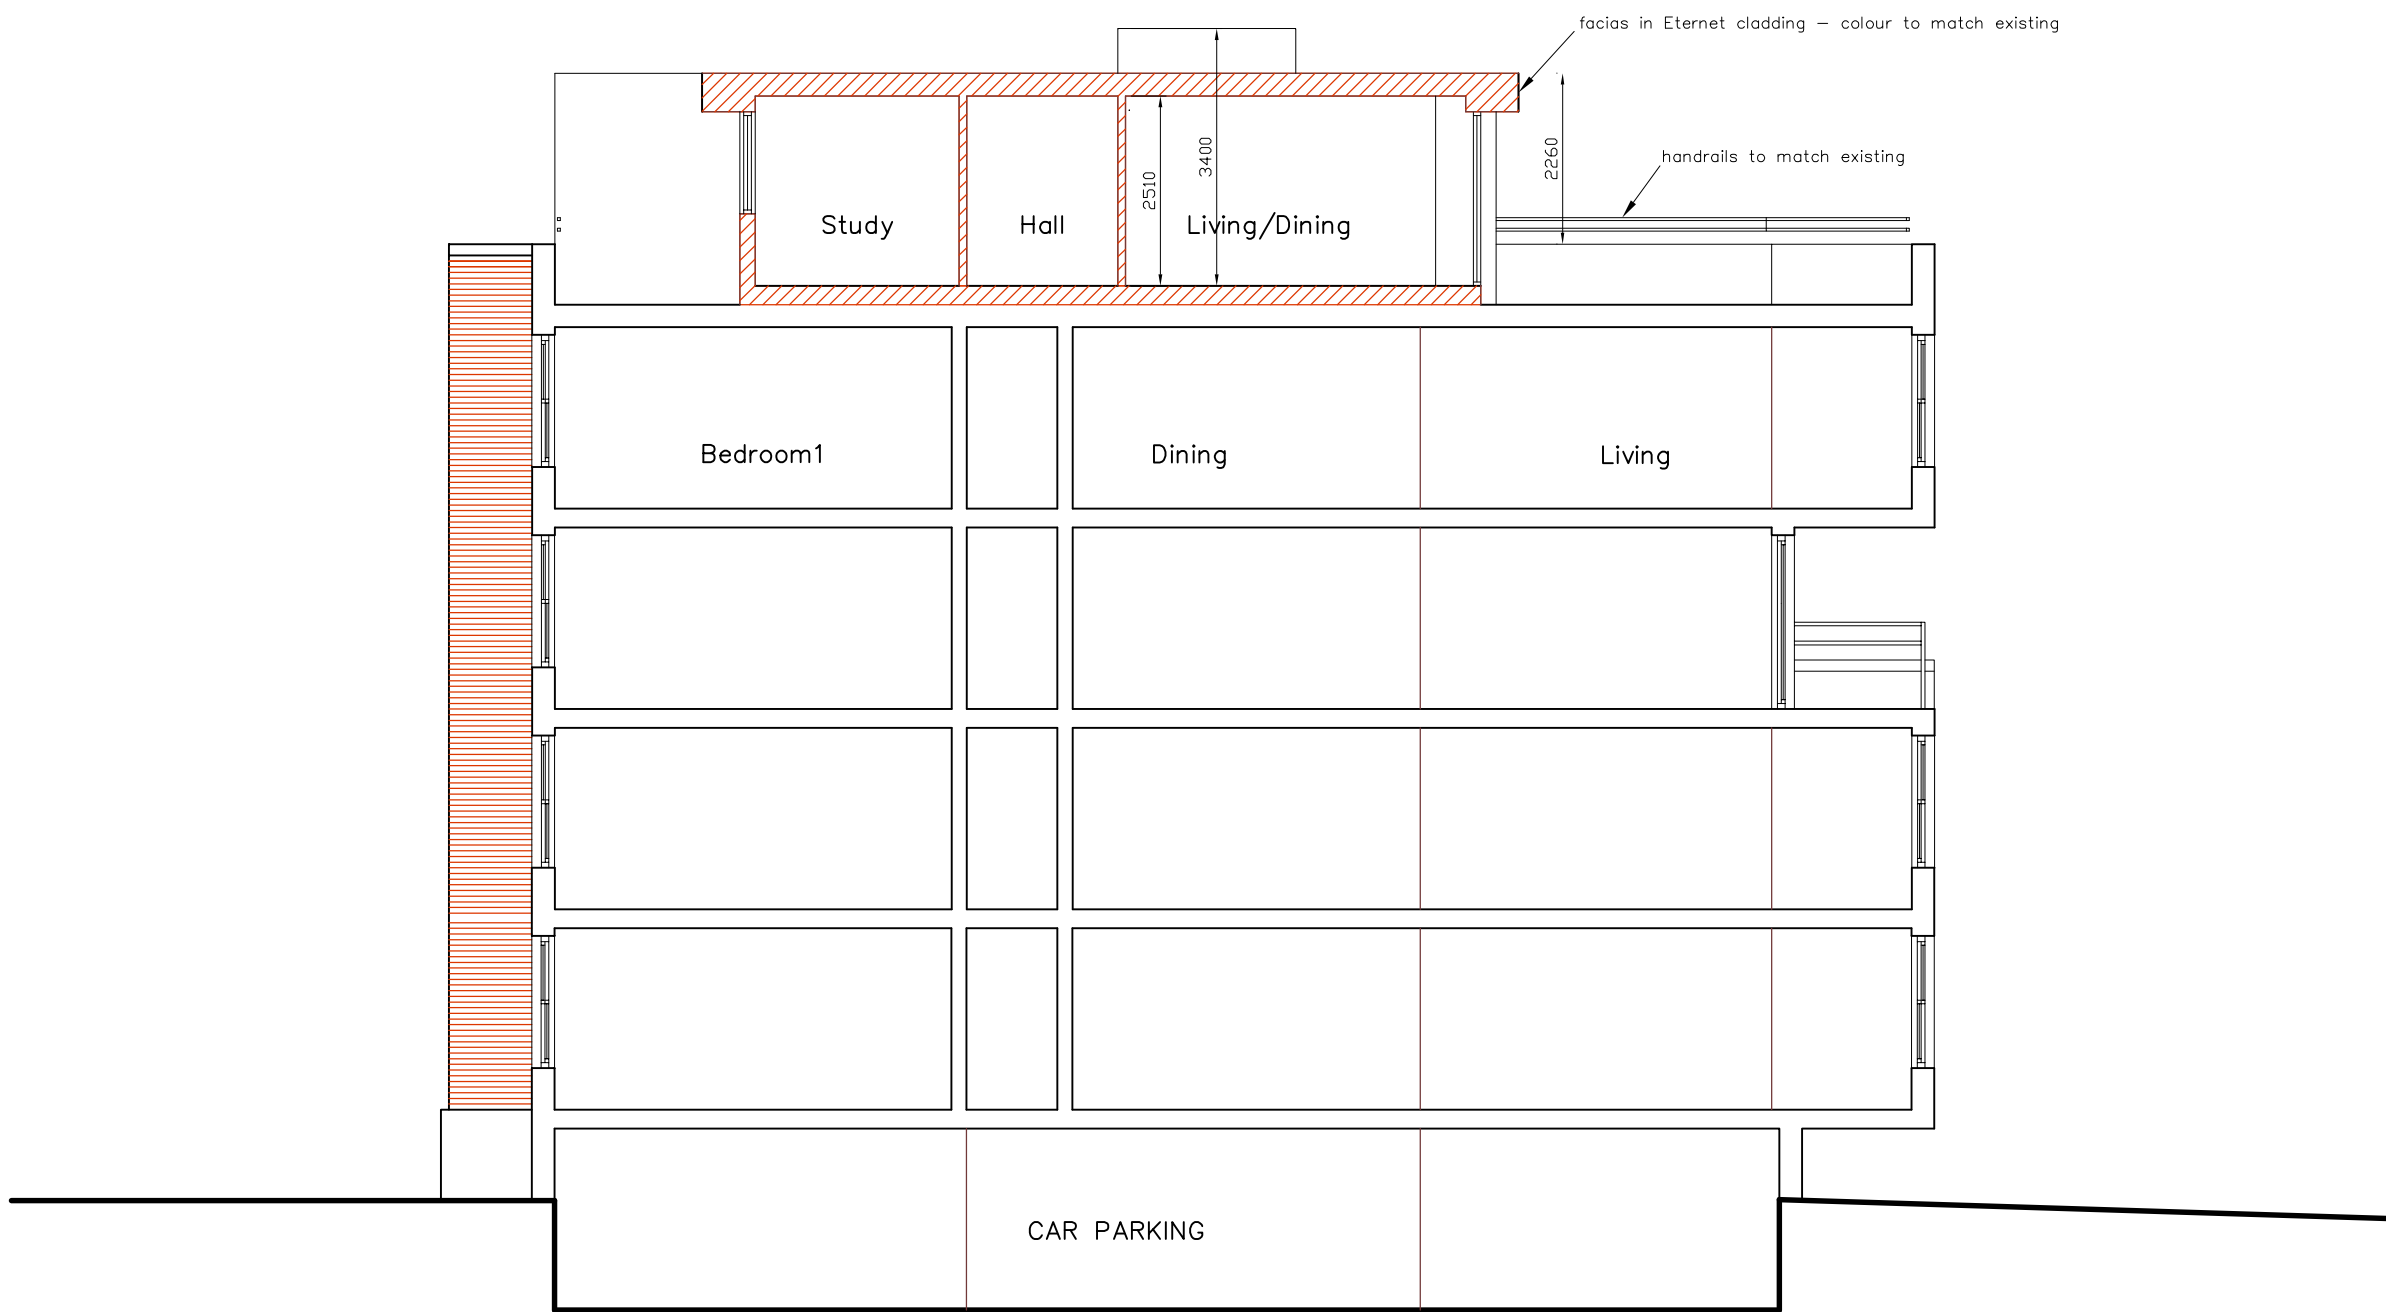

CROSS SECTION

SHOWING PROPOSED PENTHOUSE ABOVE FLATS 90-105