


Proposed Side Elevation Around Door

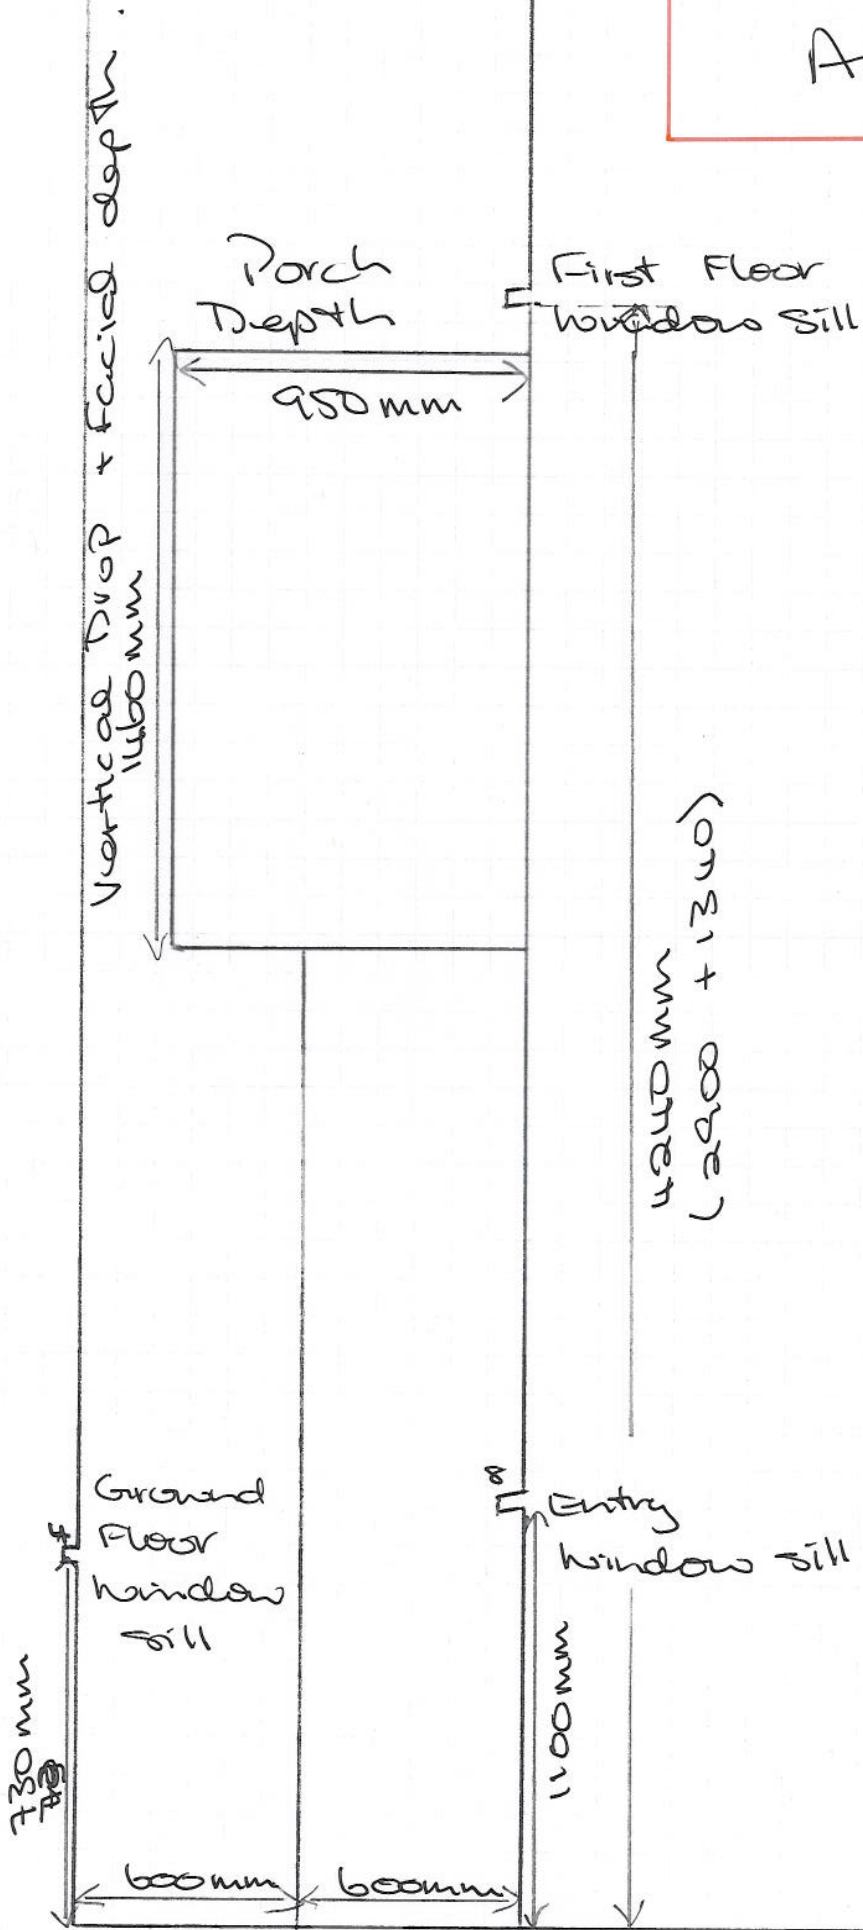

Scale 1:20
1 metre

