


FLAT A. 37 DARTMOUTH PARK ROAD

ELEVATION AS EXISTING


1:50

DRAWING NBR. 2

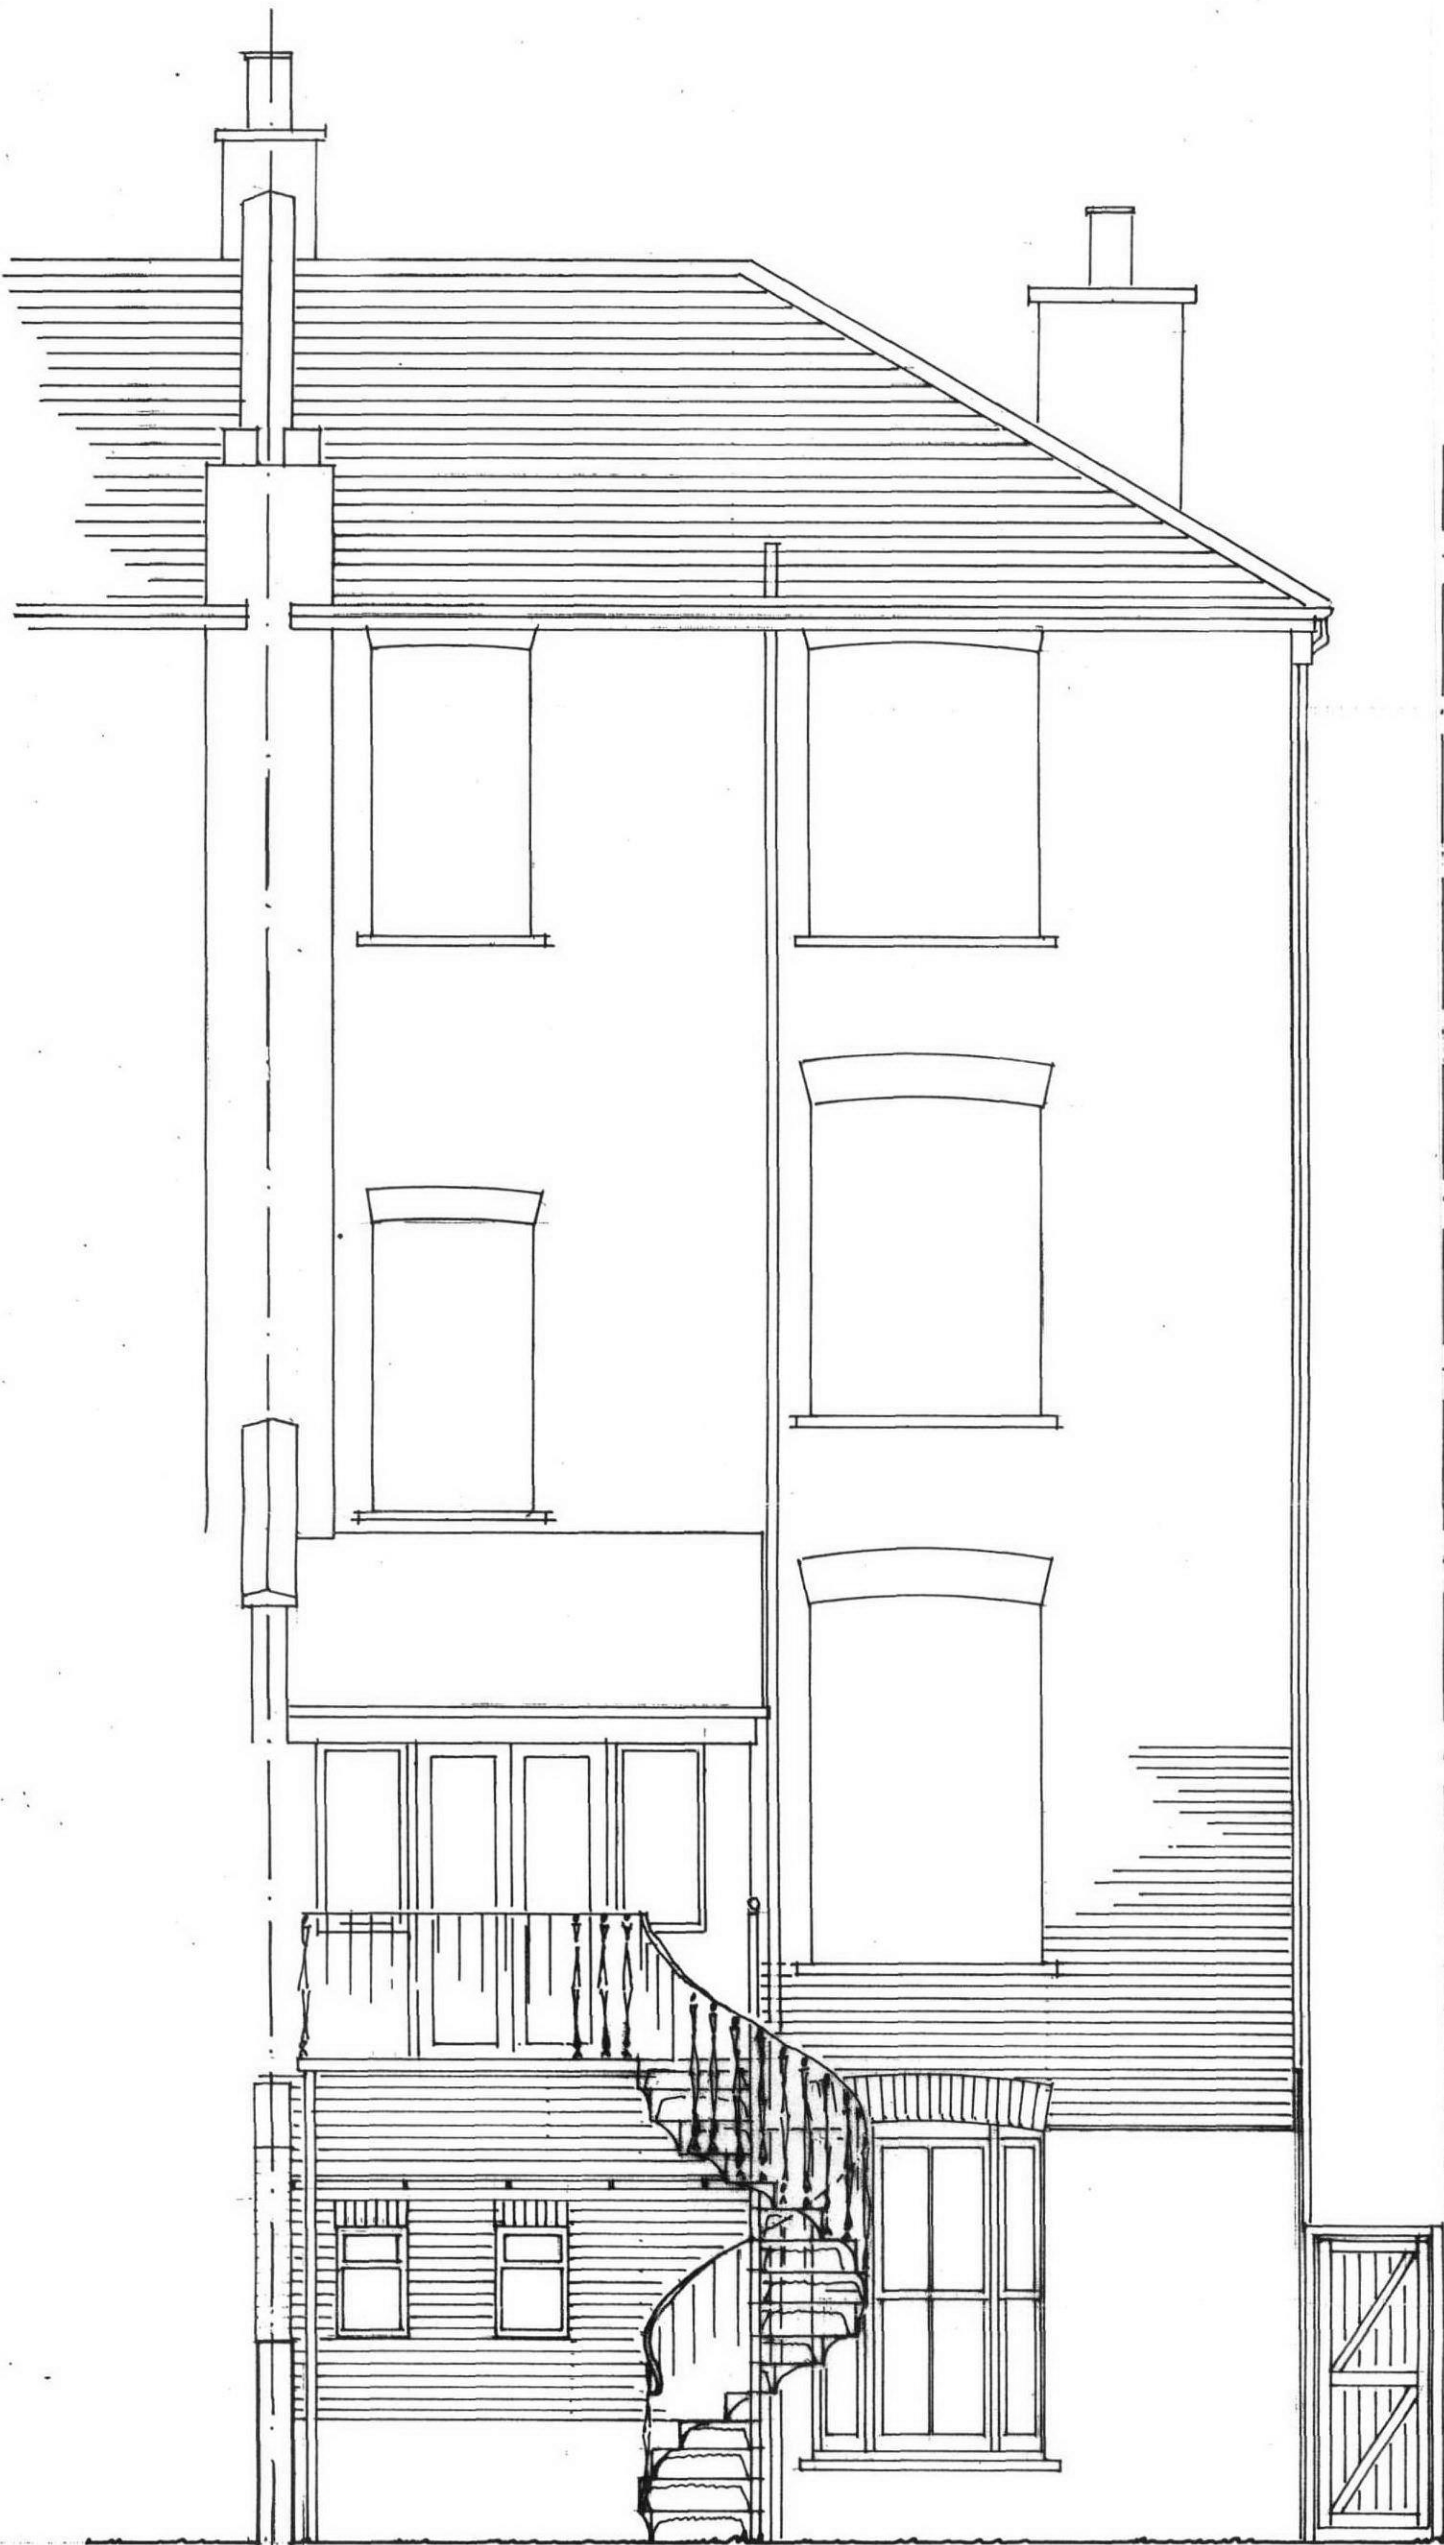


SECTION A-A



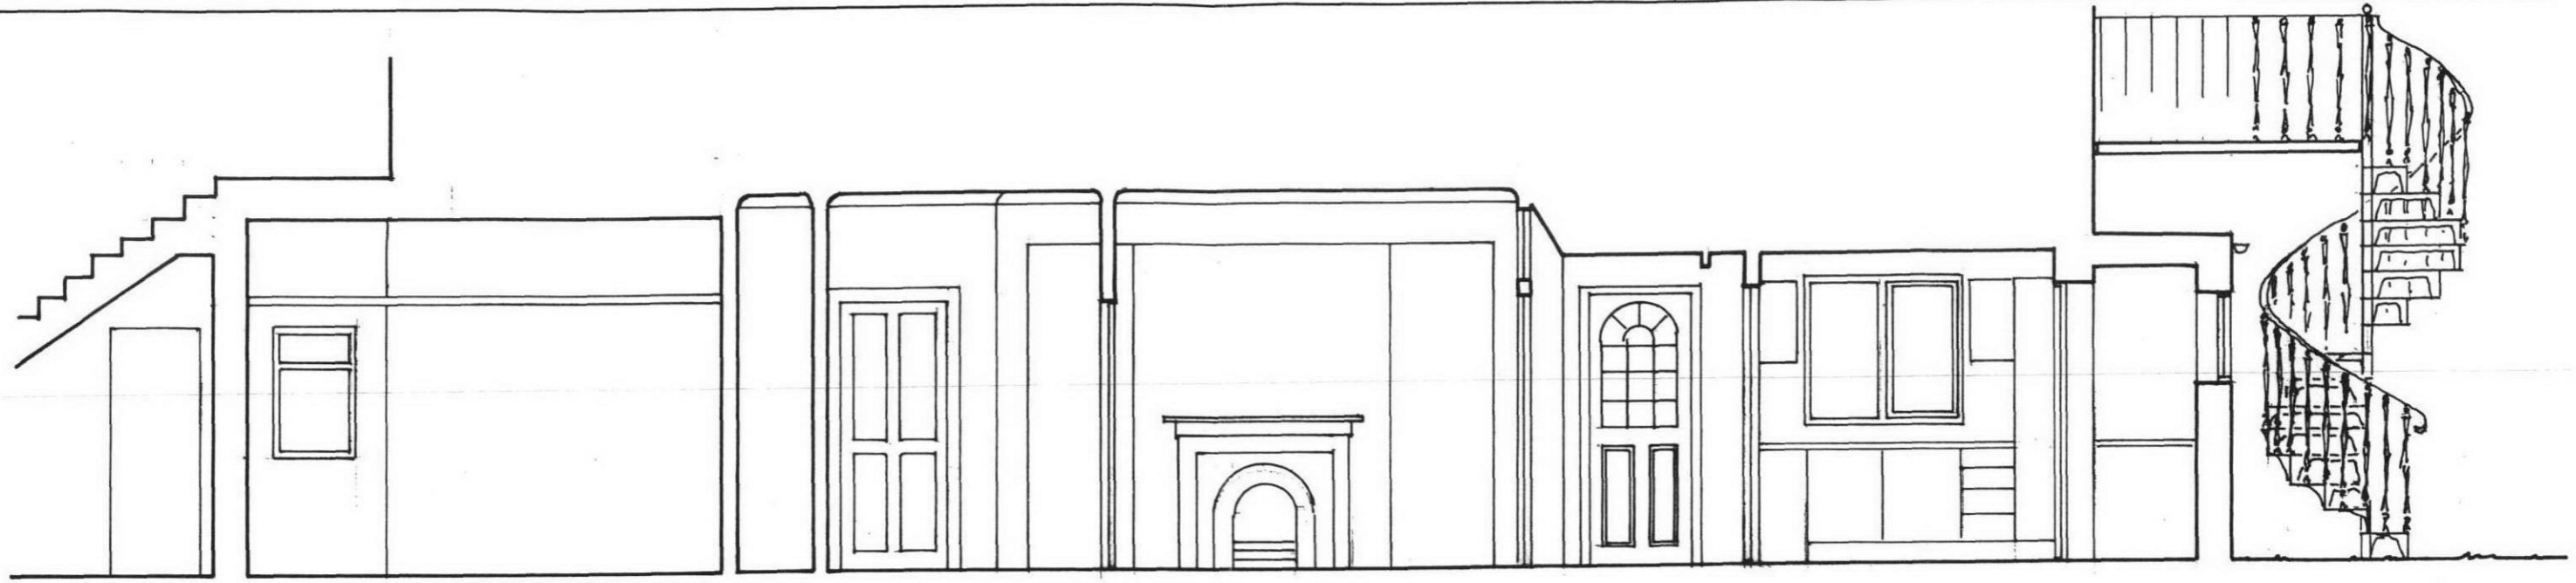

SECTION C-C

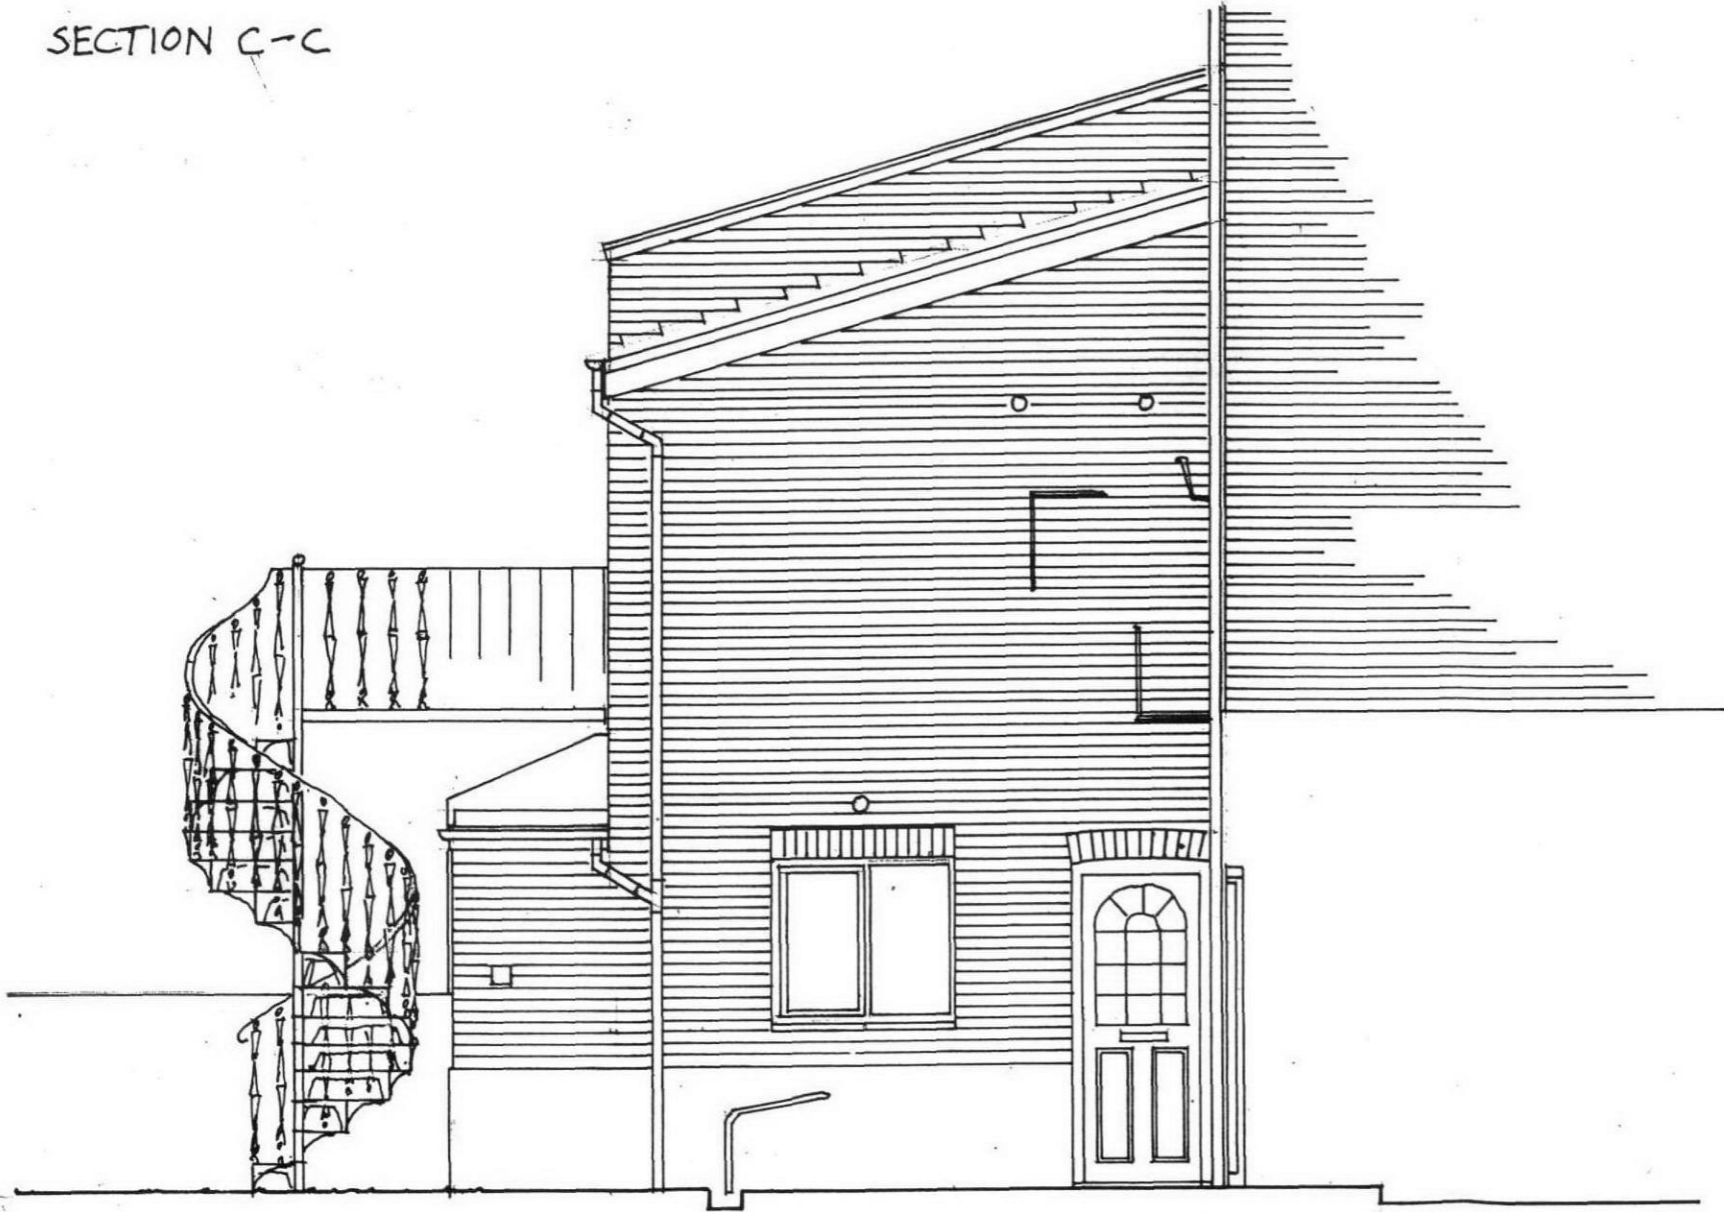

SECTION B-B