

No. 35 DARTMOUTH PARK ROAD

Rebuild party wall: rendered + painted as existing facing No. 35.

Boiler, dryer below.

Foul drainage: New connection into existing manhole.

Boiler Five (high level) dryer extract (high level)

stair out of use.

step up

PATH TO FRONT GATE

SIDE PASSAGE

close boarded fence

No. 39 DARTMOUTH PARK ROAD

A

B

B

C

D

Exhaust


FLAT A. 37 DARTMOUTH PARK ROAD

ELEVATION AS PROPOSED

1:50

DRAWING NBR. 5




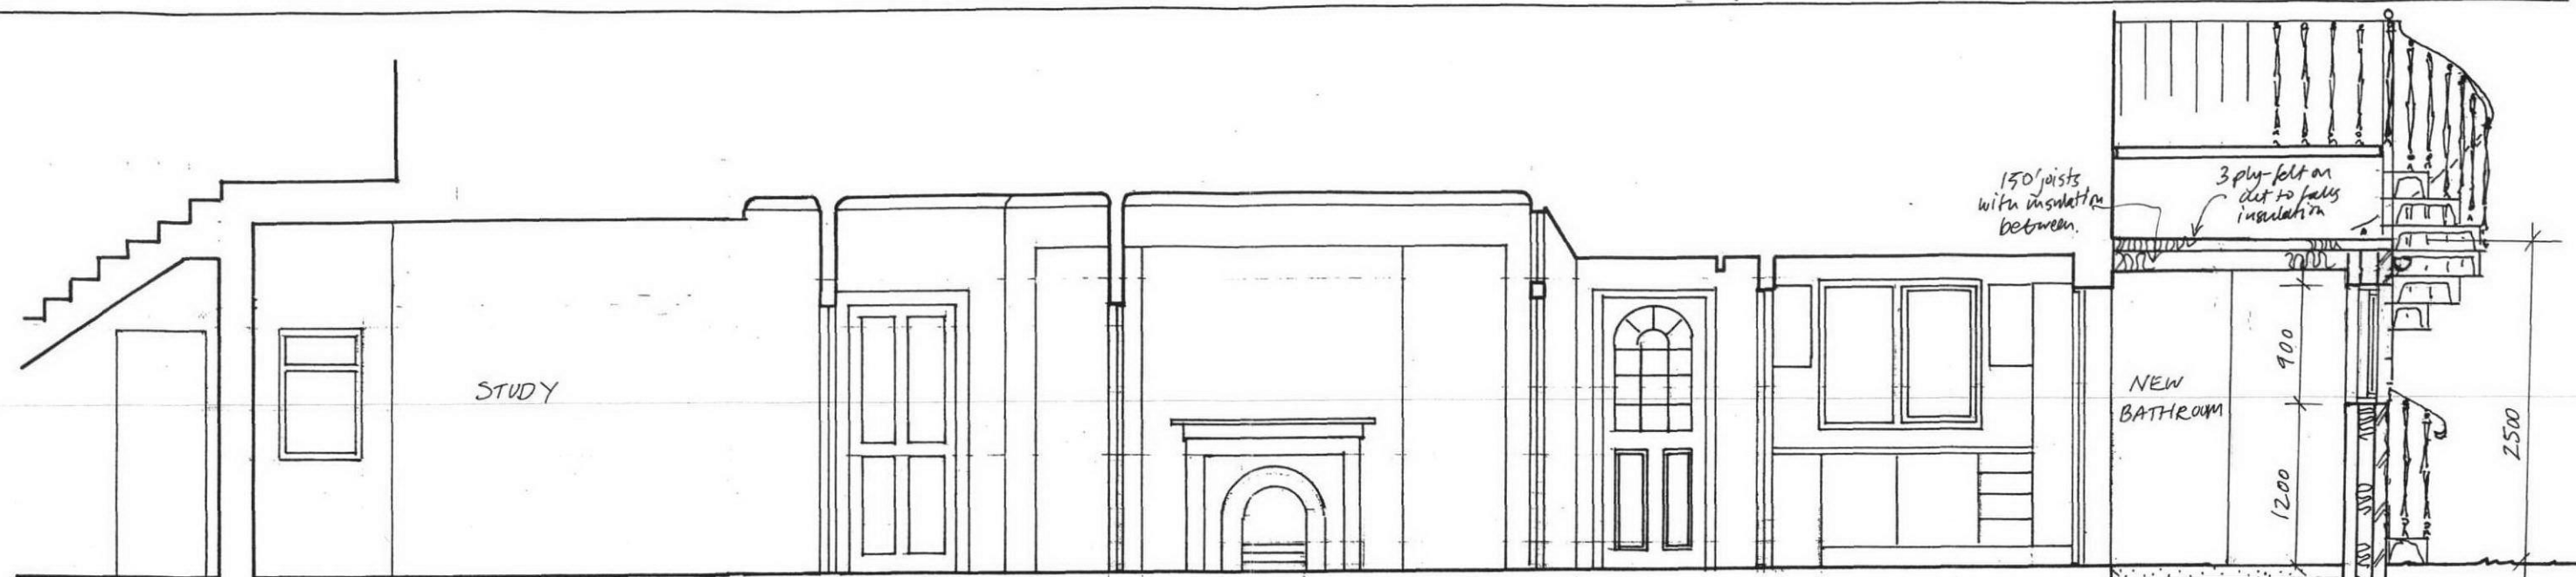

SECTION C-C

Floor build up:
 100 screed on 100 insulation,
 150 slab, DPM,
 sand-blinded hardcore subbase

New foundation, depth to engineer's spec.

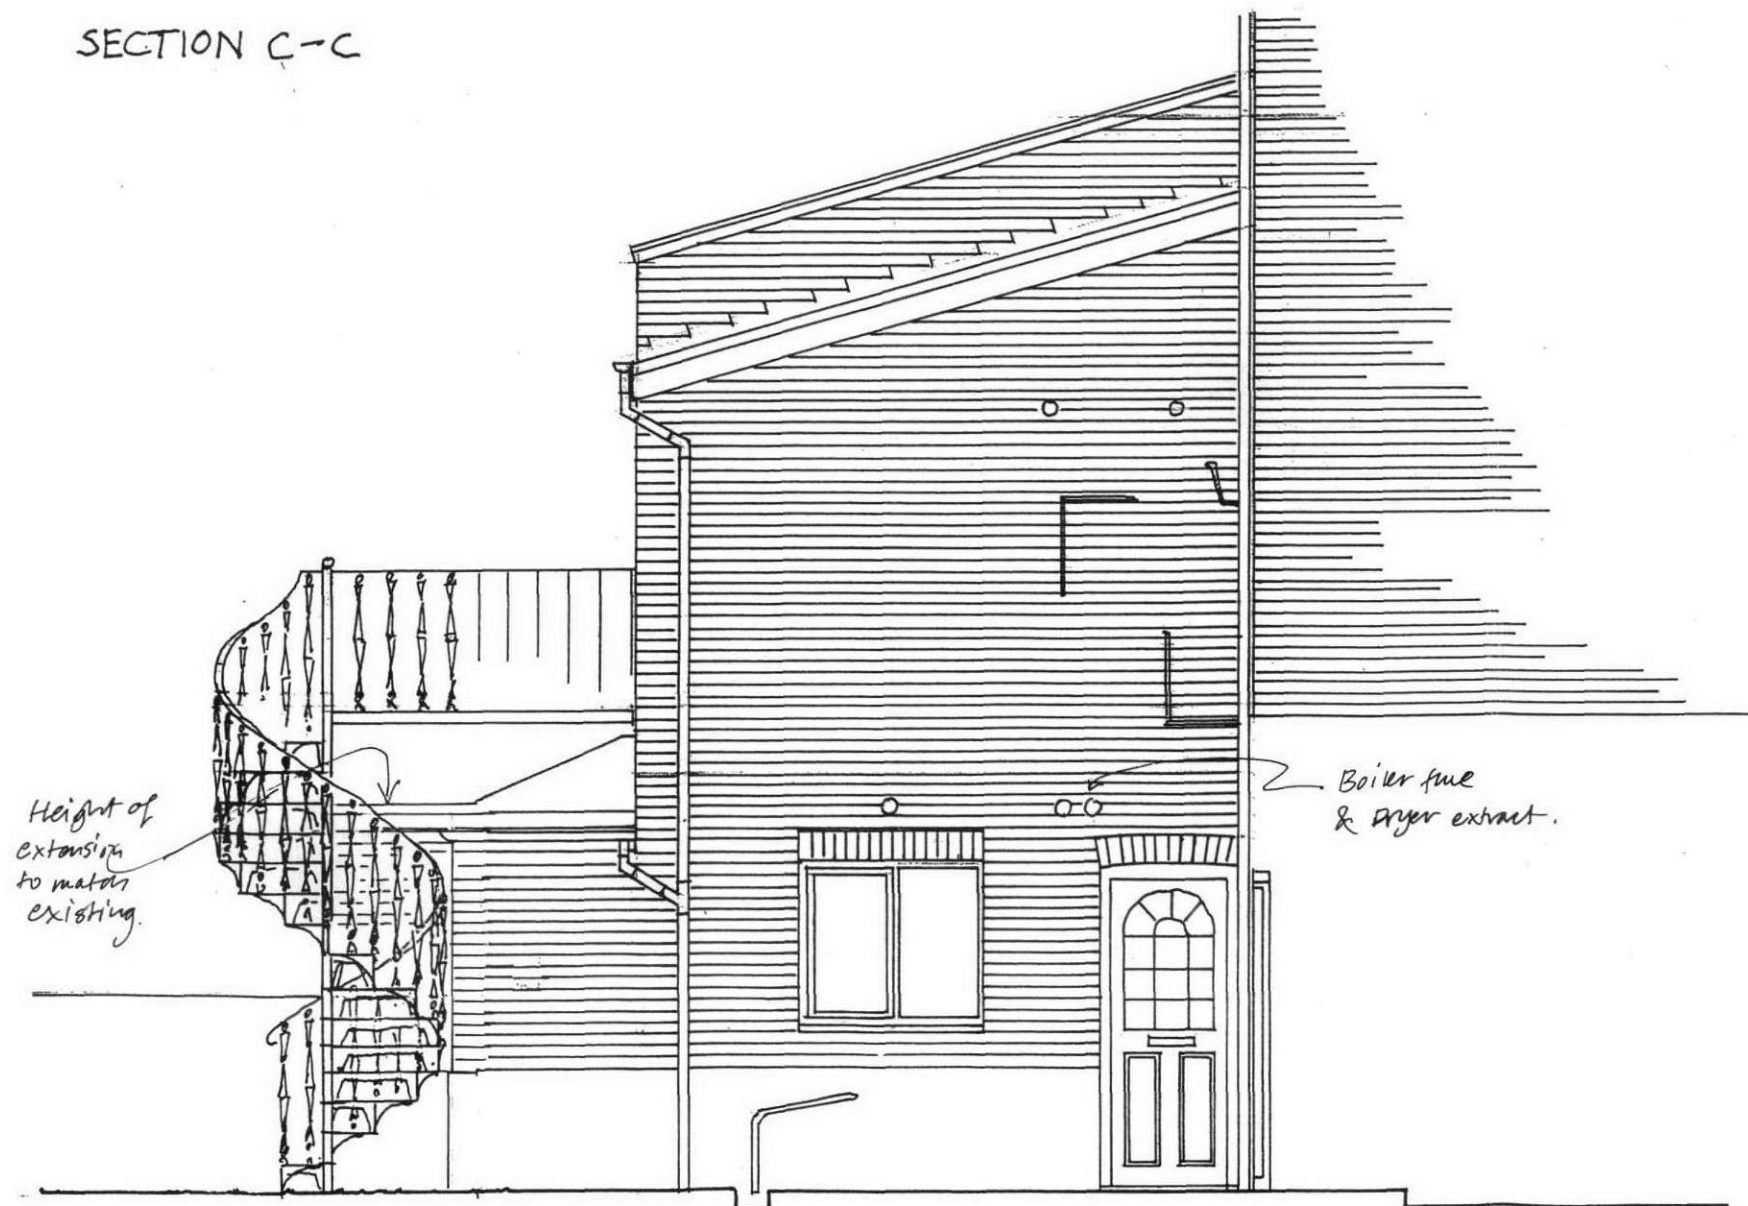

Boiler flue & dryer extract.

SECTION B-B