



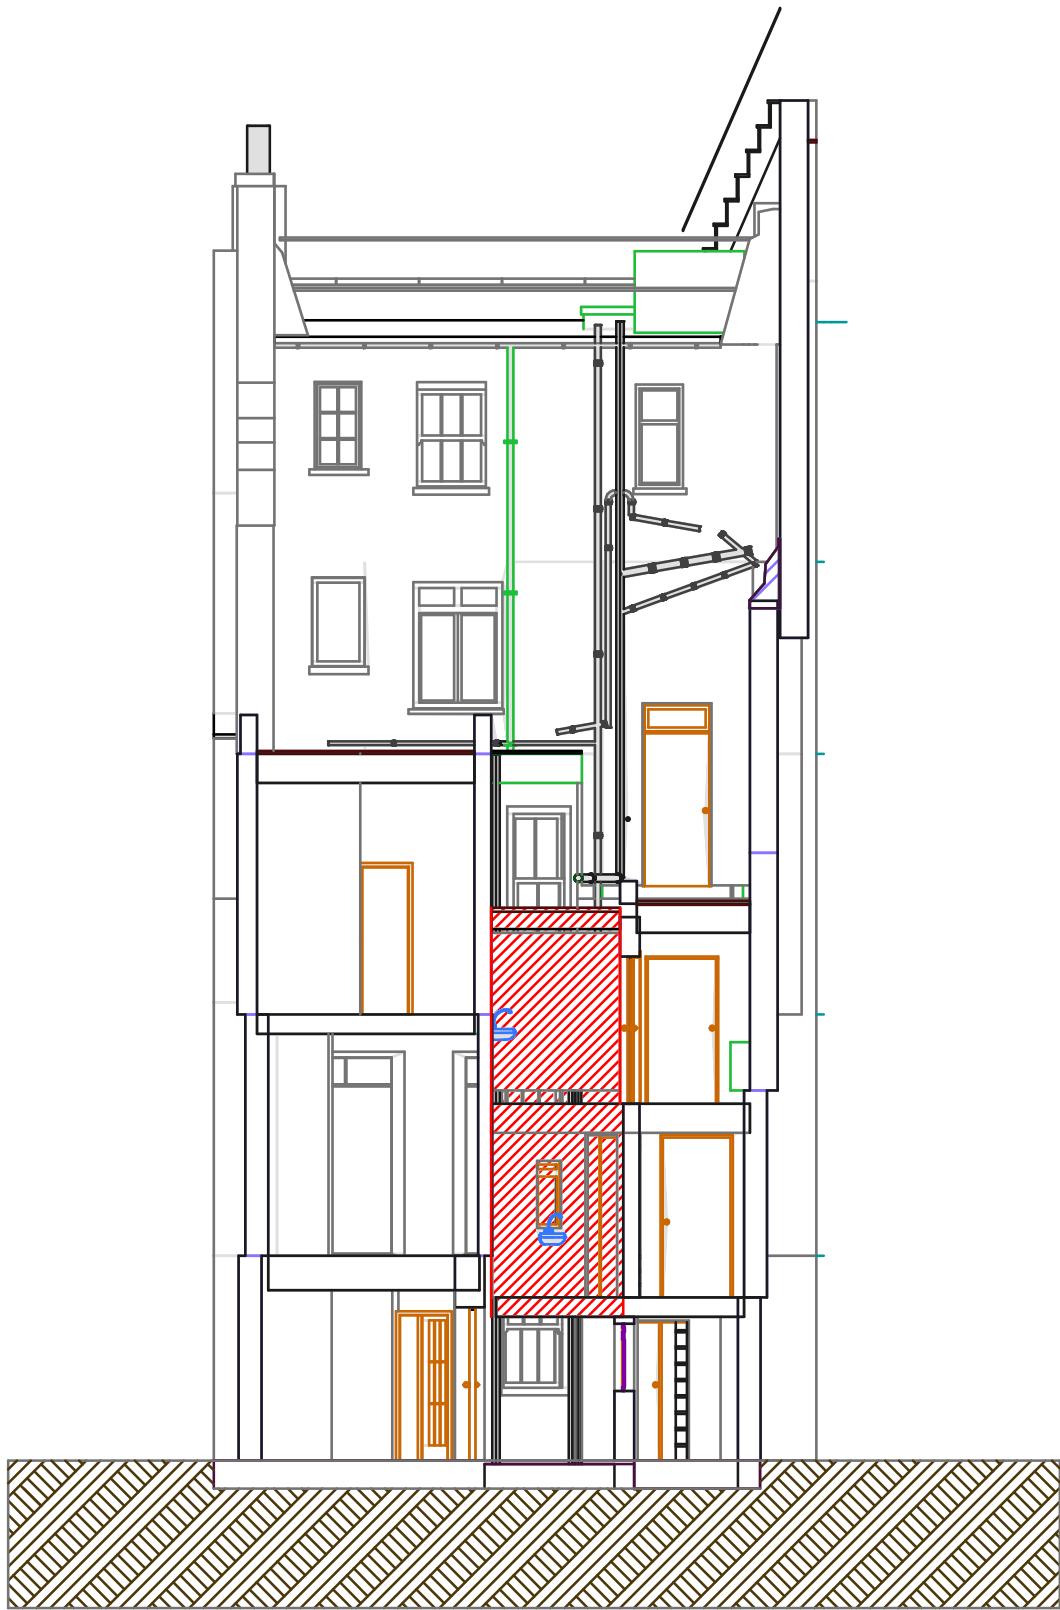

CROSS SECTION B-B THROUGH LIGHTWELL

 TOTAL VOLUME DEMOLISHED 27.2 m³

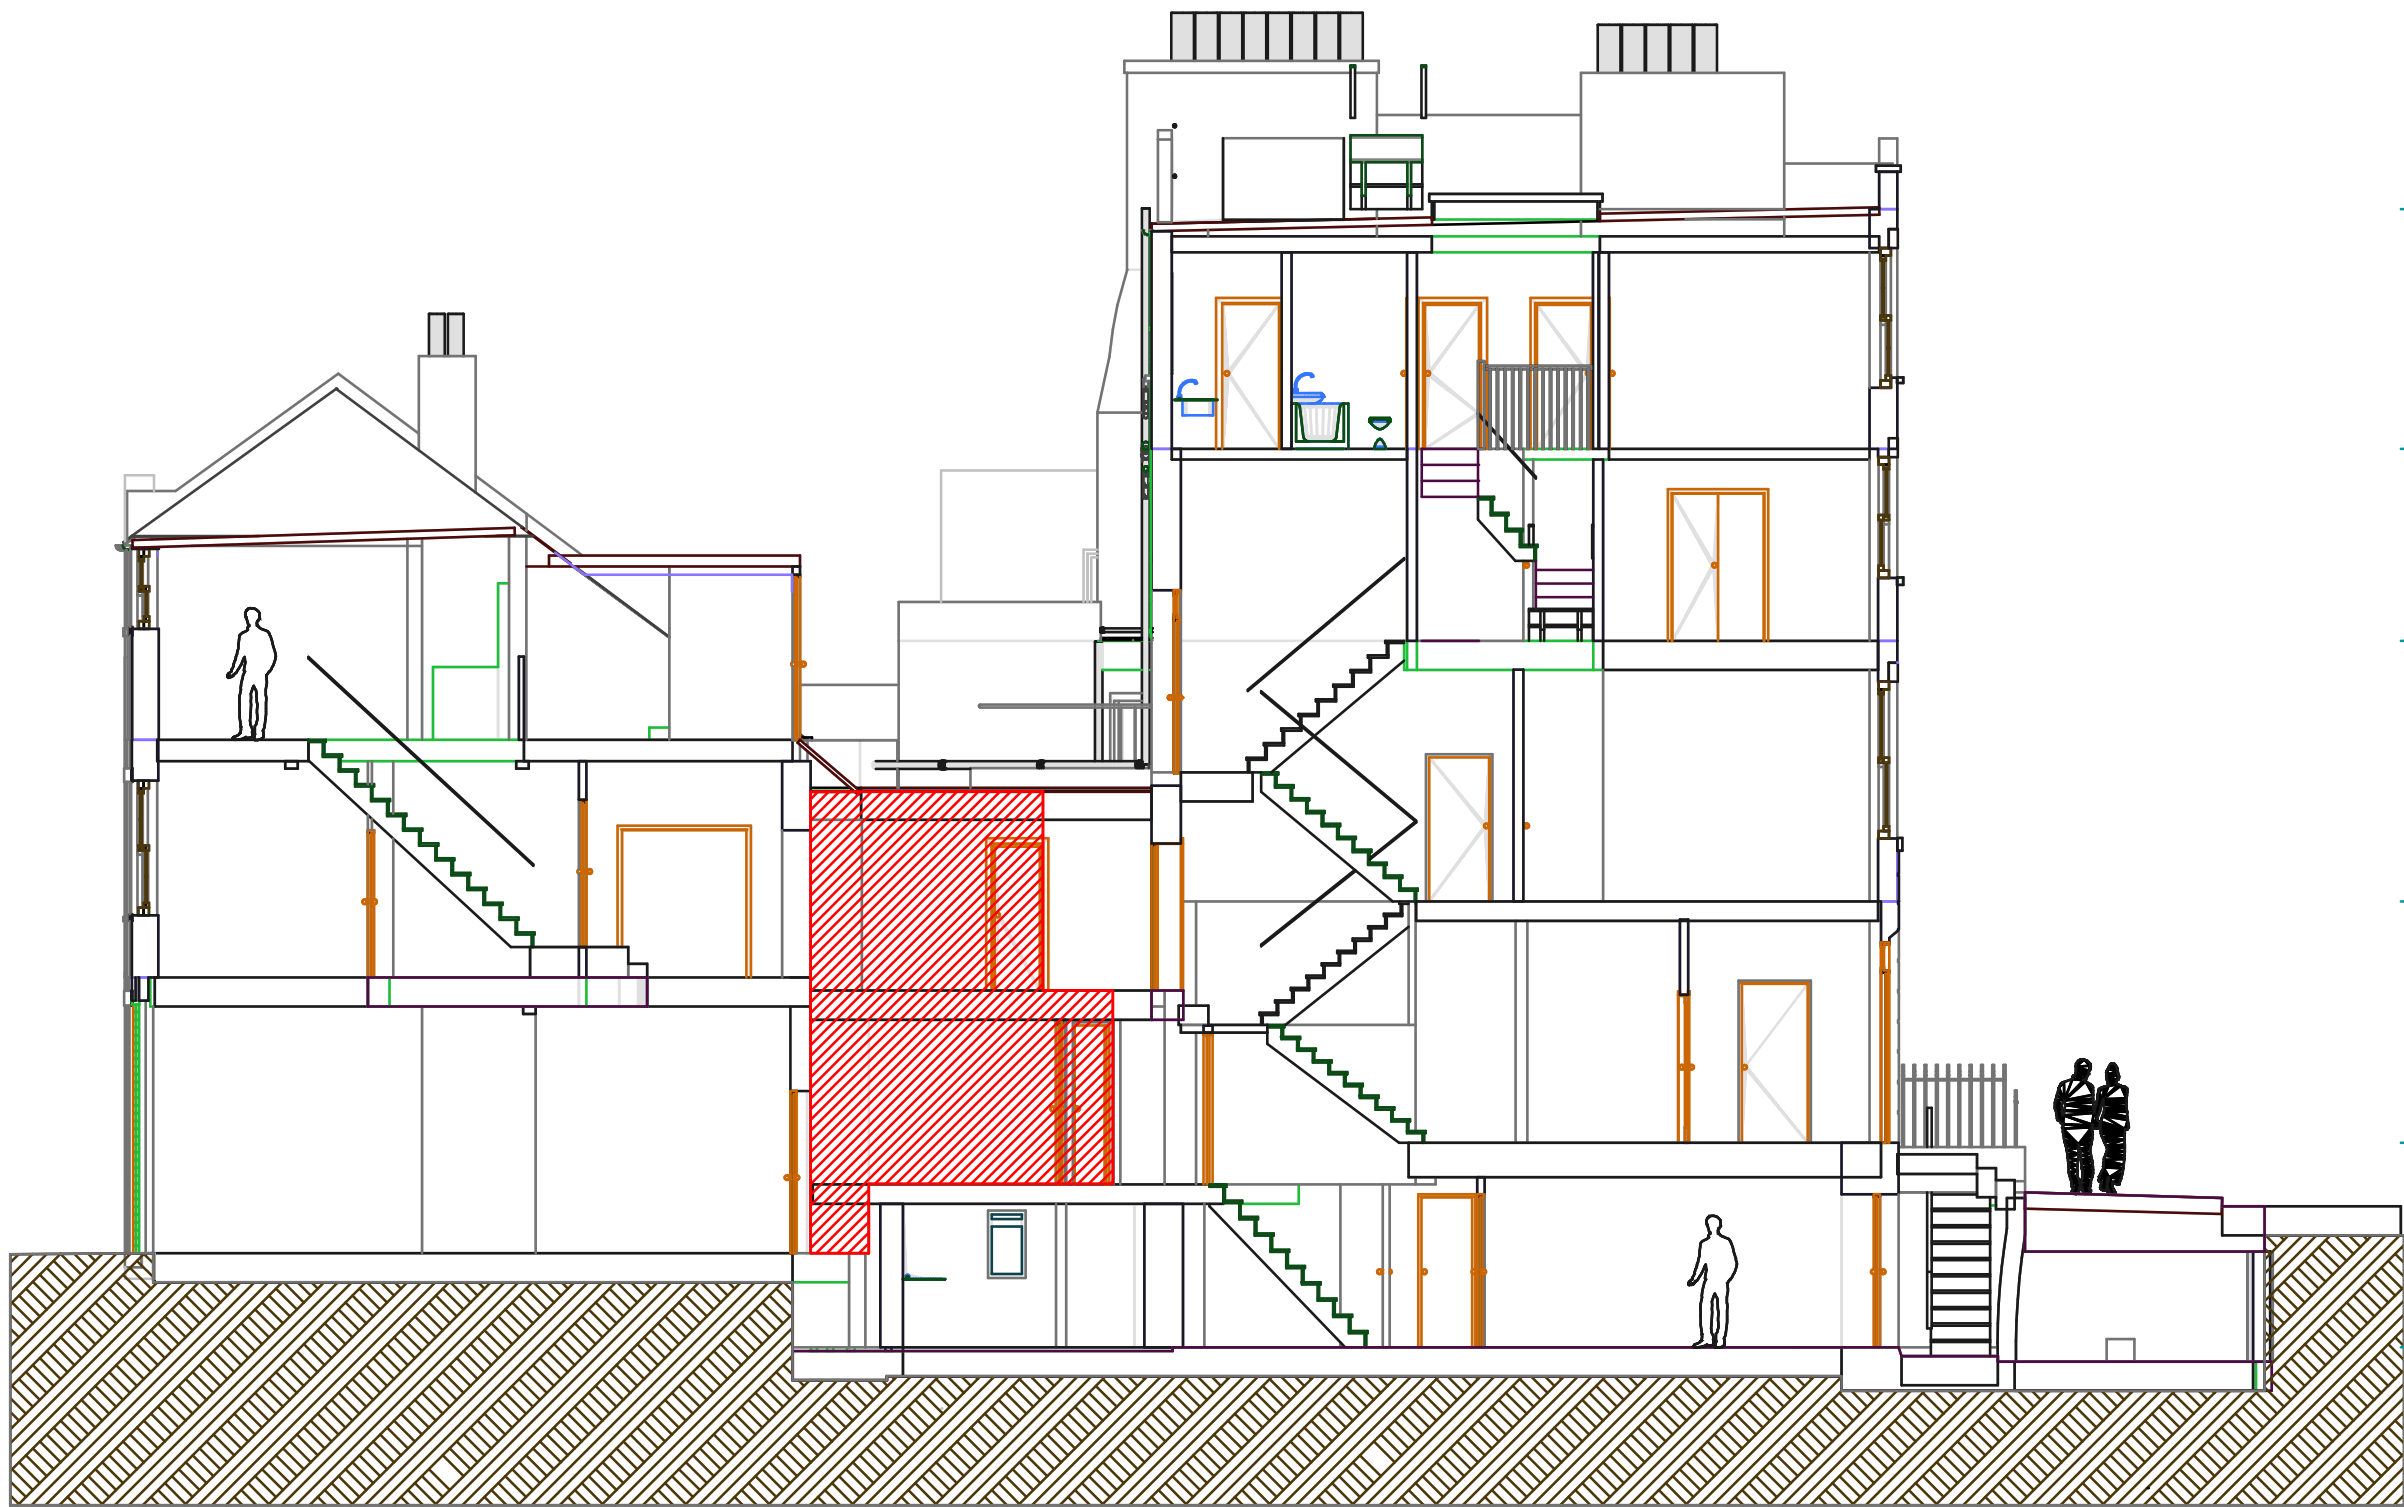

LONG SECTION A-A THROUGH MAIN HOUSE & MEWS

Formwork Architects Ltd. www.formwork-uk.com 47 St. John's Wood High St London NW8 7NJ tel. 020 7722 7069, fax. 020 7722 8314 Do not scale from this drawing. If no dimension is shown the recipient is responsible for the accuracy of the measurement and may not rely on this drawing. Resolve all discrepancies with the architect. This drawing is COPYRIGHT	Revisions:		Drawing Status:		Project: 81 Charlotte Street and 6 Tottenham Mews, London W1	
	A		☒	Preliminary for Approval	Title: Sections showing demolition in lightwell	
	B			Design Approved by Client	Scale: 1:100 @ A2 and 1:50 @ A1	
	C			Planning Drawing	Date: 15/01/10	
	D			Tender Drawing	Drawing Number: 374/L/10	
	E			Construction Drawing	N	