

Appendix A - Location Plan


81 Charlotte Street & 6 Tottenham Mews, London W1



Ordnance
Survey

© Crown Copyright 2008. All rights reserved. Licence number 100020449. Plotted Scale - 1:500

Appendix B - Photographs of Site and Surroundings

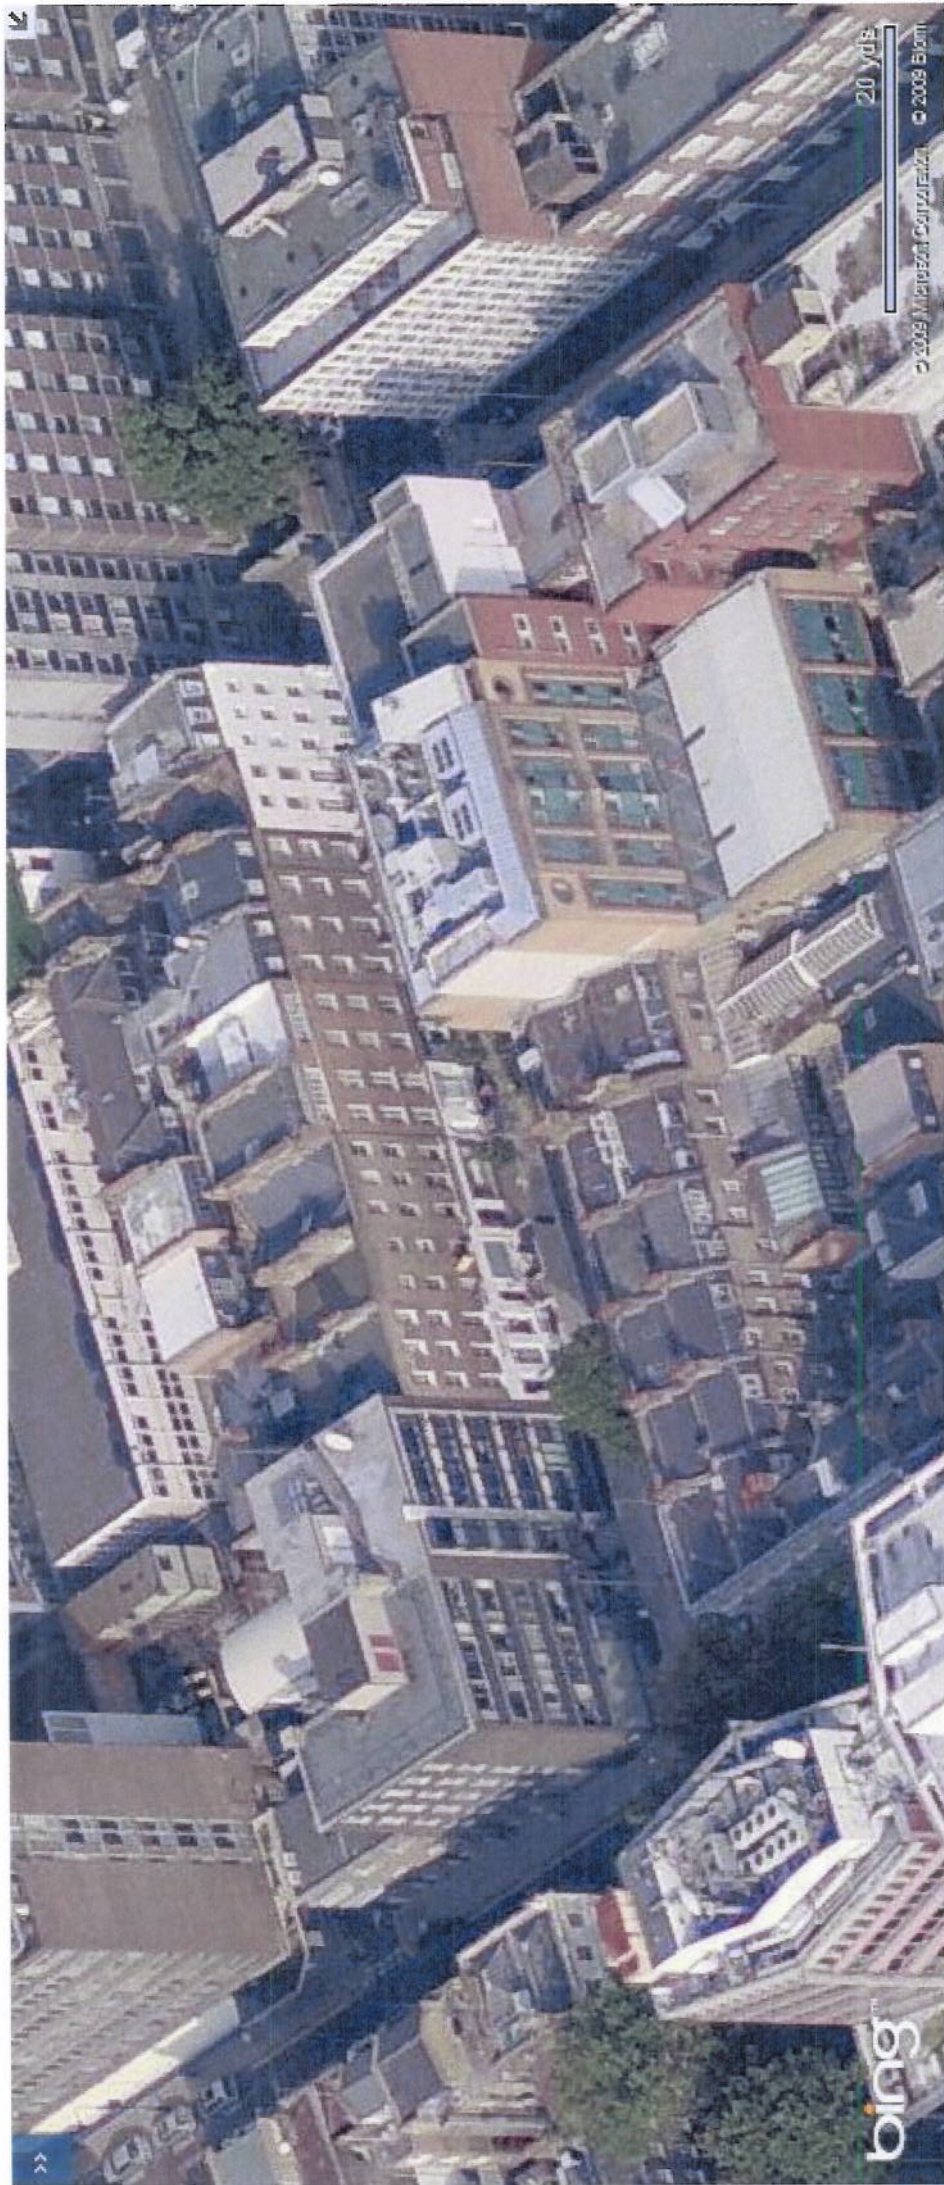

bing™

© 2009 Microsoft Corporation © 2009 Bing

20 yds















