


LONG SECTION A-A THROUGH STAIRS

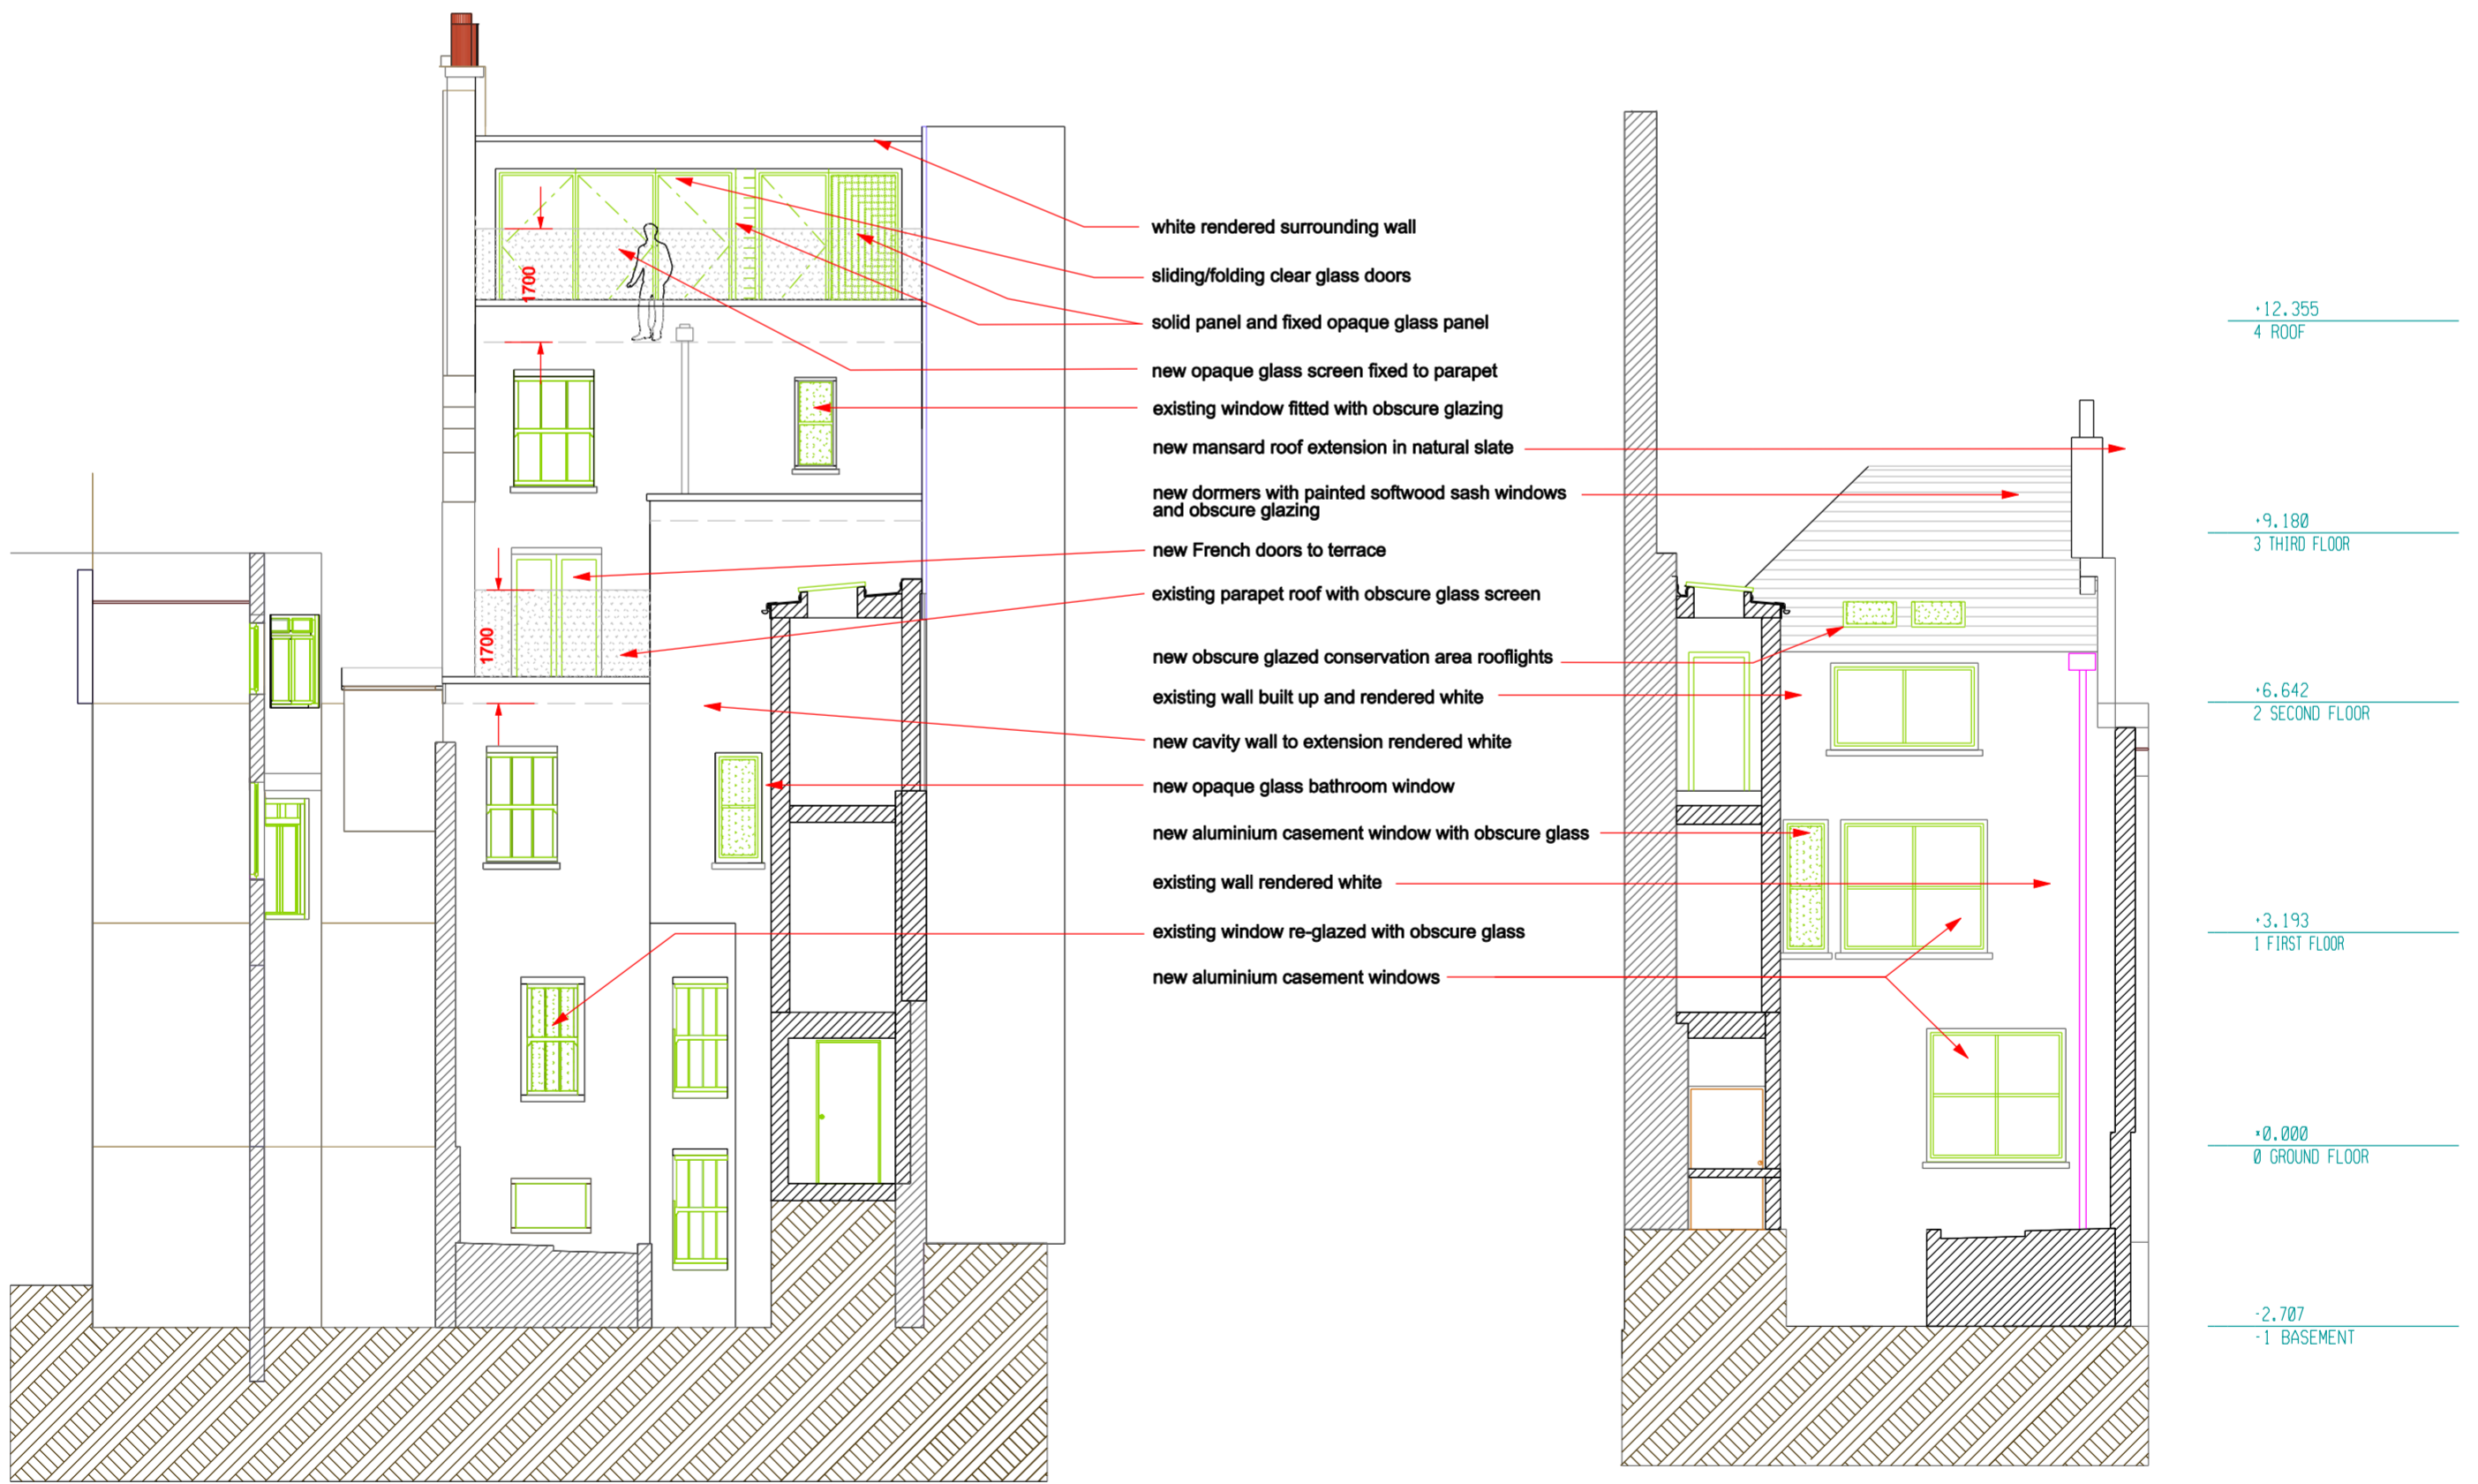

CROSS SECTION B-B THROUGH LIGHTWELL

CROSS SECTION C-C THROUGH LIGHTWELL

Formwork Architects Ltd. www.formwork.uk.com
 47 St. John's Wood High St London NW8 7NJ
 tel. 020 7722 7069, fax. 020 7722 8314

Revisions:

A
B
C
D
E
F

Do not scale from this drawing. If no dimension is shown the recipient is to ascertain all the necessary dimensions directly from the Architect or by site measurement and may not rely on this drawing. Resolve all discrepancies prior to construction. If in doubt ASK. This drawing is COPYRIGHT

Drawing Status:

Preliminary for Approval
 Design Approved by Client
 Planning Drawing
 Tender Drawing
 Construction Drawing

Project: 81 Charlotte Street and 6 Tottenham Mews, London W1

Title: Sections A-A, B-B & C-C

Scale: 1:100 @A2 & 1: @A1

Date: 01/06/10

Drawing Number: 374/L/12

N