

REVISION	DATE	BY	DESCRIPTION
A	17.06.10	kyC	LAYOUT AMENDMENT
B	01.07.10	kyC	LAYOUT AMENDMENT
C	26.07.10	kyC	UNCHANGE EXISTING SHOPFRONT & REMOVE PAVEMENT LIGHTS


NOTES

DO NOT SCALE DIRECTLY FROM DRAWING.  
ALL DIMENSIONS TO BE CHECKED ON SITE.



NATURAL LIGHT AND VENTILATION FROM GROUND FLOOR WINDOWS

NATURAL LIGHT AND VENTILATION FROM GROUND FLOOR WINDOWS

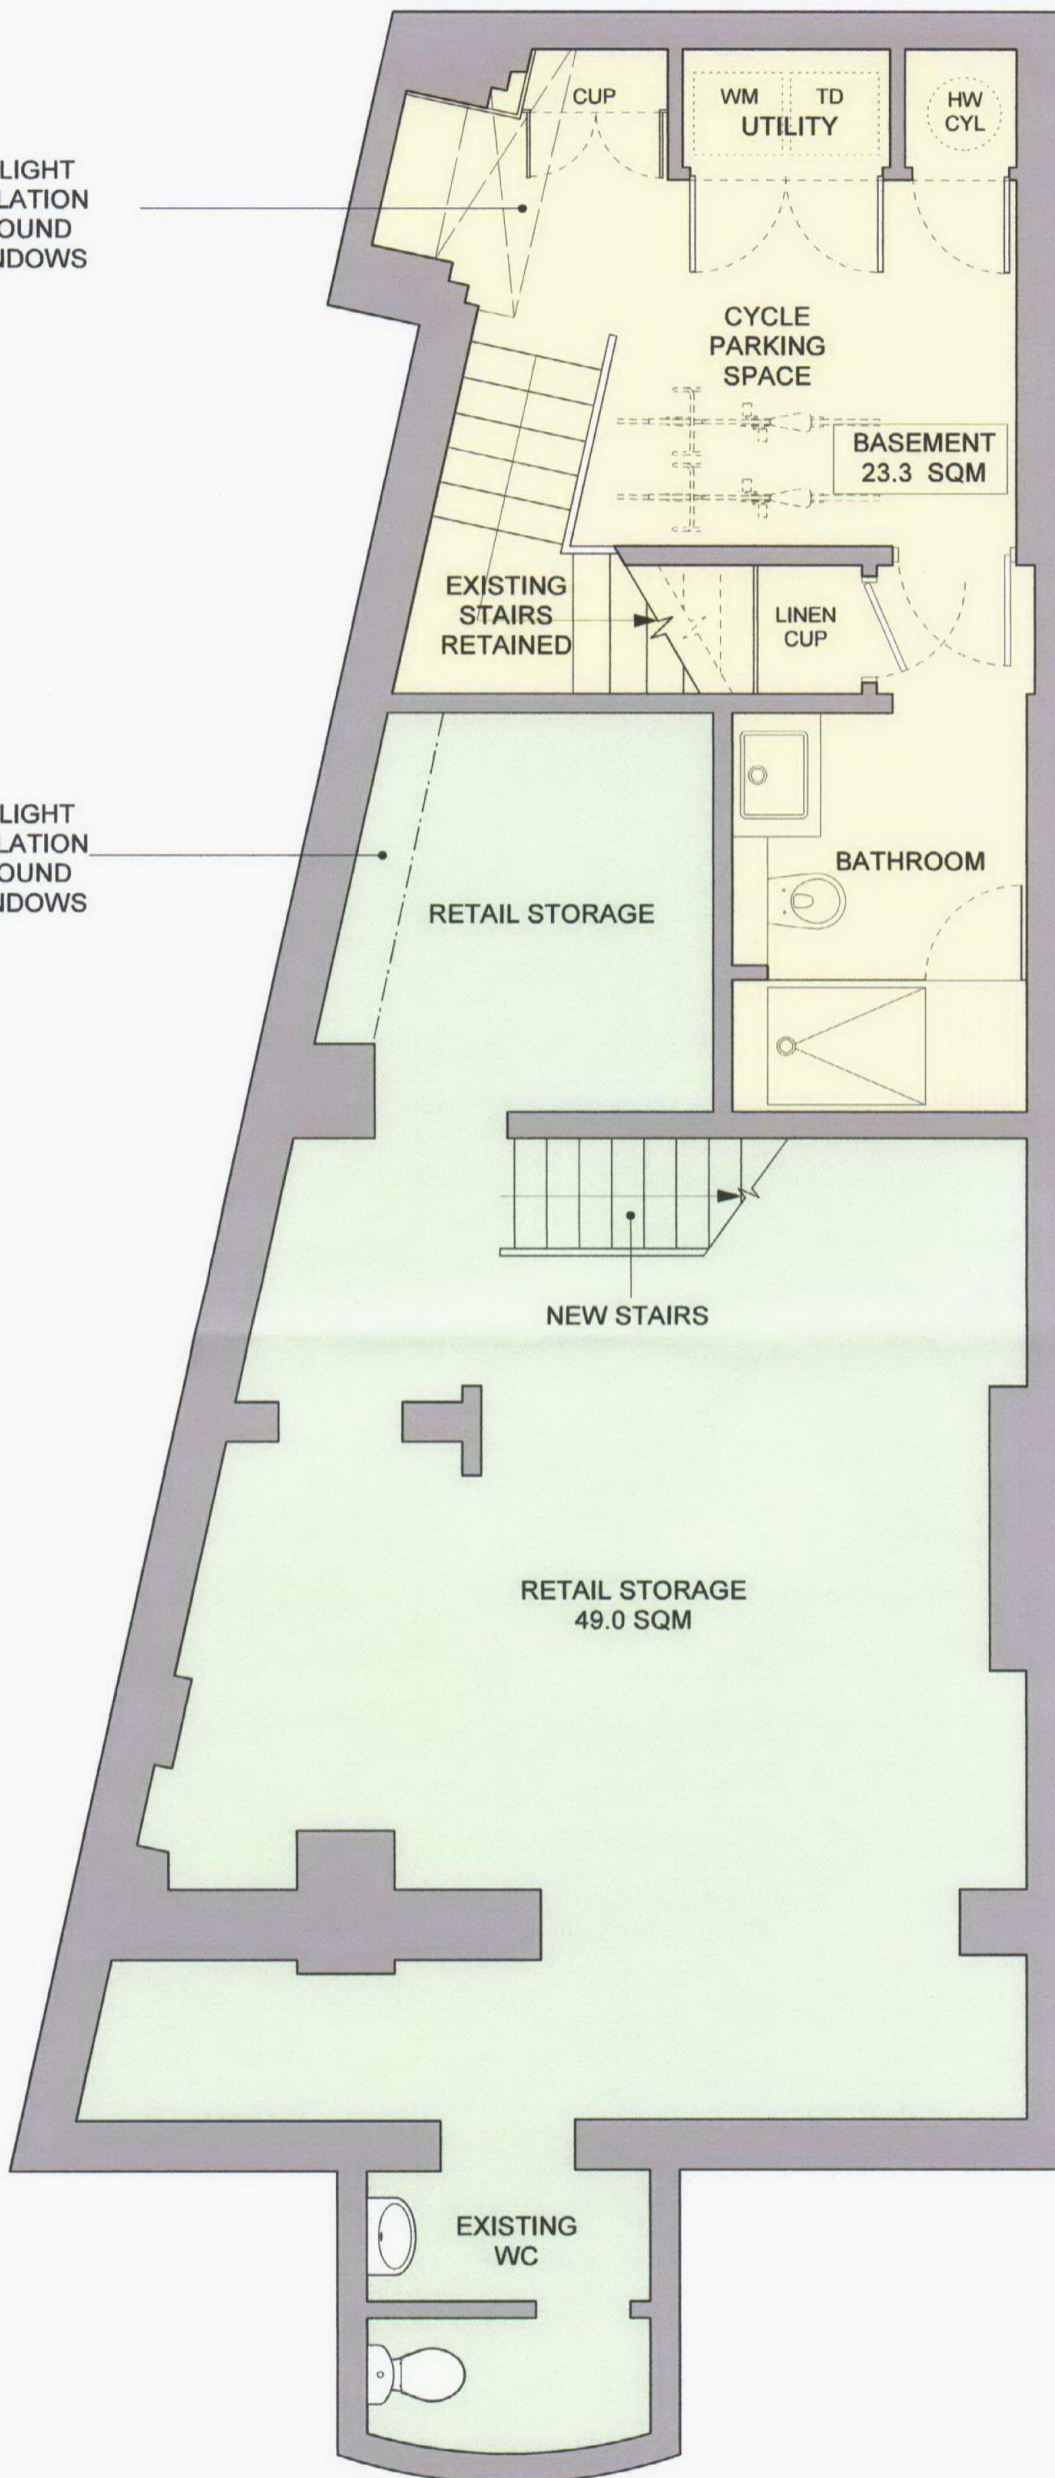

**1:50 PROPOSED BASEMENT PLAN**

**dga architects** David Gallagher Associates Telephone 020 7834 9474  
Studio Crown Reach Facsimile 020 7834 0066  
149A Grosvenor Road info@dga-architects.co.uk  
London SW1V 3JY www.dga-architects.co.uk

CLIENT **CARLTONE**

PROJECT **26 ENGLAND'S LANE & 2 PRIMROSE GARDENS,  
LONDON NW3 4TG**

DRAWING **PROPOSED BASEMENT PLAN**

JOB NO.	DRAWING NO.	REVISION	DRAWN BY	DATE DRAWN	SCALE
1007	101	C	kyC	11.04.10	1:50 @ A3