


REVISION	DATE	BY	DESCRIPTION
A	01.07.10	kyC	SET BACK WINDOW & ADD NEW RAILING
B	26.07.10	kyC	UNCHANGE EXISTING SHOPFRONT & EXISTING DOOR
NOTES			
DO NOT SCALE DIRECTLY FROM DRAWING. ALL DIMENSIONS TO BE CHECKED ON SITE.			

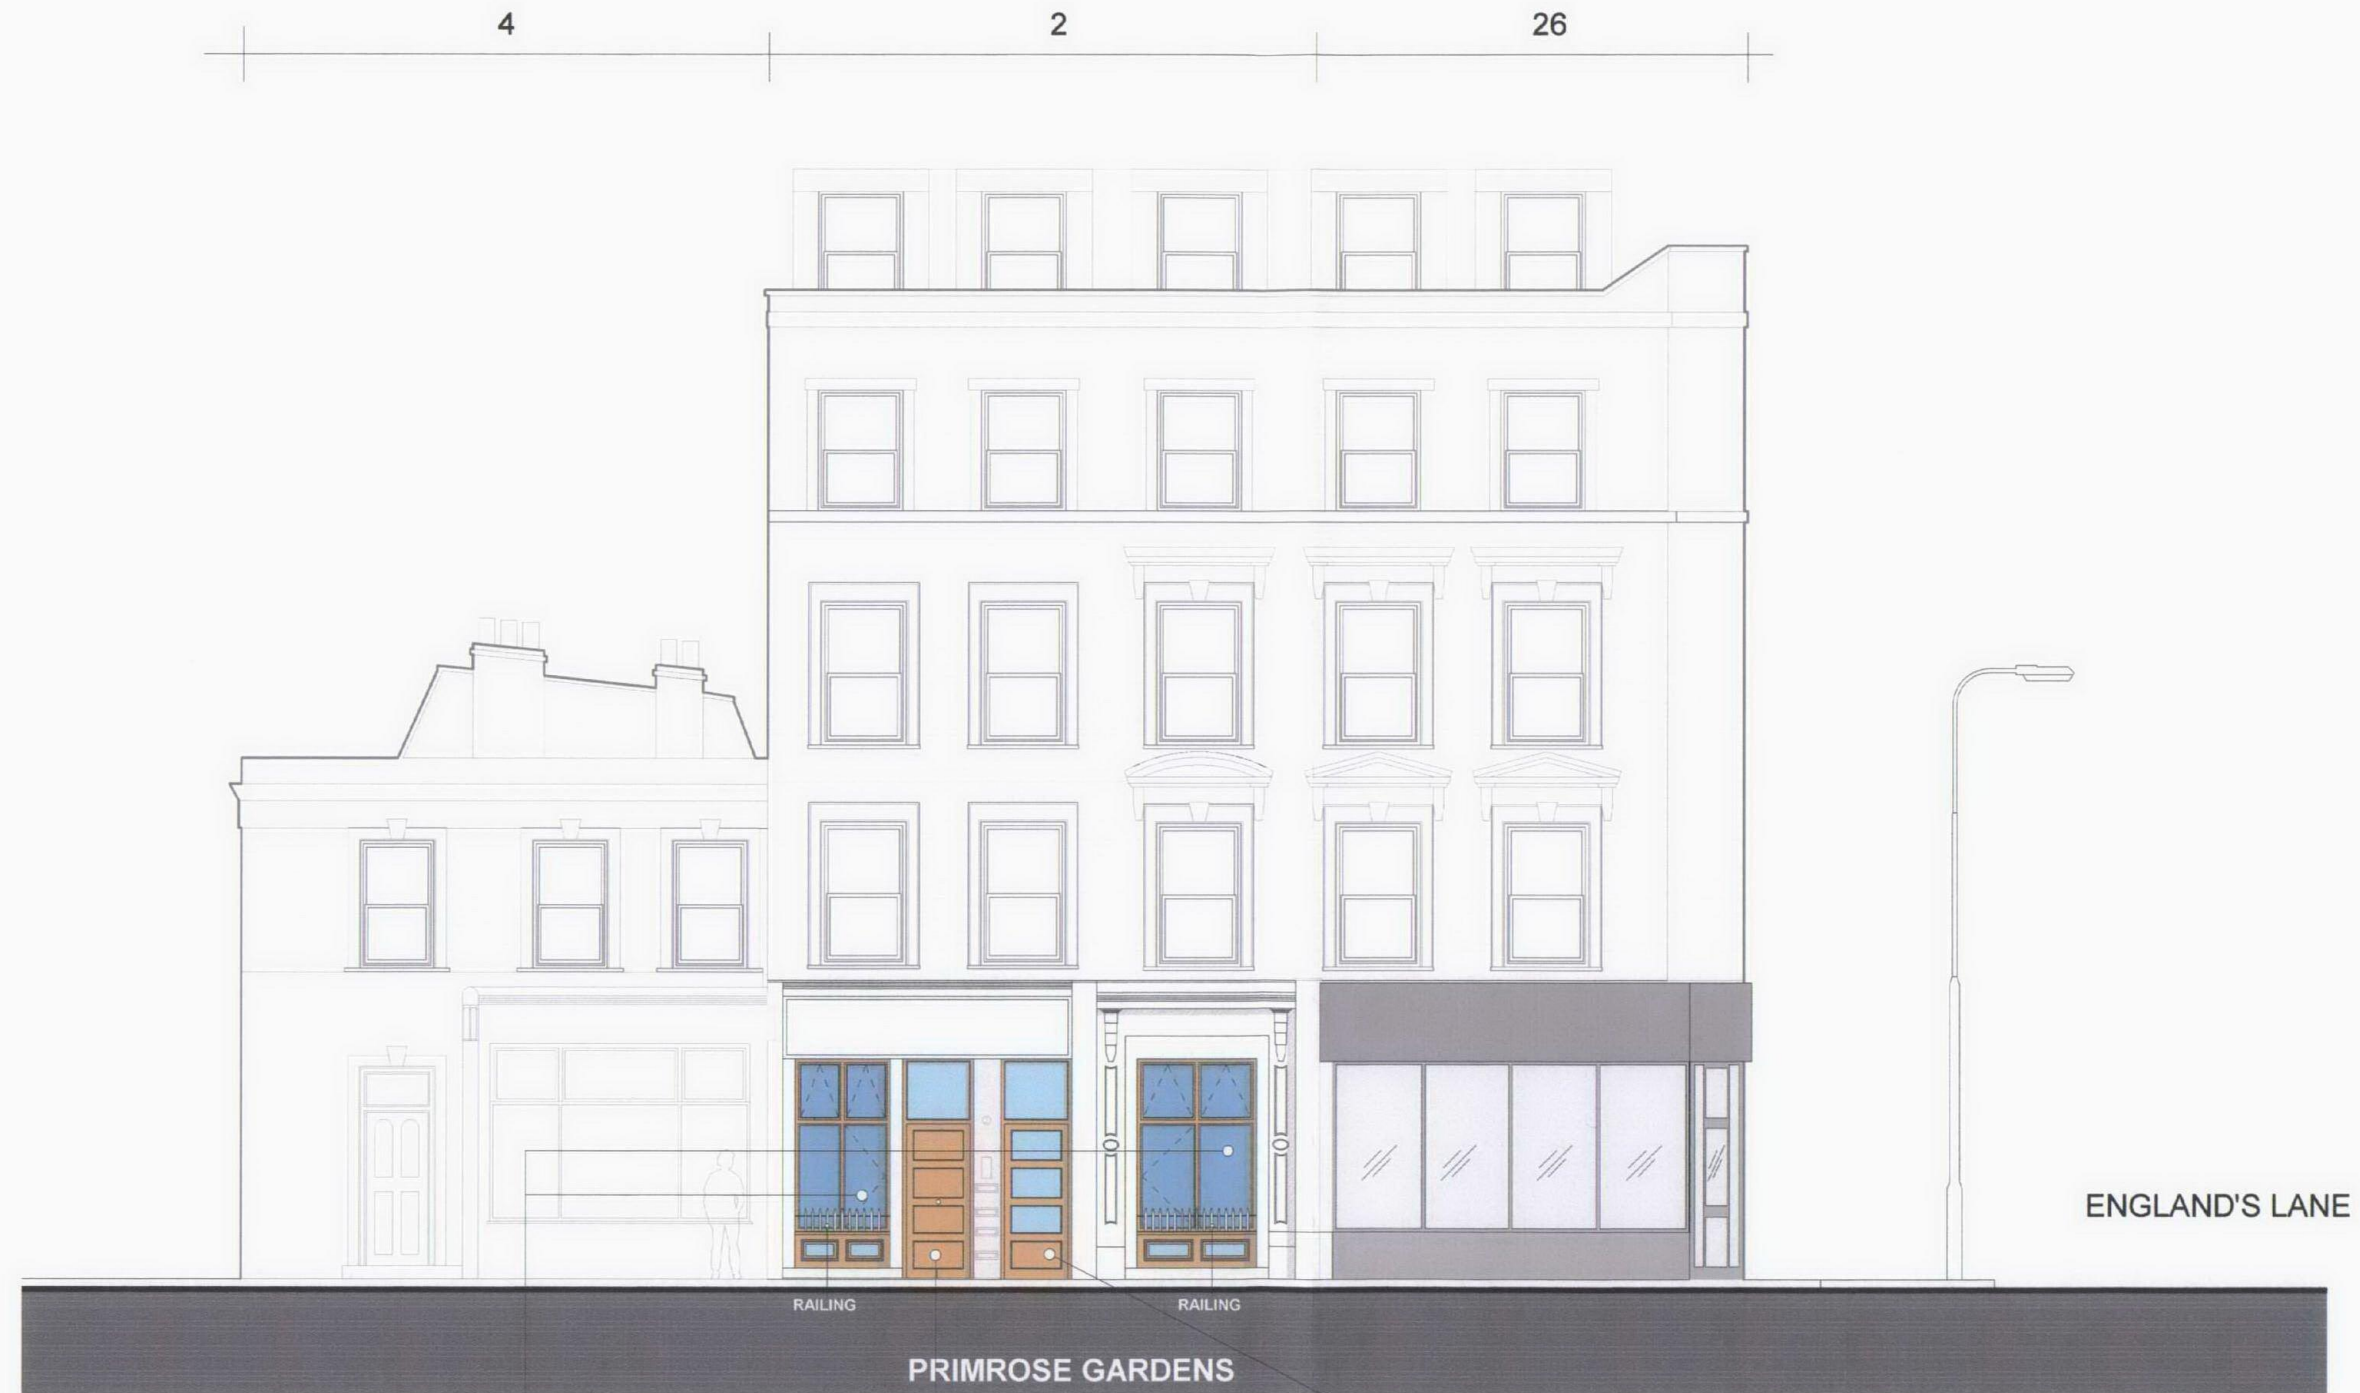

NEW WINDOWS TO FLAT
TO BE RECESSED TO
ASSIST PRIVACY

ACCESS TO FLAT
NEWLY PROPOSED
FLAT E,
2 PRIMROSE
GARDENS

EXISTING ACCESS TO
FLATS A, B, C & D
2 PRIMROSE GARDENS

1:100 PROPOSED ELEVATION TO PRIMROSE GARDENS

dga architects David Gallagher Associates Telephone 020 7834 9474
Studio Crown Reach Facsimile 020 7834 0066
149A Grosvenor Road info@dga-architects.co.uk
London SW1V 3JY www.dga-architects.co.uk

CLIENT	CARLTONE				
PROJECT	26 ENGLAND'S LANE & 2 PRIMROSE GARDENS, LONDON NW3 4TG				
DRAWING	PROPOSED ELEVATION PRIMROSE GARDENS				
JOB NO.	DRAWING NO.	REVISION	DRAWN BY	DATE DRAWN	SCALE
1007	103	B	kyC	11.04.10	1:100 @ A3