


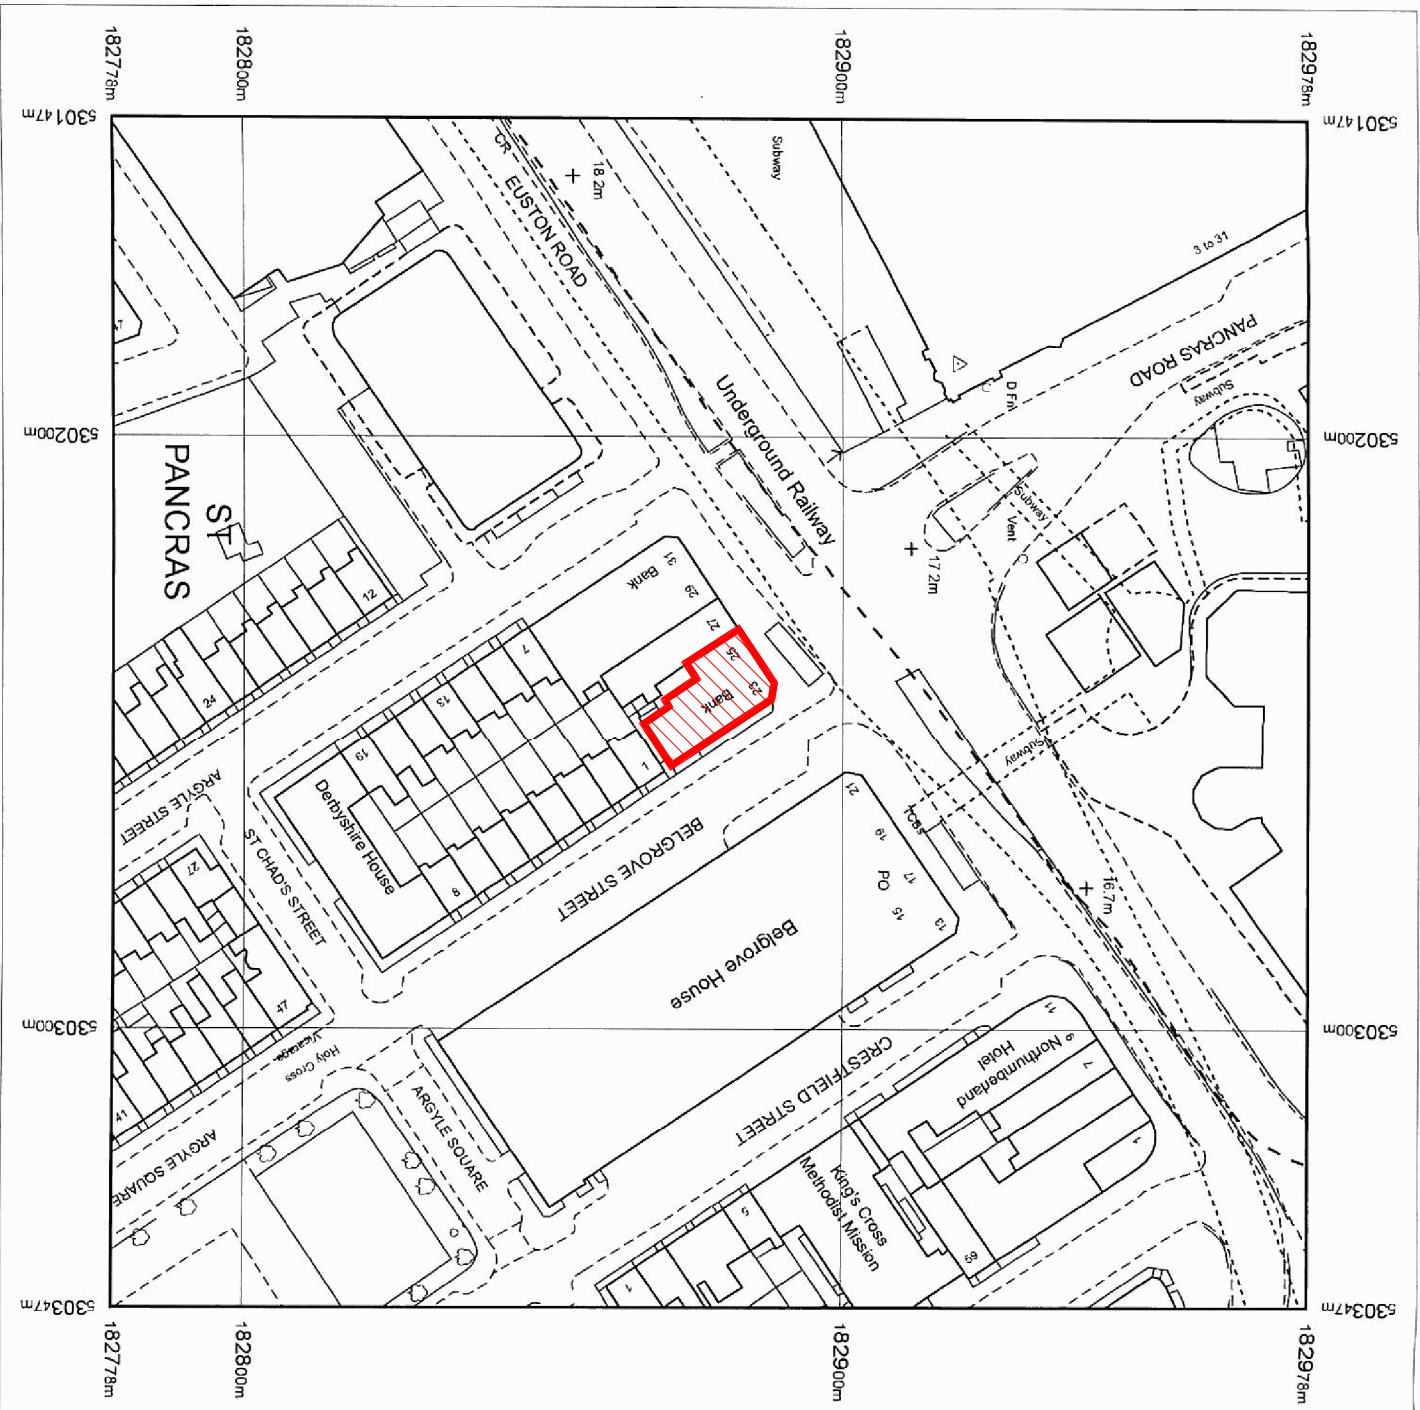

# OS Sitemap®




Produced 09.04.2009 from the Ordnance Survey National Geographic Database and incorporating surveyed revision available at this date. © Crown Copyright 2009.

Reproduction in whole or part is prohibited without the prior permission of Ordnance Survey.

Ordnance Survey, the OS Symbol and OS Sitemap are registered trademarks of Ordnance Survey, the national mapping agency of Great Britain.

The representation of a road, track or path is not evidence of a right of way.

The representation of features as lines is no evidence of a properly boundary.

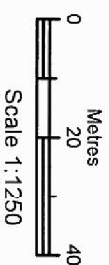

Scale 1:1250









Supplied by: **Maps @ John E Wright**  
Serial number: 00675400  
Centre coordinates: 530246.88 182878

Further information can be found on the OS Stiemap Information leaflet or the Ordnance Survey web site:  
[www.ordnancesurvey.co.uk](http://www.ordnancesurvey.co.uk)



23-27 Euston Road
Kings Cross
NW1 2SB

**NOTE**  
This drawing has been prepared from historical information that cannot be guaranteed accurate. Responsibility is not accepted for errors made by others in scaling from this drawing. All construction information should be taken from figured dimensions only. All dimensions should be checked on site prior to the manufacture of any components.

## HATCHING

	New Secure partition wall.		Amico Stone Effect Flooring
	New Partition wall.		Ash Flooring
	Existing Partition wall		Barrier matting
	Solid walls		2008 Hard Flooring 1200x600

## KEY

BM	= Branch Manager		600x300
ABM	= Assistant Branch Manager		
CM	= Cash Manager		
POD	= POD operator		
REC	= Reception		Area not in scope
PB	= Personal Banker		
LBM 3/4/5	= Local Business		
PREM	= Premier Banking		
BFP	= Barclays Financial Planner		
BHF	= Barclays Home Finance		
SBO	= Student Banking Officer		
MU	= Multiple Use		

DATE :	REV	DRAIN	CHECKED	NOTES.
--------	-----	-------	---------	--------

# S&W STOREPLANNING™

EXMOUTH HOUSE  
3 - 11 PINE STREET  
LONDON  
EC1R 0JL

PHONE: 020 7713 9900  
FAX: 020 7713 9910  
swsdesign@swsdesign.co.uk

Project

KINGS CROSS

23/27 EUSTON ROAD  
KINGS CROSS  
LONDON, NW1 2SB  
PIM No.11197



Drawing Title

## SITE LOCATION PLAN

## EXISTING

## REMODEL 2010

Branch Sort Code	Branch ID	Supplier Project No
20-10-53	09	D9148-040
Scale	Drawn	Checked
1:1250@A3	BB	
		Date
		27.07.2010
DrgNo	D9148-040_111	Revision
Barclays FM Project No.		