


D PROPOSED: GF PLAN
051 SCALE 1:100

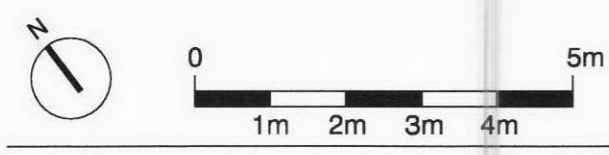

standard notes

1. Do not scale this drawing.
2. All dimensions must be checked on site and any discrepancies verified with the architect.
3. Unless shown otherwise, all dimensions are to structural surfaces.

THIS IS NOT A CONSTRUCTION DRAWING. IT IS UNSUITABLE FOR THE PURPOSE OF CONSTRUCTION AND MUST ON NO ACCOUNT BE USED AS SUCH.

drawing notes

revisions

D1	24.08.2010	DRAFT PLANNING ISSUE
D2	15.07.2010	PLANNING ISSUE

CENTRAL HOUSE UPPER WOBURN PLACE

date 6 JAN 10
scale 1:100@A1
drawn UR
checked TH
client UCL
drawing PROPOSED GF PLAN
drawing number 2791_D_051
rev D2

Levitt Bernstein
1 Kingstand Passage
London
E8 2BB
t: 020 7276 7676
f: 020 7276 9348
w: levittbernstein.co.uk
e: post@levittbernstein.co.uk
Levitt Bernstein