


D PROPOSED: 1F PLAN  
052 SCALE 1:100

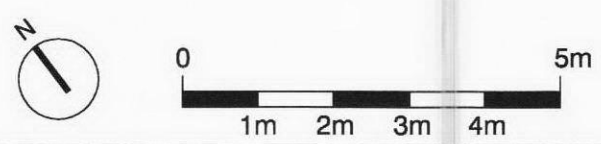

**standard notes**

1. Do not scale this drawing.
2. All dimensions must be checked on site and any discrepancies verified with the architect.
3. Unless shown otherwise, all dimensions are to structural surfaces.

THIS IS NOT A CONSTRUCTION DRAWING. IT IS UNSUITABLE FOR THE PURPOSE OF CONSTRUCTION AND MUST ON NO ACCOUNT BE USED AS SUCH.

**drawing notes**

**revisions**

D1	24.05.2010	DRAFT PLANNING ISSUE
D2	15.07.2010	PLANNING ISSUE

# CENTRAL HOUSE UPPER WOBURN PLACE

date 6 JAN 10 client UCL  
scale 1:100@A1 drawing PROPOSED 1F PLAN  
drawn checked drawing number rev  
UR TH 2791\_D\_052 D2

Levitt Bernstein  
1 Kingland Passage  
London  
E8 2BB  
t: 020 7276 7676  
f: 020 7276 9348  
w: levittbernstein.co.uk  
e: post@levittbernstein.co.uk  
Levitt Bernstein