


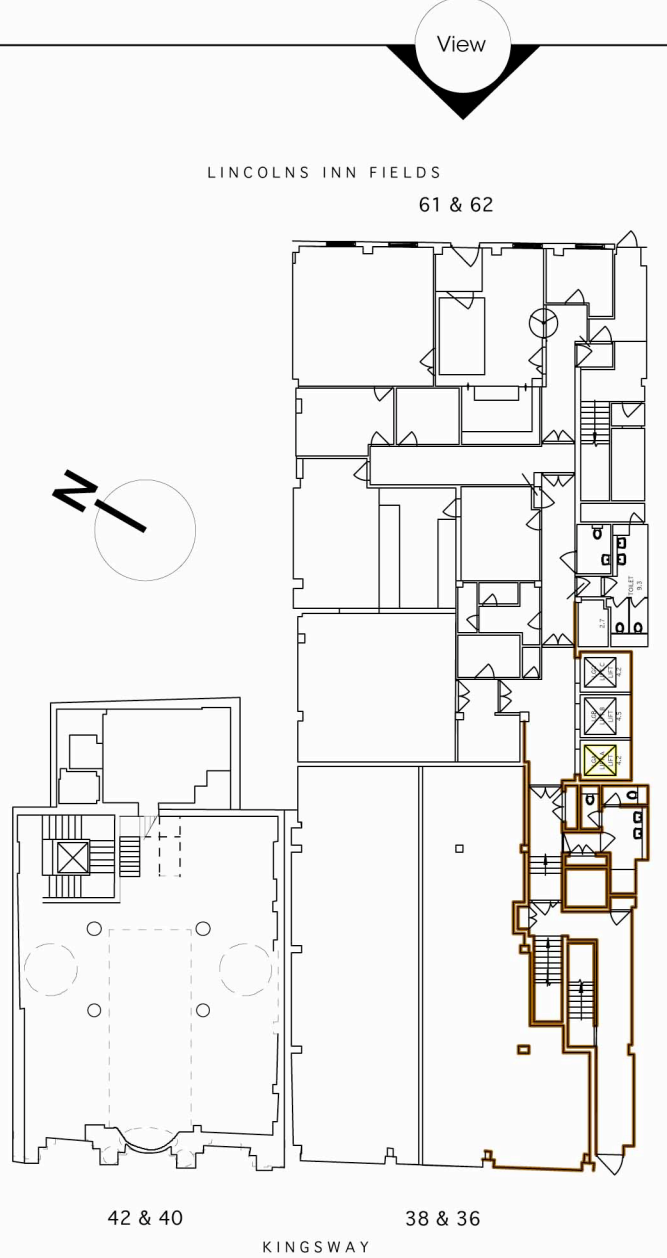


1 Lincoln's Inn Fields Street Elevation - Existing
NTS

Lindsey House
61 Lincoln's Inn Fields
63




2 Lincoln's Inn Fields Street Elevation - Proposed
NTS

Lindsey House
61 Lincoln's Inn Fields
63

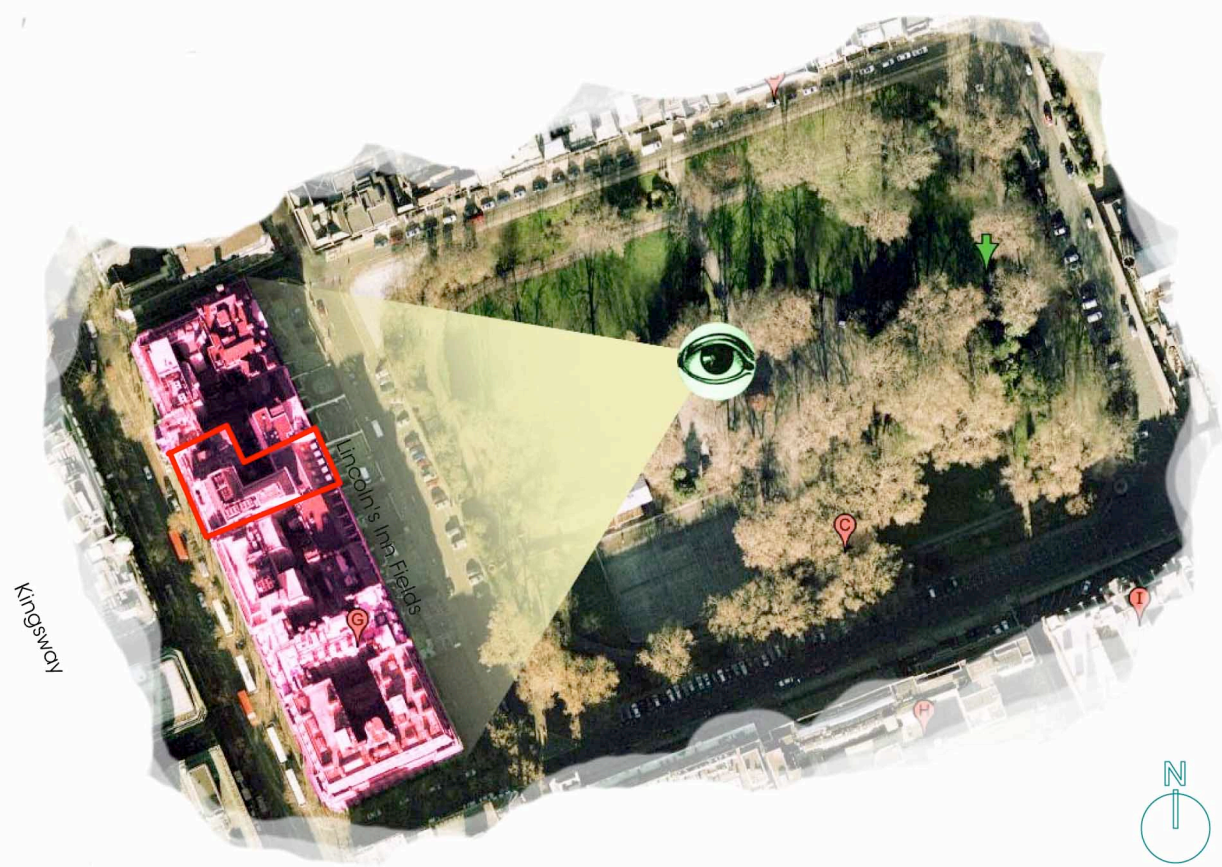

3 Lincoln's Inn Fields Aerial View

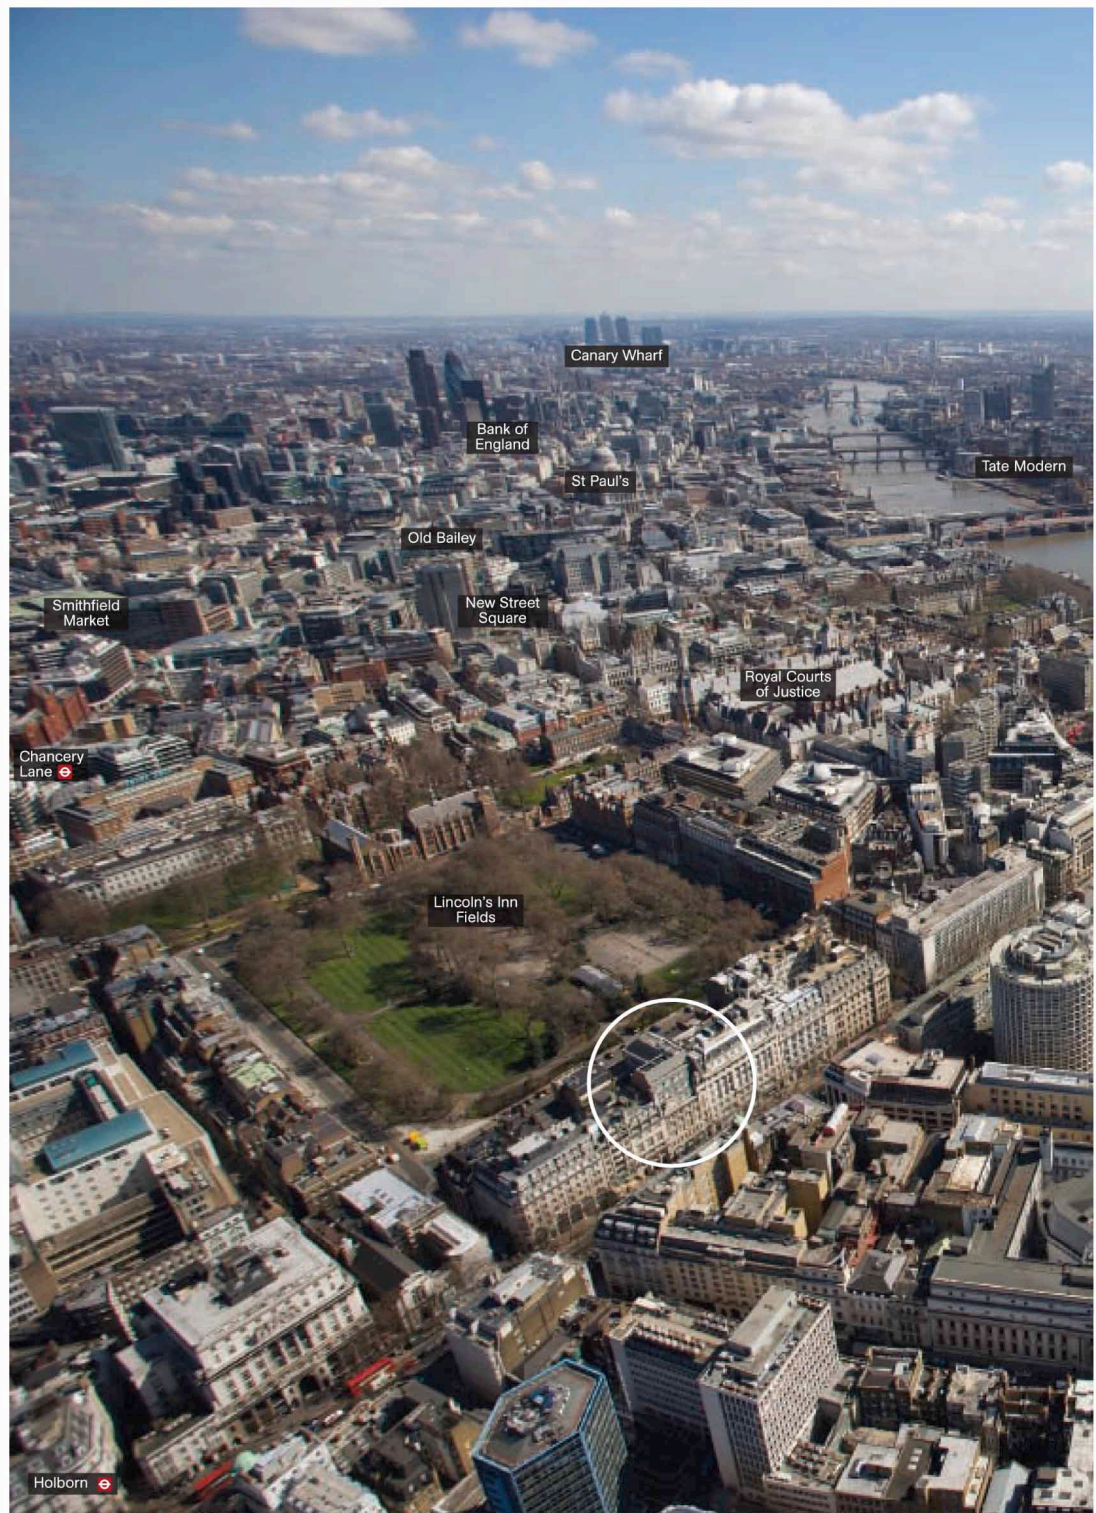

4 Lincoln's Inn Fields Aerial View

0 Issued for planning

Revisions

Masterworks Development Corporation

Client

Project CQ Lincoln's Inn Fields CRUK

Drawing

Lincoln's Inn Fields
Street Elevation/Photo Perspective
Existing & Proposed

Scale NTS

Drawing number 676-PL-027

ROBERT
HUTSON

CHARTERED
ARCHITECTS

LONDON OFFICE
94 LEONARD STREET
LONDON EC2A 4RH
TEL 020 7739 7390
FAX 020 7739 7778
rhalondon
@bfconnect.com