
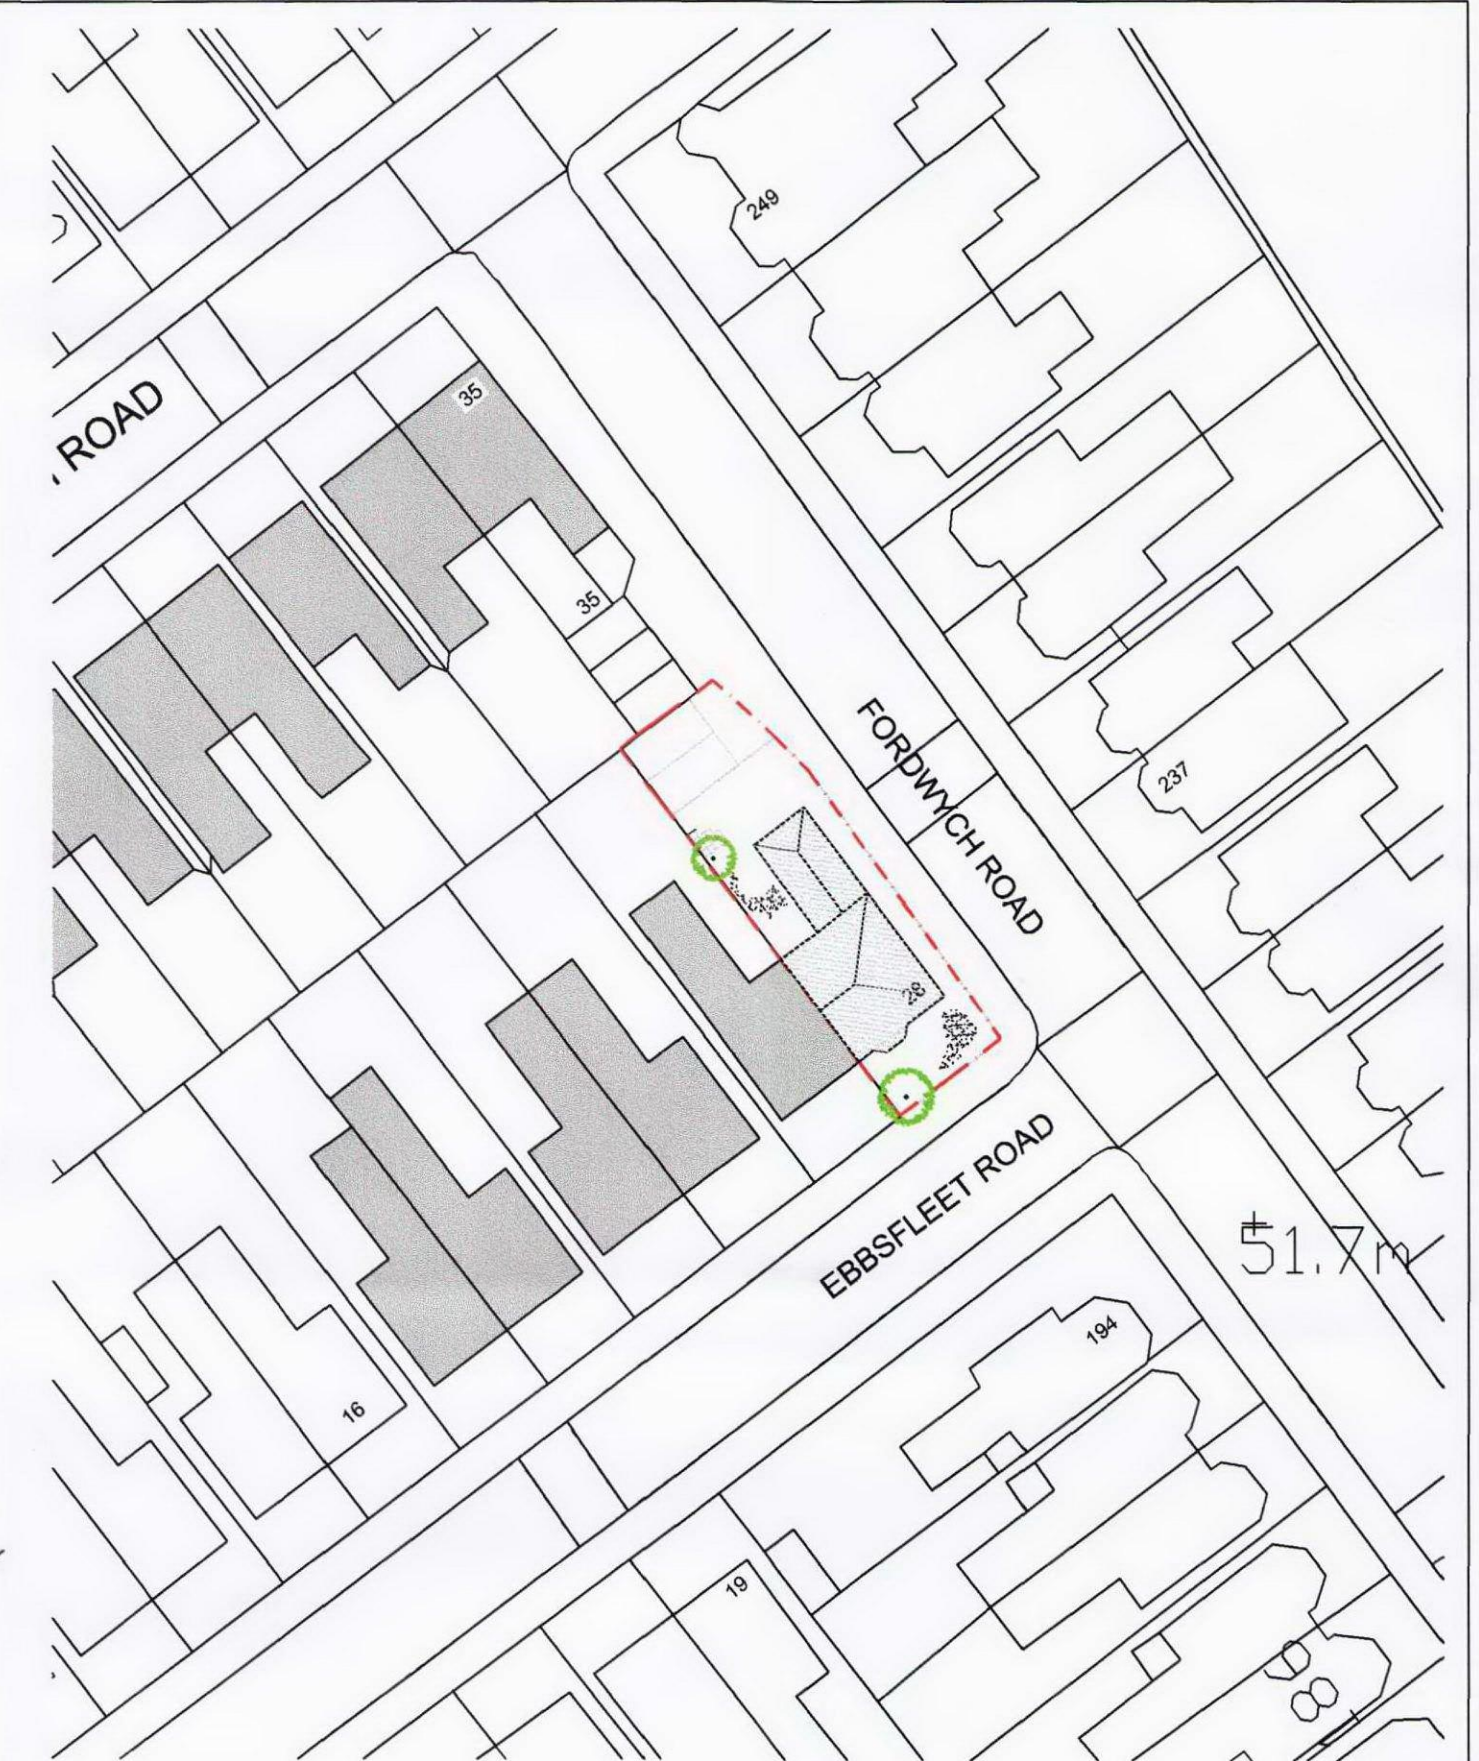
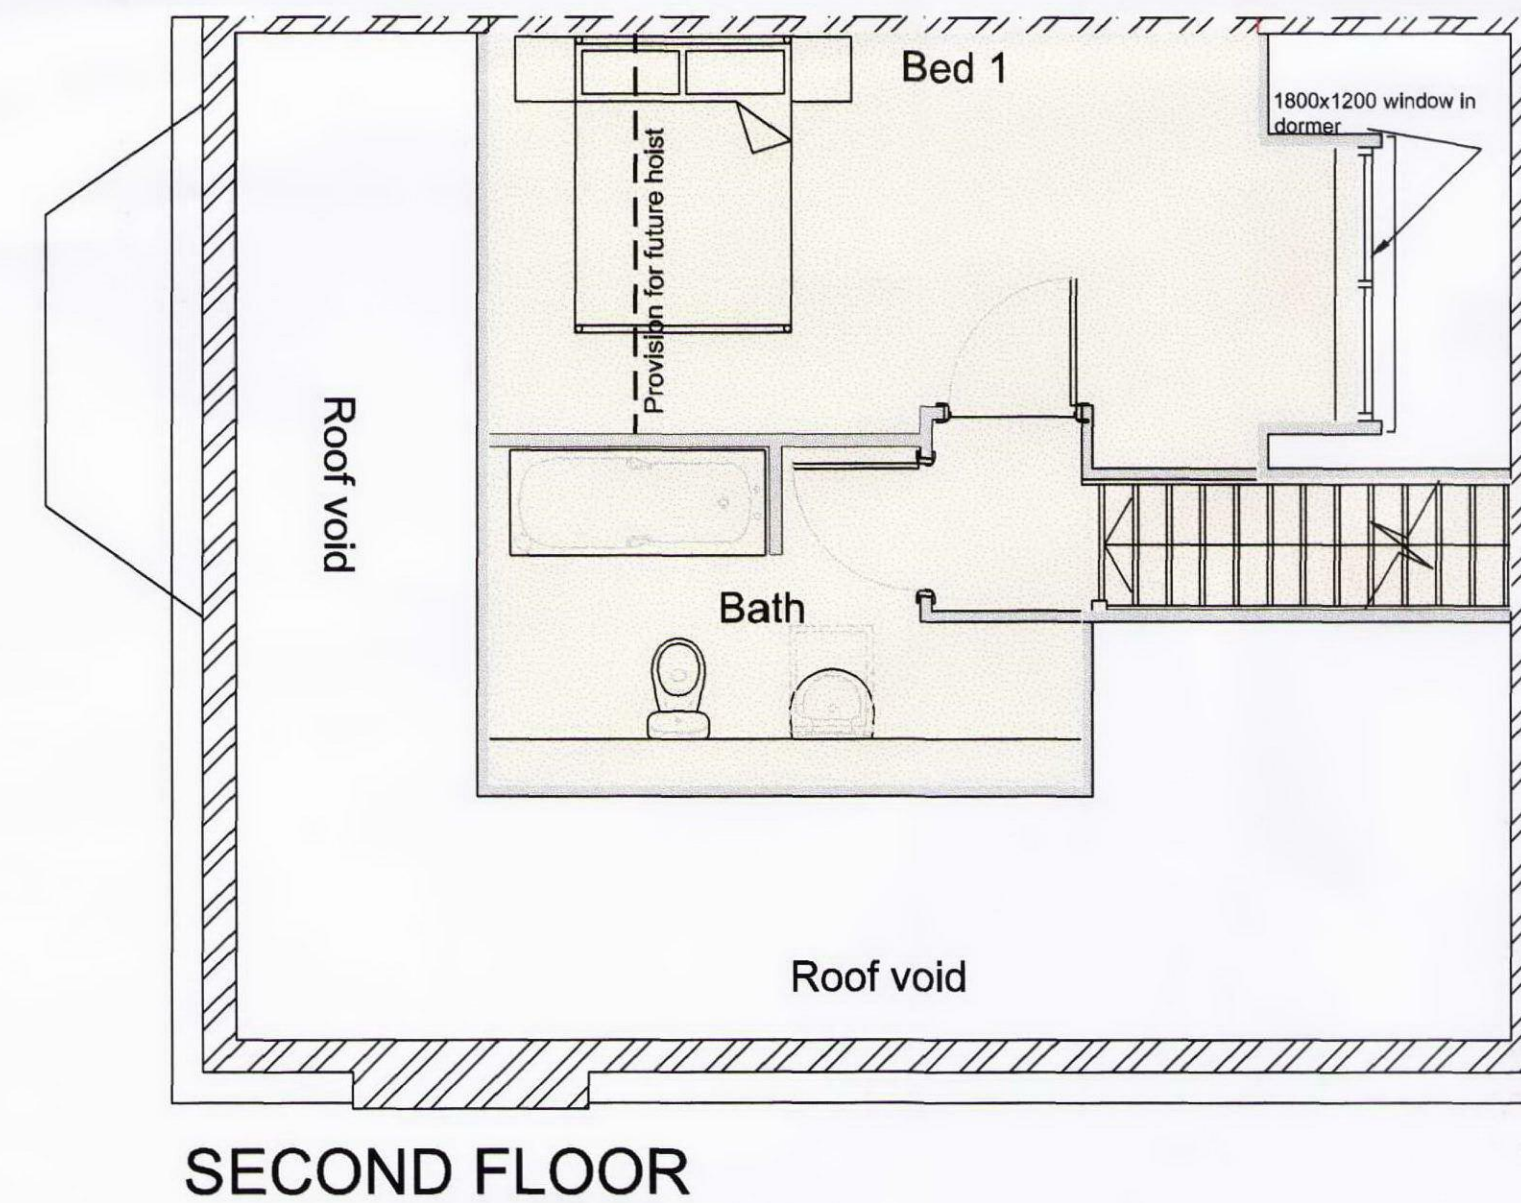
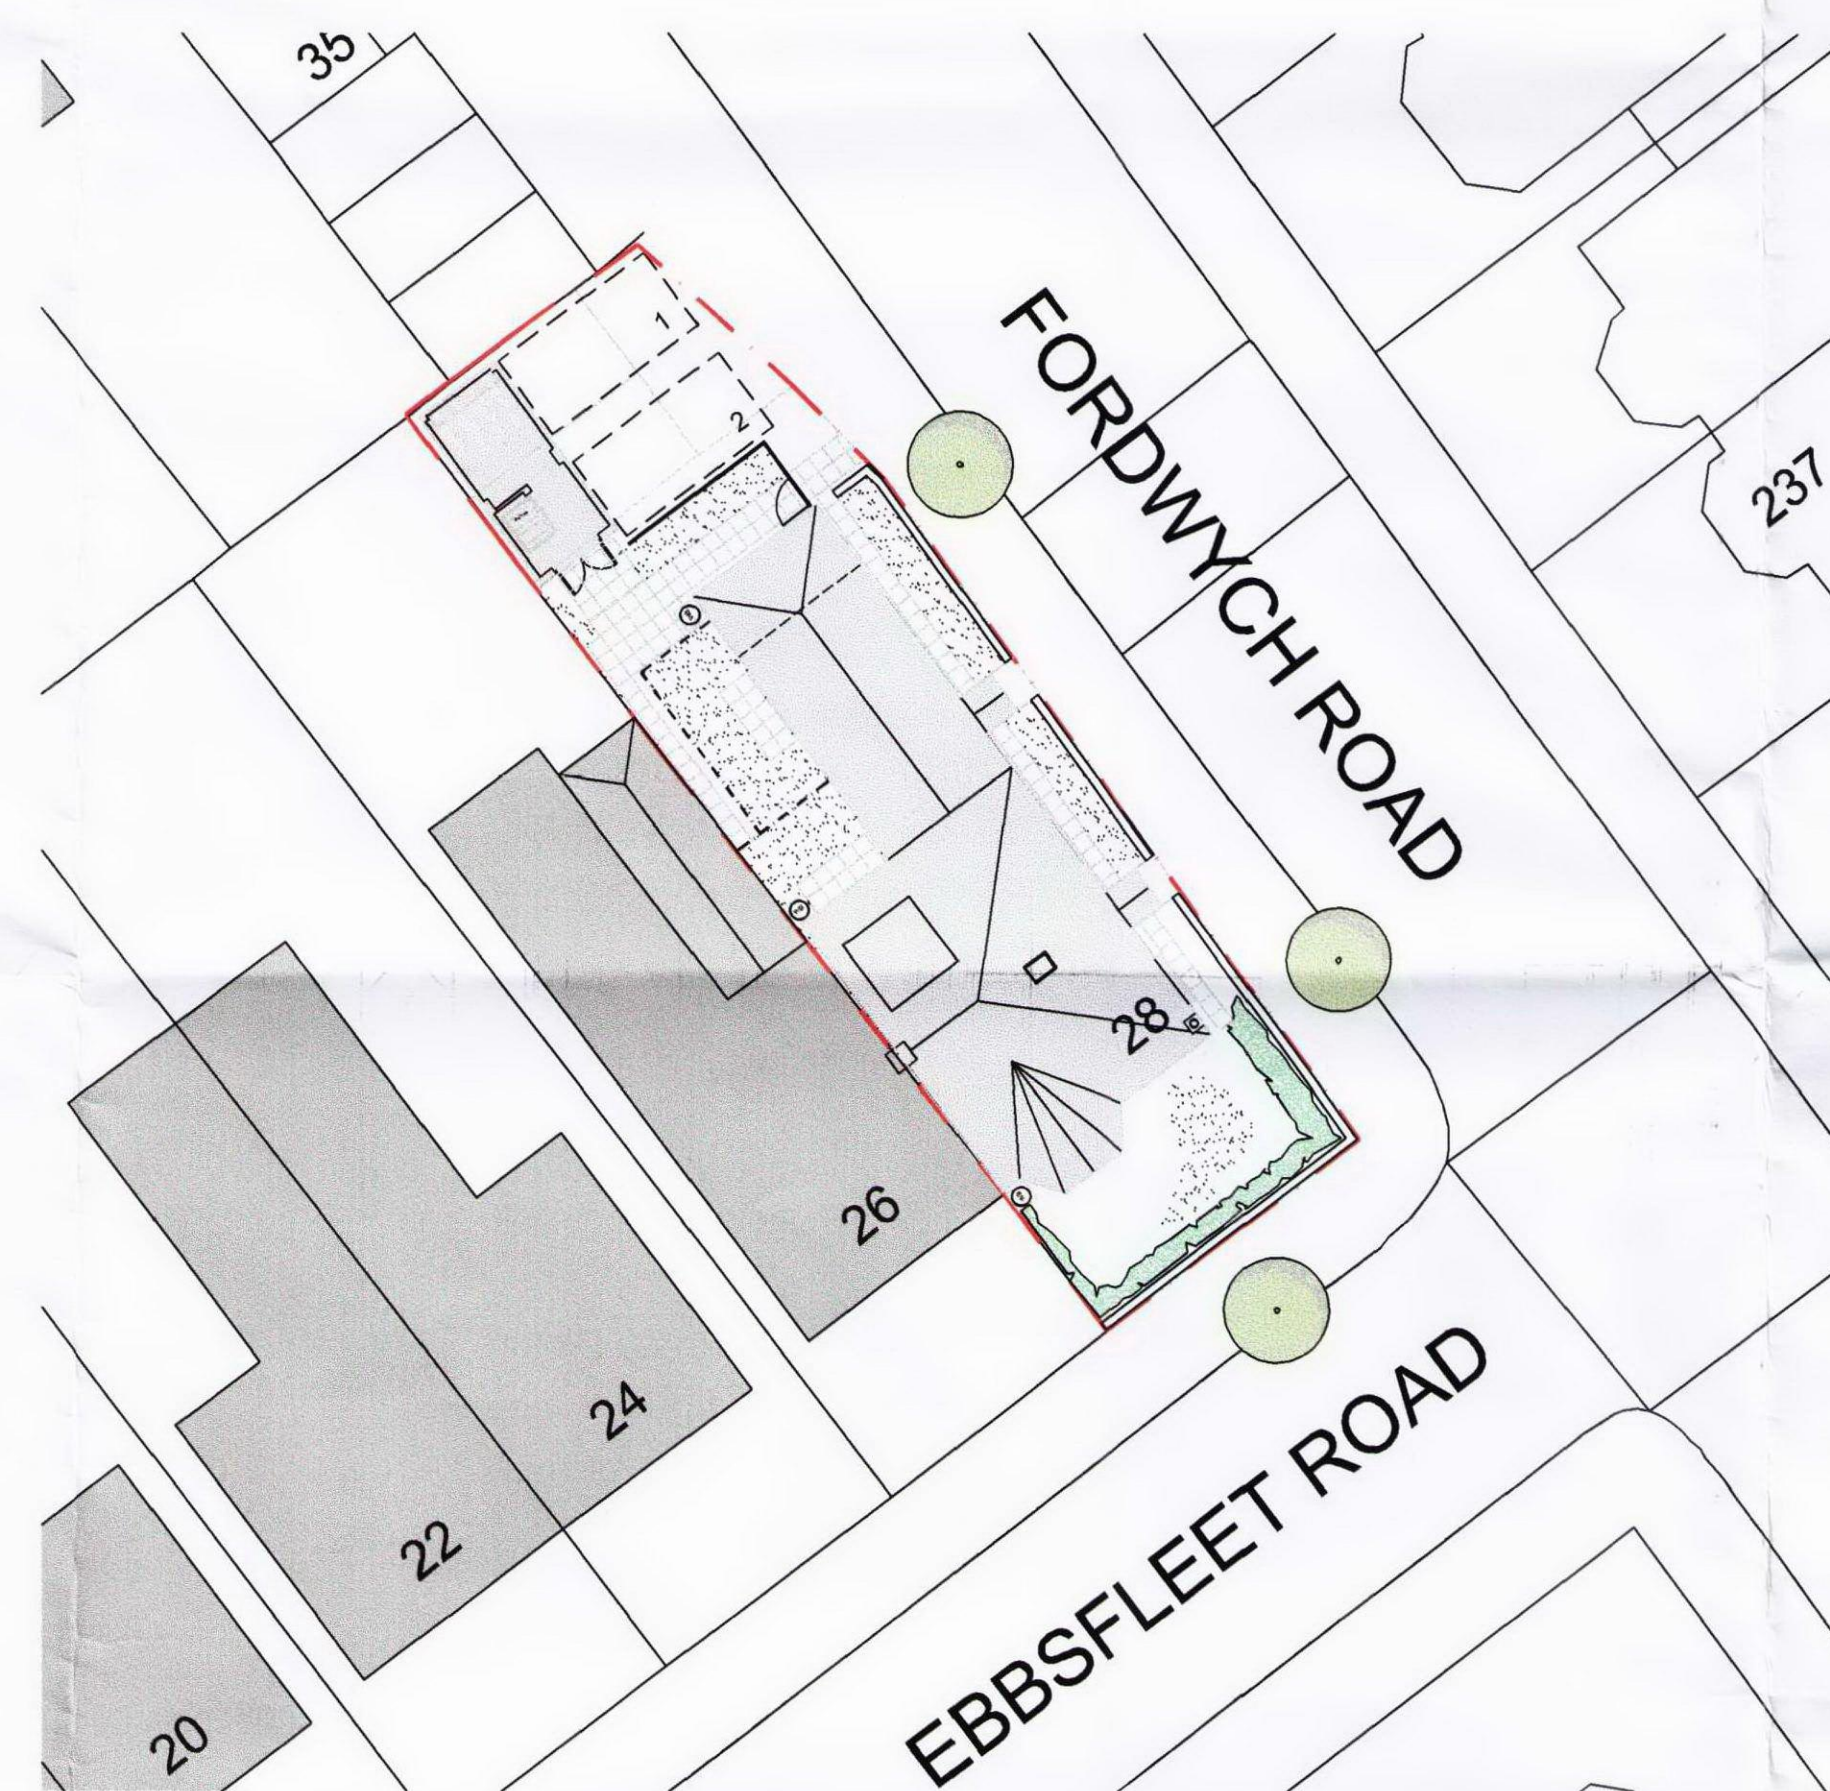
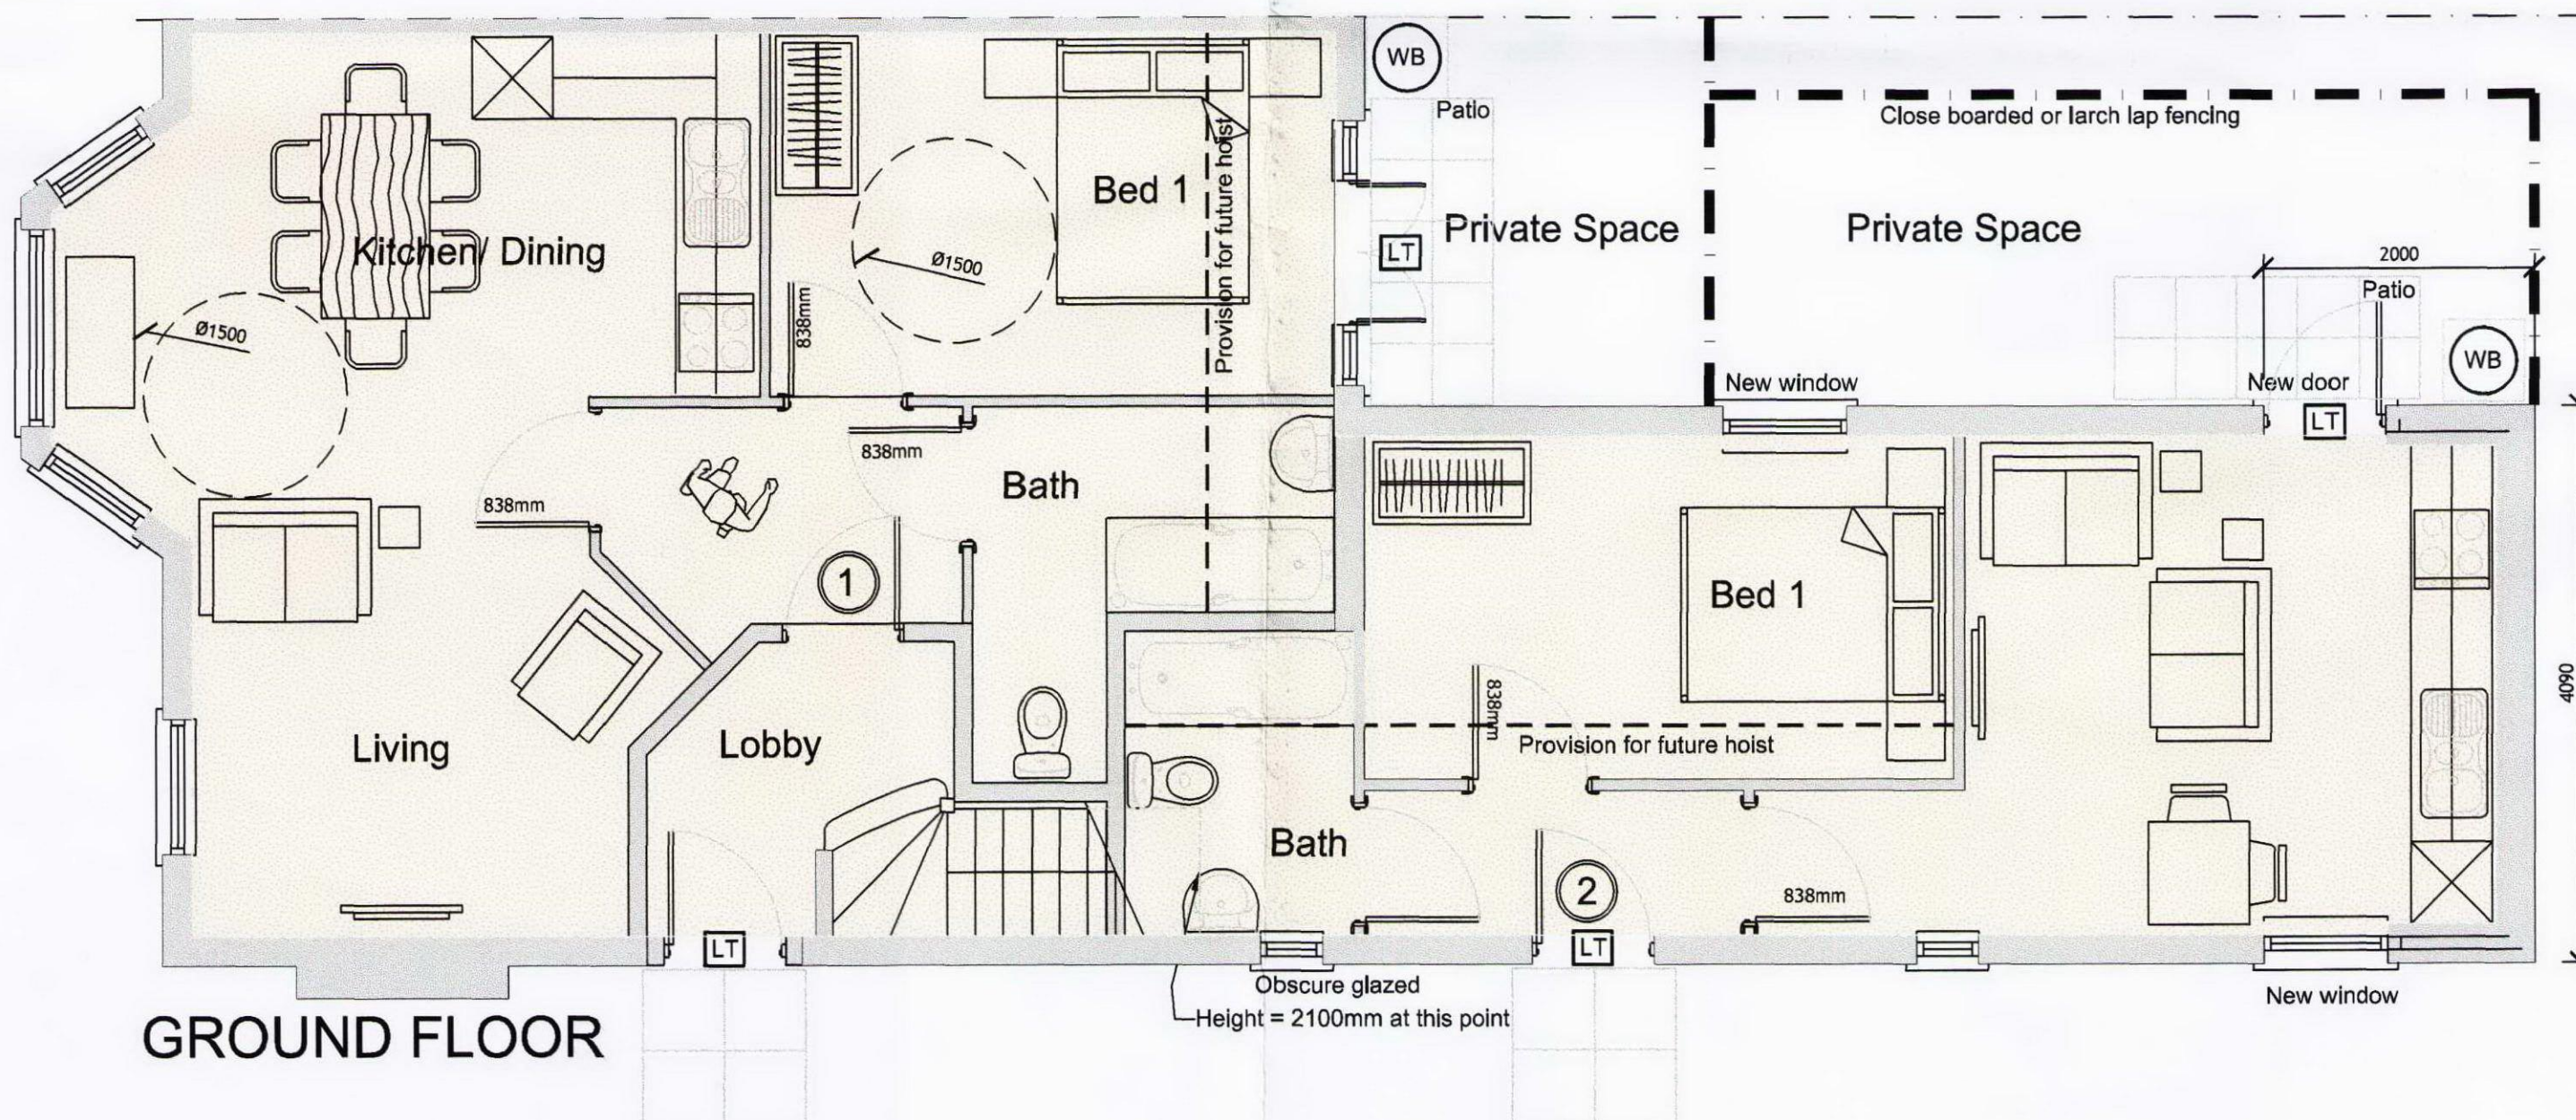
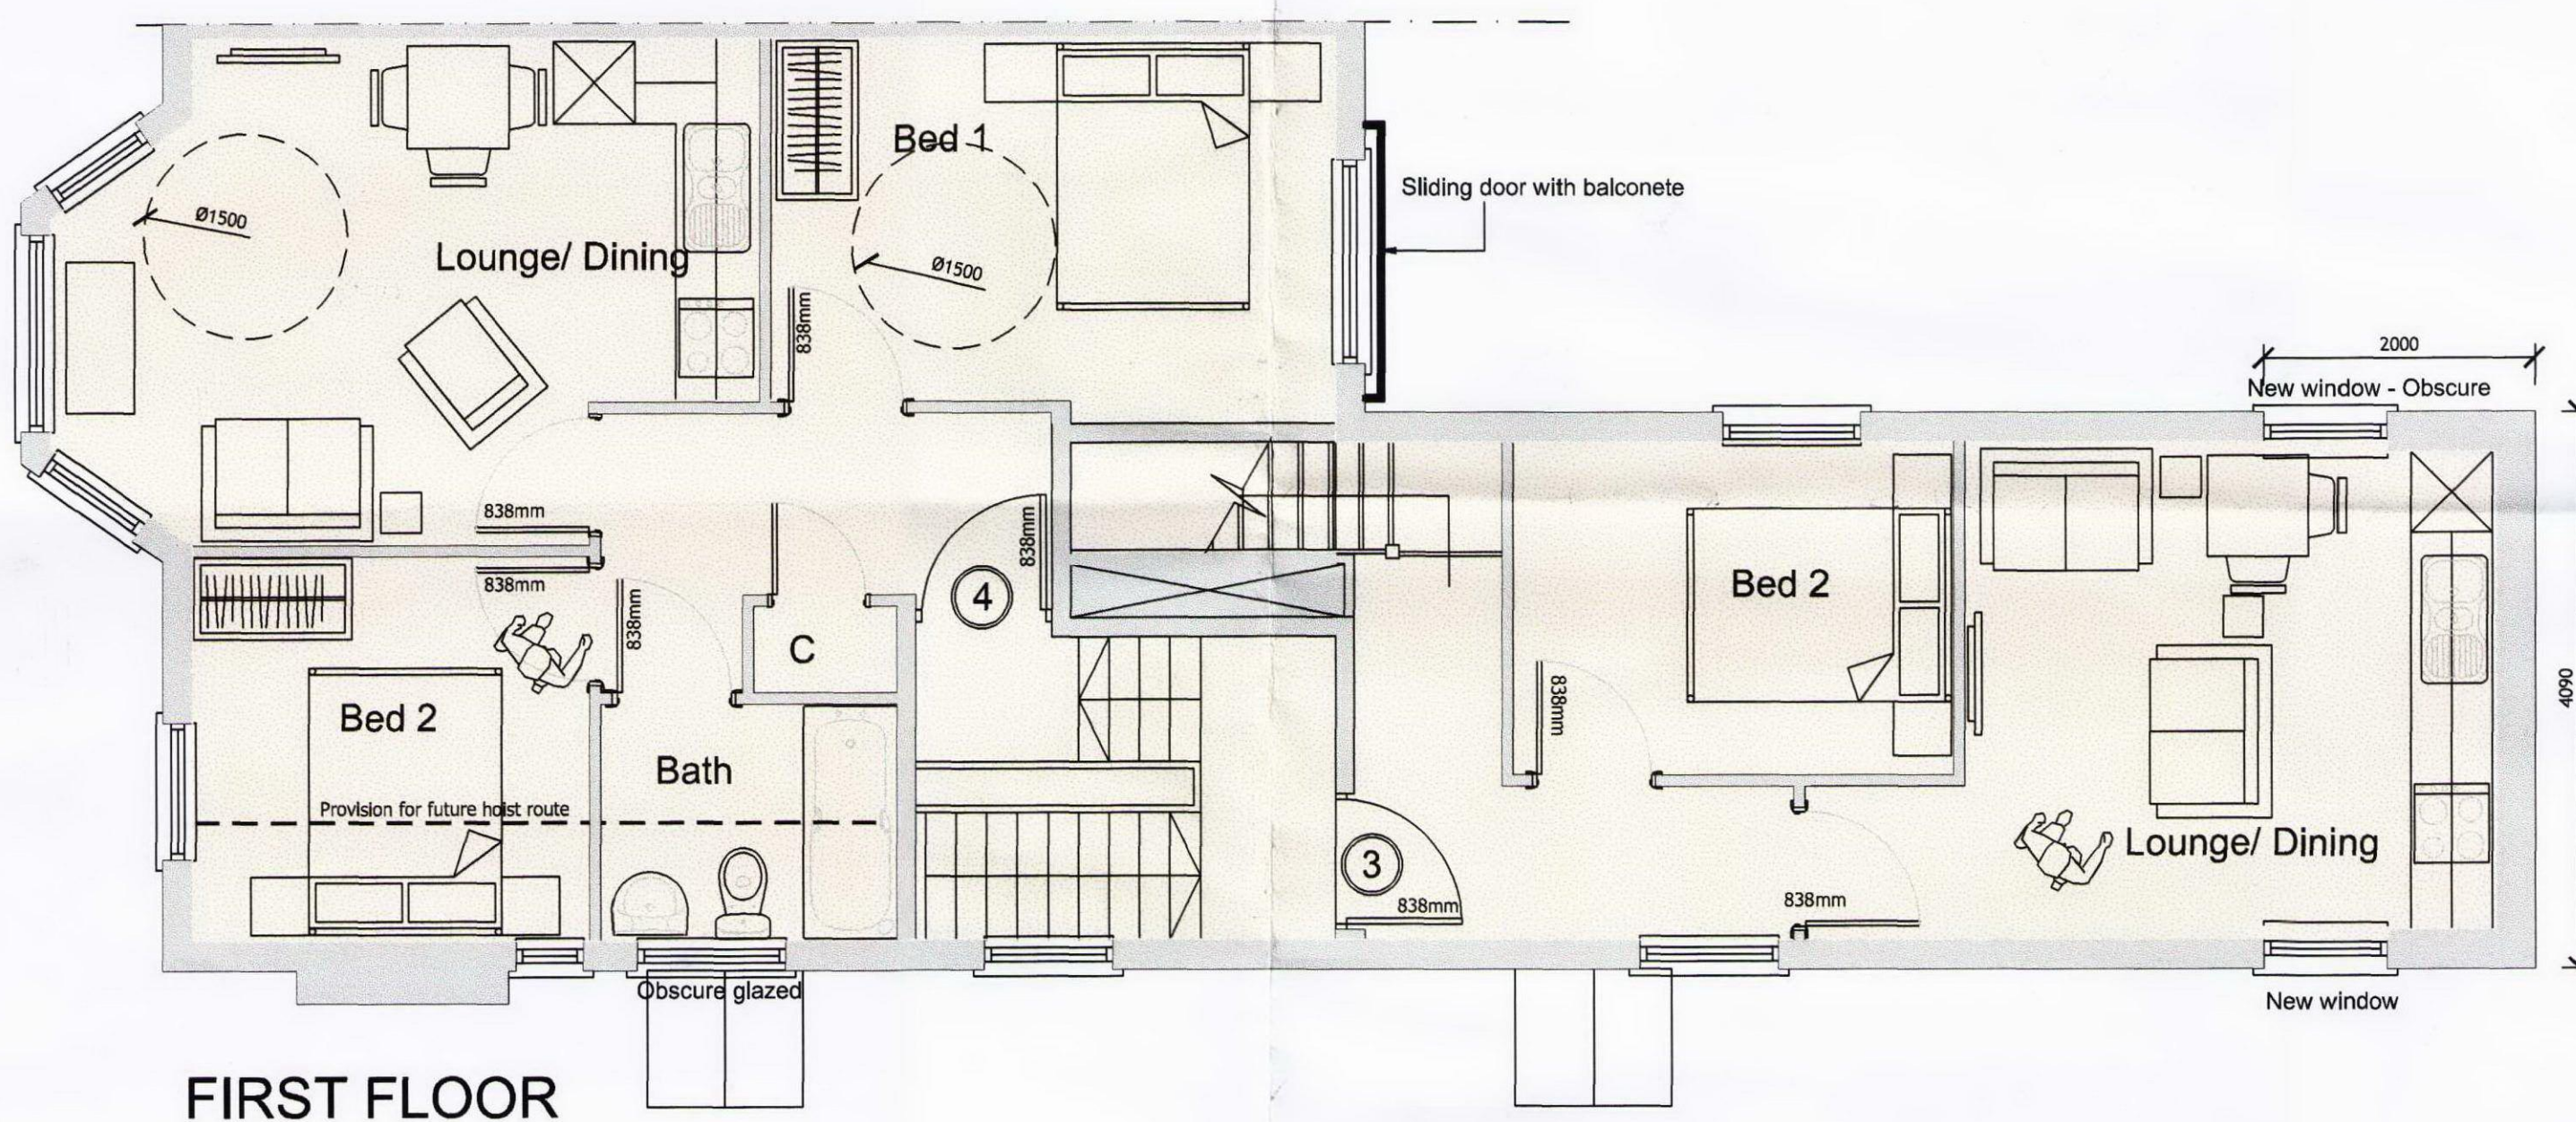
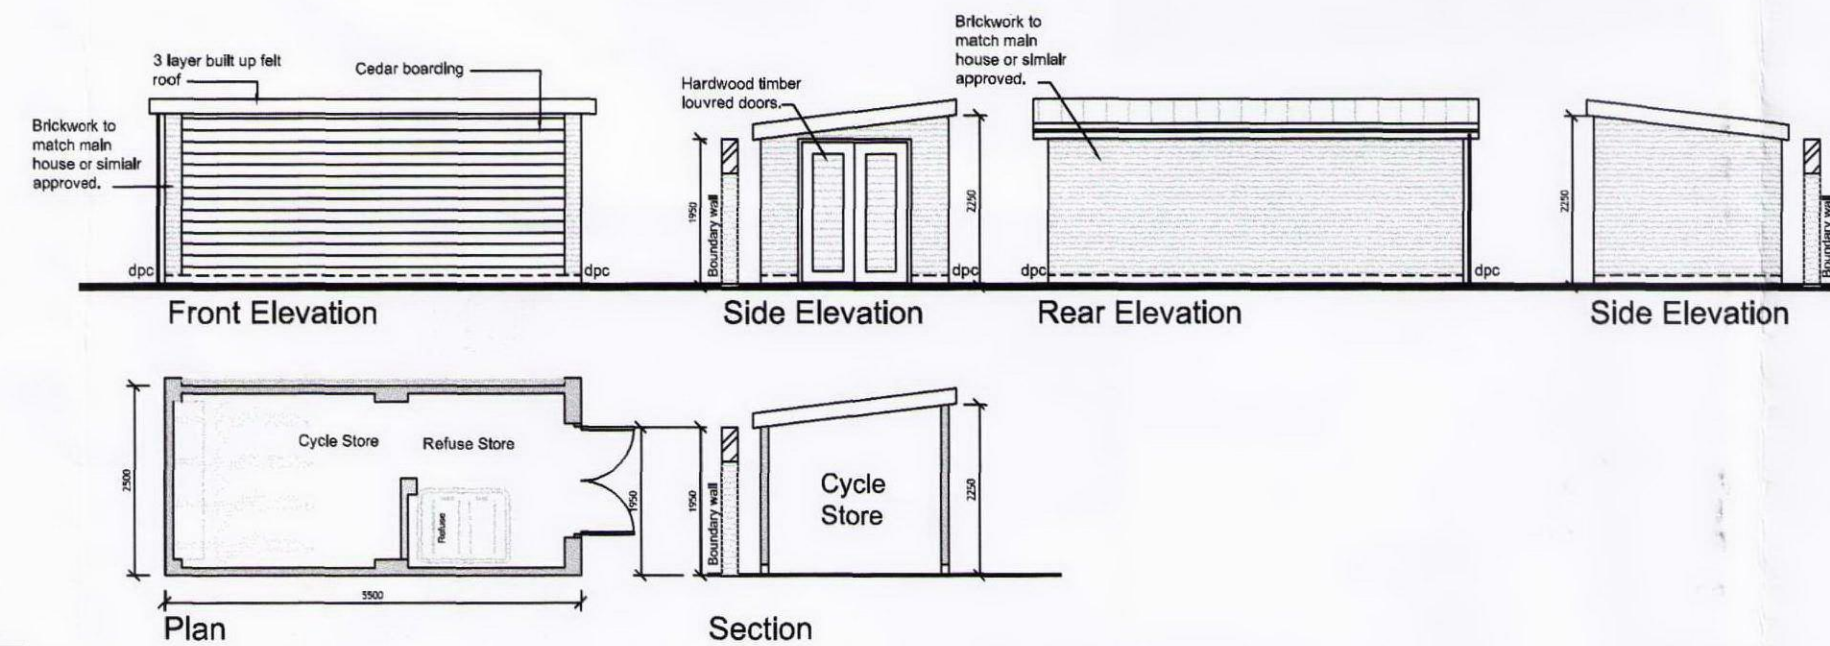


THIS DRAWING IS TO BE READ IN CONJUNCTION WITH THE OTHER DRAWINGS IN THIS SERIES AND THE ASSOCIATED SPECIFICATION AND ASSOCIATED BRITISH STANDARDS

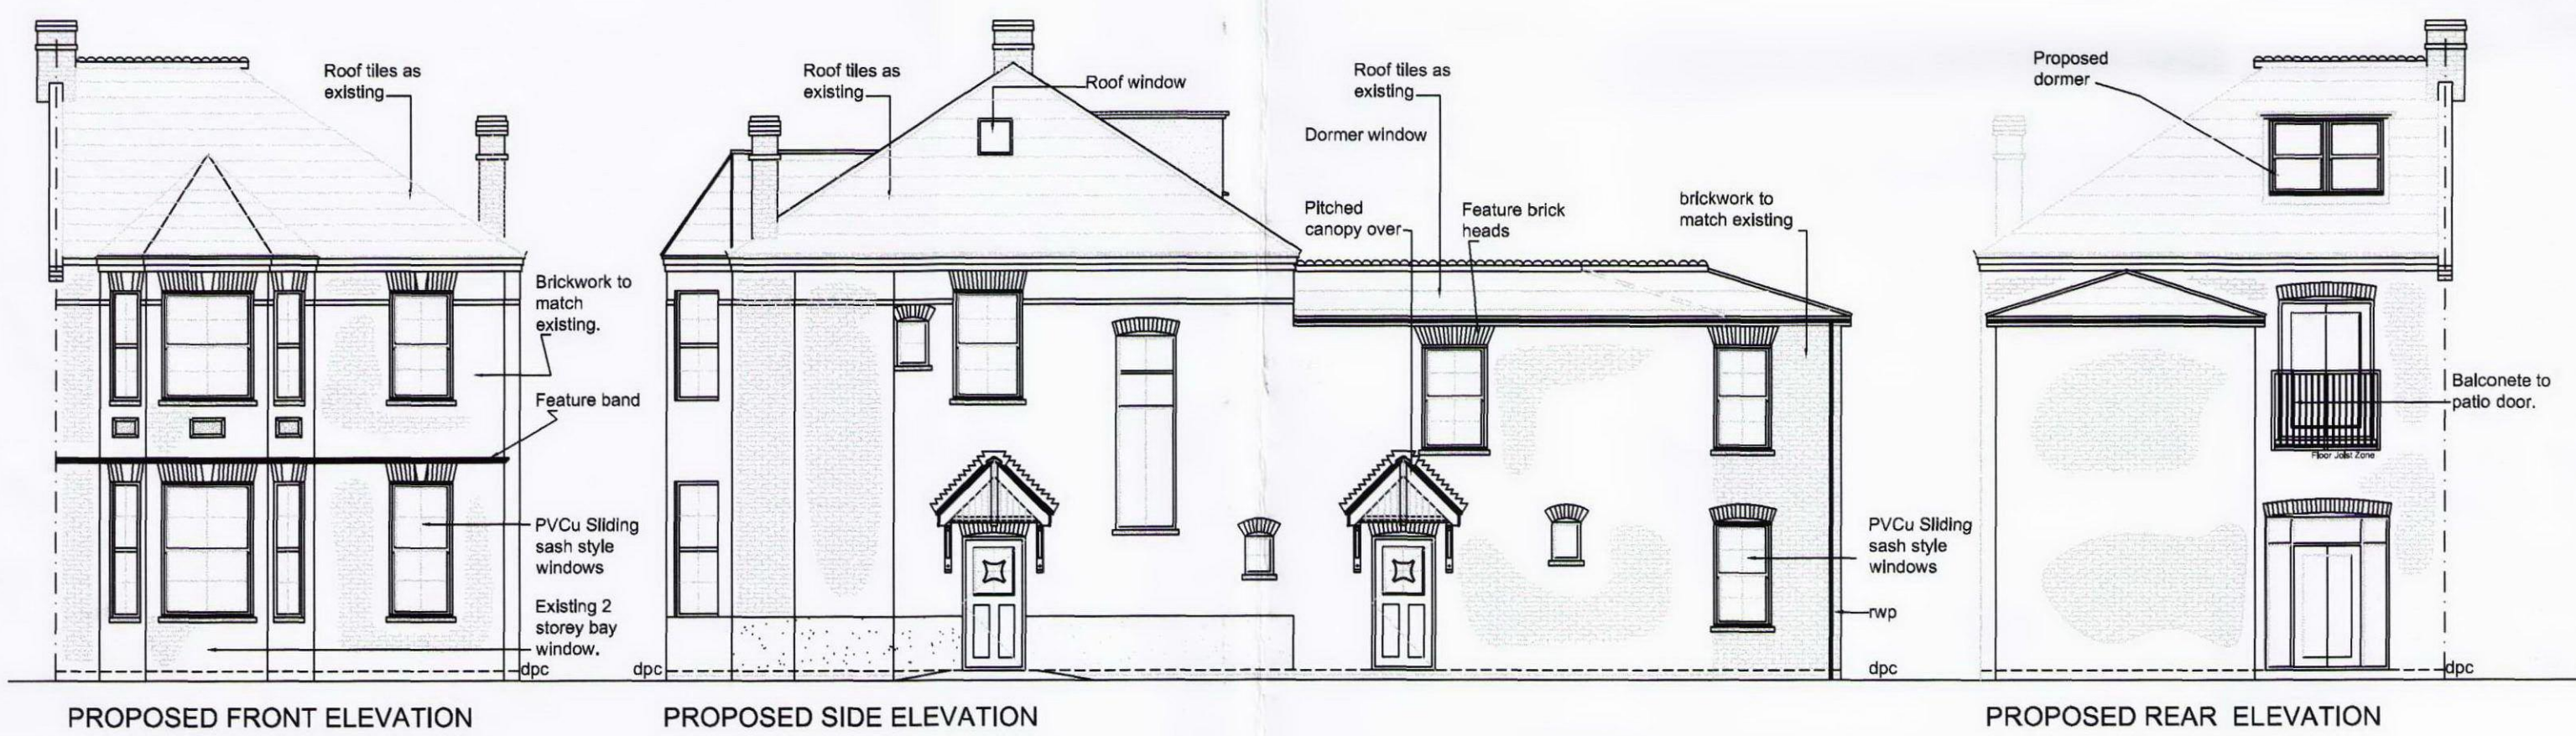

General Notes		
No.	Revision/Issue	Date

Client Name and Address

Holmgate Holdings Ltd
PO Box 263, Le Bordage
St. Peter Port, Guernsey,
Channel Islands, GY1 3QT

Project Name and Address

28 Ebbsfleet Road
Cricklewood
London NW2

dwg title: Planning A1

Project	124
Date	May 2010
Drawing No.	304 rev -
Scale	1: 500, 1: 200, 1: 100, 1: 50

A LIMITED