


SECTION A-A

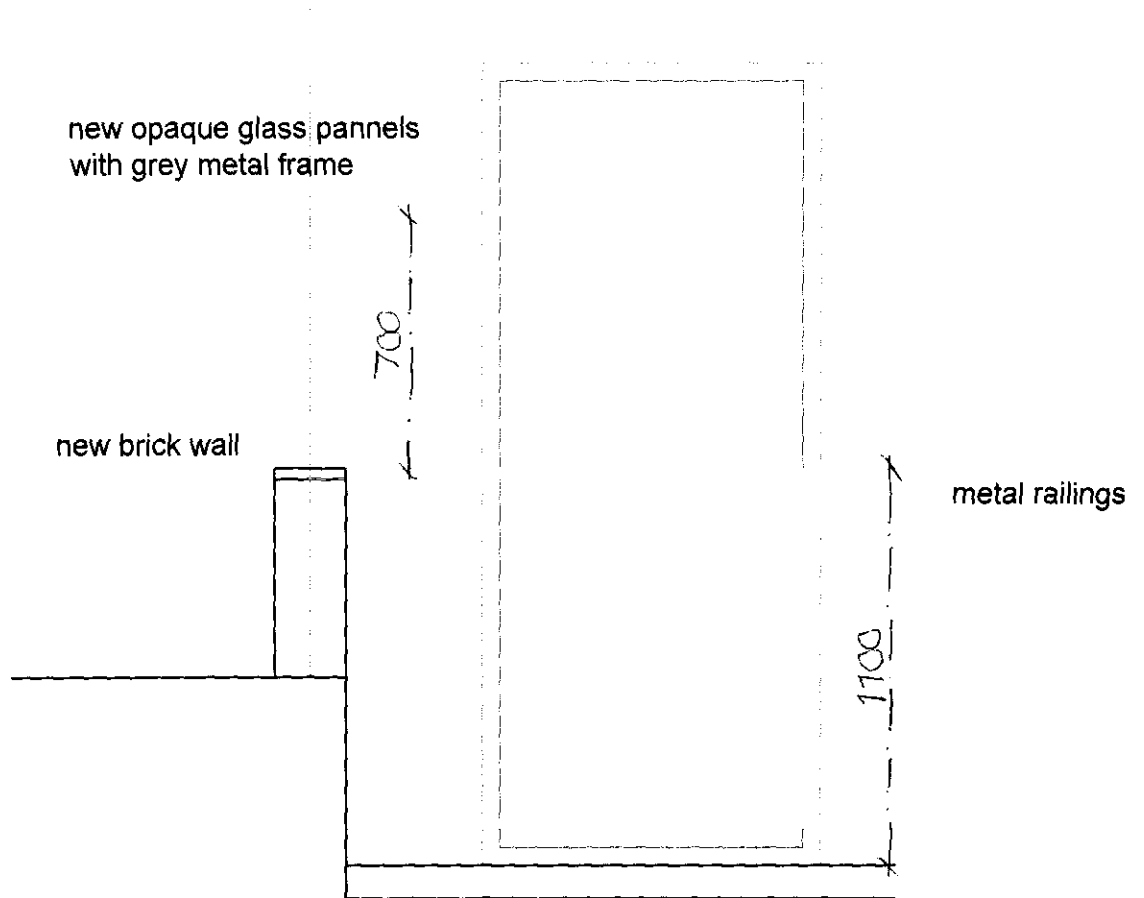

SECTION B-B

CONDITION 3

<p><b>alp</b>  annick I petersen  interior architecture  and design  17 chetwynd rd, london nw5 1bx  020 7297 3529  <small>Contractors must verify all dimensions on site before works are commenced. This drawing is for information only.</small></p>	<p>project: 140 Royal College St  title: second floor roof terrace  glass panels - sections  client:</p>	<p>date: 02.07.10  scale: 1:20  drg no:WD2-10  rev:</p>
---	--	---