



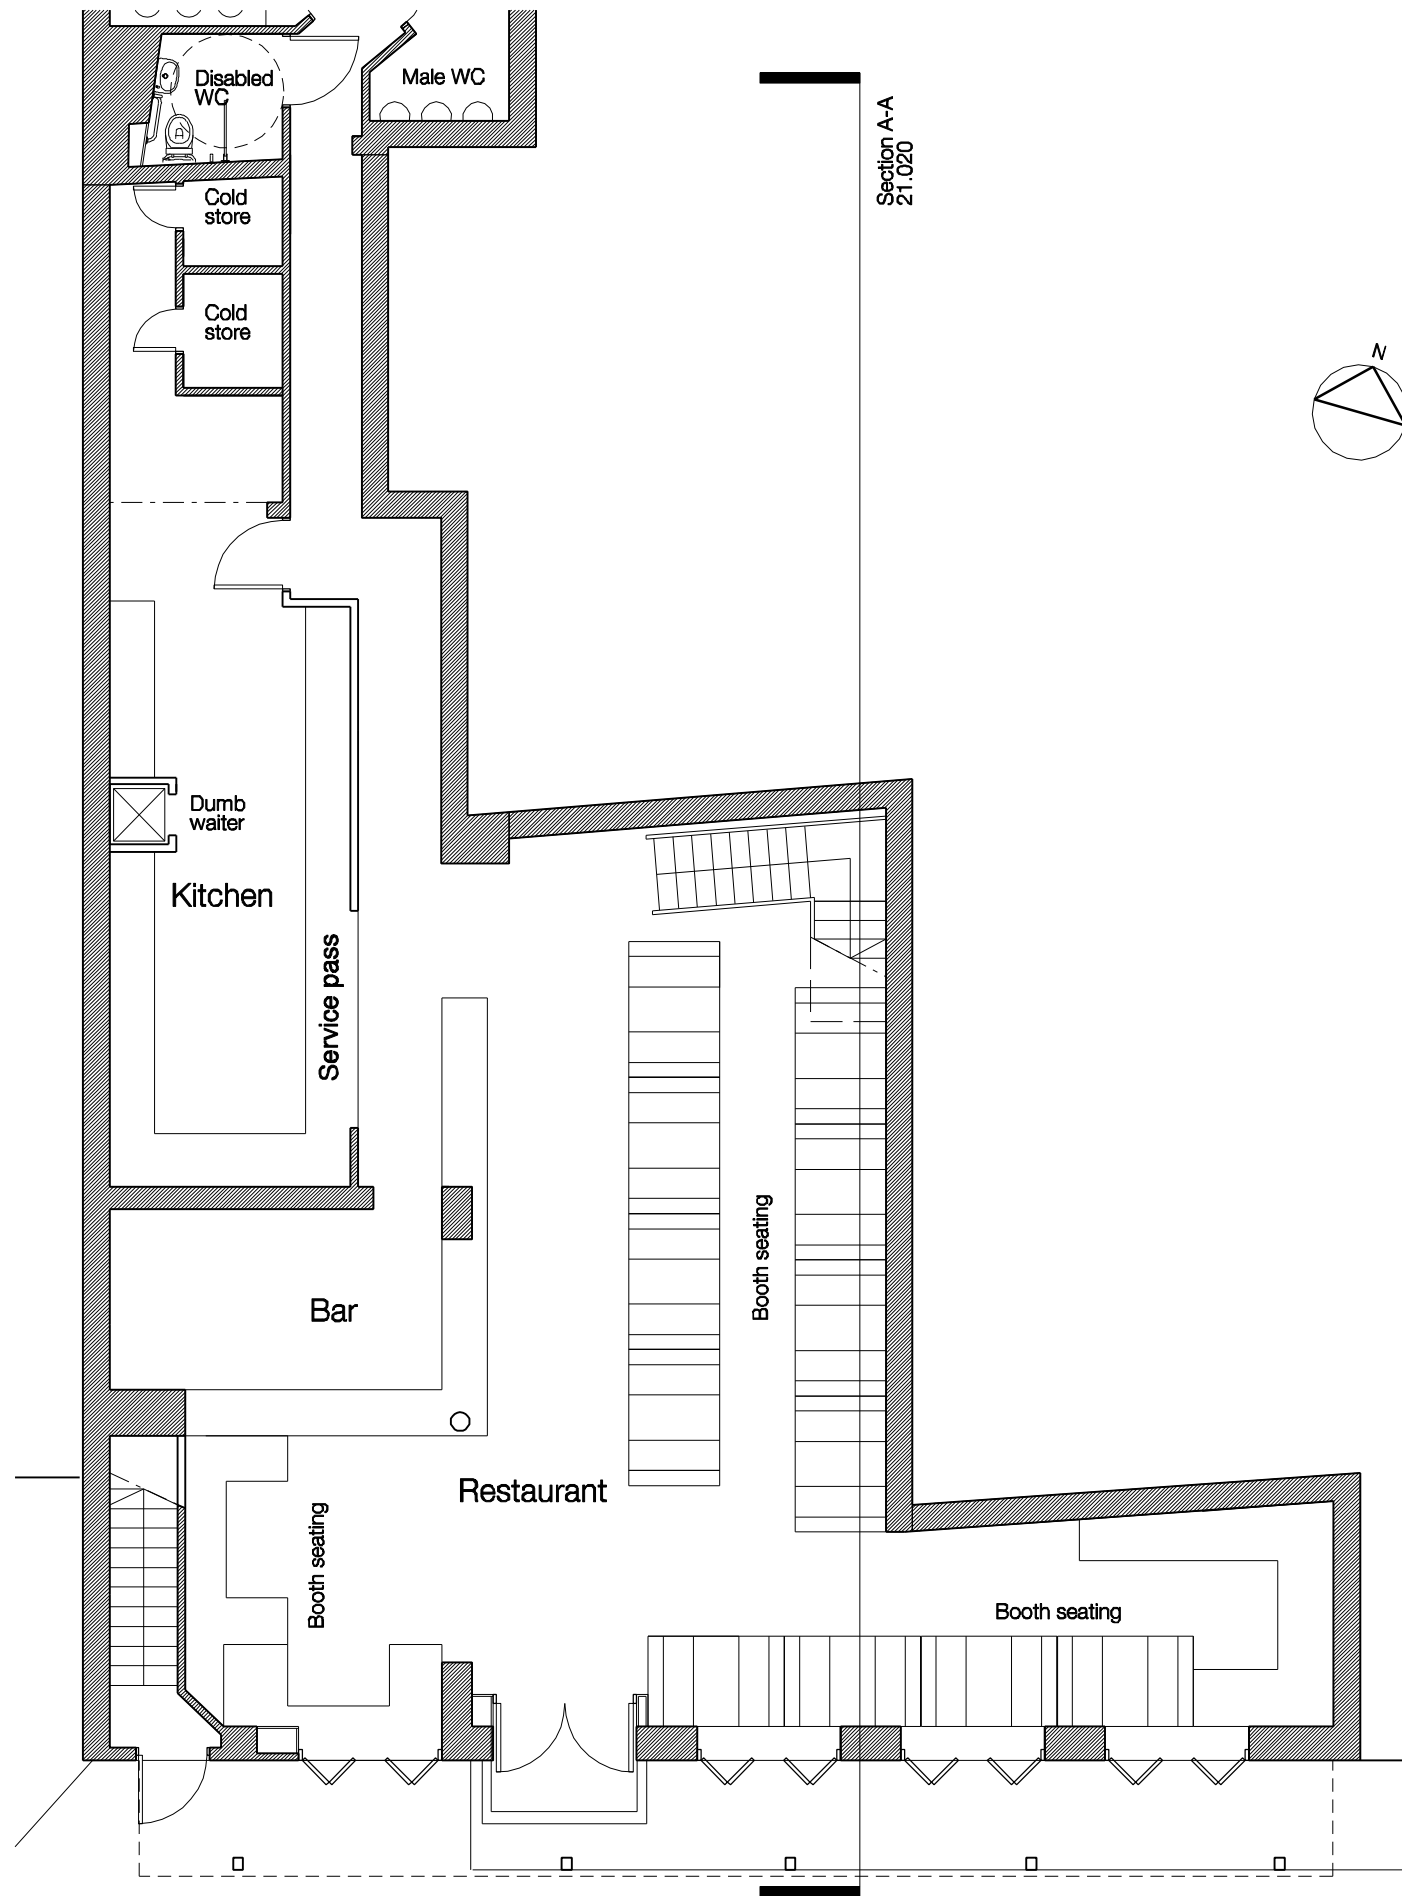

Ground Floor Plan

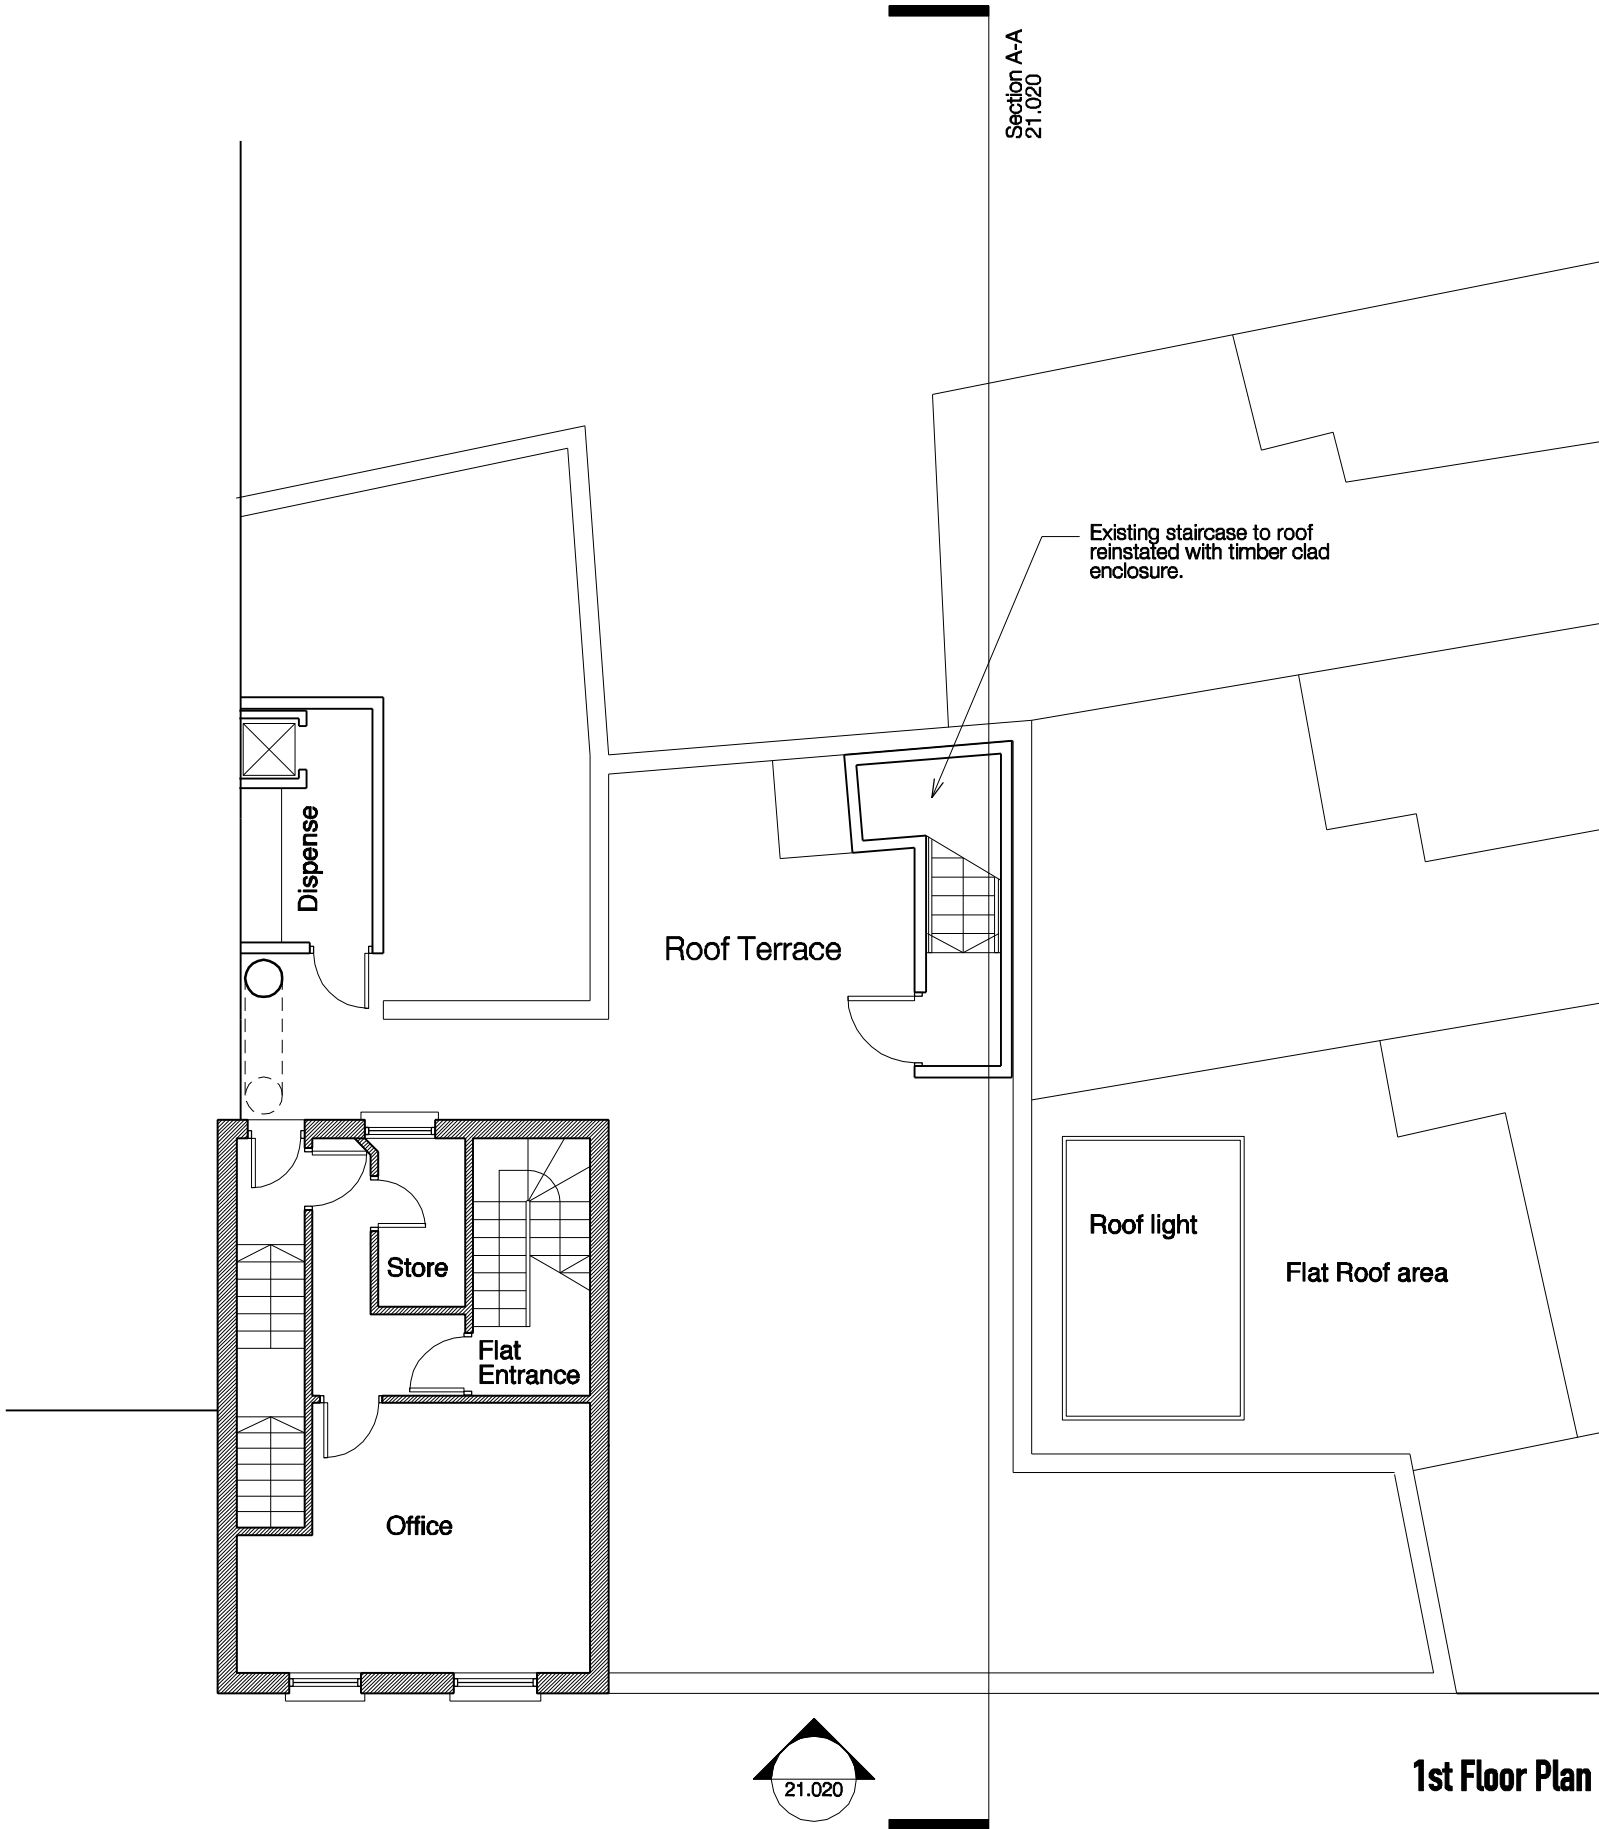

1st Floor Plan

**WEST
ARCHITECTURE**

West Architecture
2nd Floor Bridge Studios
Hammersmith Road
London W6 9DA
T +44 (0) 2087414381
info@westarchitecture.co.uk
www.westarchitecture.co.uk

Project	2 Jamestown Road
Title	Previous Plans

Job No	21	Drwg No	020	Rev	
Scale	1:100	Date	June 2010	Sheet	A3
Client	BARWORKS	Drawn	MS	Check	GW

Illustrated material subject to copyright
All dimensions to be checked on site and errors to be reported to architect