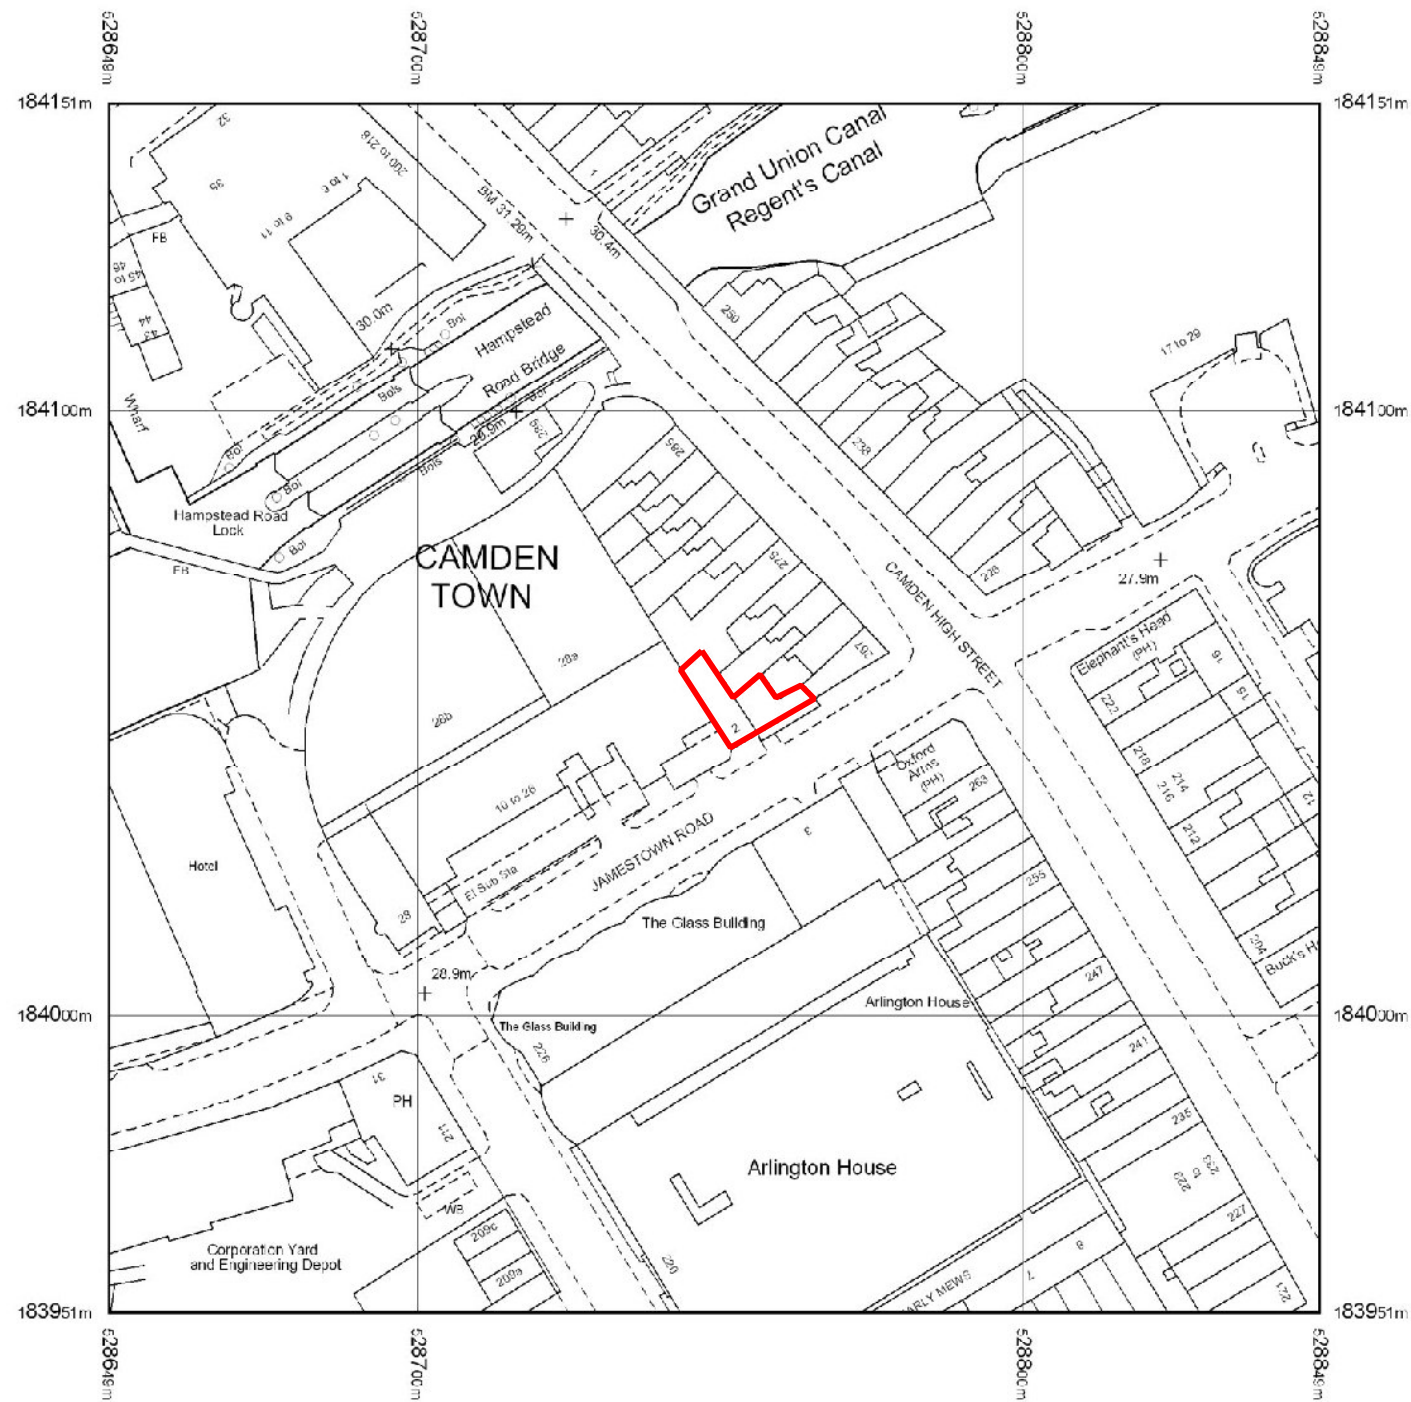


Project	2 Jamestown Road
Title	Location Plan

Job No	21	Drwg No	003	Rev	
Scale	1:1250	Date	March 2008	Sheet	A3
Client	BARWORKS	Drawn	MS	Check	gw