



GROUND FLOOR

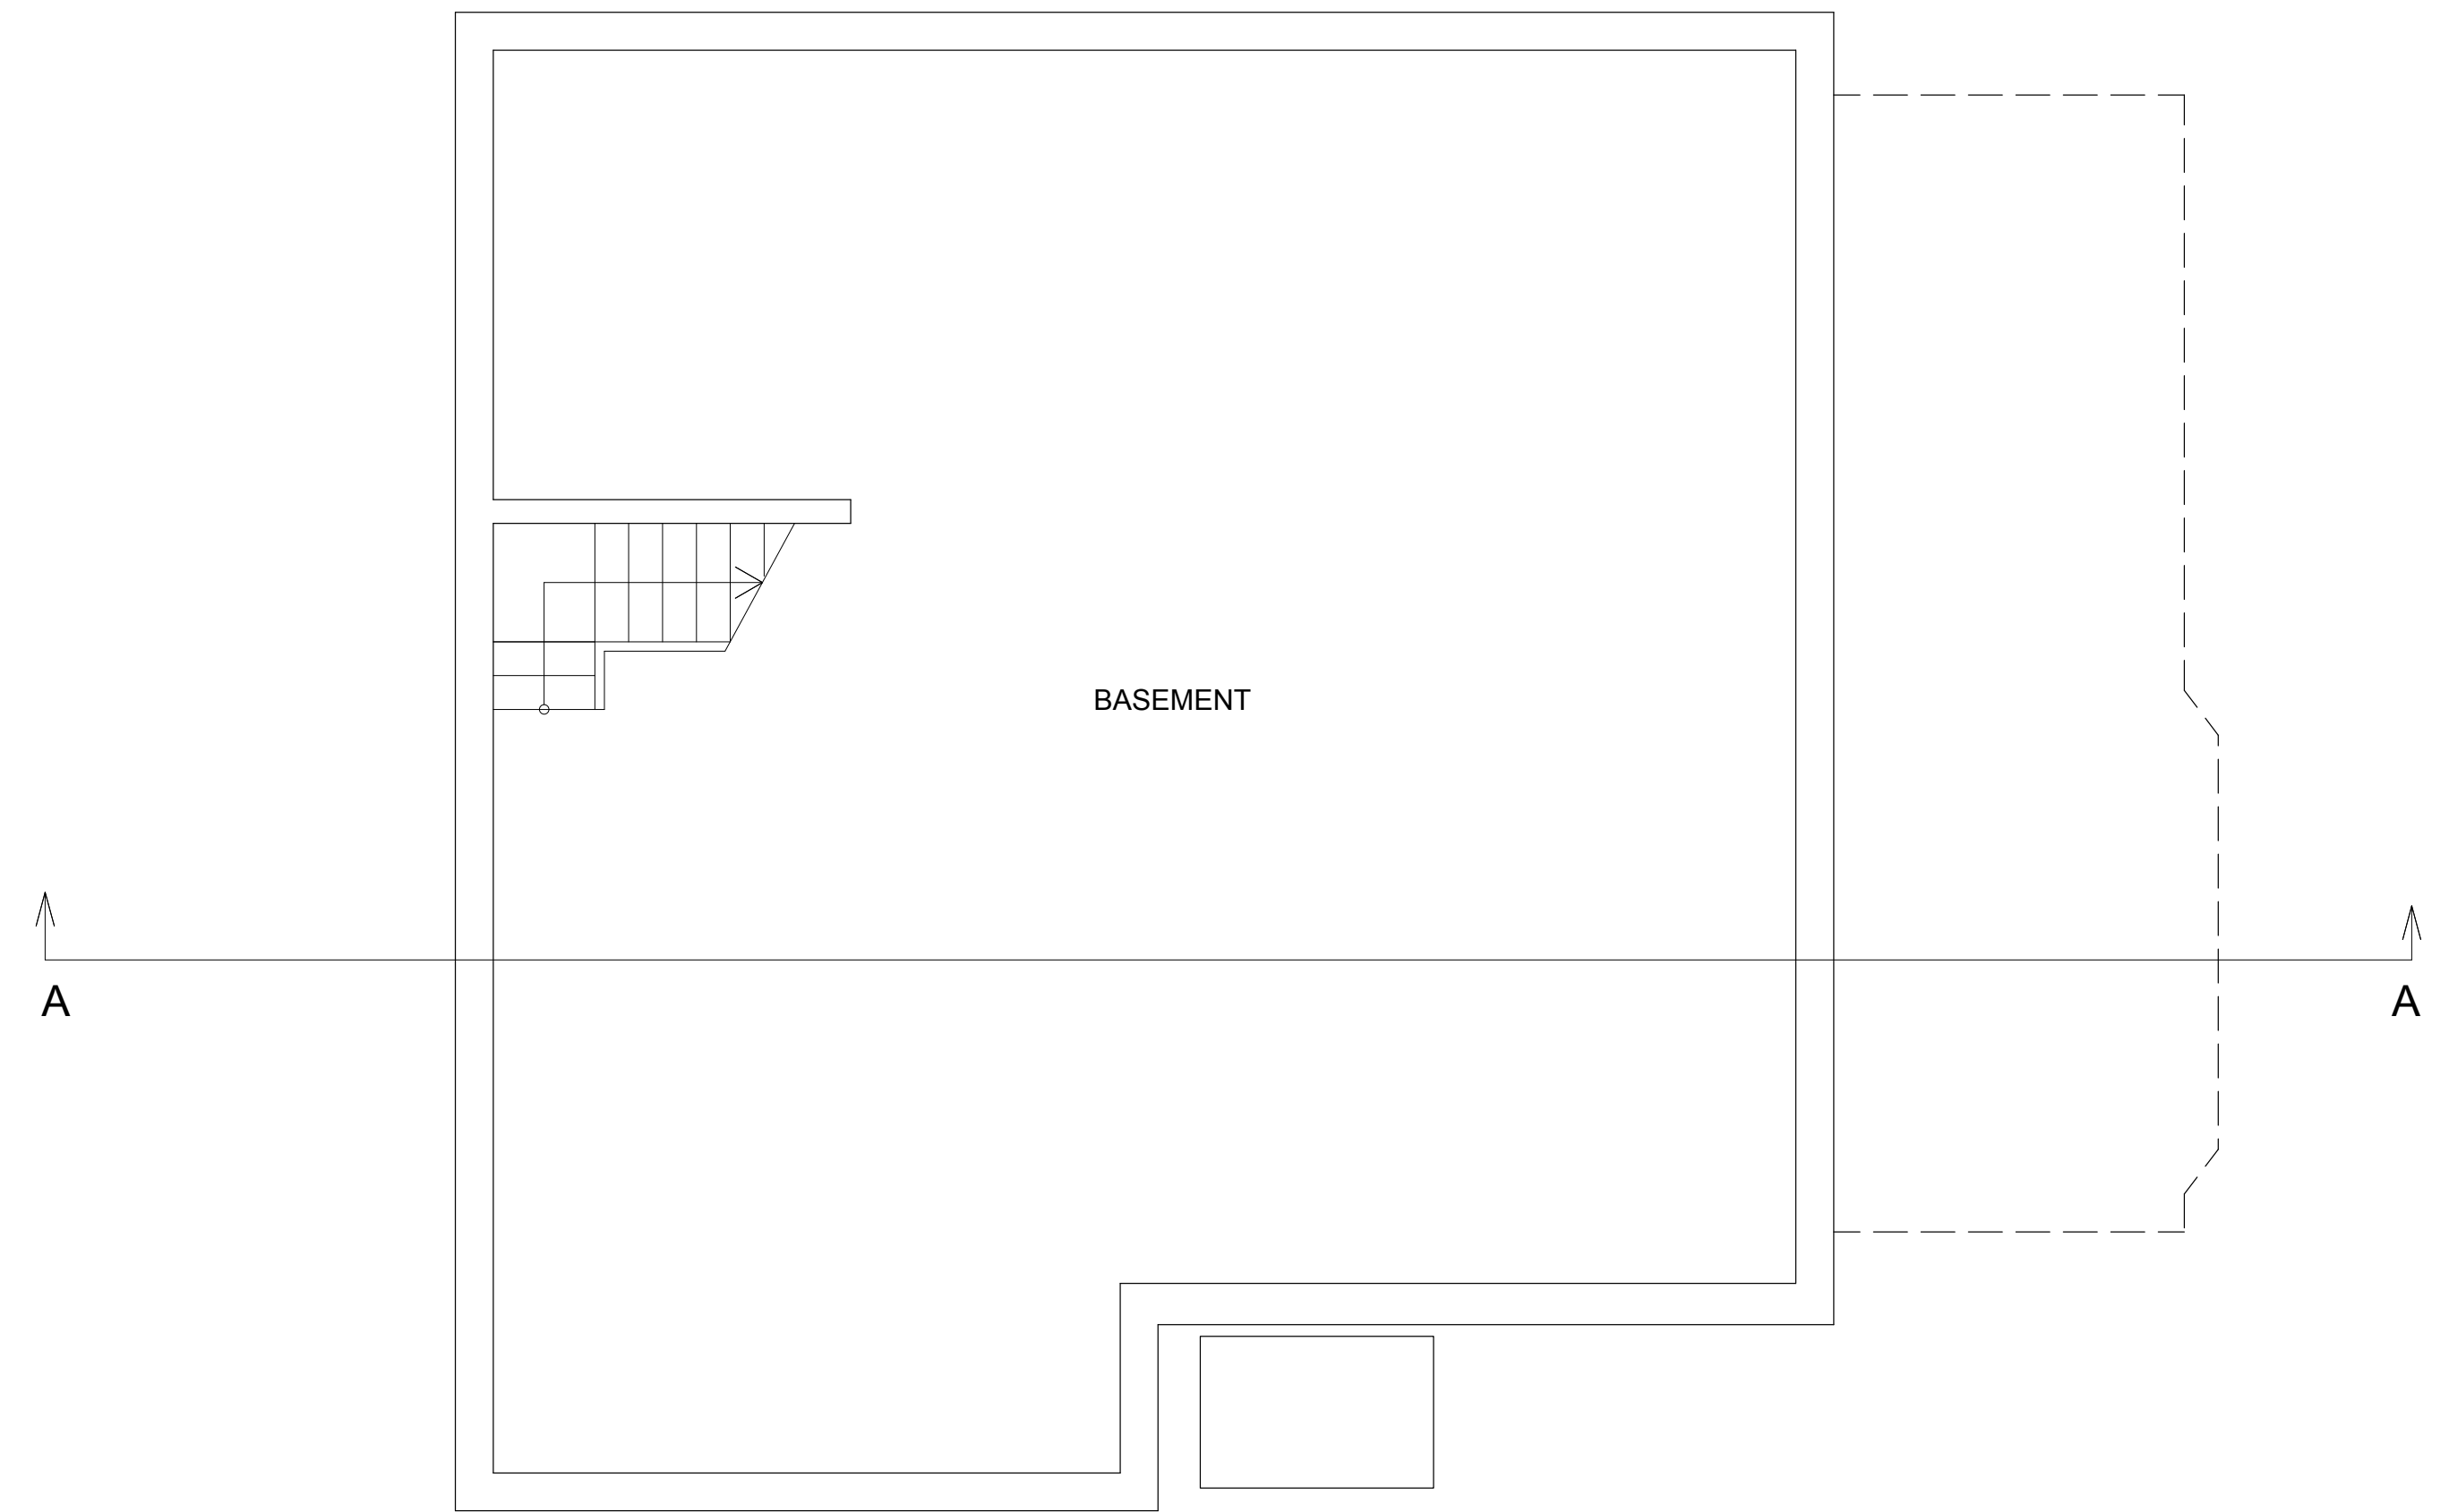

BASEMENT

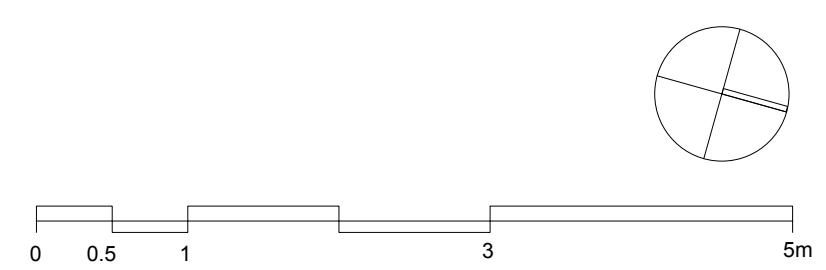

DO NOT SCALE - VERIFY ALL DIMENSIONS ON SITE

| | |
|--|---|
| client: Huma Wilson | |
| 128 Belsize Lane, London NW3 5AB | |
| title: EXISTING PLANS GROUND FLOOR AND BASEMENT | |
| dwg no: E002 scale: 1:50@A1, 1:100@A3 date: JULY 2010 by: MR/AB | job no: 013 status: FOR PLANNING rev: |
| ay architects ® <small>2nd Floor Linton House, 39-51 Highgate Road, London NW5 1RS, UK [t] +44(0)20 7267 2967 [e] info@ayarchitects.com [w] www.ayarchitects.com</small> | |