



SECTION A-A

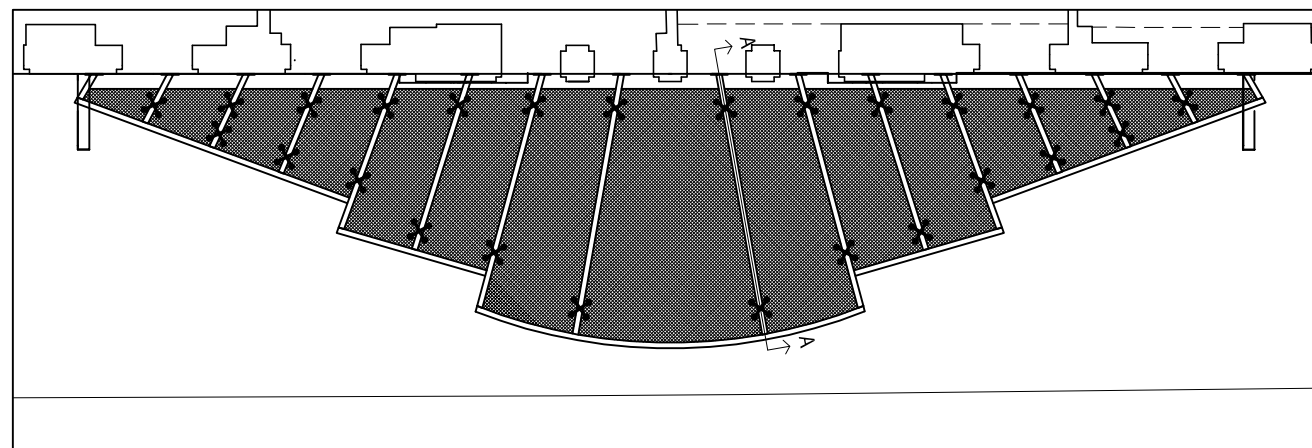

KEY PLAN

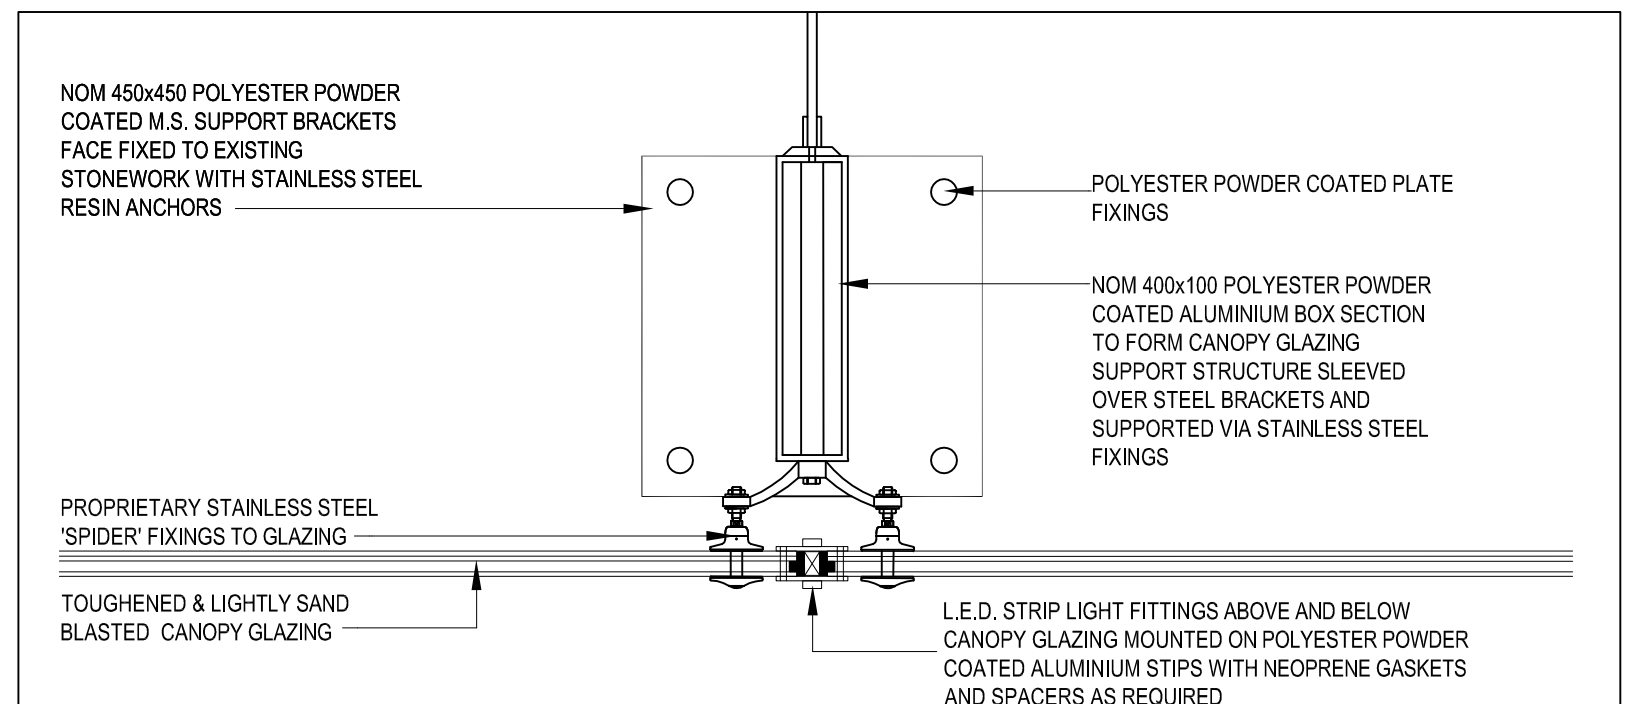

SECTION B-B



Do not scale from this drawing.
Dimensions to be site checked by Contractor working only from grid and figured dimensions and cross checked with all other relevant drawings.
Any discrepancies to be reported to the Architect prior to construction.
The title, copyright and information in this document is the property of Morrison Design Ltd, Chartered Architects.

Job Title.
Park Inn Hotel
92 Southampton Row
London WC1B 4BH

Job No.
3829

Drawing Title.
Proposed New Entrance Canopy
And Facade Alterations
Canopy Section A-A

Drawing No. **003** Revision **1:10@A3**

Drawn: **ALP**
Date: **19.04.10**
CFI ☒
Plotter Settings
File Ref.



MORRISON DESIGN
CHARTERED ARCHITECTS

St Alkmunds House, 103 Belper Road, Derby DE1 3ES
T: 01332 363 355 F: 01332 291 441 E: architect@morrisondesign.co.uk