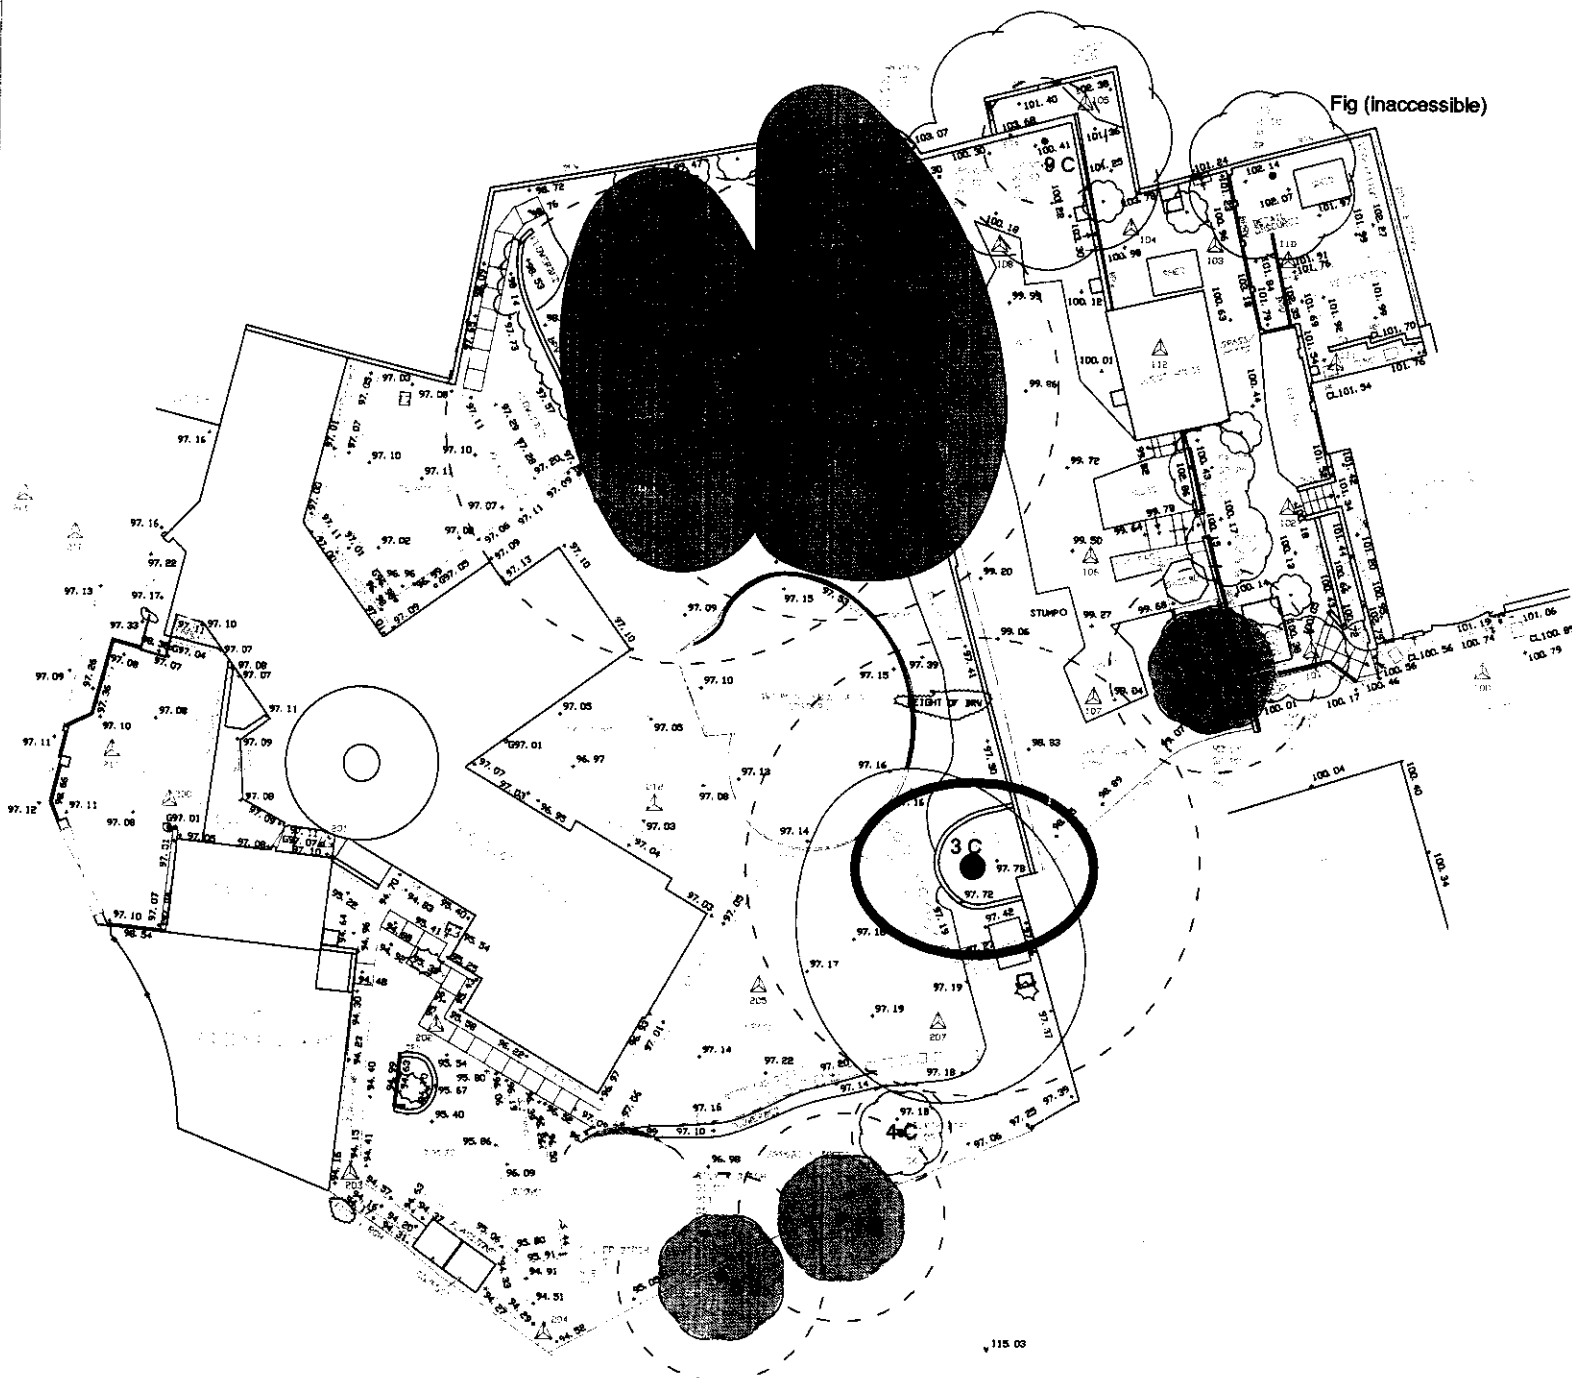




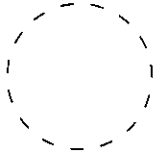


Fig (Inaccessible)



Notes:

-  A grade
-  B grade
-  C grade
-  R grade(remove)

 BS rooting area (shown uniform)
Rooting area may be modified to account for site features

The BS rooting areas are to remain free from construction works which has the potential to damage or remove roots to an extent which may affect the condition of the tree.

PROJECT:
22 Fingal Way, NW3

DRWG. TITLE:
Tree Survey/Scope

SCALE: 1:250 @ A3
DATE: 07
SHEET: 01
HA

DRAWING NO: REV:
TCP1

