


1  
1 : 100

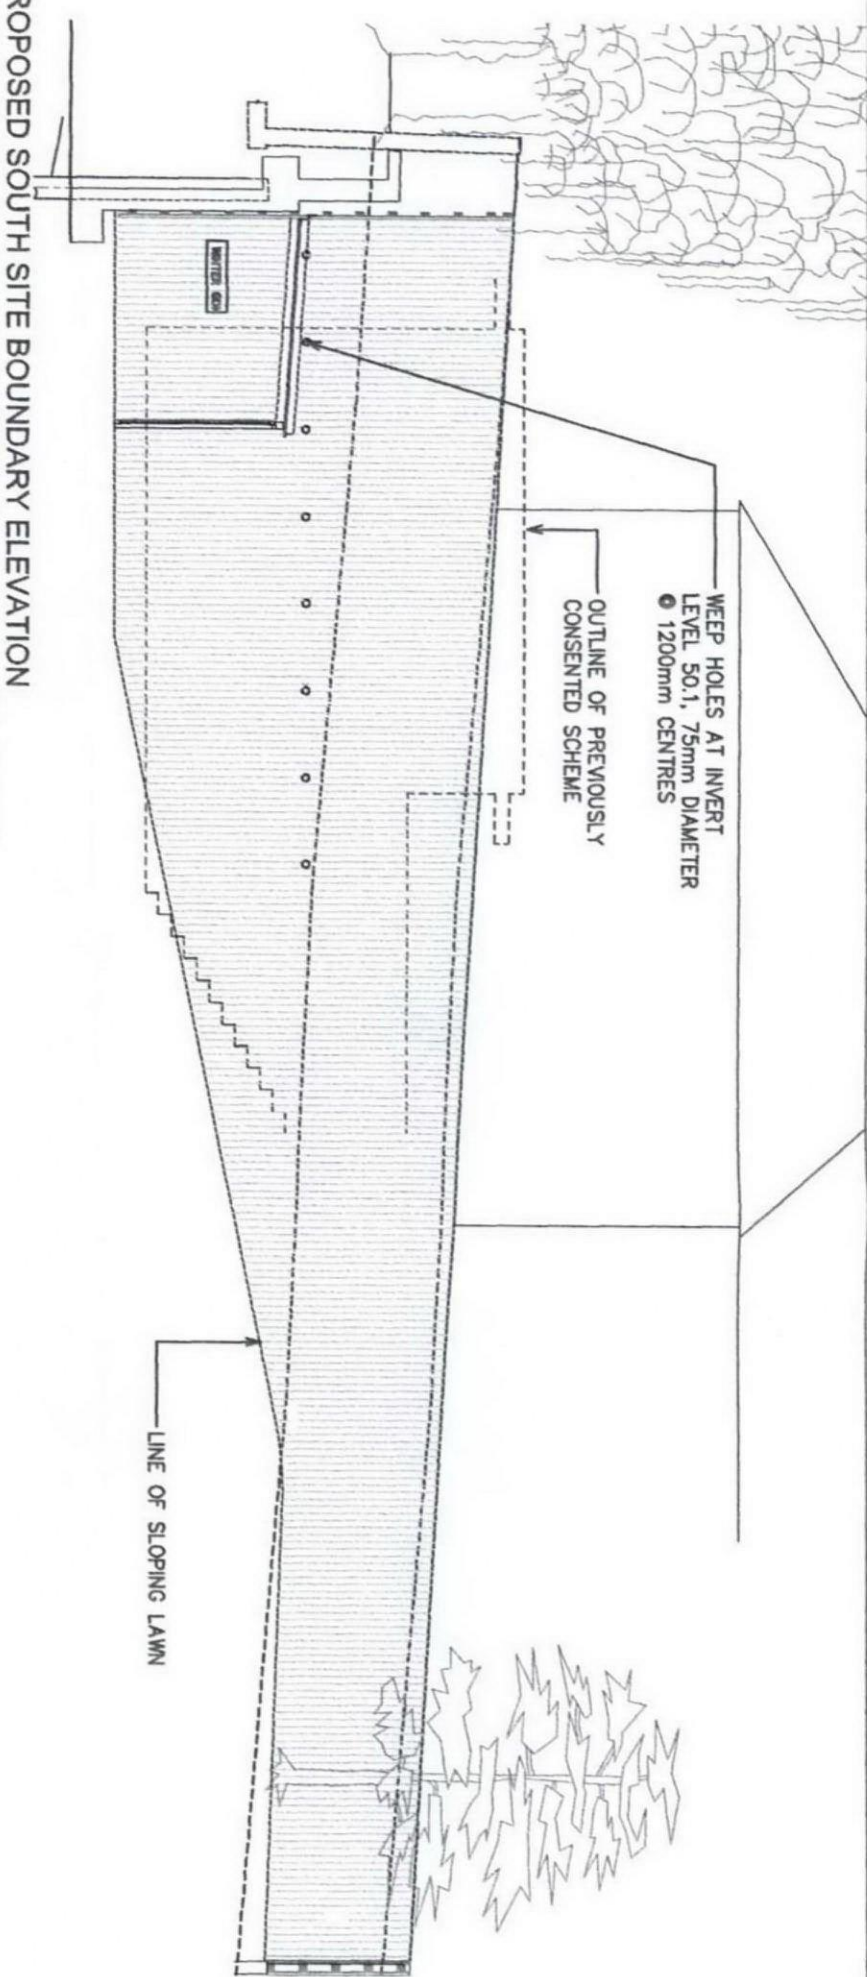

PROPOSED SOUTH SITE BOUNDARY ELEVATION


EXISTING WILLOW TREE

WEEP HOLES AT INVERT  
LEVEL 50.1, 75mm DIAMETER  
@ 900mm CENTRES

FACE OF GLAZED WINTERGARDEN


"SUNBURY"

2  
1 : 100

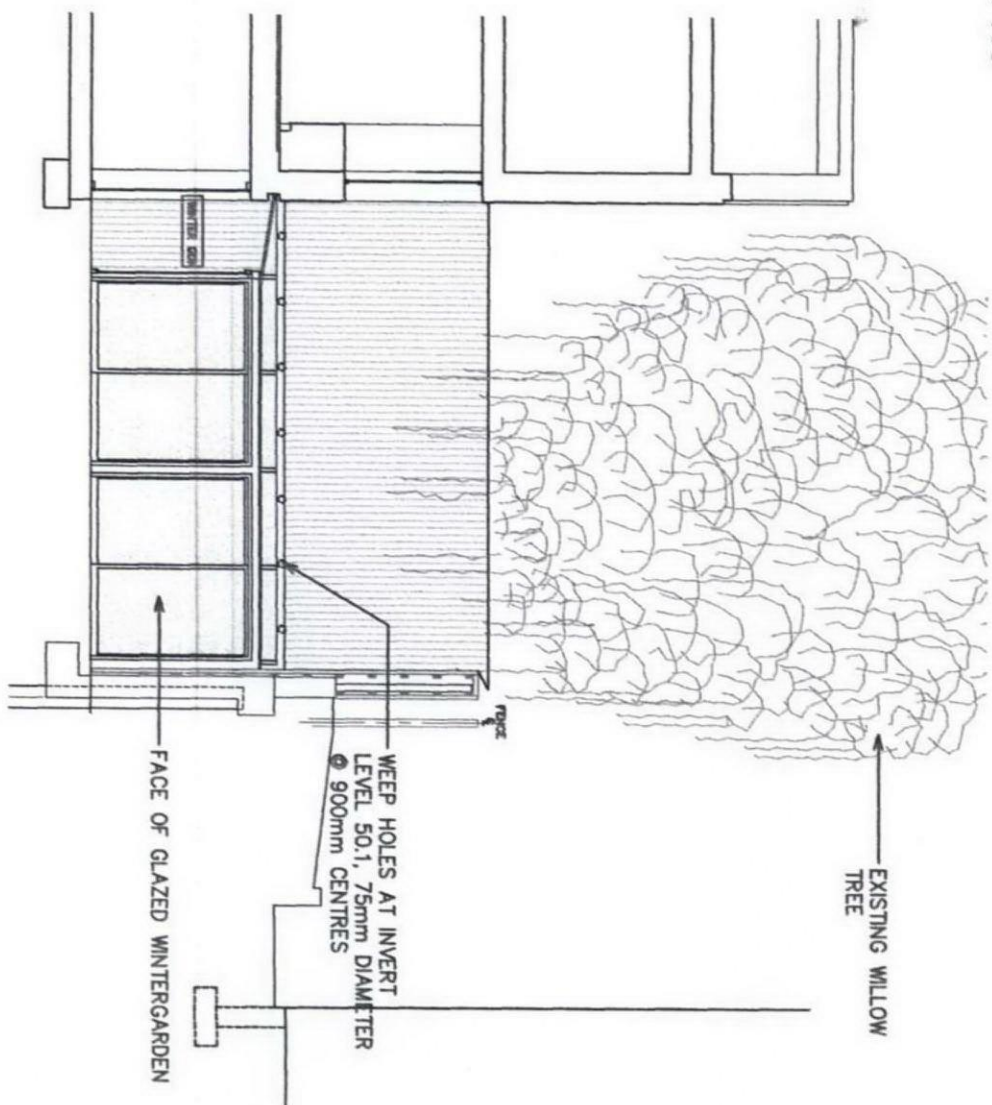

EXISTING EAST SITE BOUNDARY ELEVATION

3  
1 : 100

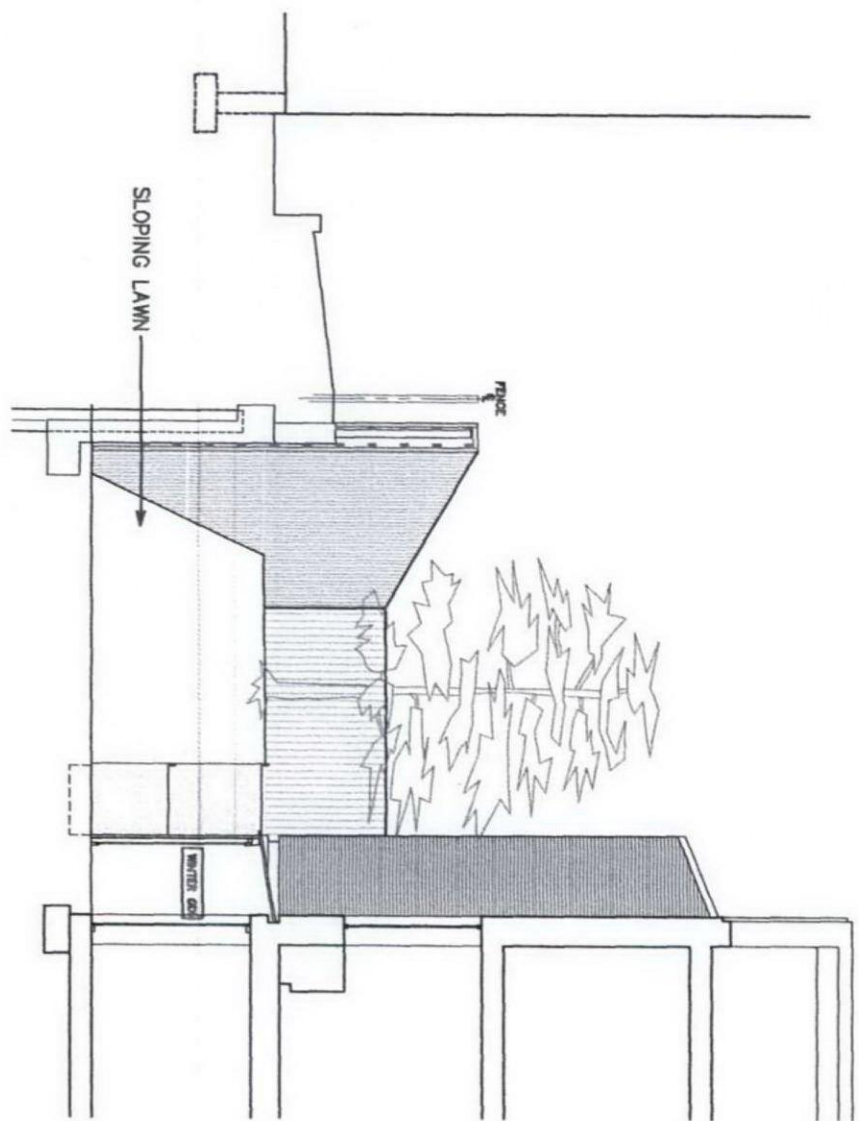

EXISTING WEST SITE BOUNDARY ELEVATION

LOCATION

PRIVATE RESIDENCE  
1 FITZROY CLOSE, CAMDEN N6

DRAWING TITLE

EXISTING  
SITE SECTIONS / ELEVATIONS

DATE

MAY 2004

SCALE

1:100@A3  
1:50@A1

REVISION

B

DWG NO

28P