



1
1:100

PROPOSED SOUTH SITE BOUNDARY ELEVATION

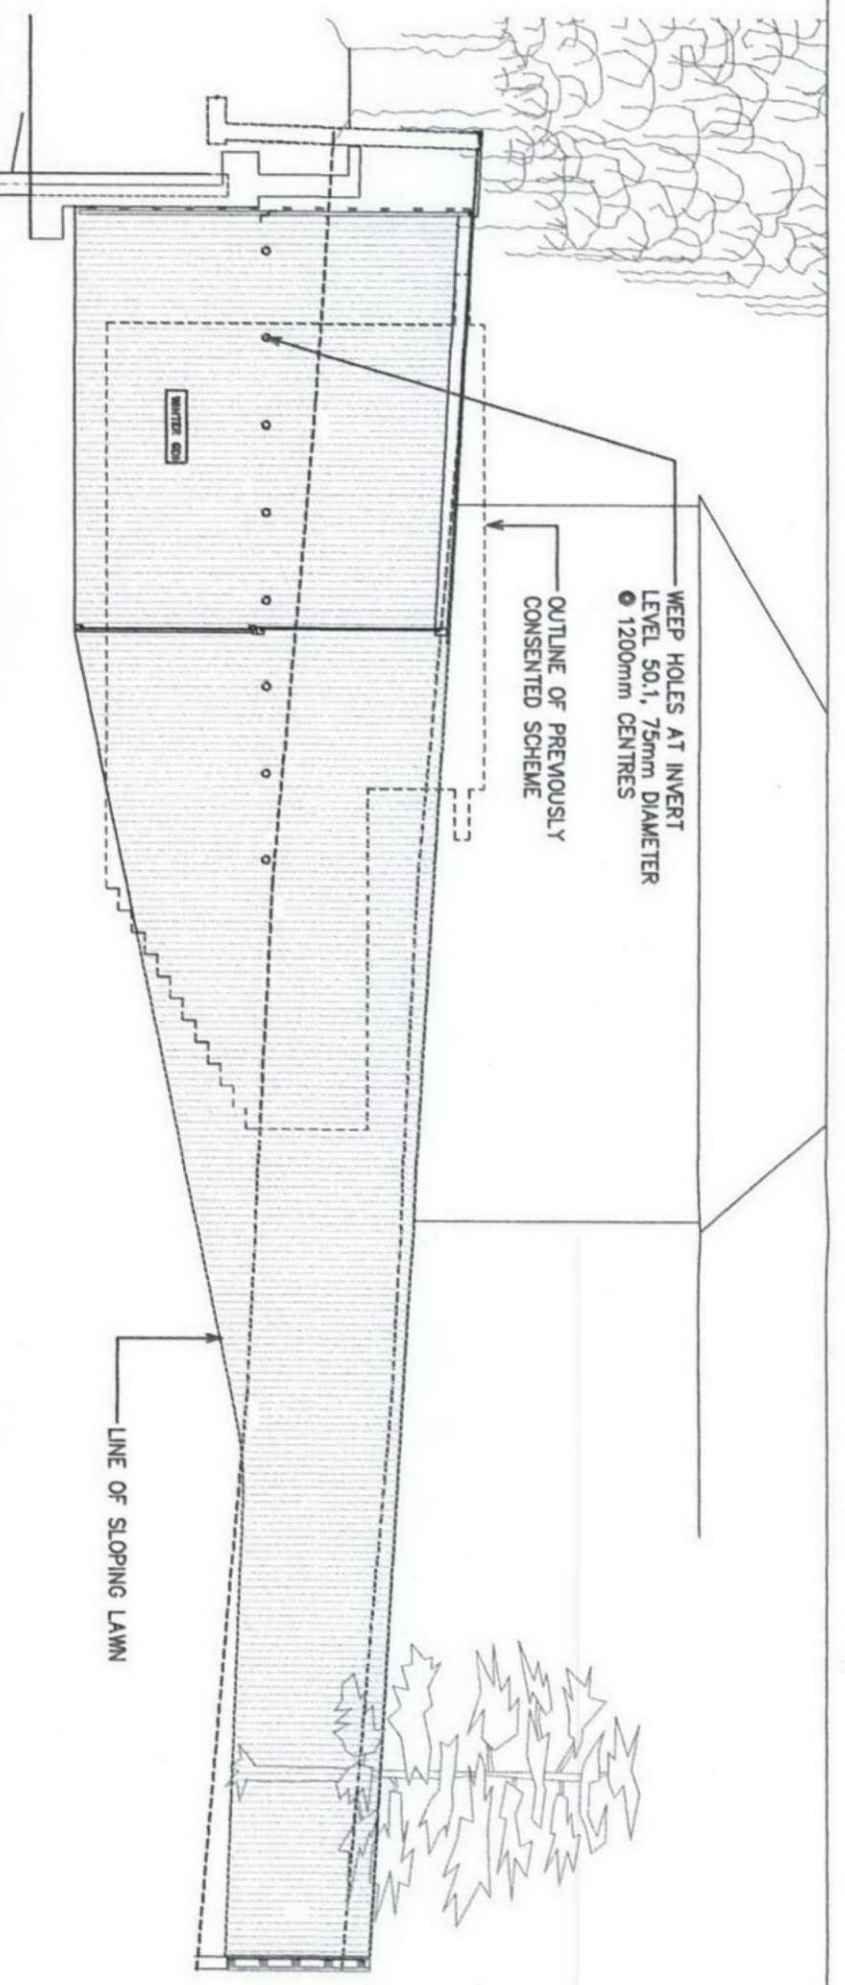

2
1:100

PROPOSED EAST SITE BOUNDARY ELEVATION

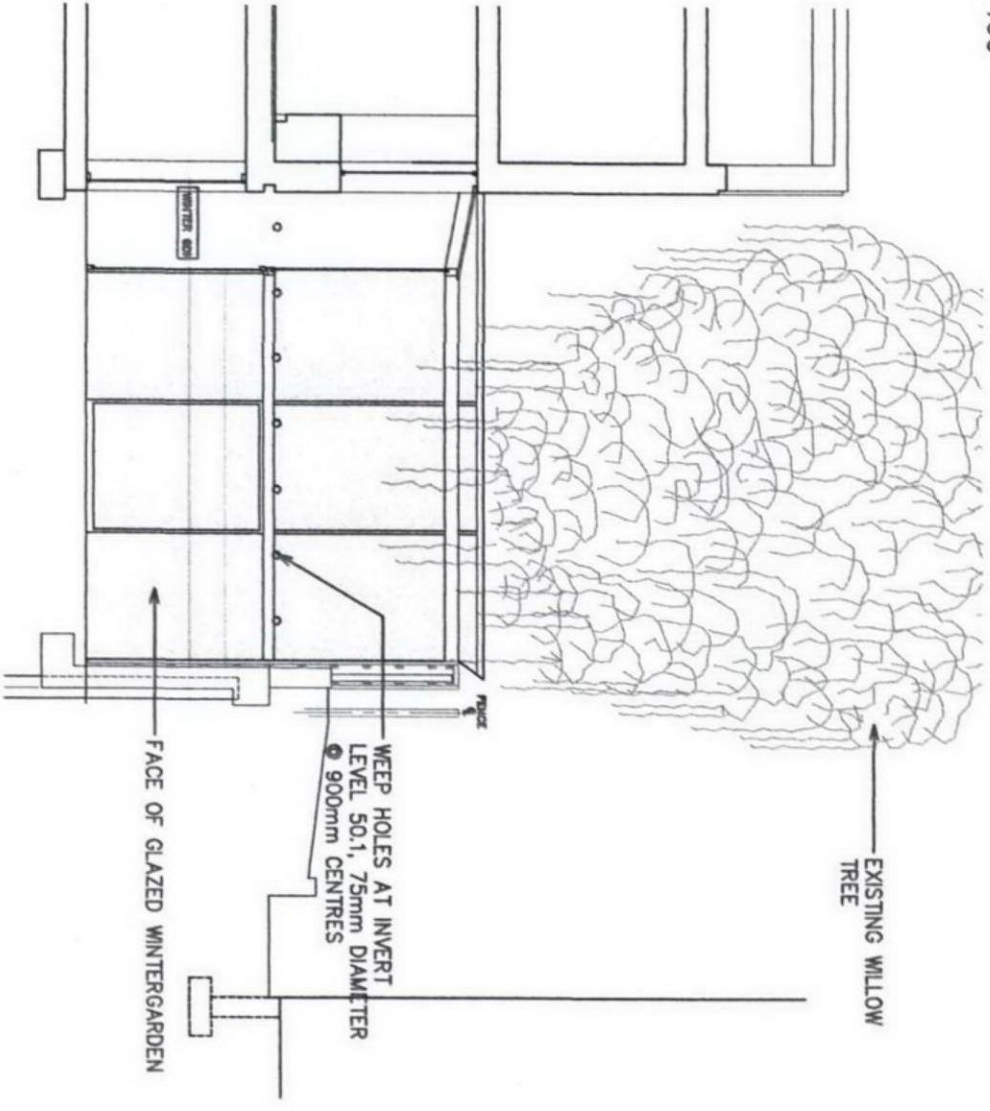

3
1:100

PROPOSED WEST SITE BOUNDARY ELEVATION

