



1
1 : 100

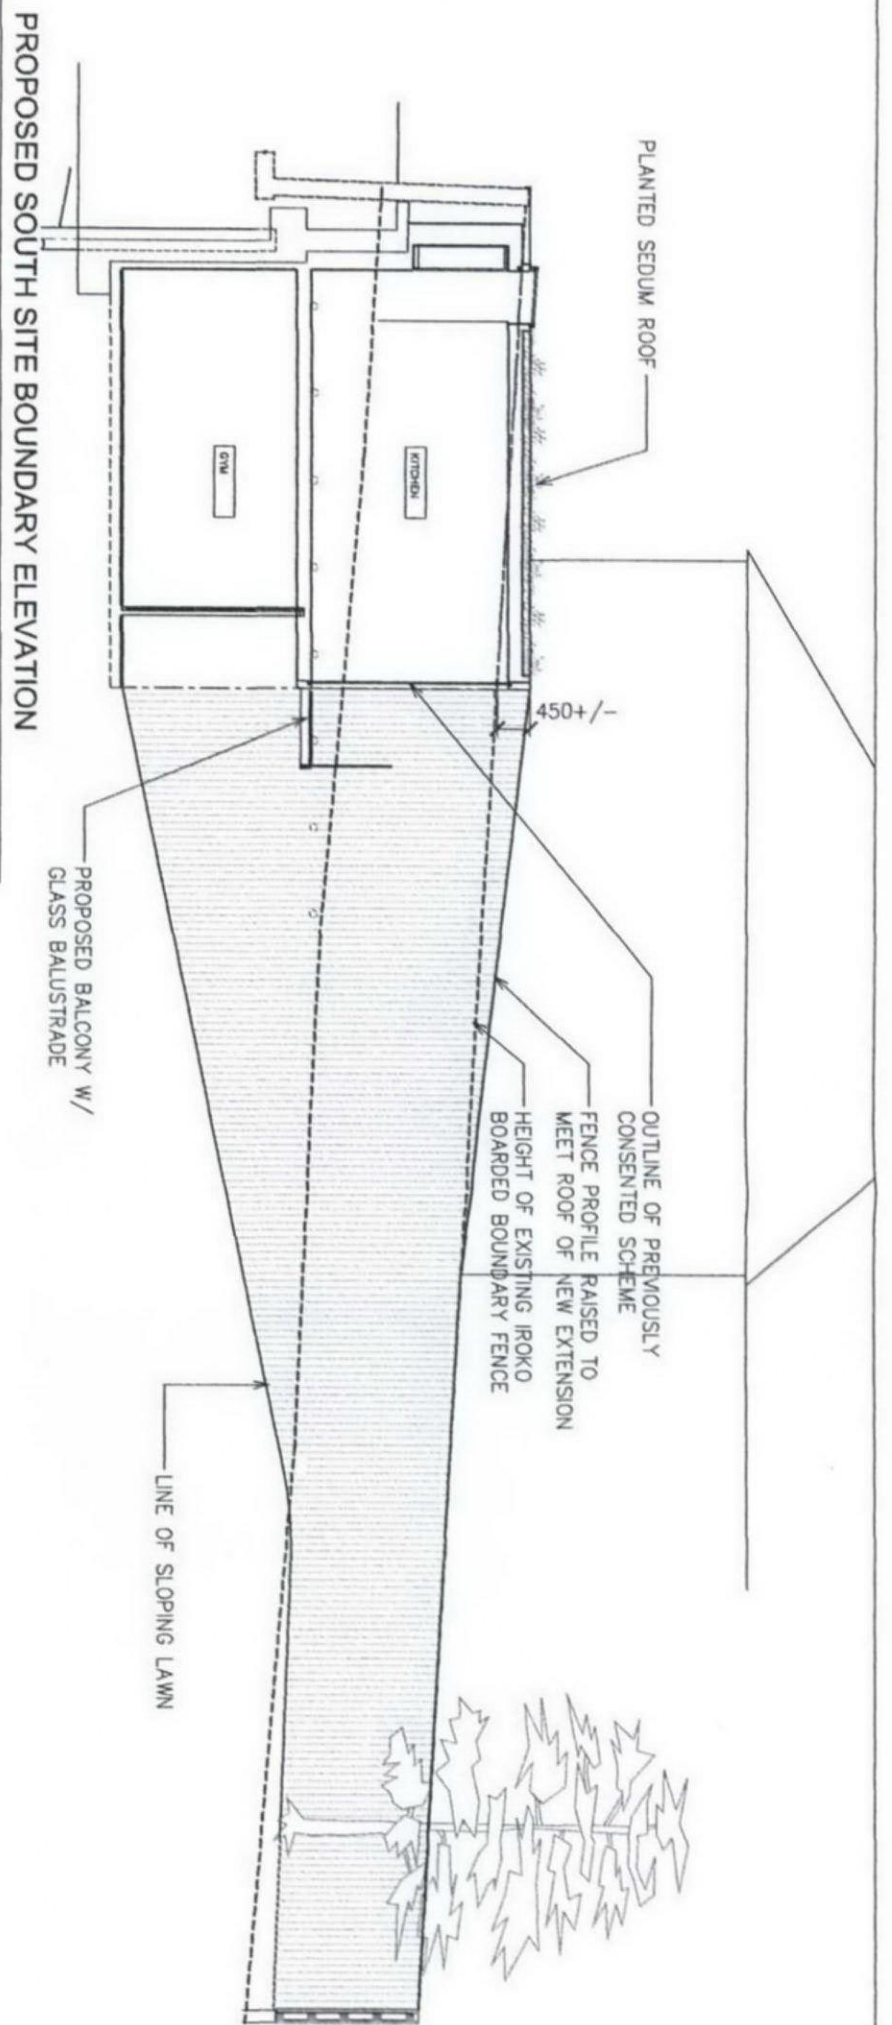


PROPOSED SOUTH SITE BOUNDARY ELEVATION

2
1 : 100

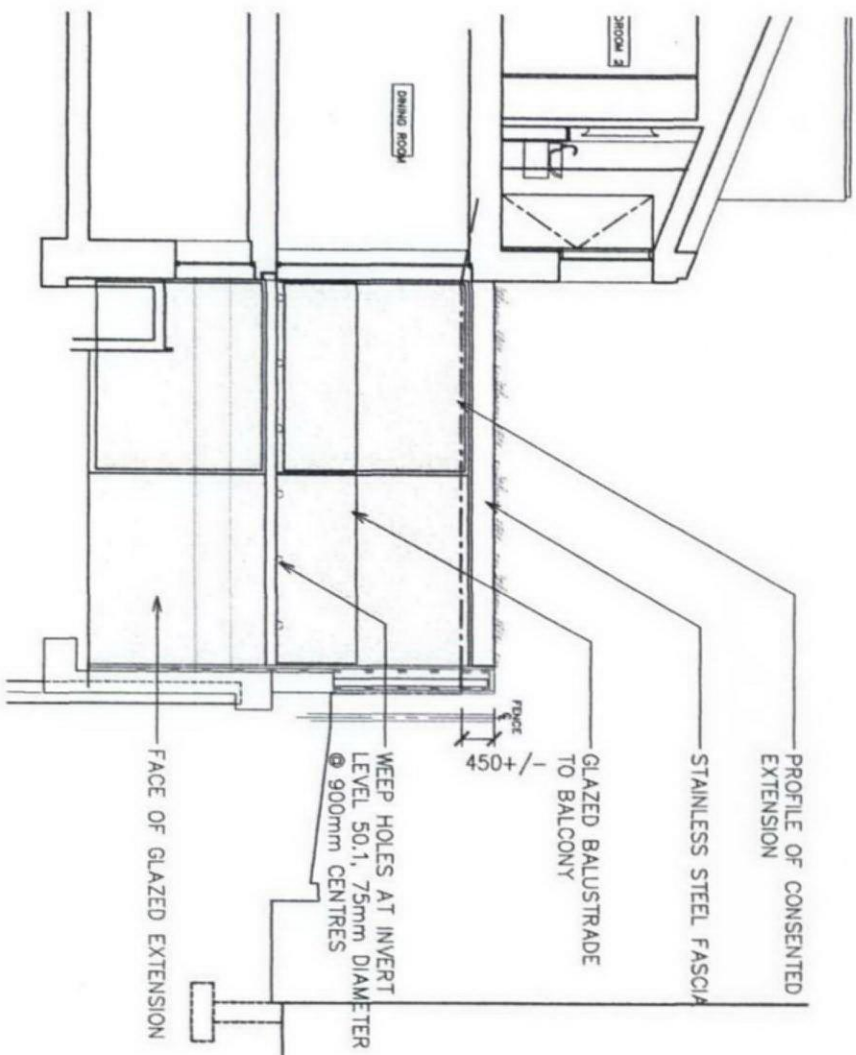

PROPOSED EAST SITE BOUNDARY ELEVATION

3
1 : 100

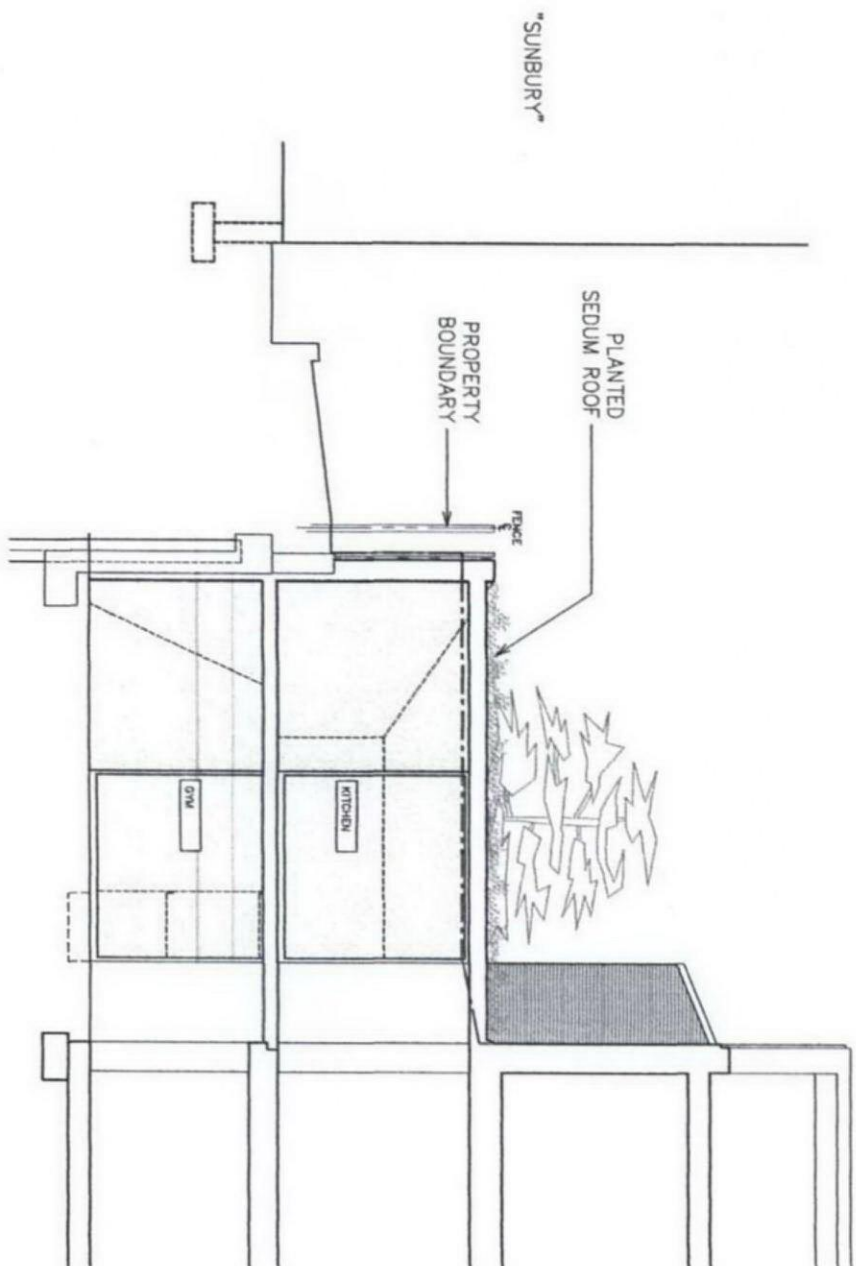

PROPOSED SECTION

DRAWING TITLE

PRIVATE RESIDENCE
1 FITZROY CLOSE, CAMDEN N6

LOCATION

Bchitecture
11A Beresford Road London N2 8AT
t 07932 796 407 e Bchitecture@gmail.com

DATE

APRIL 2010

PROPOSED
SITE SECTIONS / ELEVS

SCALE

1:100@A3
1:50@A1

REVISION

C

DWG NO

228P