


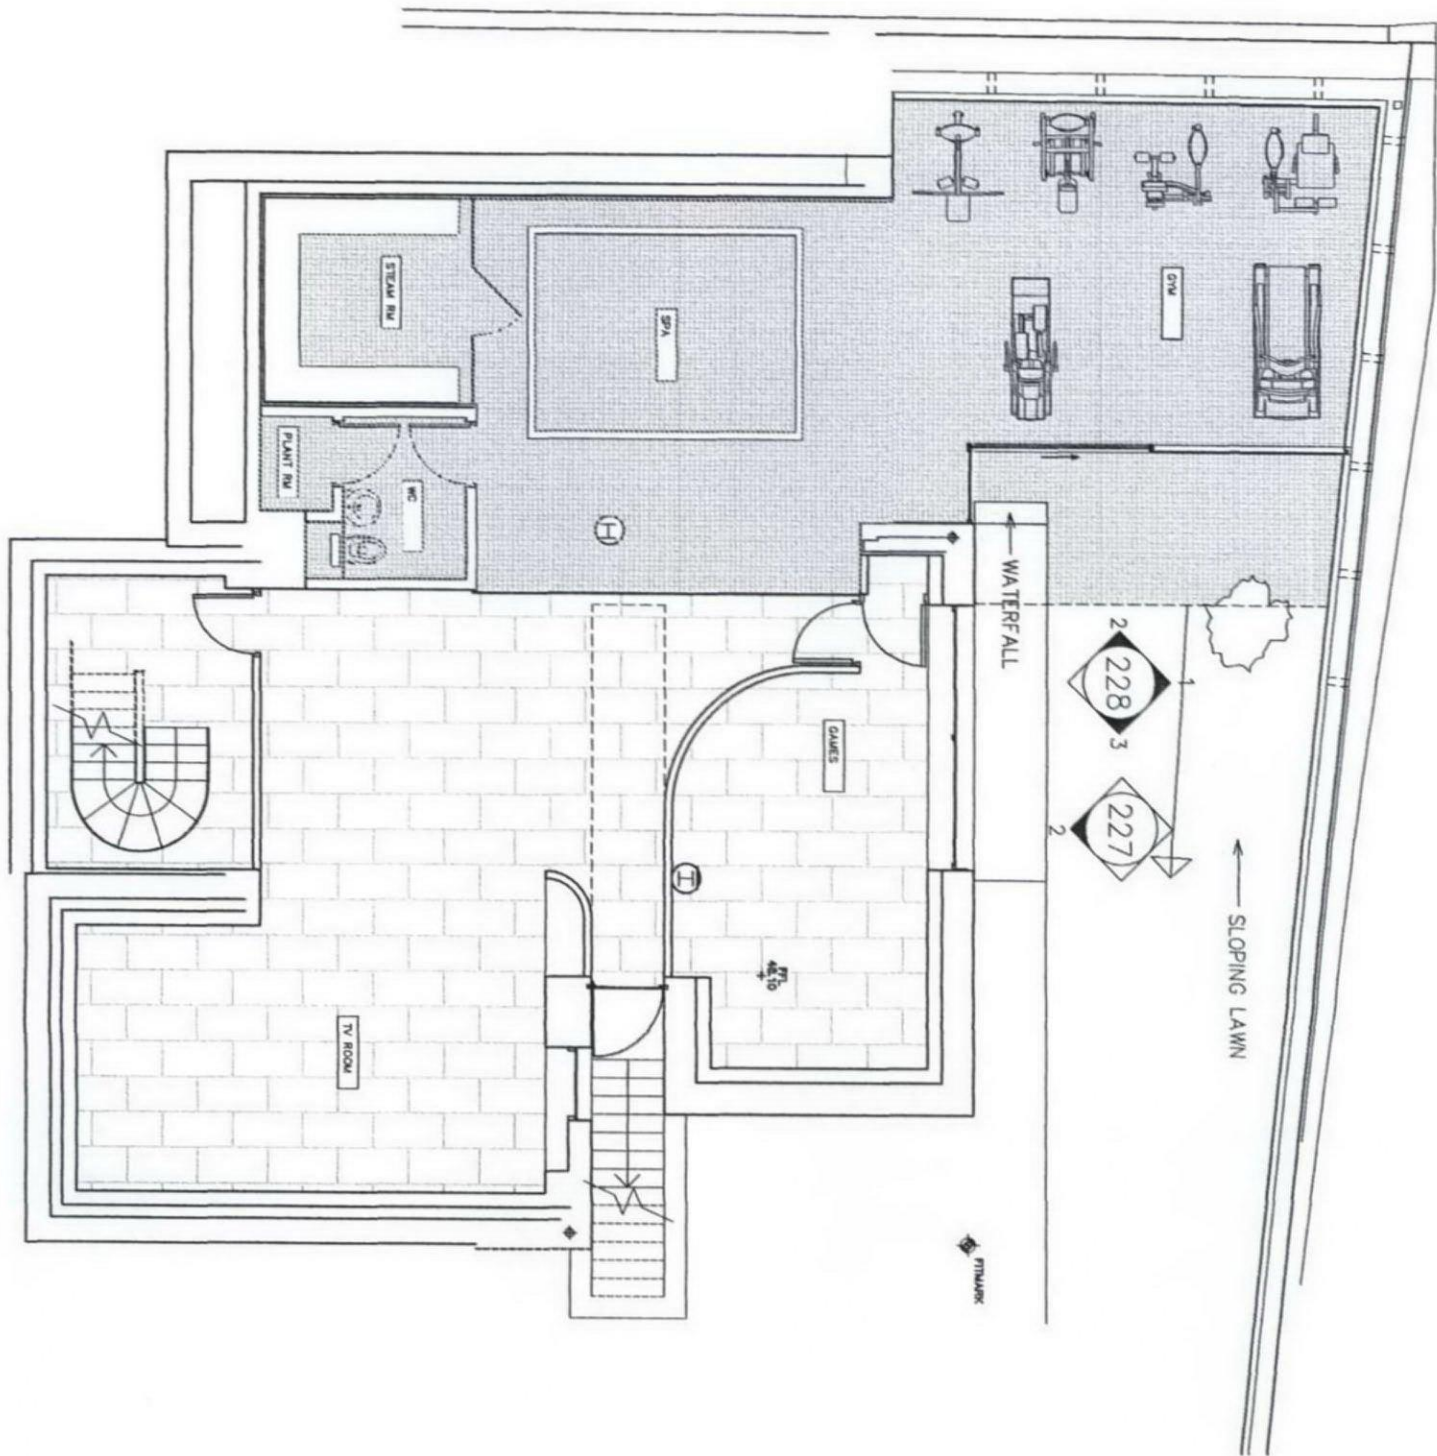

1 PROPOSED PART LOWER LEVEL PLAN

1 : 100