


RECEIVED
28 JUN 2010

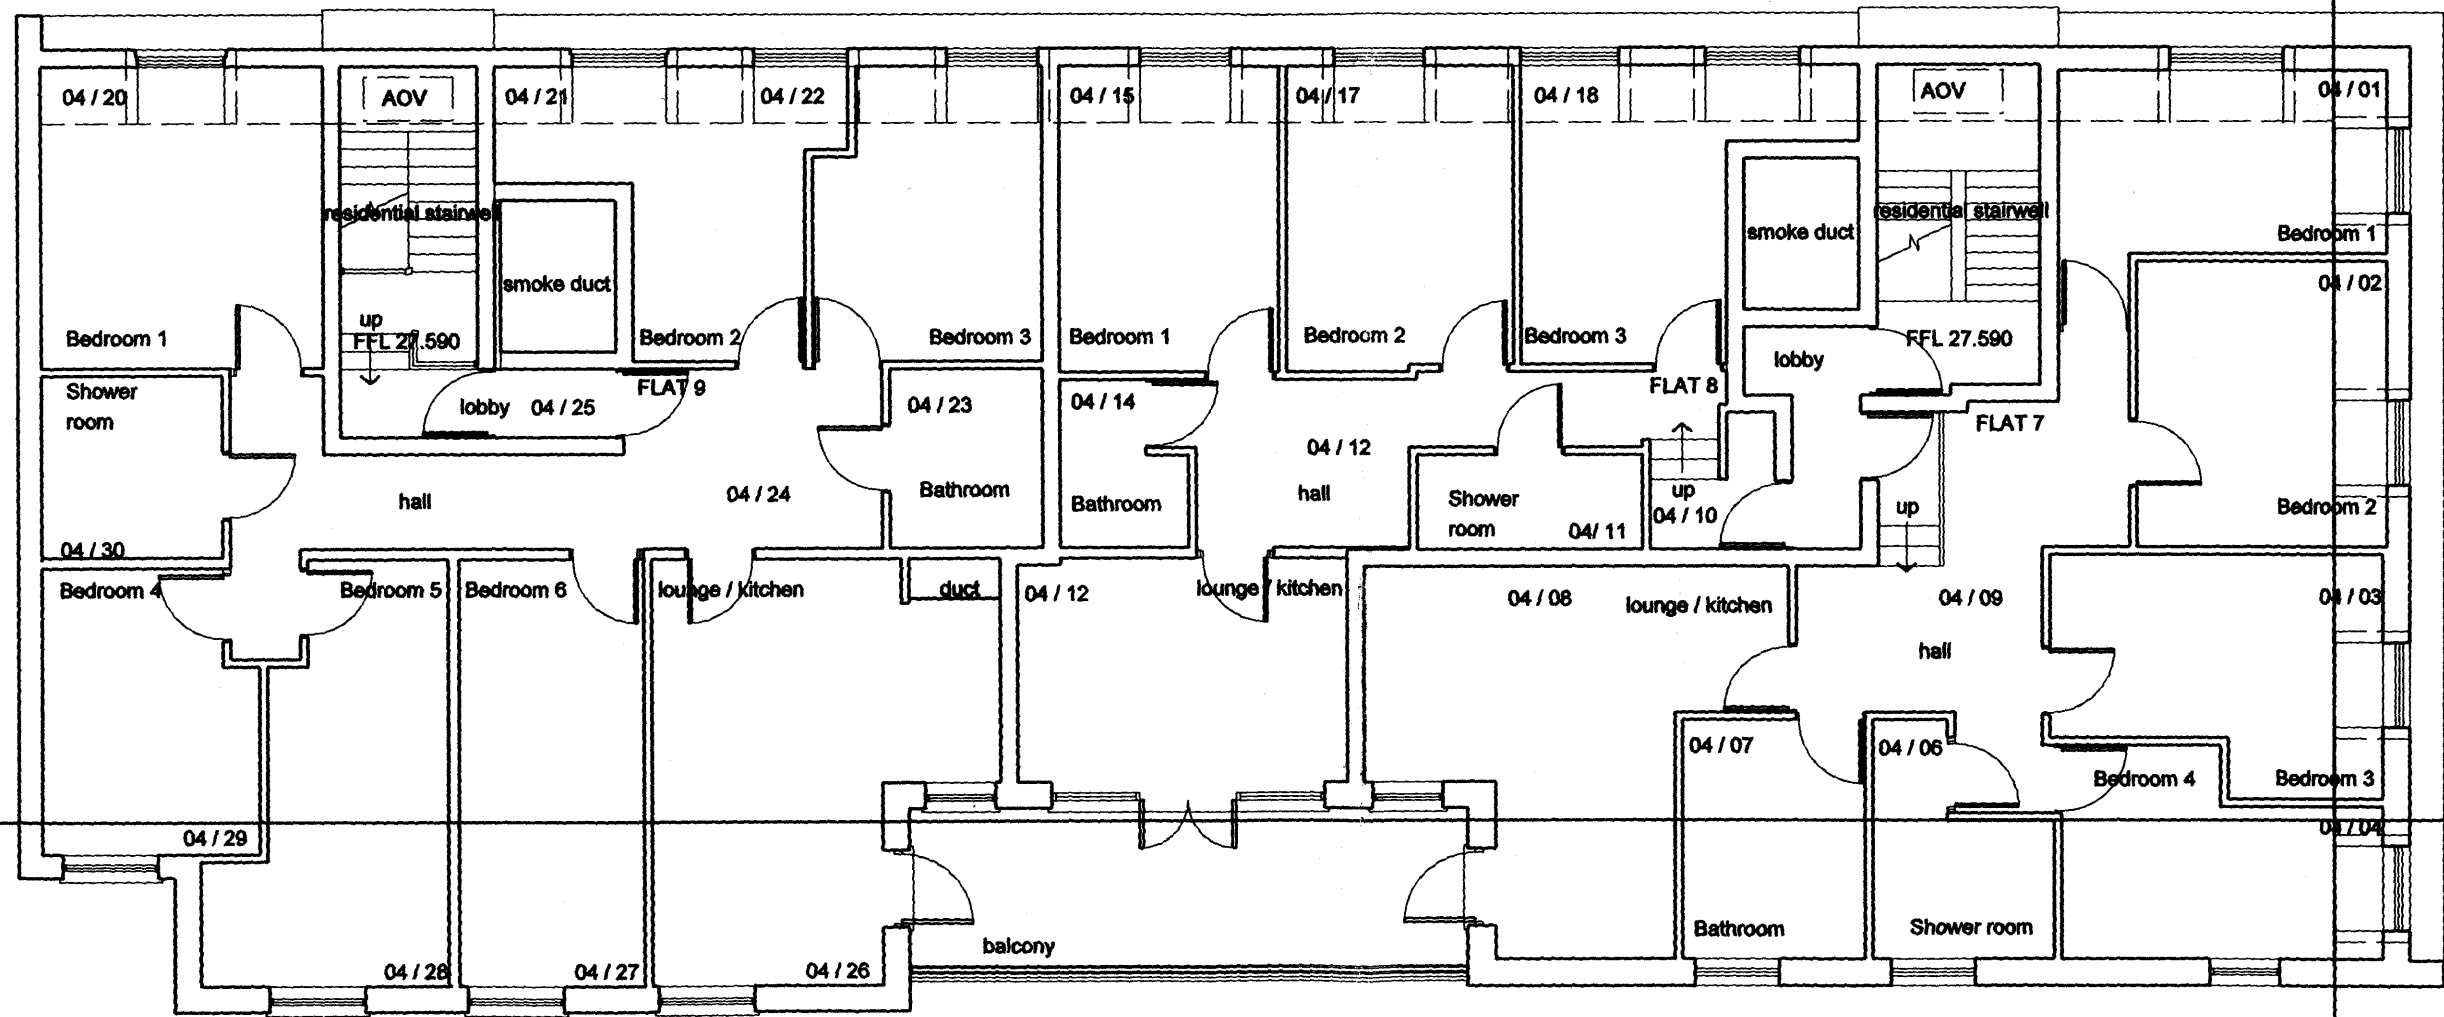

FOURTH FLOOR PROPOSED 1:100 @ A3