


RECEIVED
28 JUN 2010

1 : 100 @ A3

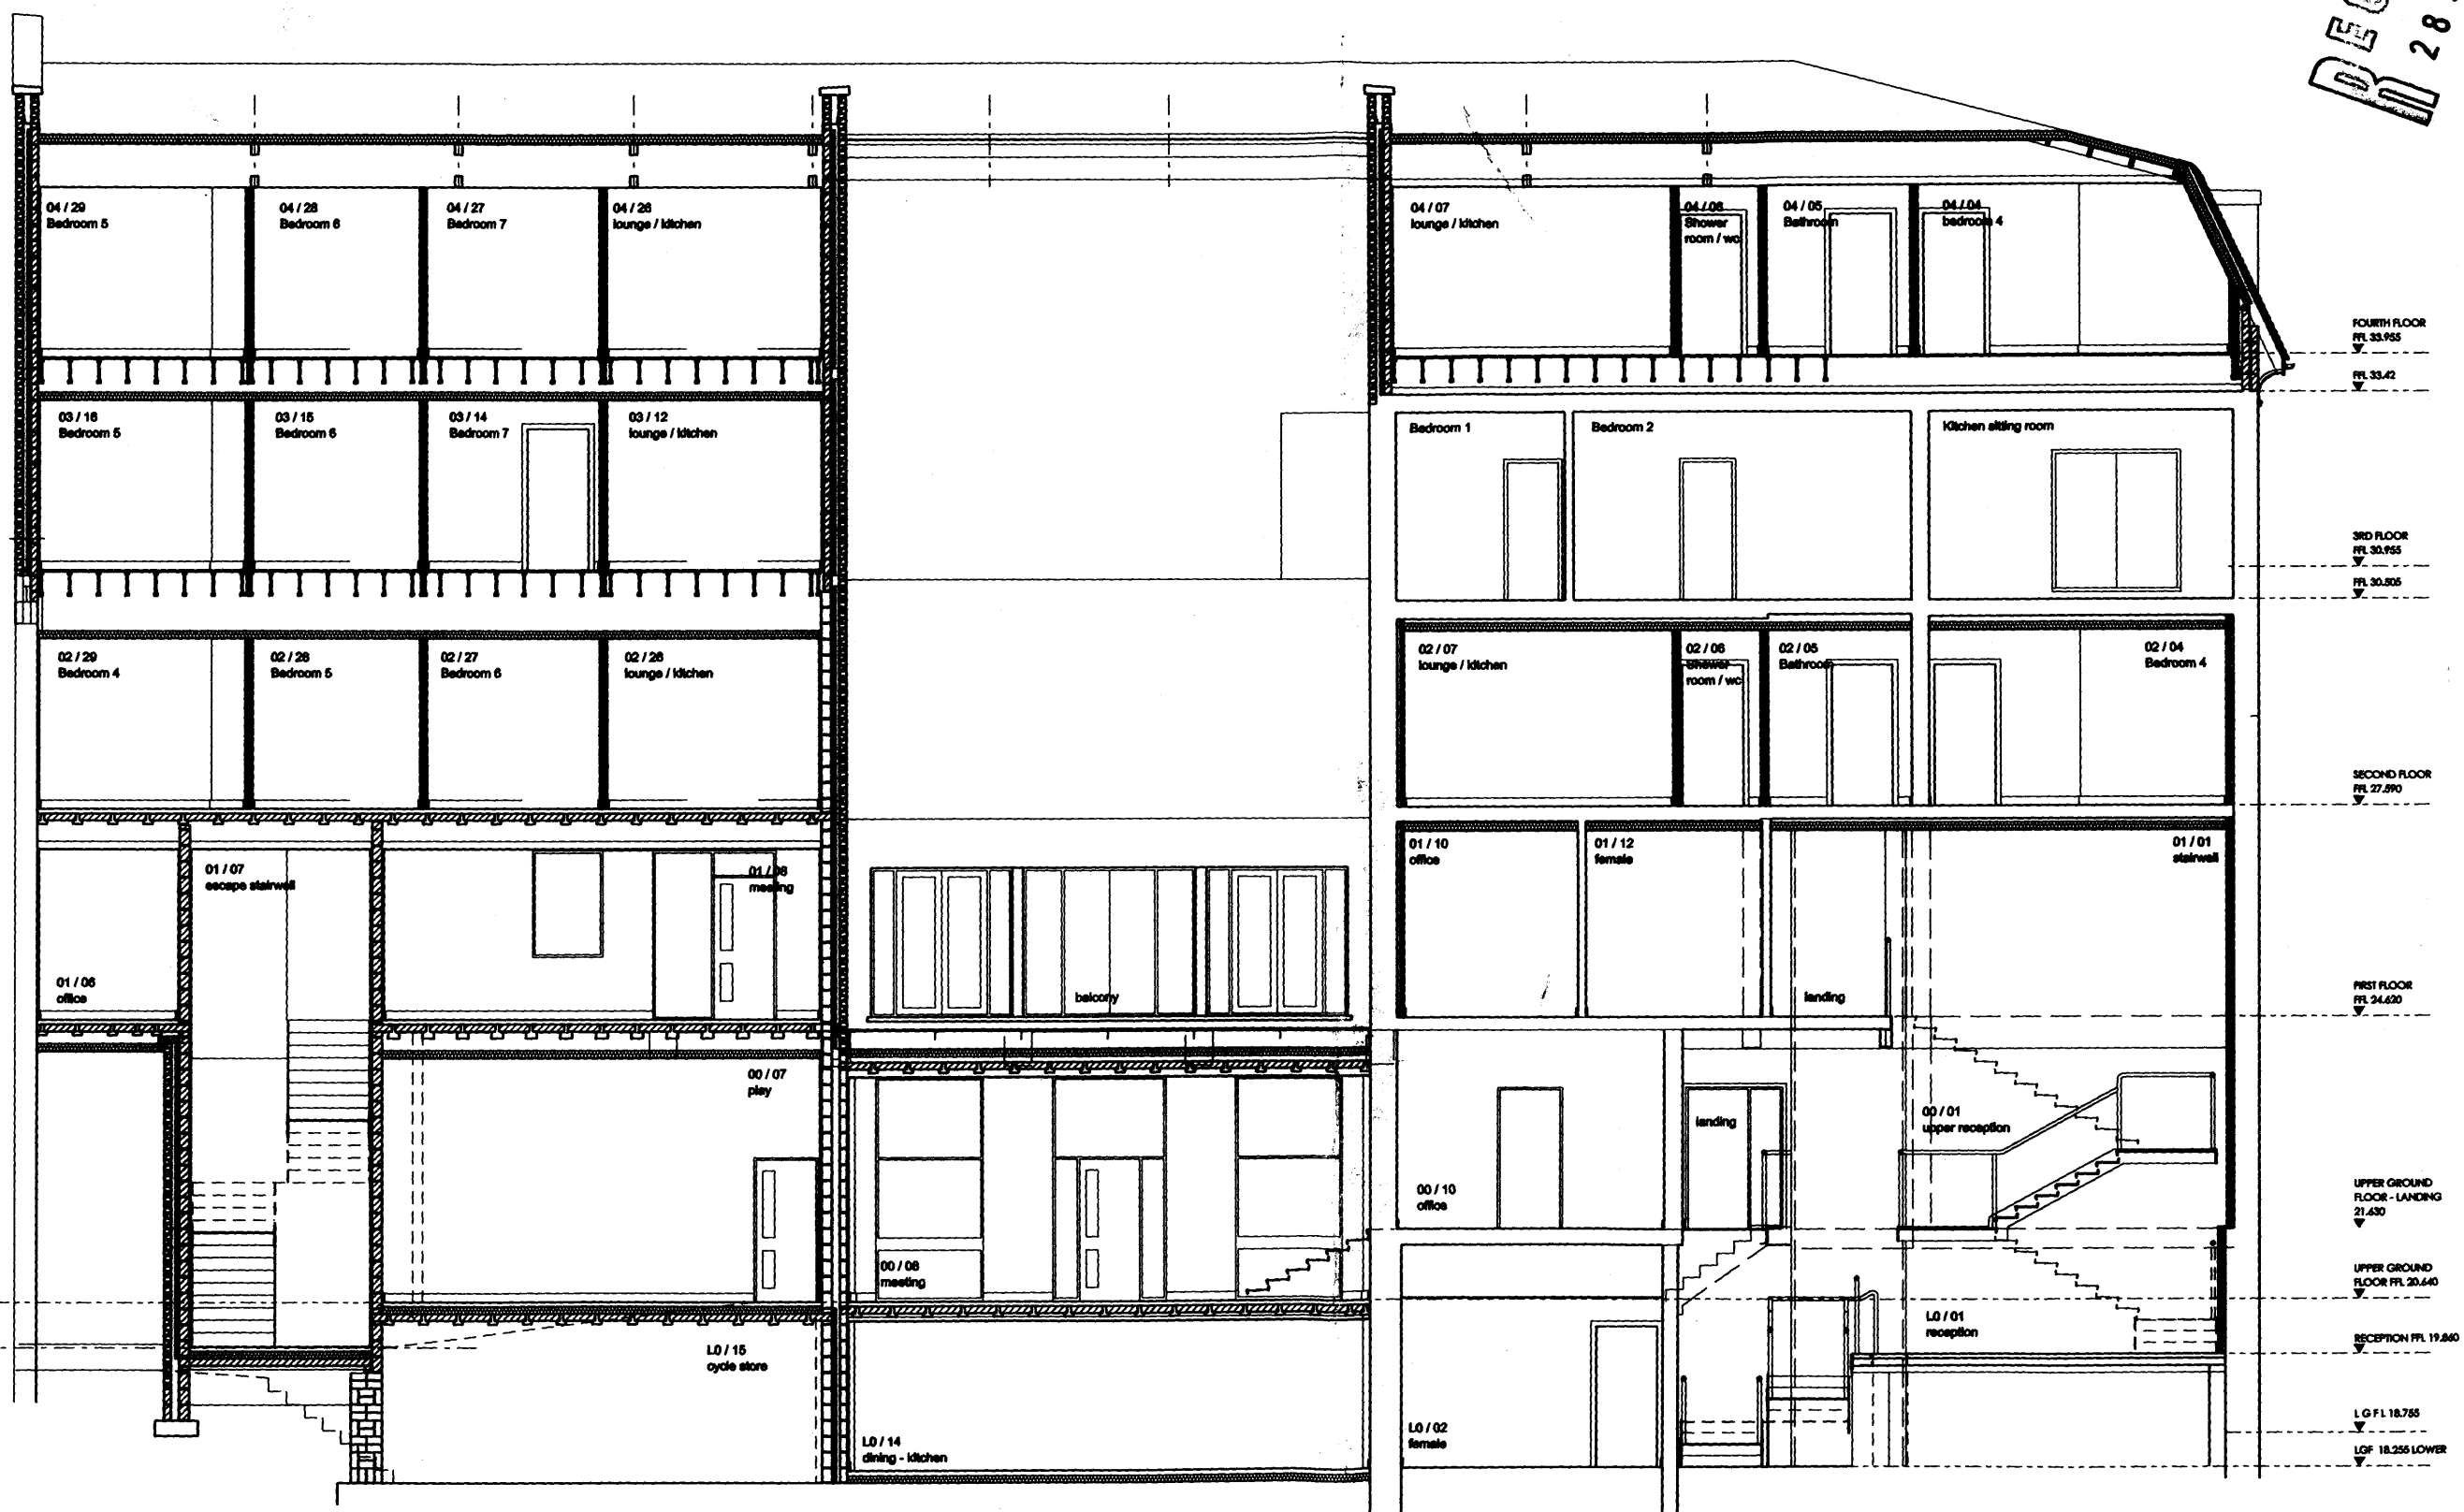

SECTION 6 - 6

1875 -1 - PA - 29

SECTION BB PROPOSED