


RECEIVED
28 JUN 2010

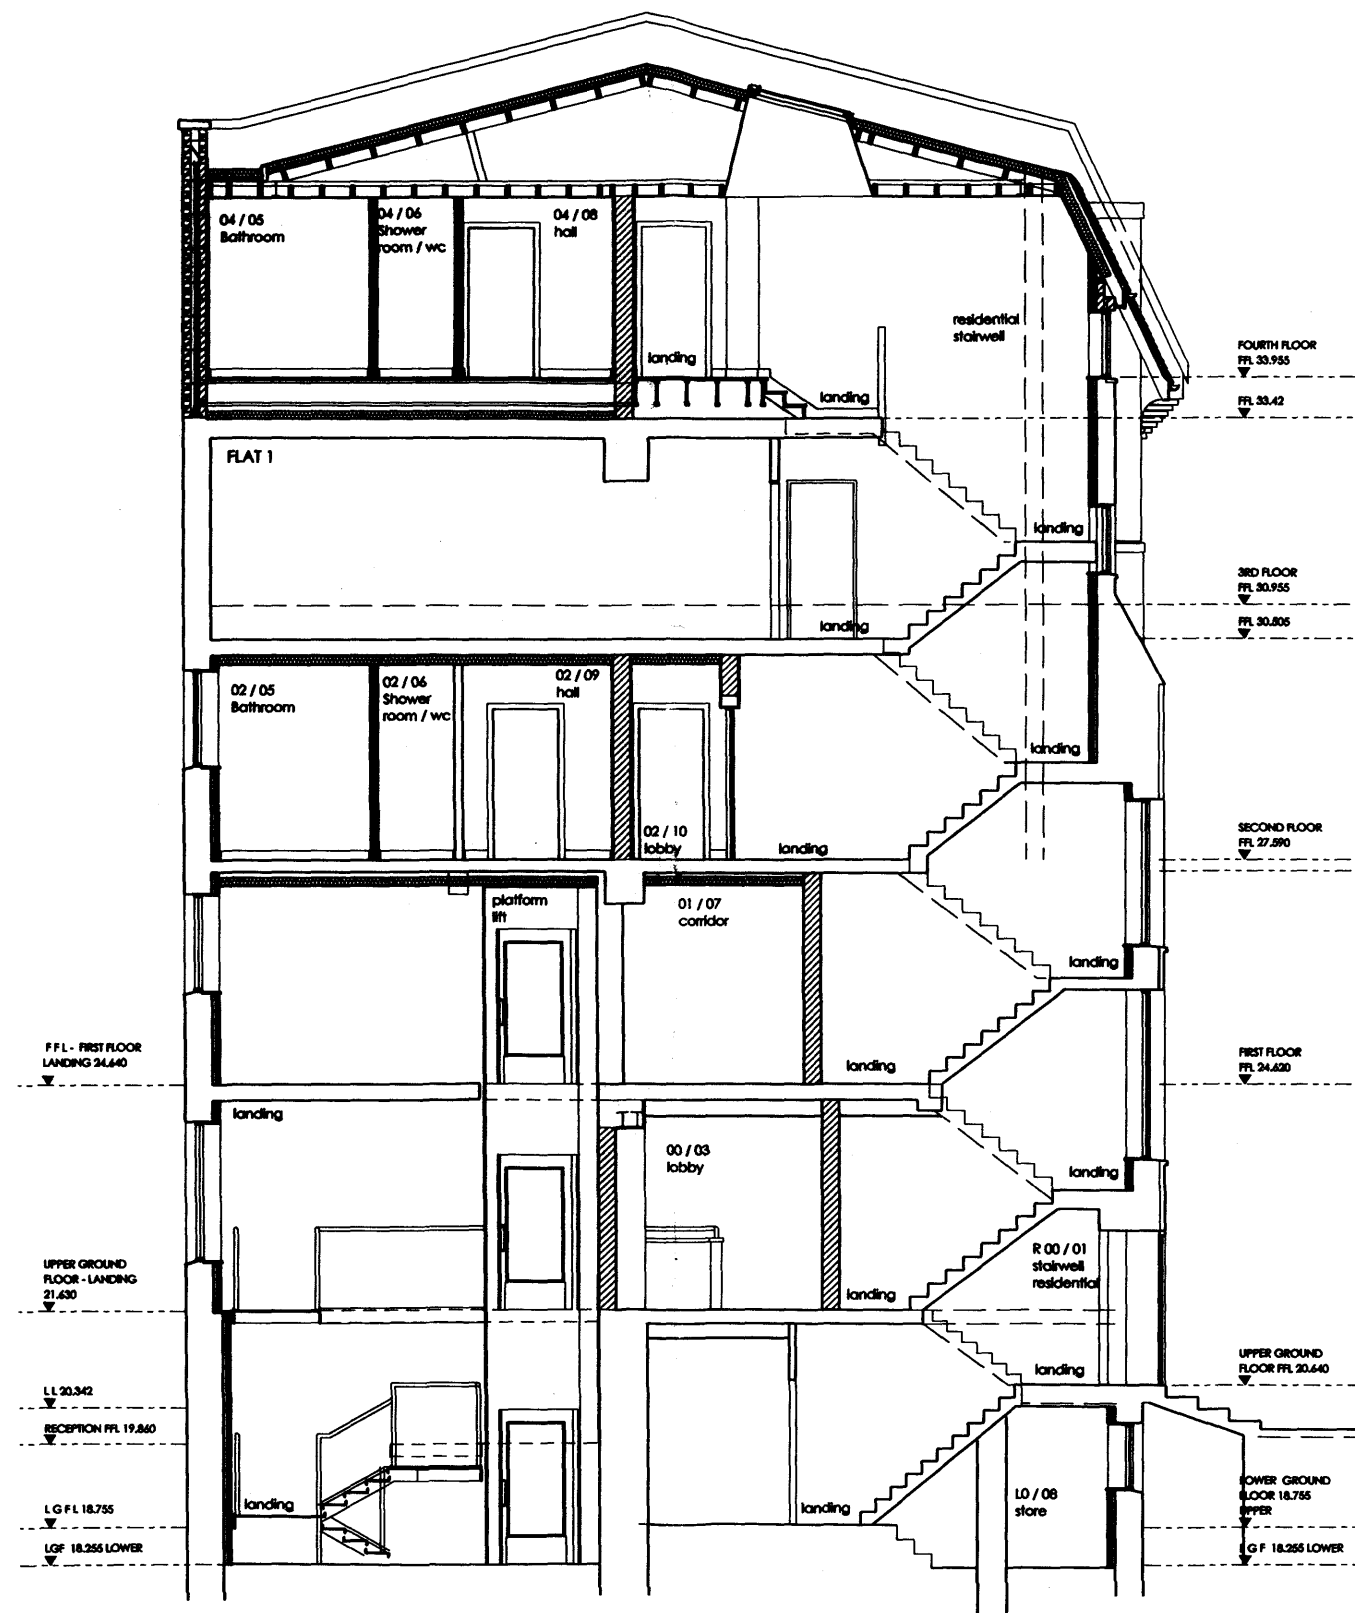

SECTION 2 - 2

1875 -1 - PA - 28

SECTION AA PROPOSED 1 : 100 @ A3