


PROPOSED RESTORATION AND EXTENSIONS
42 PHOENIX ROAD
LONDON


THE
Findlay Estate
COMPANY

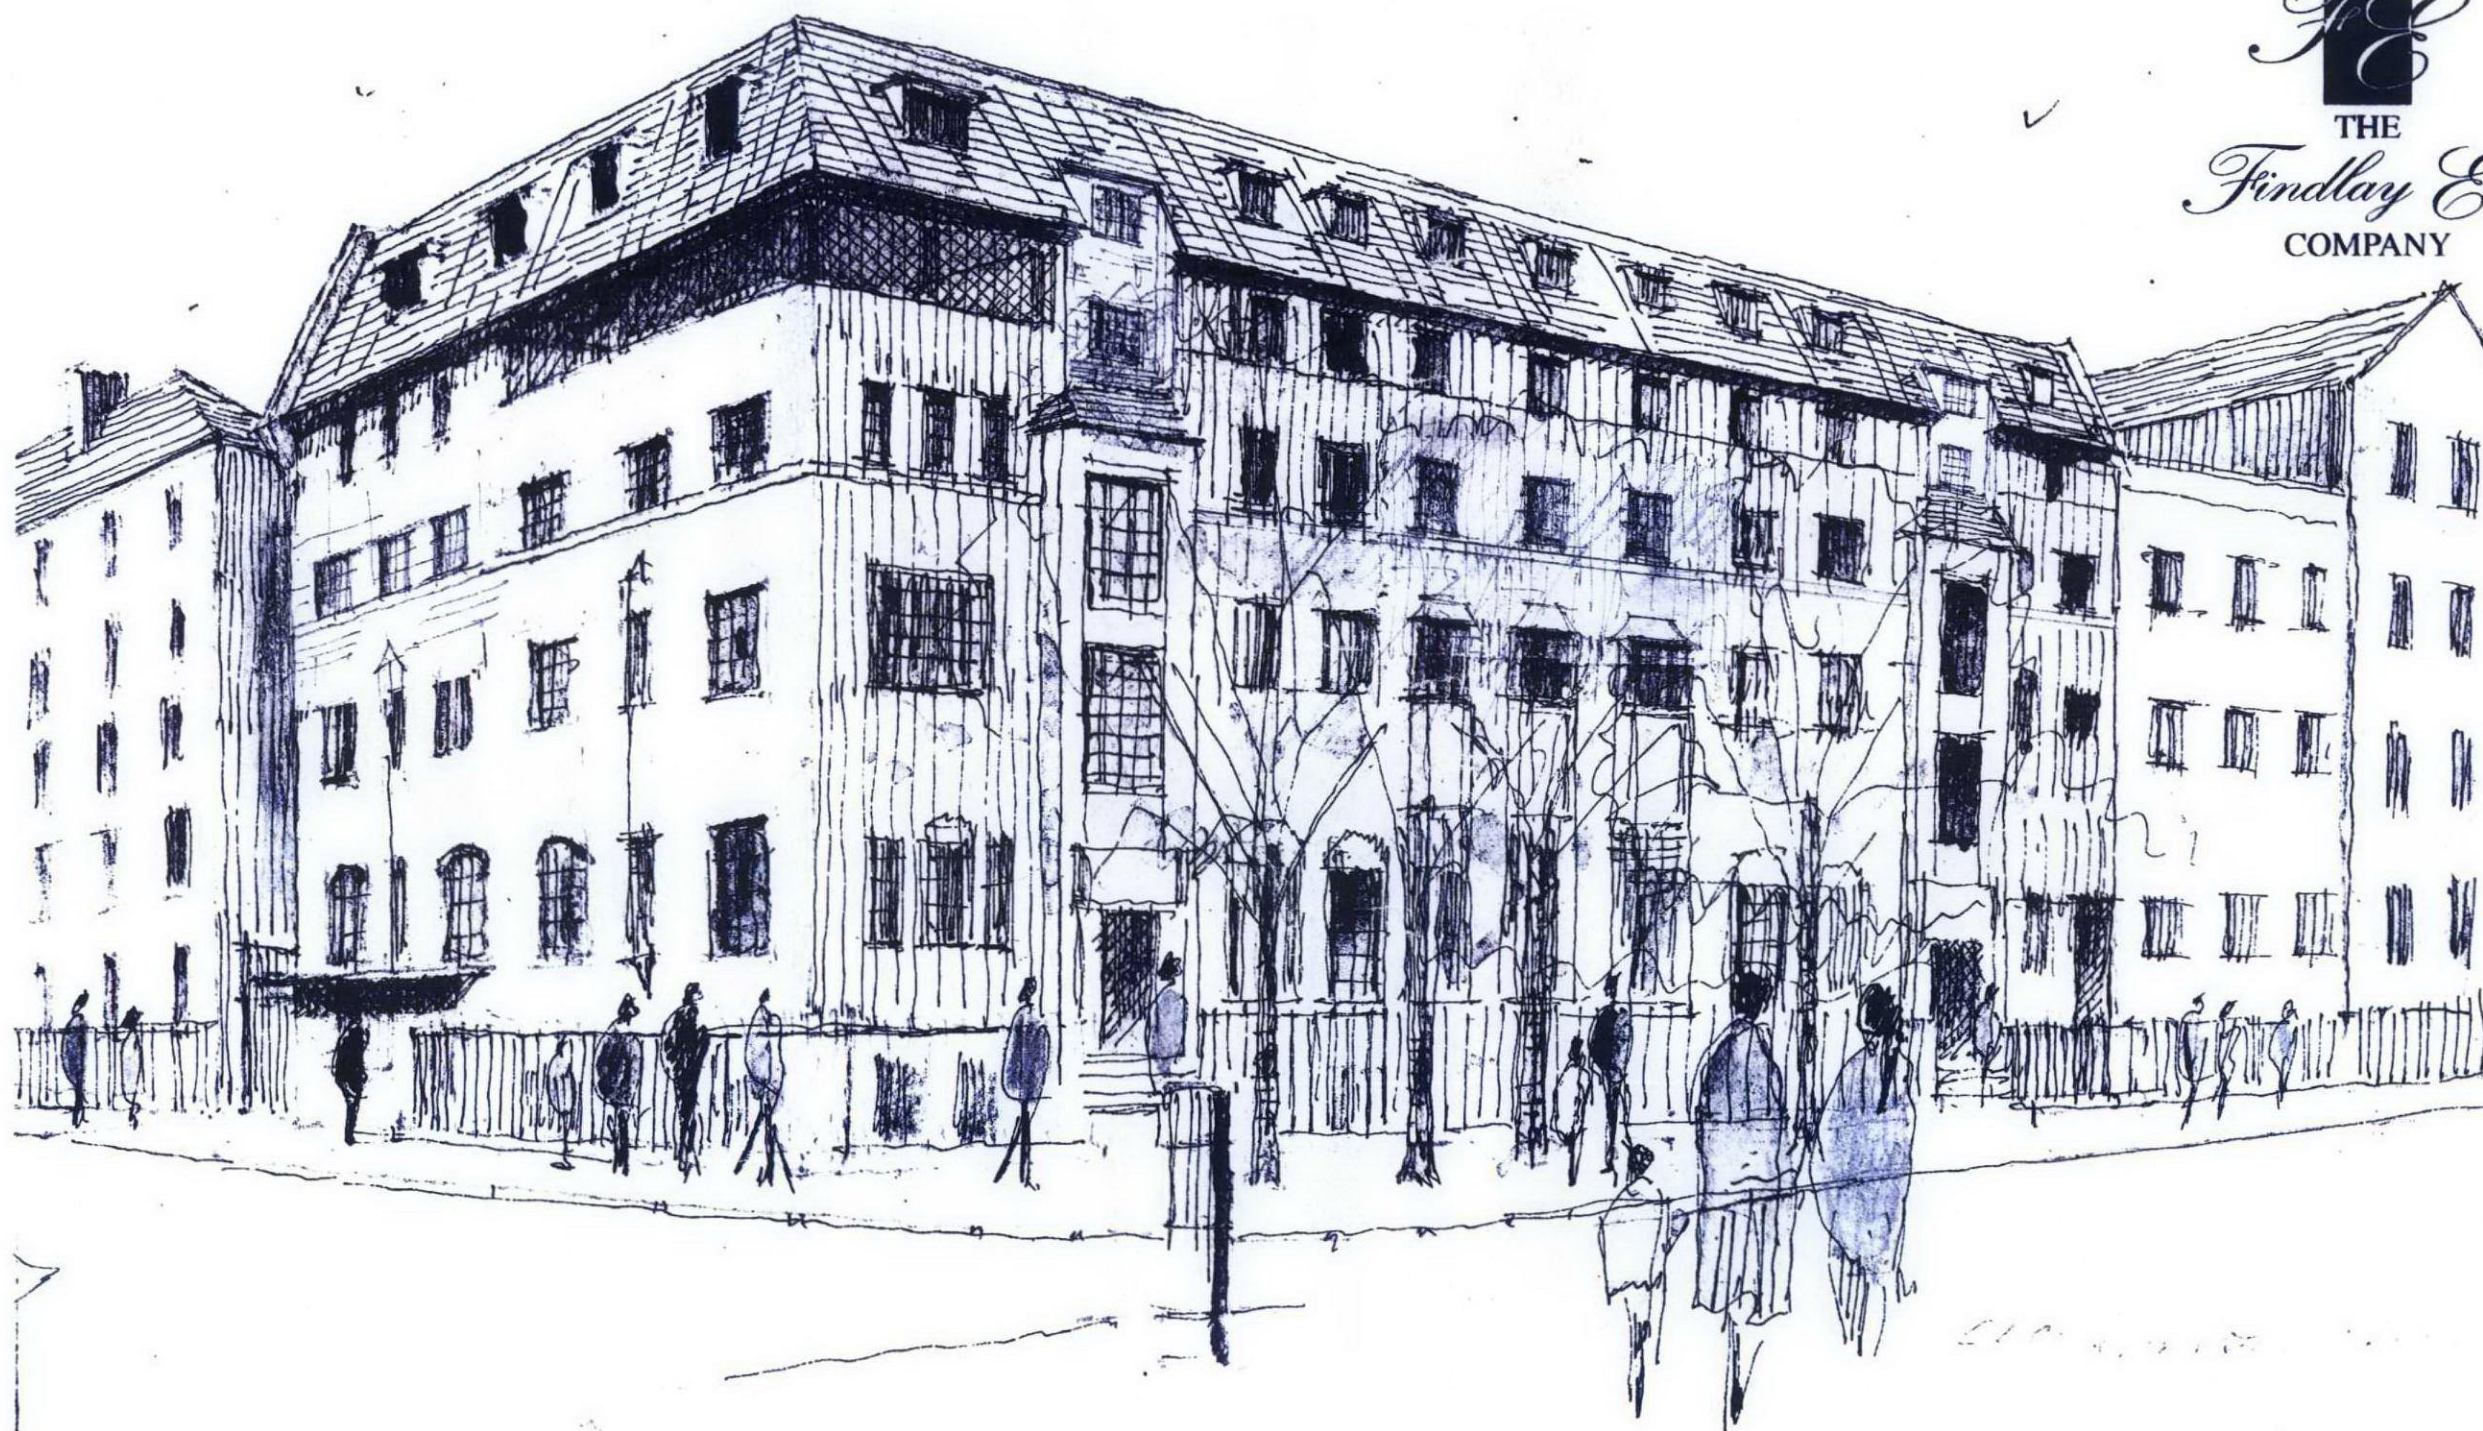

CLC
DESIGN, CONSTRUCTION MANAGEMENT
BUILDING CONSULTANTS

The Design Office, 19 Heol-Y-Deri, Rhiwbina,
Cardiff, CF14 6HA Tel: 02920 623271 Fax: 02920 620390
E-mail: clcdesign@btconnect.com





BROCHURE CONTENTS

1875-1-PA-01	Location Plan	1:1250
1875-1-PA-01/01	Coloured Visual	
1875-1-PA-02	Site Survey	1:200
1875-1-PA-03	Lower Ground Existing	1:100
1875-1-PA-04	Upper Ground Floor Existing	1:100
1875-1-PA-05	First Existing	1:100
1875-1-PA-06	Second Existing	1:100
1875-1-PA-07	Third Existing	1:100
1875-1-PA-08	Roof Existing	1:100
1875-1-PA-09	Section AA Existing	1:100
1875-1-PA-10	Section BB Existing	1:100
1875-1-PA-11	Elevation South Existing	1:100
1875-1-PA-12	Elevation West Existing	1:100
1875-1-PA-14	Elevation North Existing	1:100
1875-1-PA-15	Elevation East Existing	1:100
1875-1-PA-16	Lower Ground Proposed	1:100
1875-1-PA-17	Site Plan Proposed	1:100
1875-1-PA-18	Upper Ground Proposed	1:100
1875-1-PA-19	First Proposed	1:100
1875-1-PA-20	Second Proposed	1:100
1875-1-PA-21	Third Proposed	1:100
1875-1-PA-22	Roof Proposed	1:100
1875-1-PA-23	South Elevation Proposed	1:100
1875-1-PA-24	West Elevation Proposed	1:100
1875-1-PA-25	North Elevation Proposed	1:100
1875-1-PA-26	East Elevation Proposed	1:100

1875-1-PA-27

Upper Roof Proposed

1:100

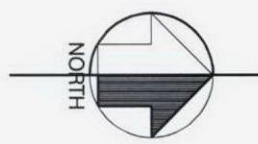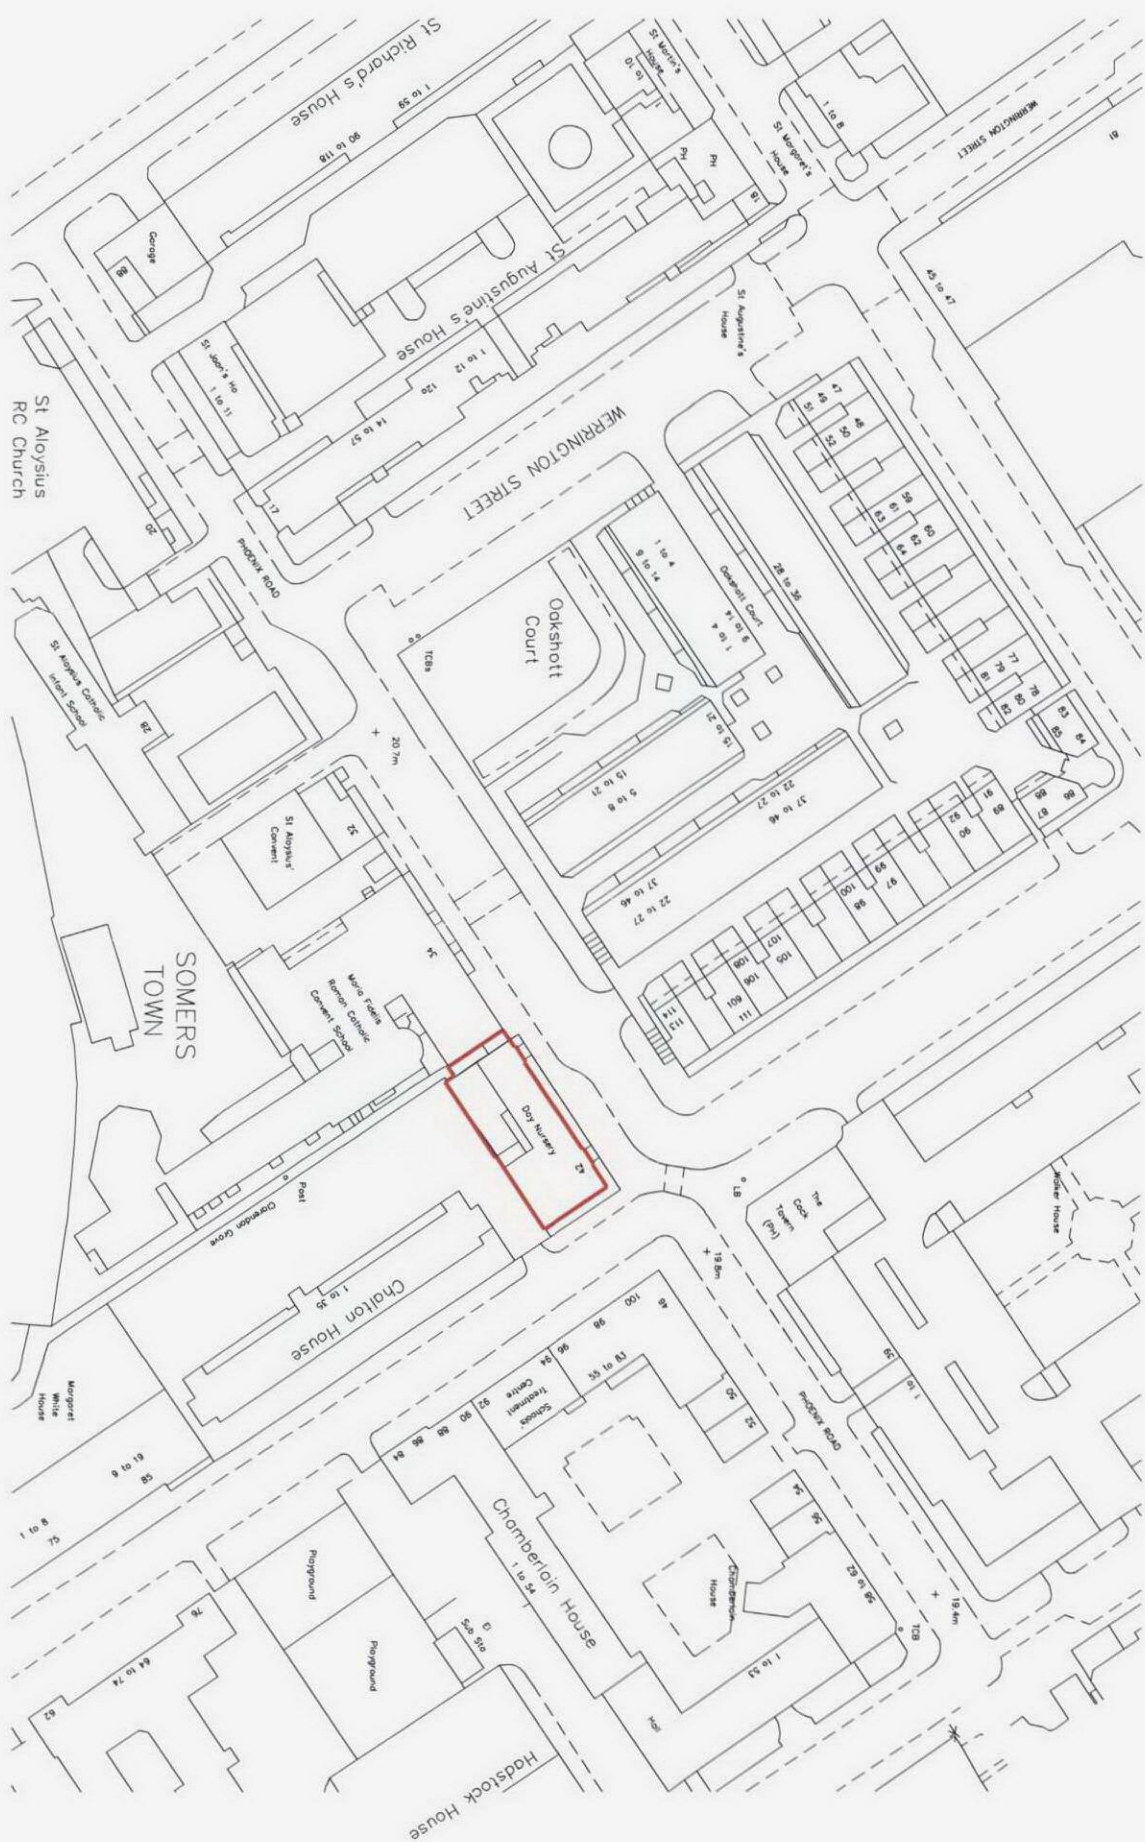

1875 - 1 - PA - 01

LOCATION PLAN

1 : 1250 @ A3



NTS

PROPOSED VISUAL

1875 - 1 - PA - 01 / 01



00mN.

0mN.

0mN.

0mN.

0mN.

190mE.

490mE.

500mE.

500mE.

510mE.

510mE.

520mE.

520mE.

530mE.

530mE.

540mE.





540mE.

550mE.

550mE.

560mE.


560mE.

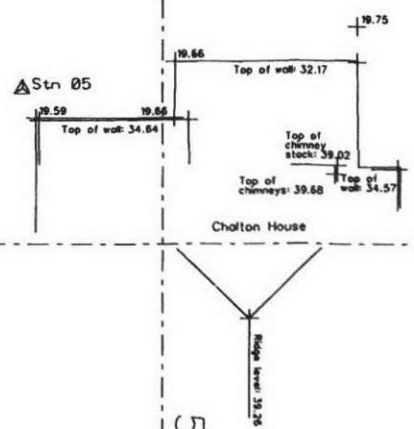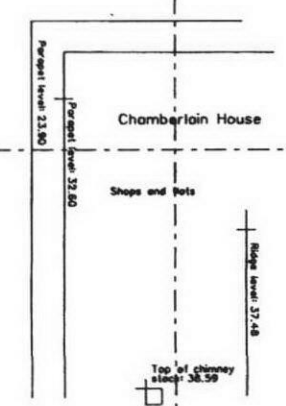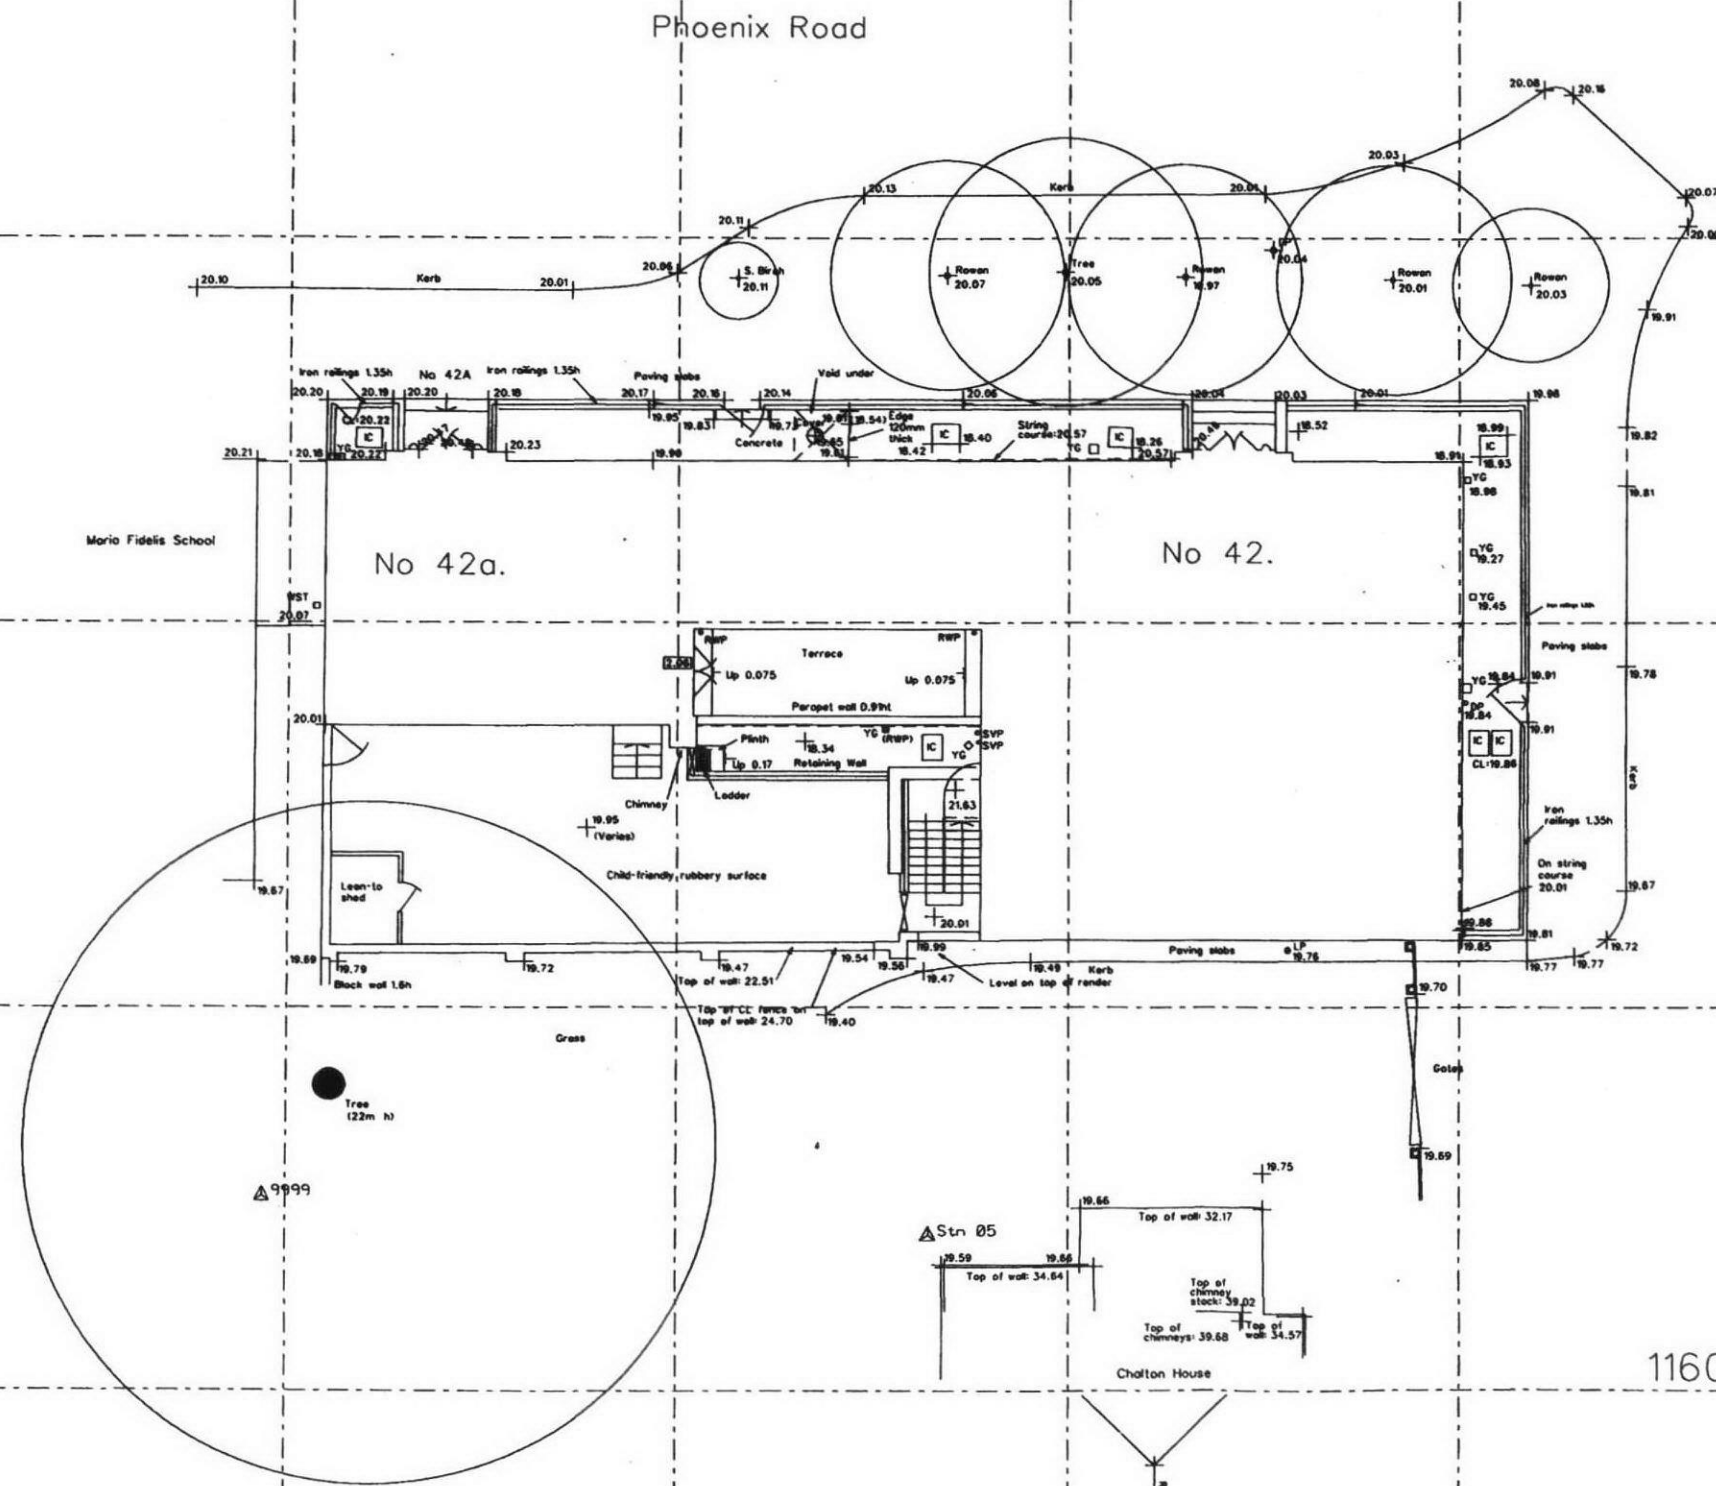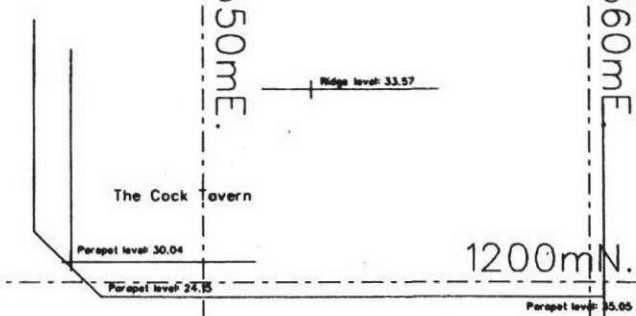

1875 - 1 - PA - 02


3A @ 002 : 1

YEAVUS SITE

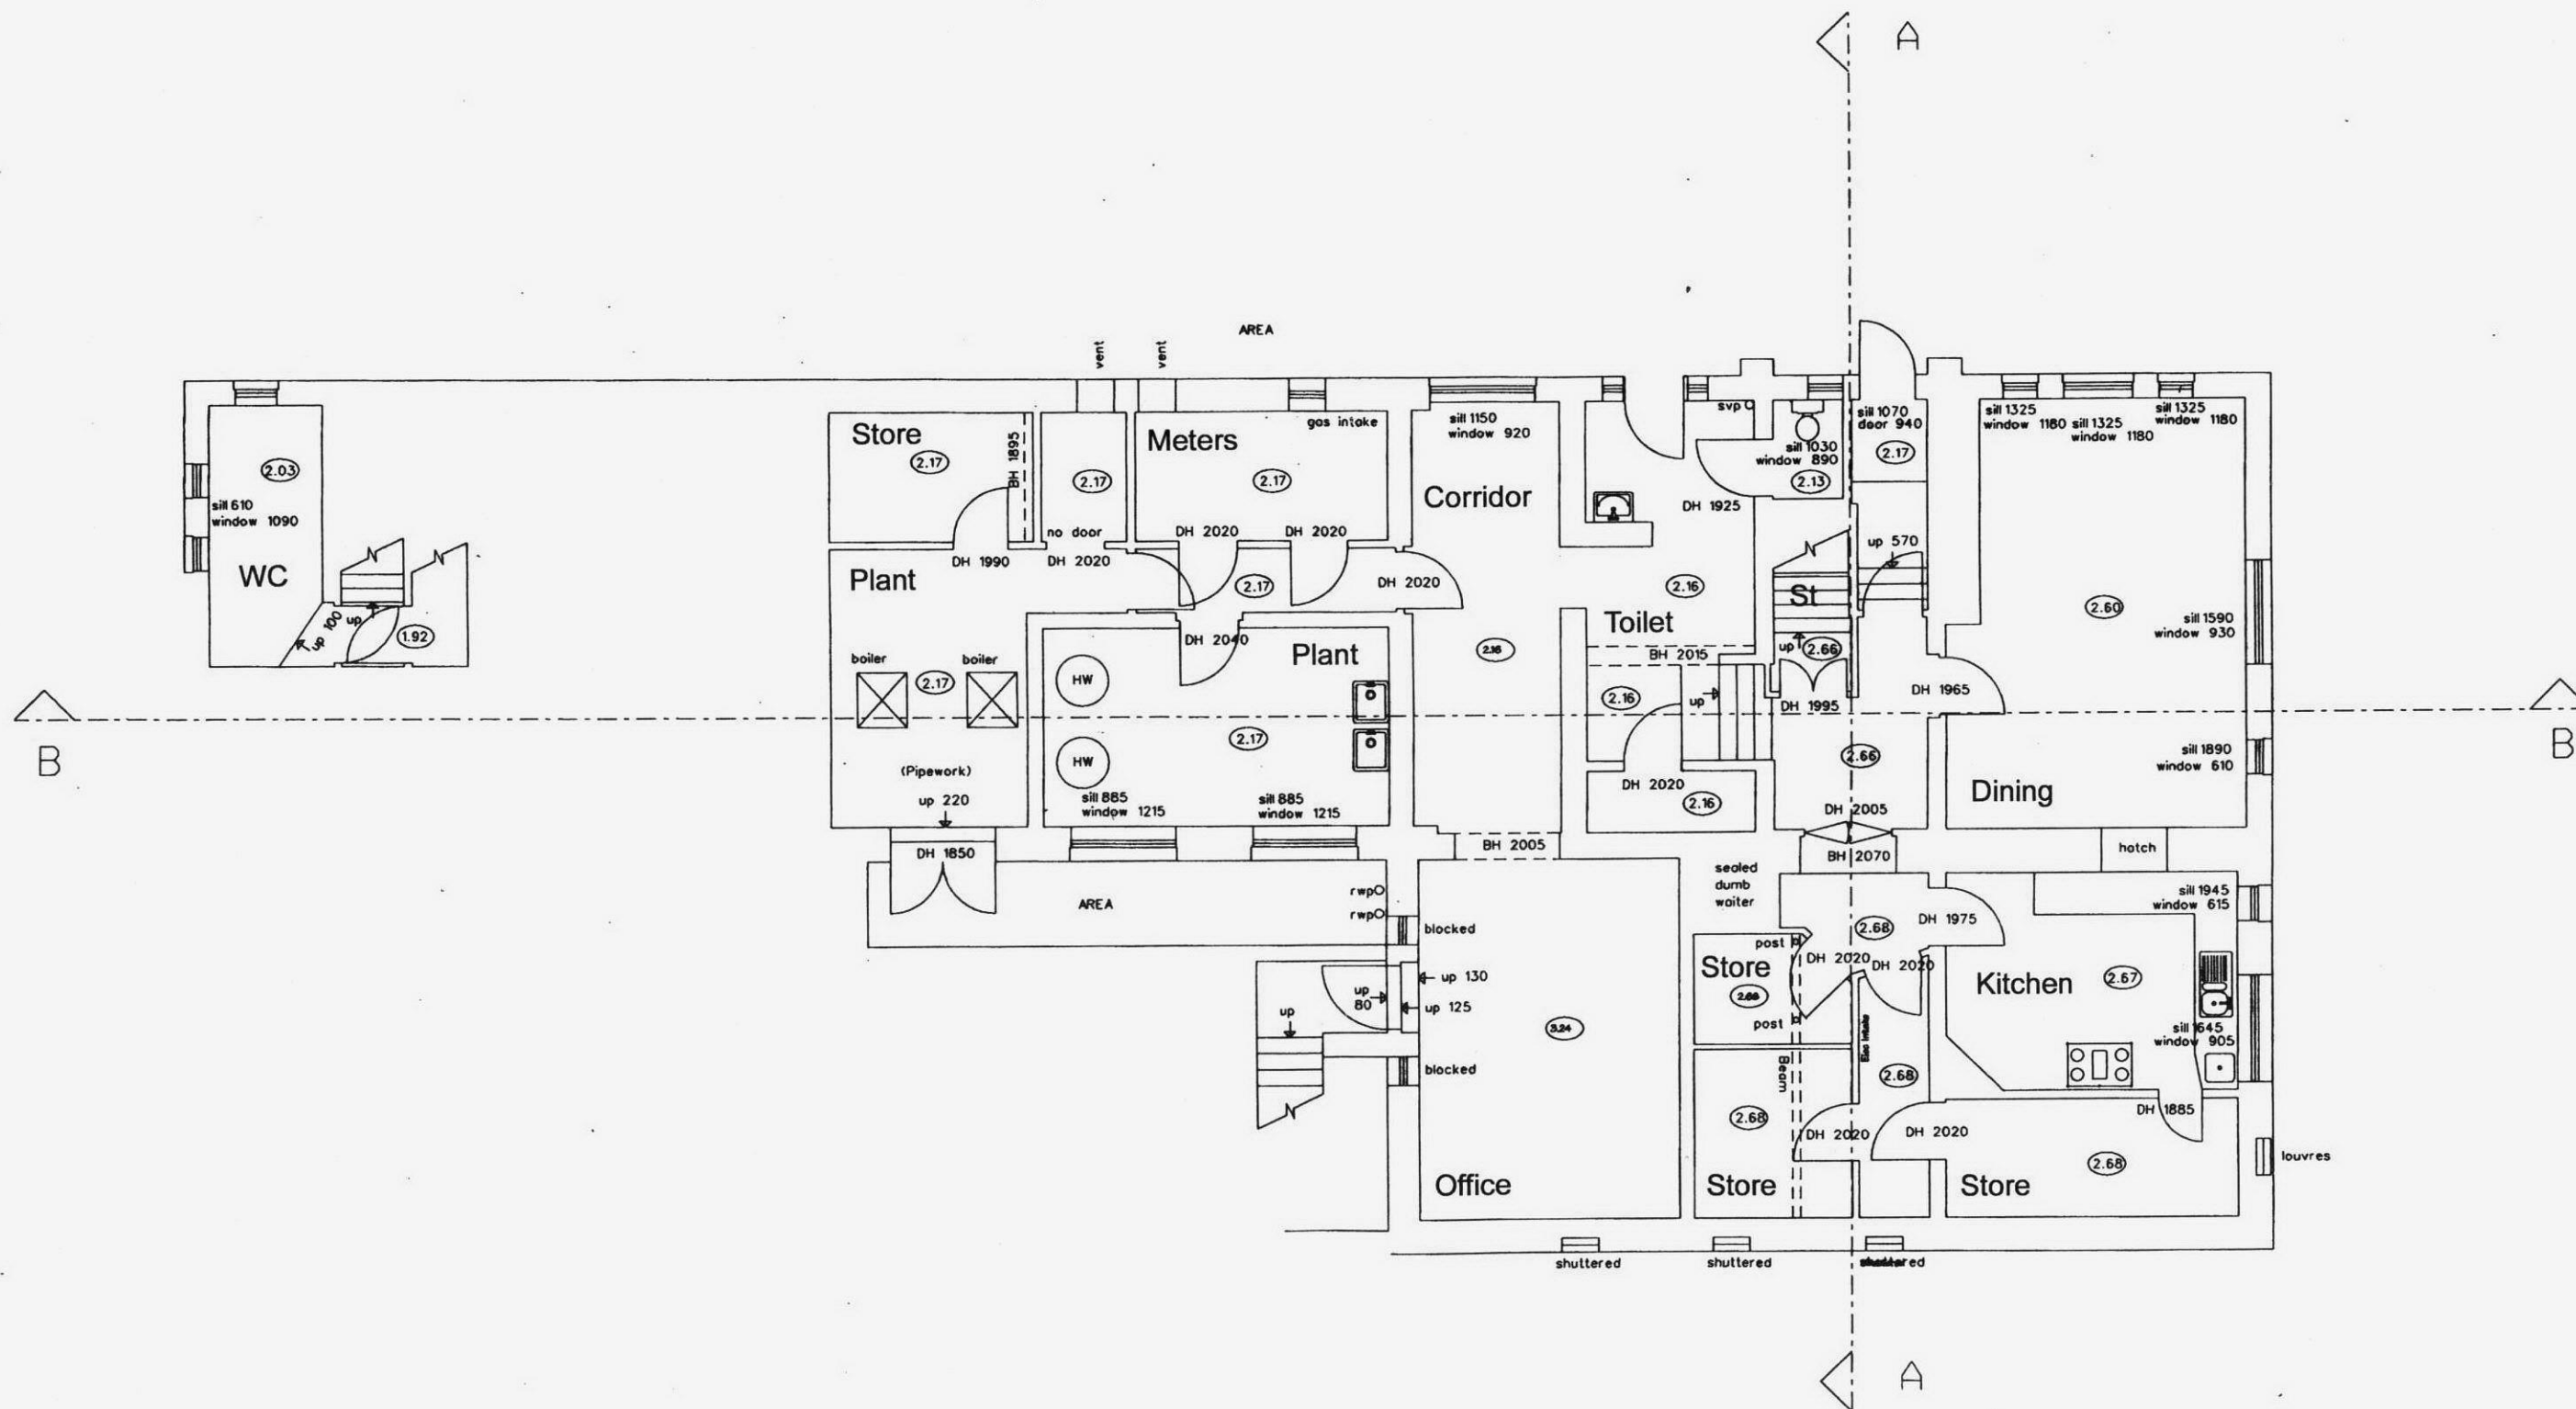

1875 - 1 - PA - 03


LOWER GROUND EXISTING 1 : 100 @ A3

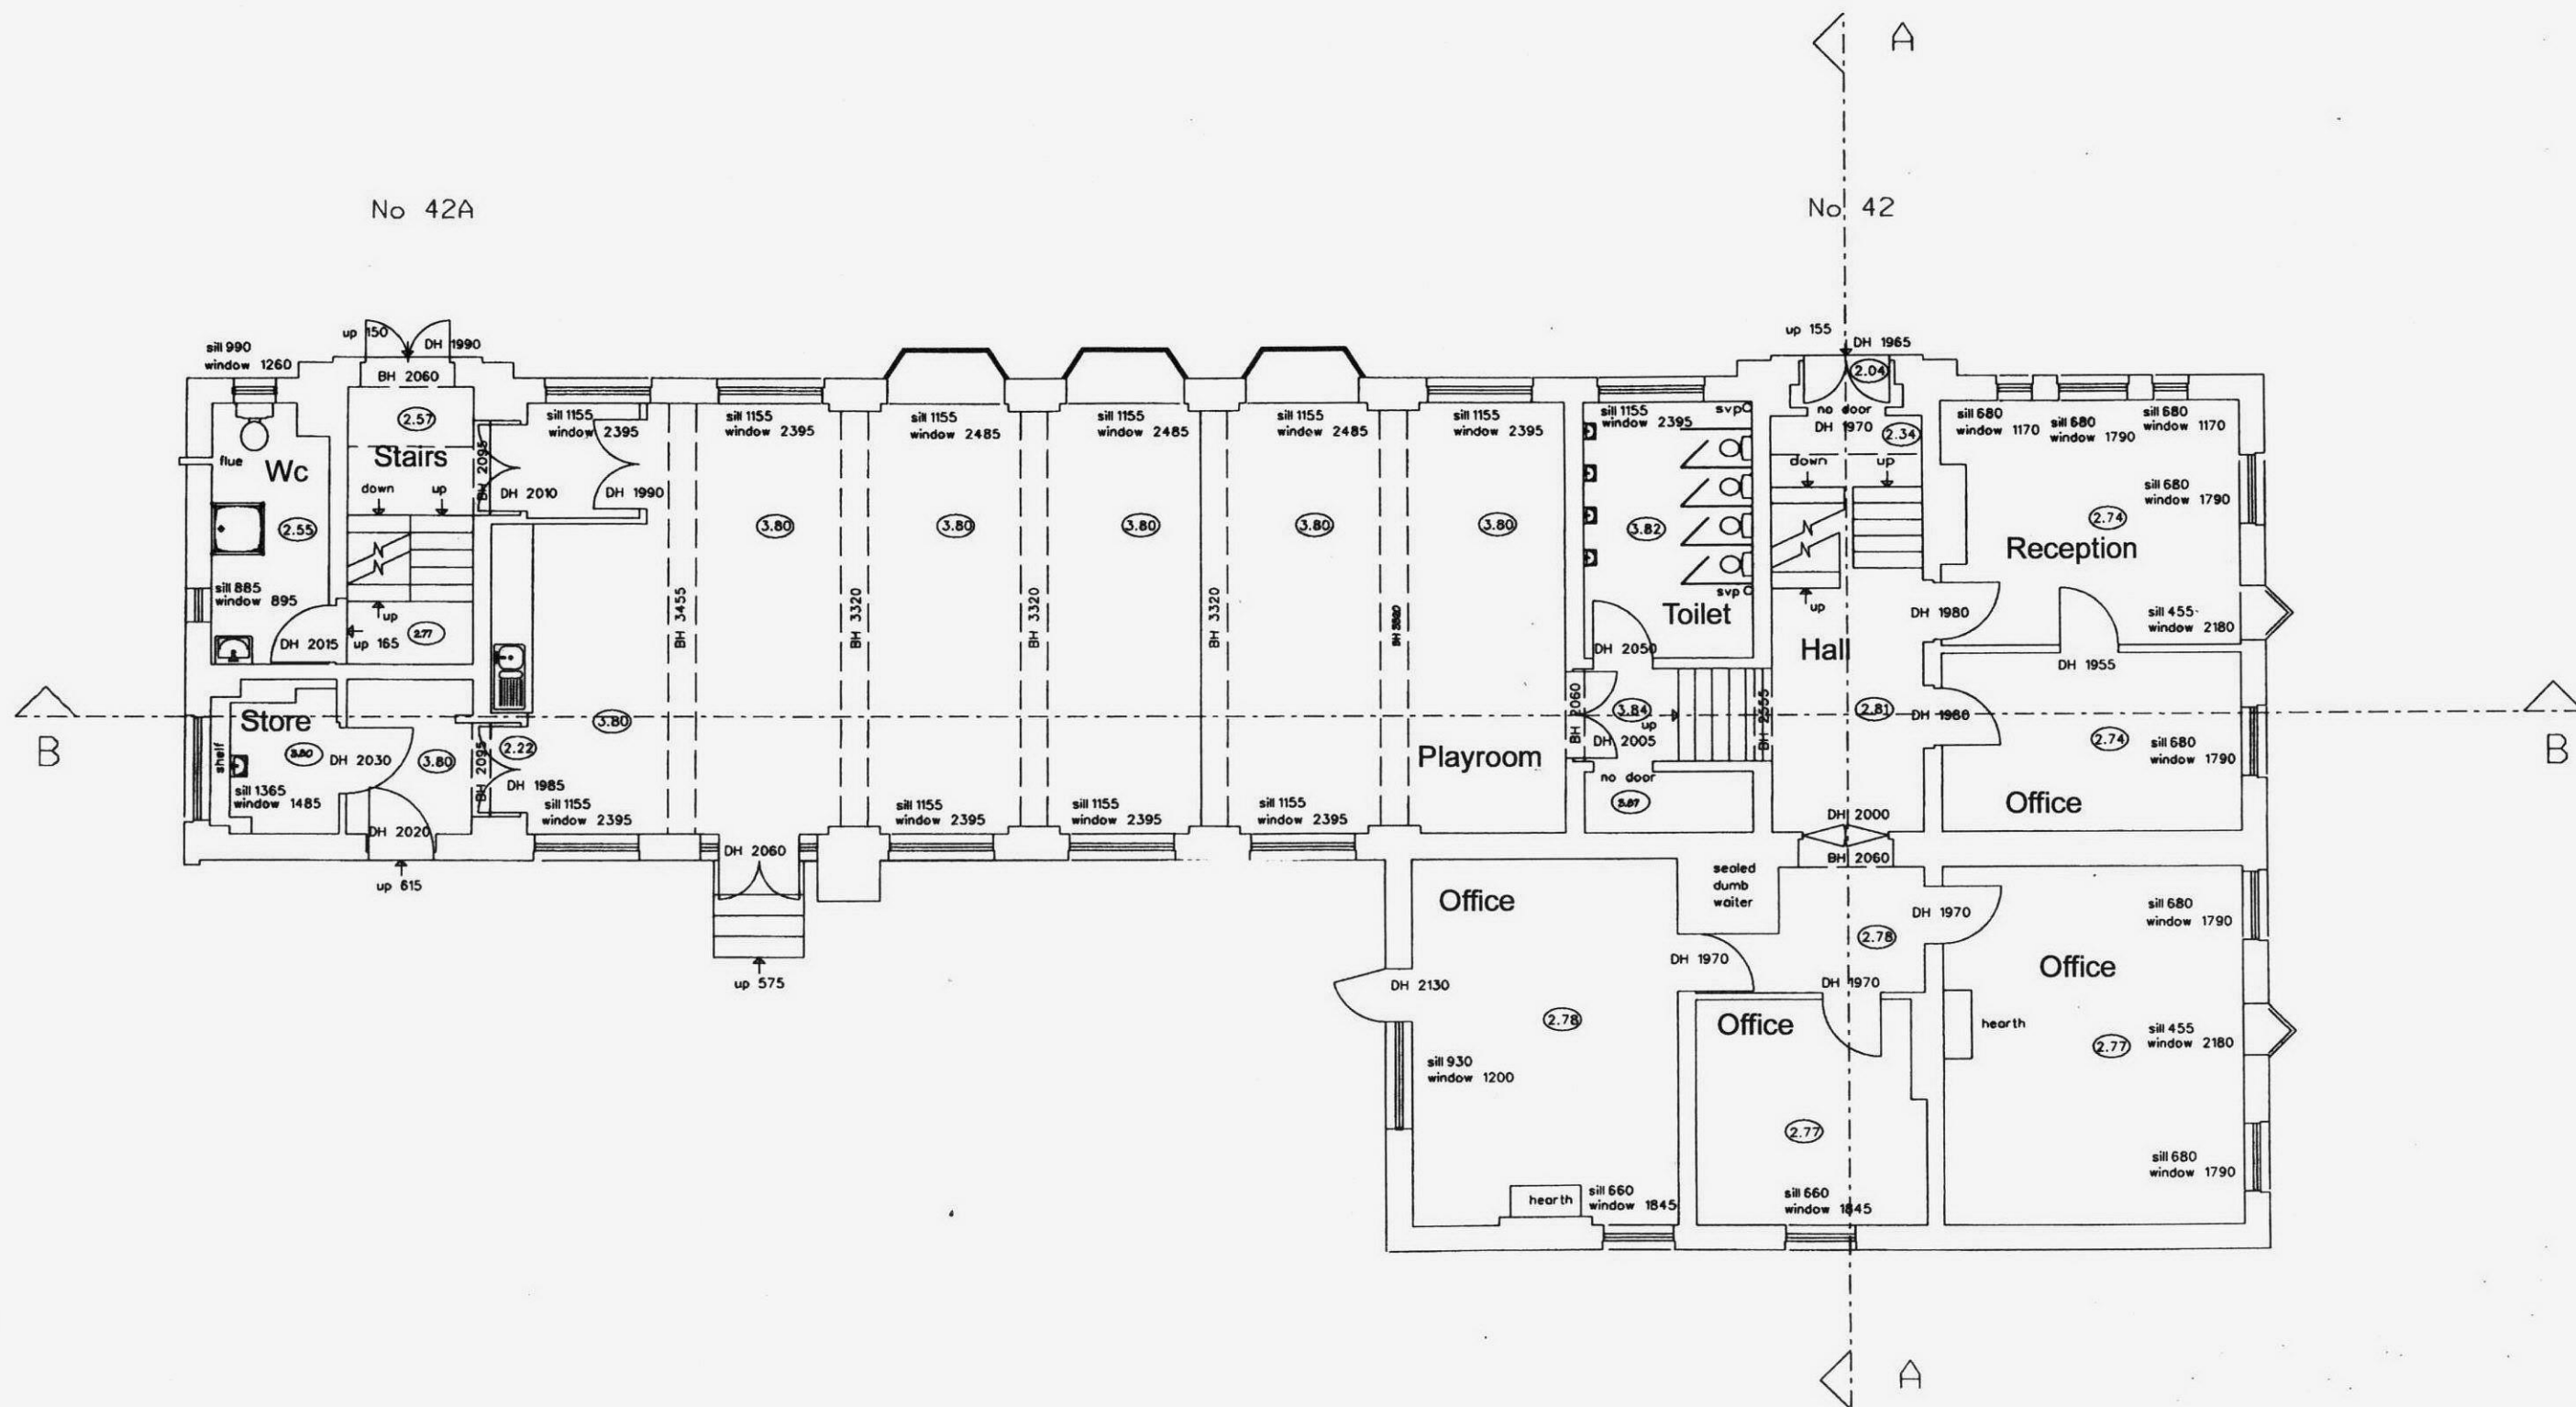

1875 - 1 - PA - 04

UPPER GROUND EXISTING

1 : 100 @ A3

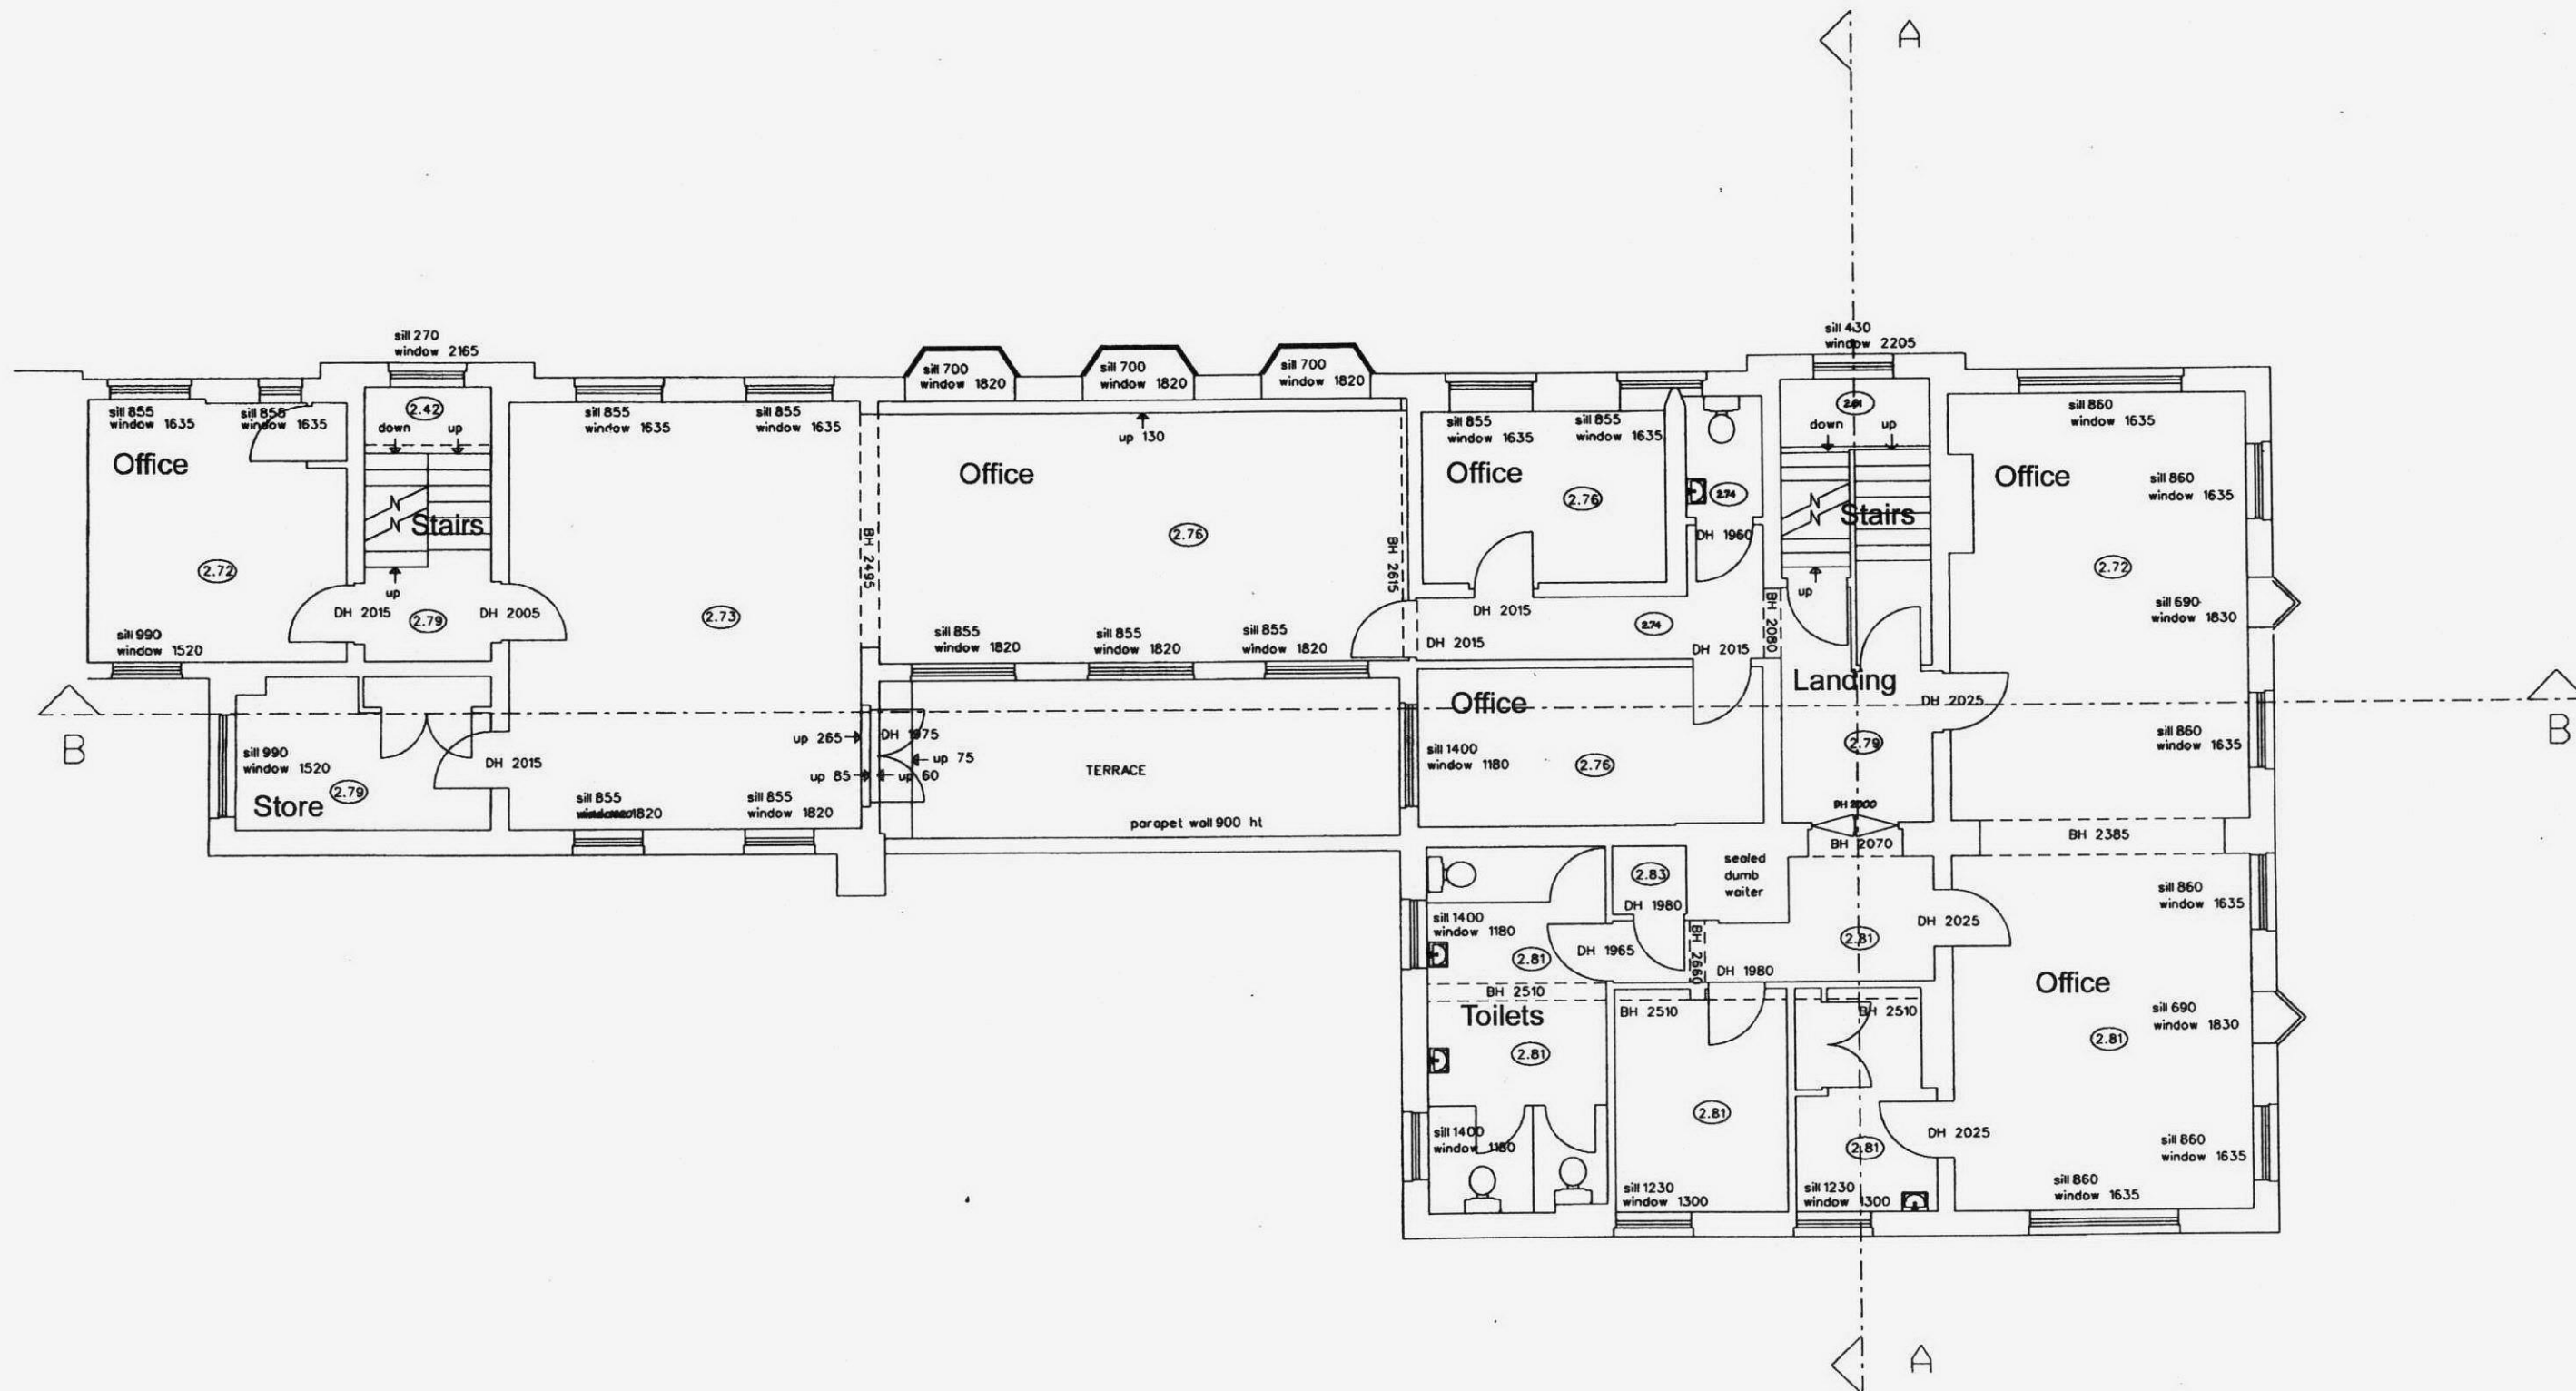


1875 - 1 - PA - 05

FIRST EXISTING

1 : 100 @ A3




1875 - 1 - PA - 06

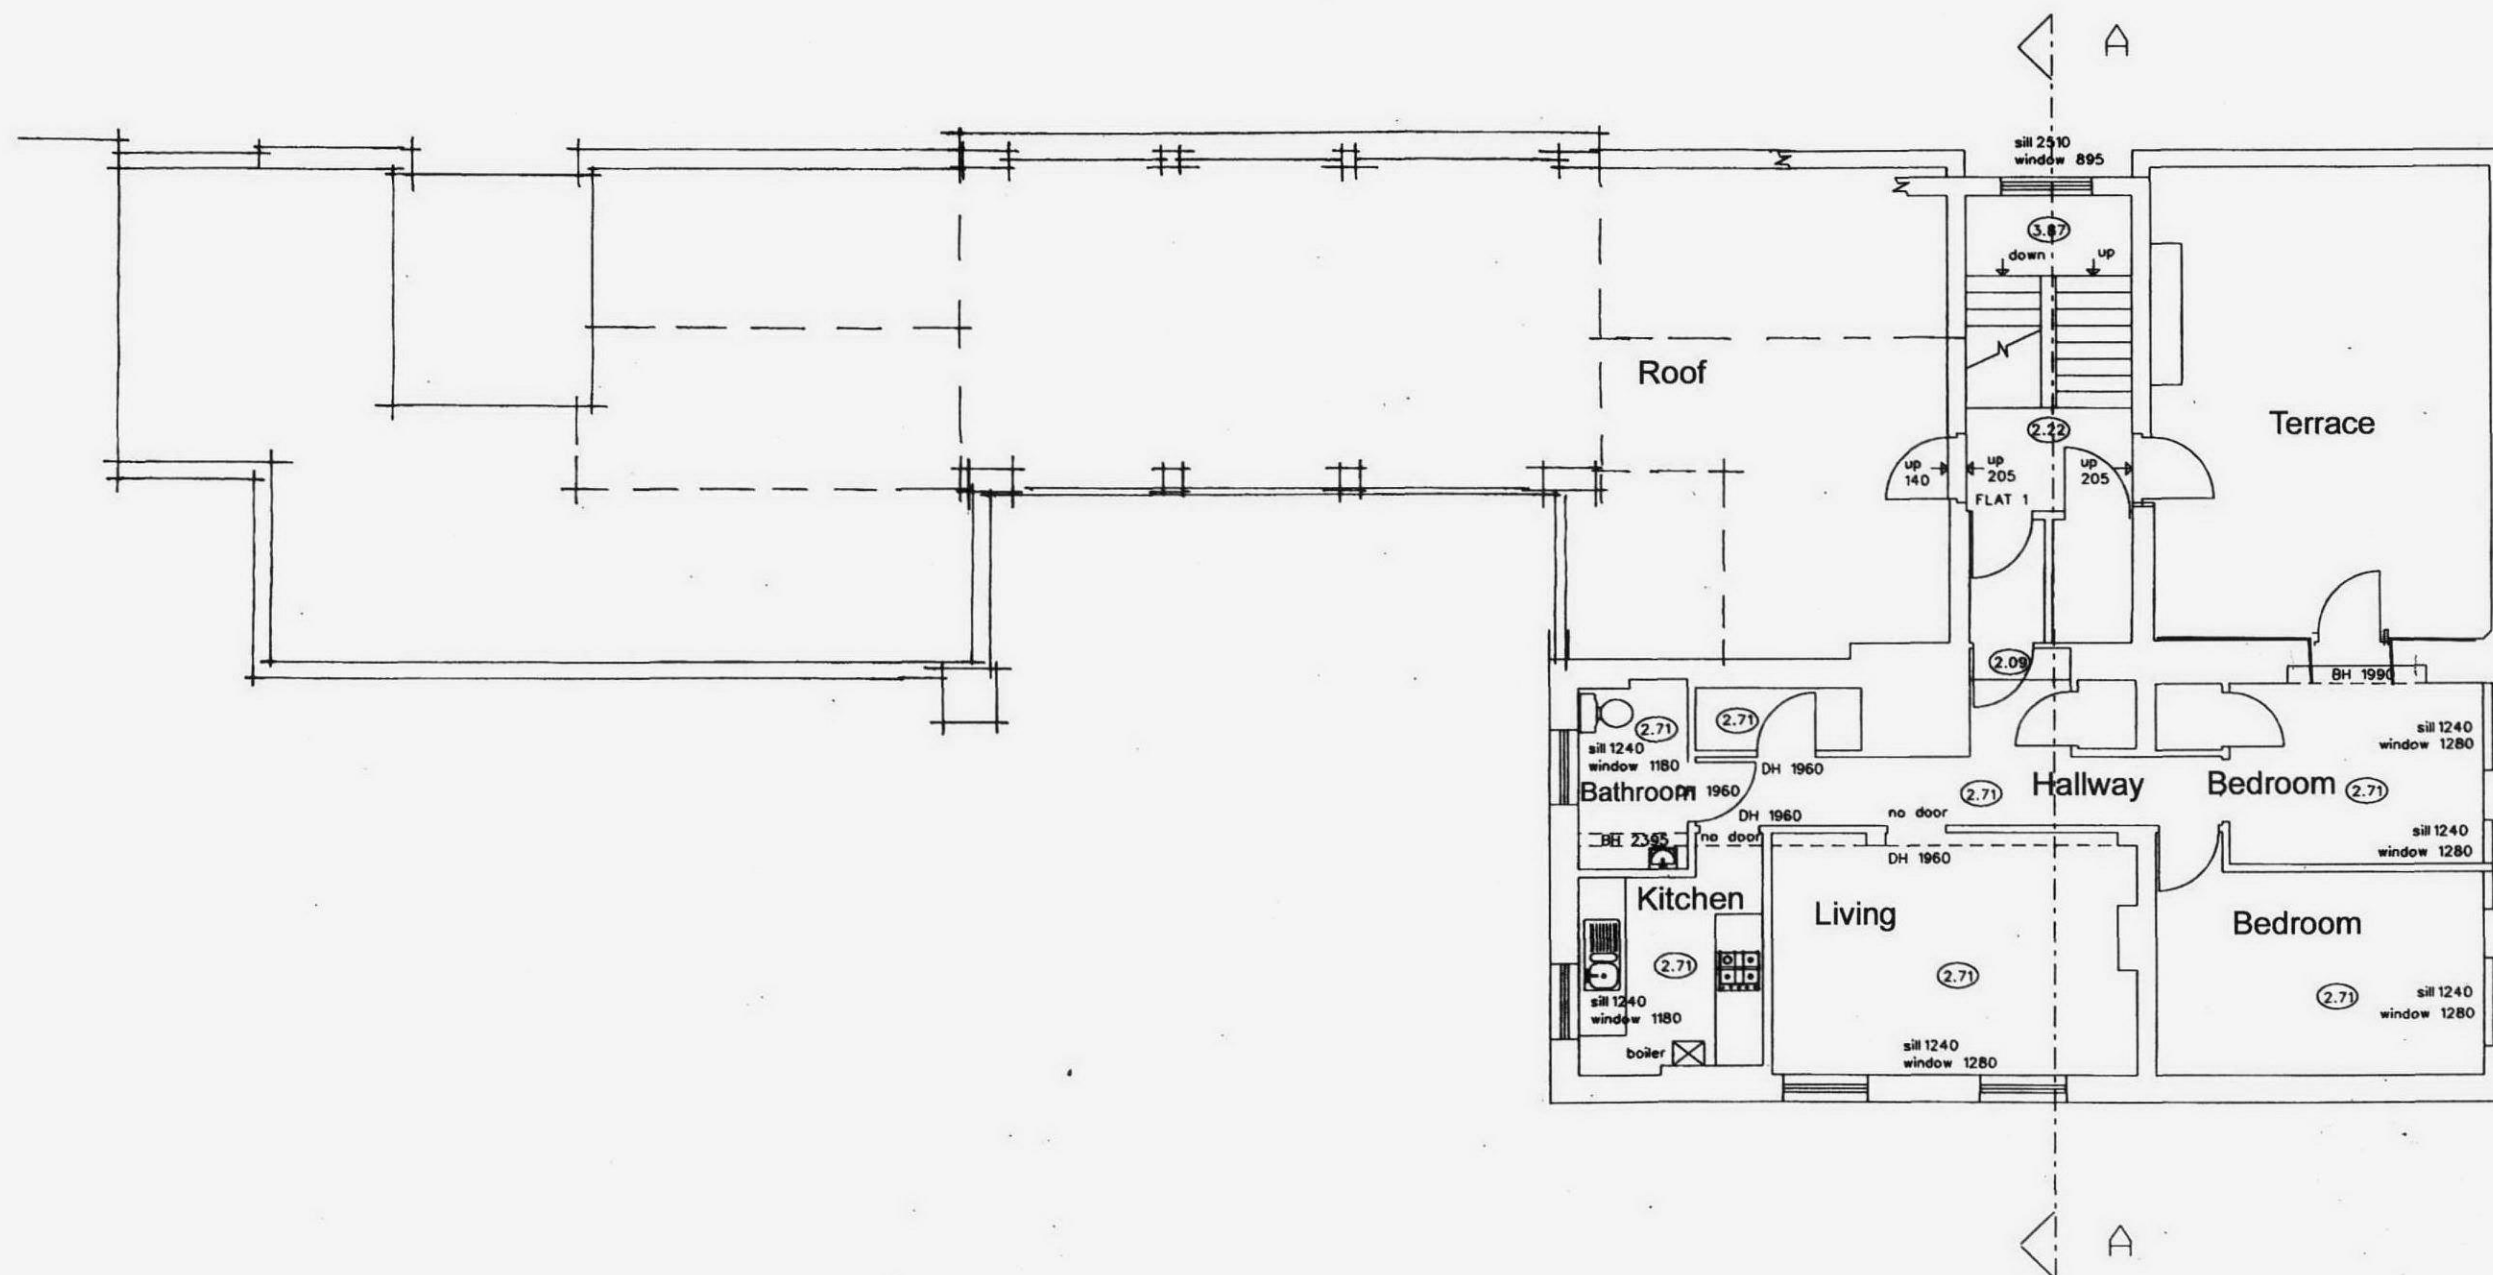

1875 - 1 - PA - 07

THIRD EXISTING


1 : 100 @ A3

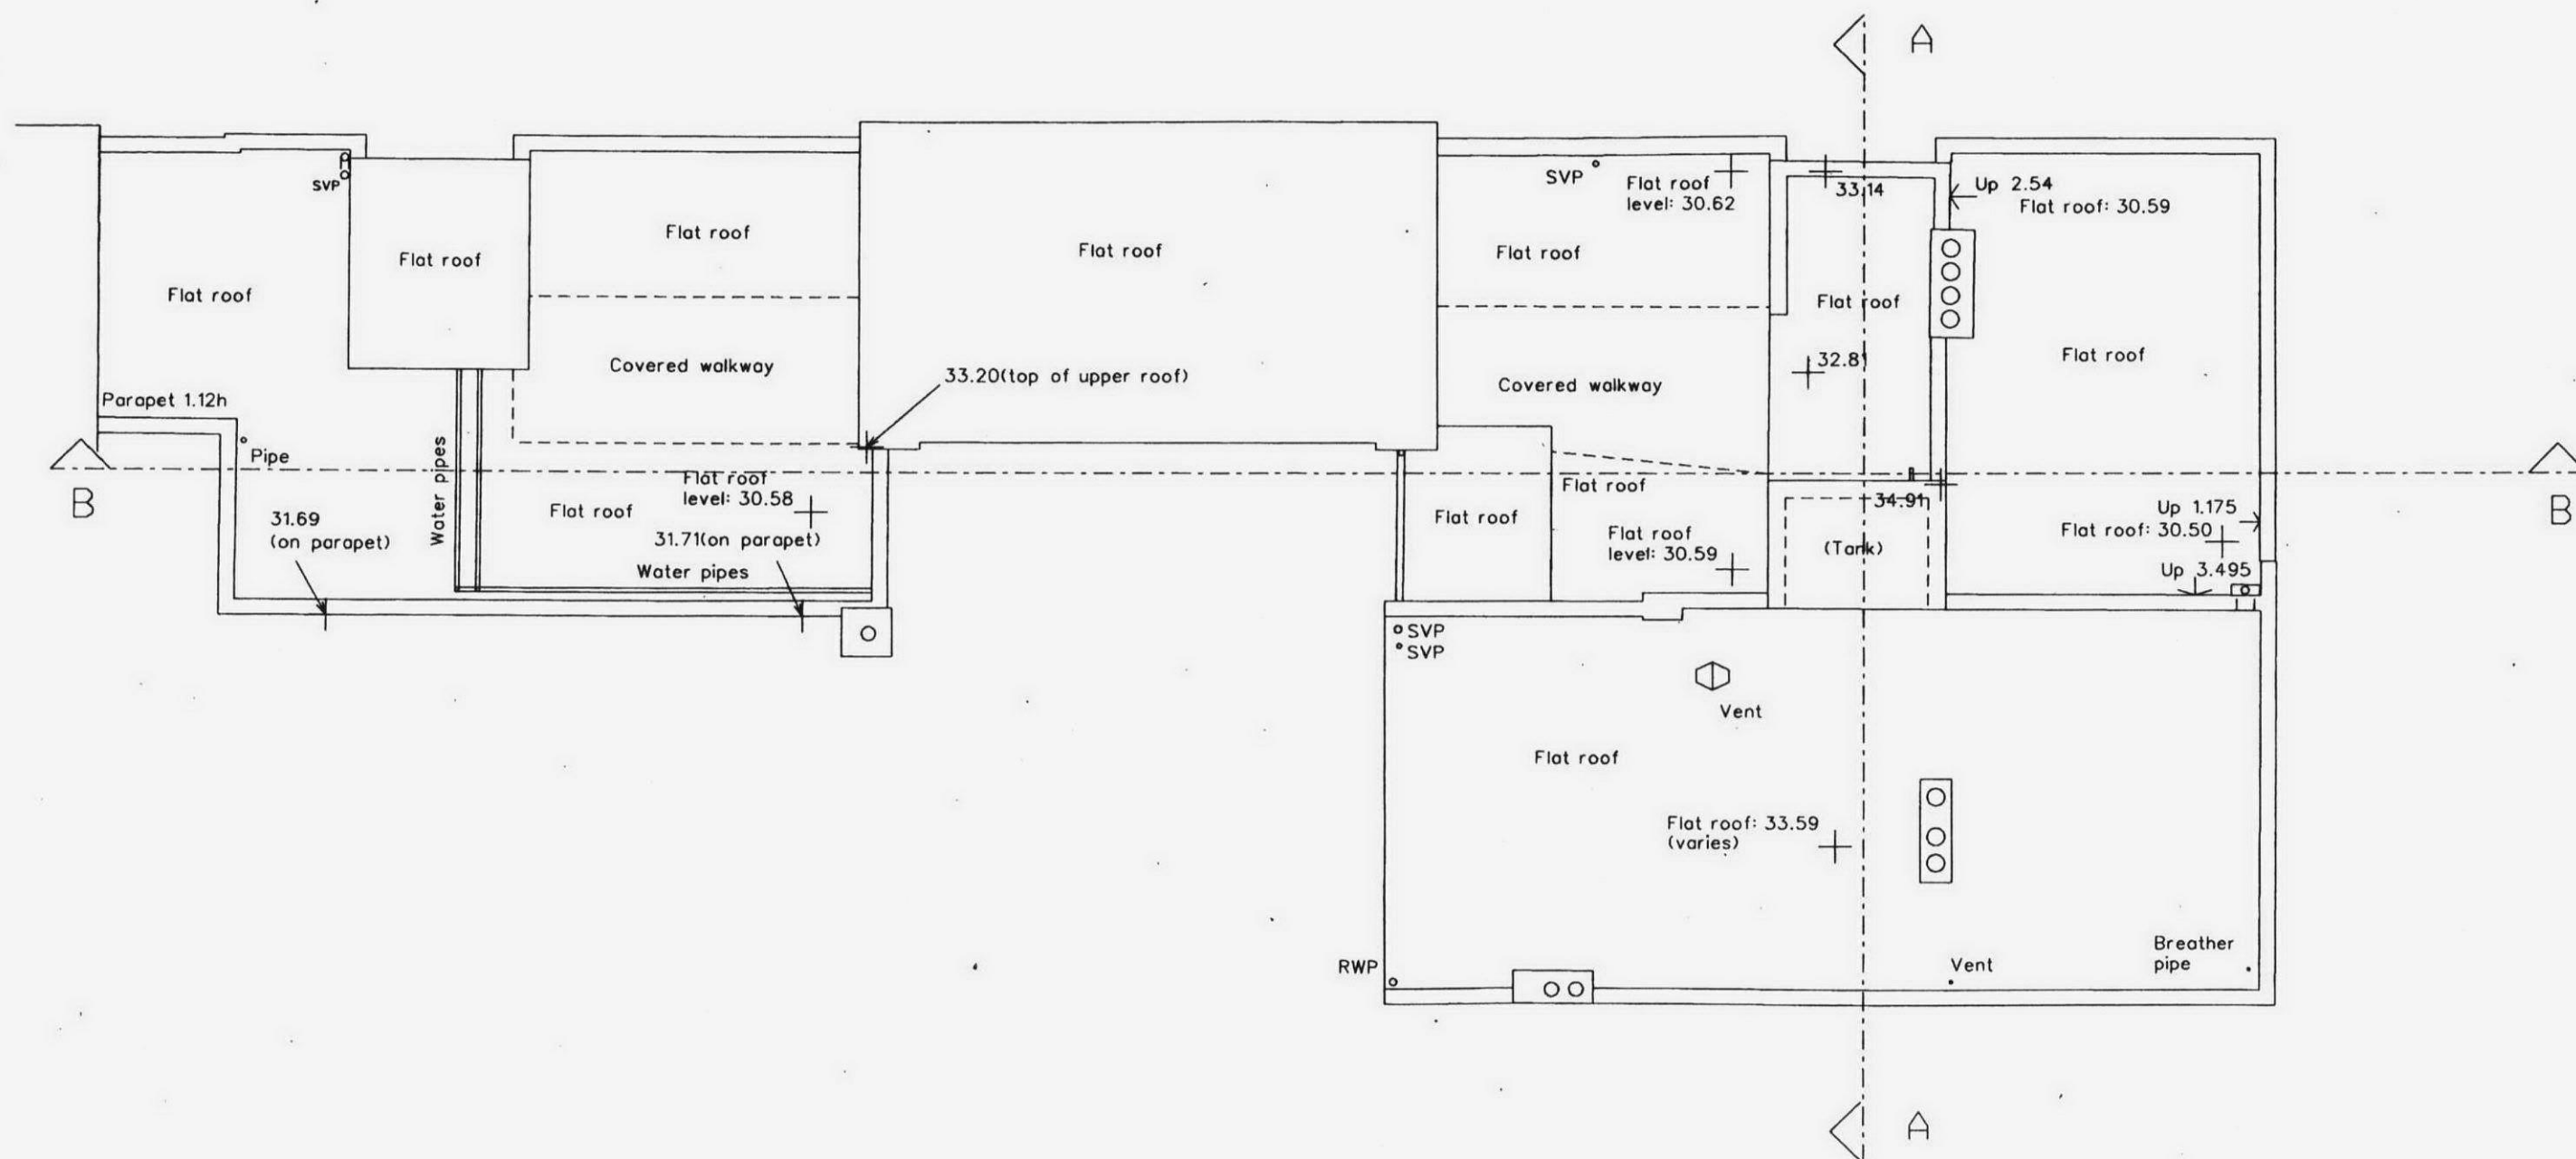

1875 - 1 - PA - 08

ROOF EXISTING

1 : 100 @ A3

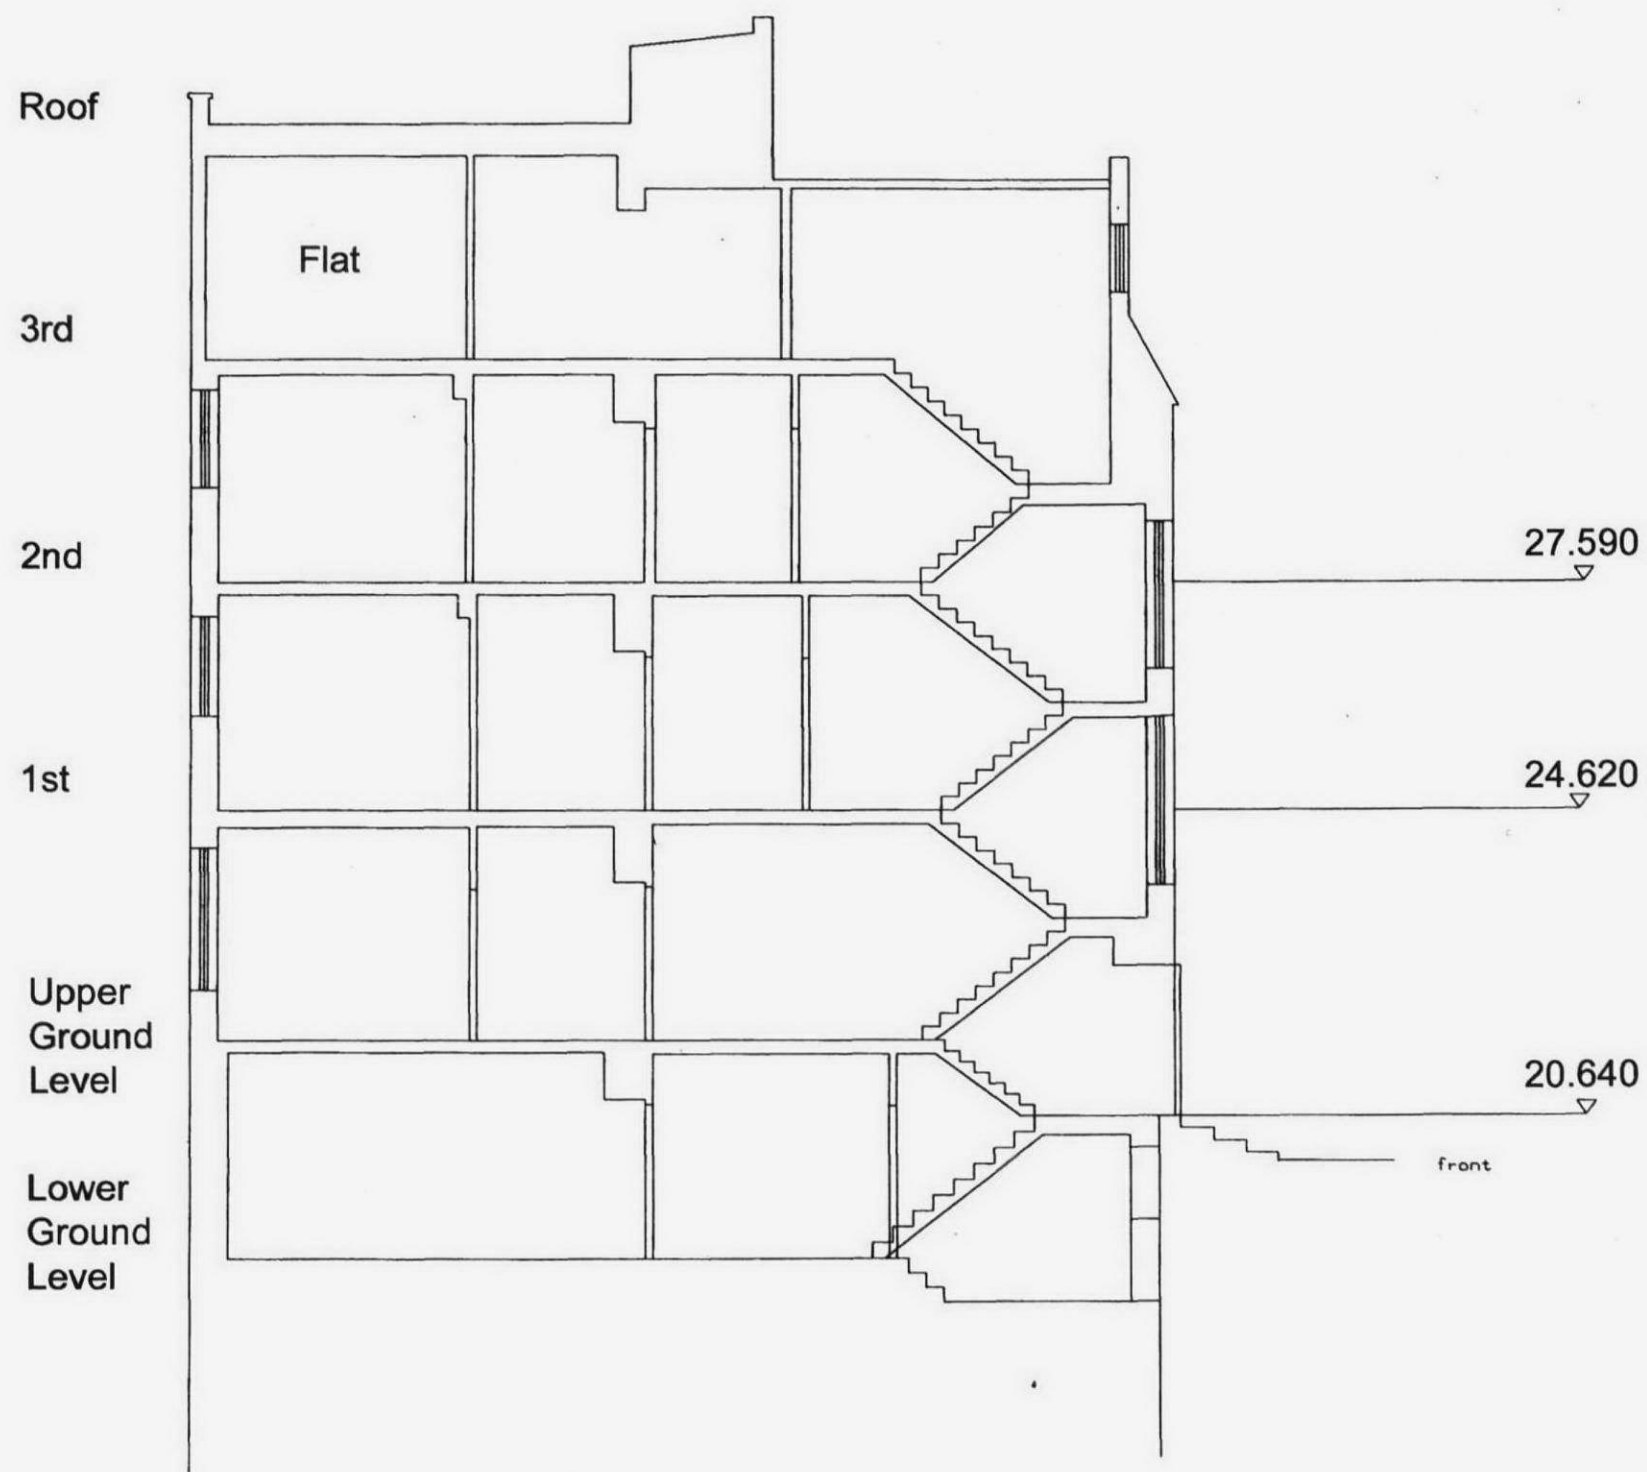

1875 - 1 - PA - 09

SECTION AA EXISTING

1 : 100 @ A3