

BUILDING COLOURS

F&B Pointing - All building rendering, timber shopfront and stallrisers



F&B All White - All window frames



F&B Off Black - Pipework & guttering, plinth, external doors and timberwork to canopy



THE HOLLY BUSH

Hampstead
Planning

RECEIVED
13 JUL 2010

APPROVED BY	SIGNATURE	DATE
Jimmy Whelan		
Divisional Manager		
Tom Thomson		
Passed to Surveyor		

ADVERTISEMENT CONSENT REQUIRED	YES	NO
LANDLORDS CONSENT REQUIRED	YES	NO
OMEGA SIGNS ADVISED SCHEME HAS BEEN APPROVED	YES	NO

AMENDMENTS (Latest issue number applies)				
Issue No.	Date	Brief Description	Raised	Amend

OmegaSigns[®]
the sign of excellence

This scheme is a visual representation of our signage proposal. Sizes, colours and physical attributes of the actual signage may vary due to the limitations of the manufacturing process.
This document is the property of Omega Signs Ltd. and must not be passed to third parties without prior consent. Any unauthorised use of this document will result in a design fee being charged.
Copyright © Omega Signs 2009.

Client Fullers
Project The Holly Bush
Address Hampstead

Scale 1:20
Typeface FuturaHvBT/SnellBkBT
Artwork Not Required

Signage Colours
Building Colours
Amended by : **Date** :

Created 22-06-10 **No.** 91859v03
Designer G.G. **Issue** 1
Approved L.Wilkinson **Page** 1 of 6

SIGNAGE

Sign A - 1 no. 1200mm single sided cartouche




Sign B - 2 No. sets of signwritten lettering

Sign C - A4 brass menu box

Sign D - Small Family Brewers plaque

Sign E - 400mm x 600mm panel

Sign F - New standard gibbet, 825mm cartouche & new pictorial panel to existing post which is to be painted white

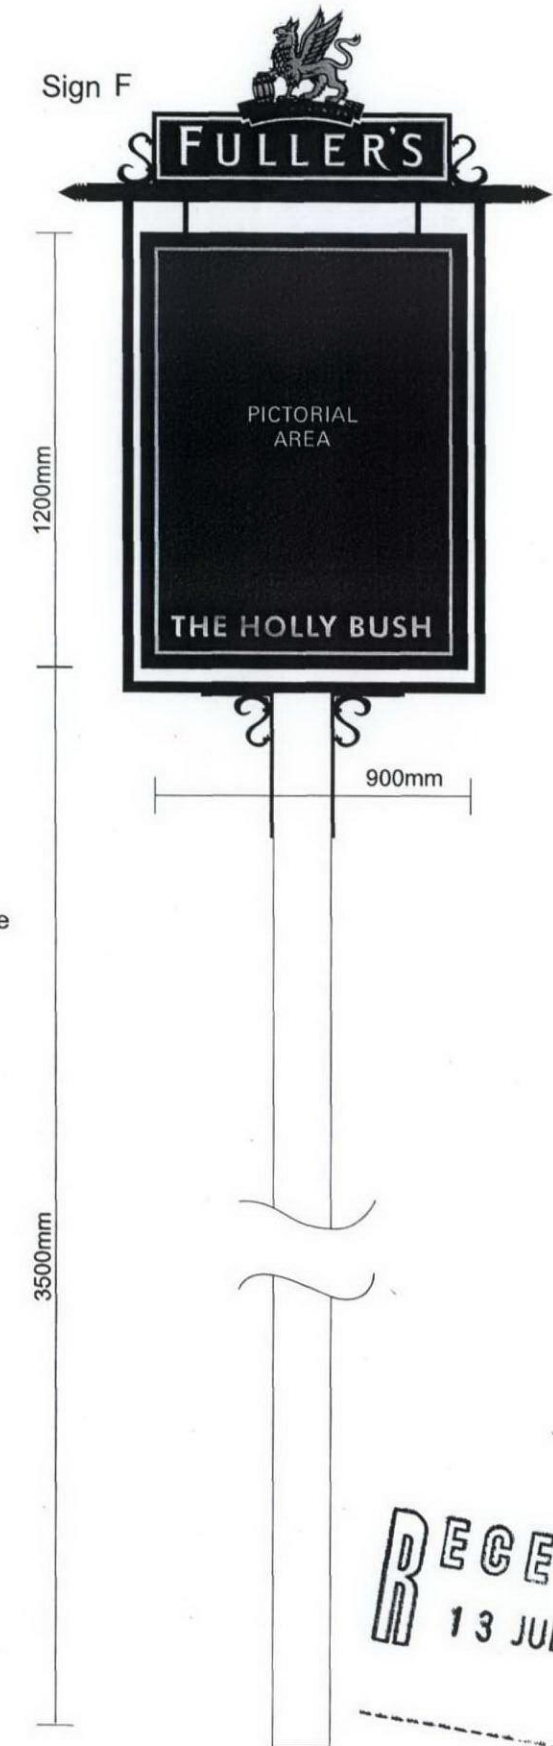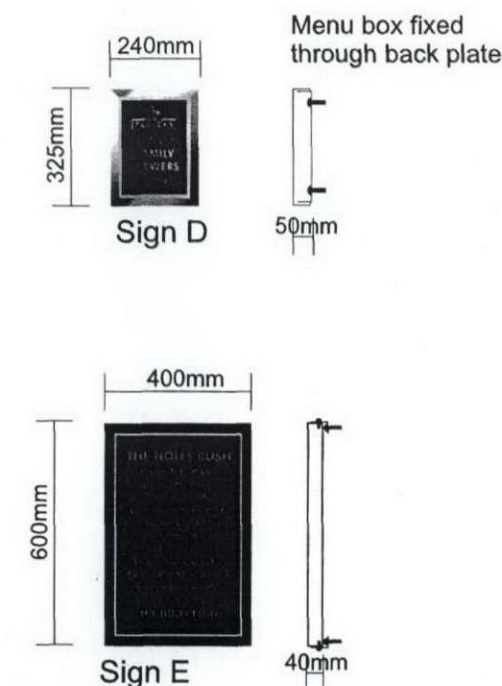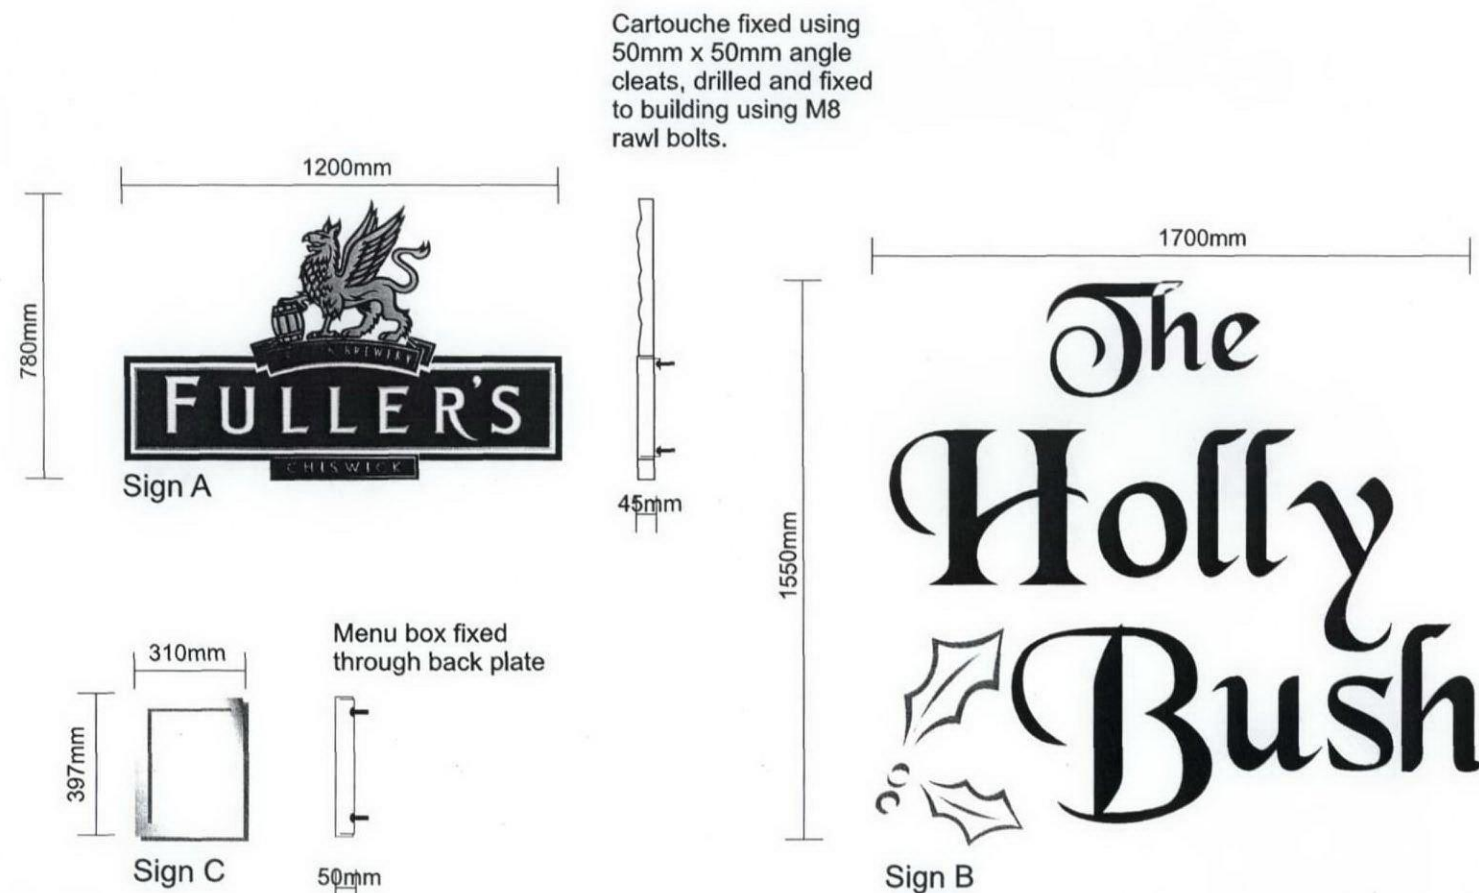

RECEIVED
13 JUL 2010

OmegaSigns[®]
the sign of excellence

This scheme is a visual representation of our signage proposal. Sizes, colours and physical attributes of the actual signage may vary due to the limitations of the manufacturing process.
This document is the property of Omega Signs Ltd. and must not be passed to third parties without prior consent. Any unauthorised use of this document will result in a design fee being charged.
Copyright © Omega Signs 2009.


Client Fullers
Project The Holly Bush
Address Hampstead

Scale 1:20
Typoface FuturaHvBT/SnellBkBT
Artwork Not Required

Signage Colours Gold Leaf
Building Colours F&B F&B F&B F&B
Amended by : **Date** :

Created 22-06-10 **No.** 91859v03
Designer G.G. **Issue** 1
Approved L.Wilkinson **Page** 2 of 6


EXISTING SIGN

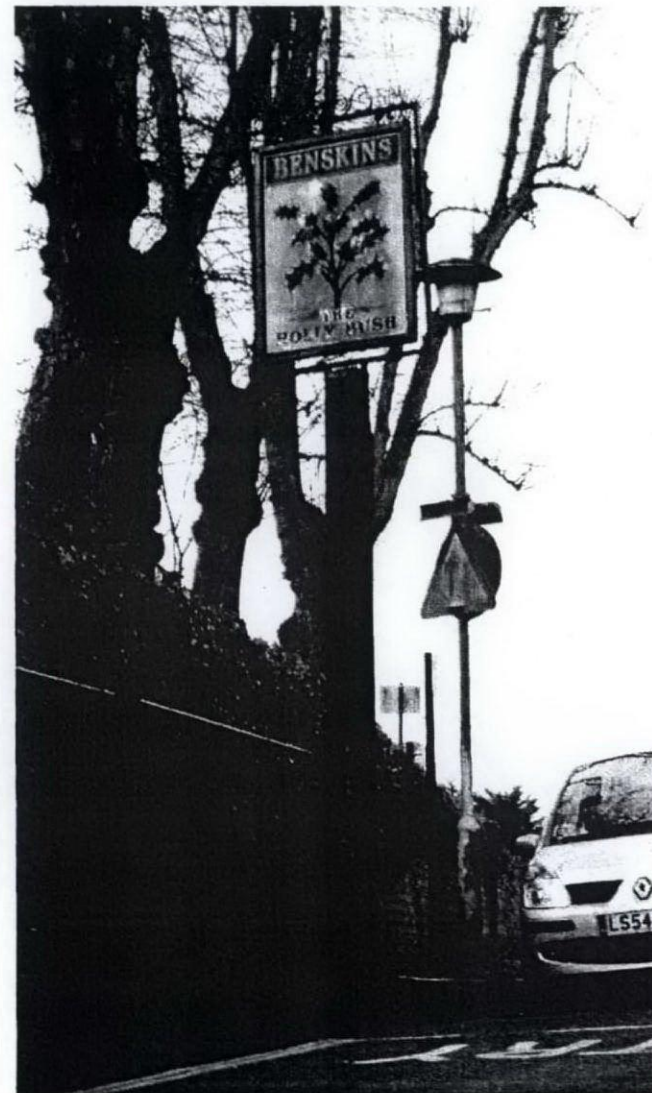

PROPOSED SIGN



EXISTING SIGNAGE

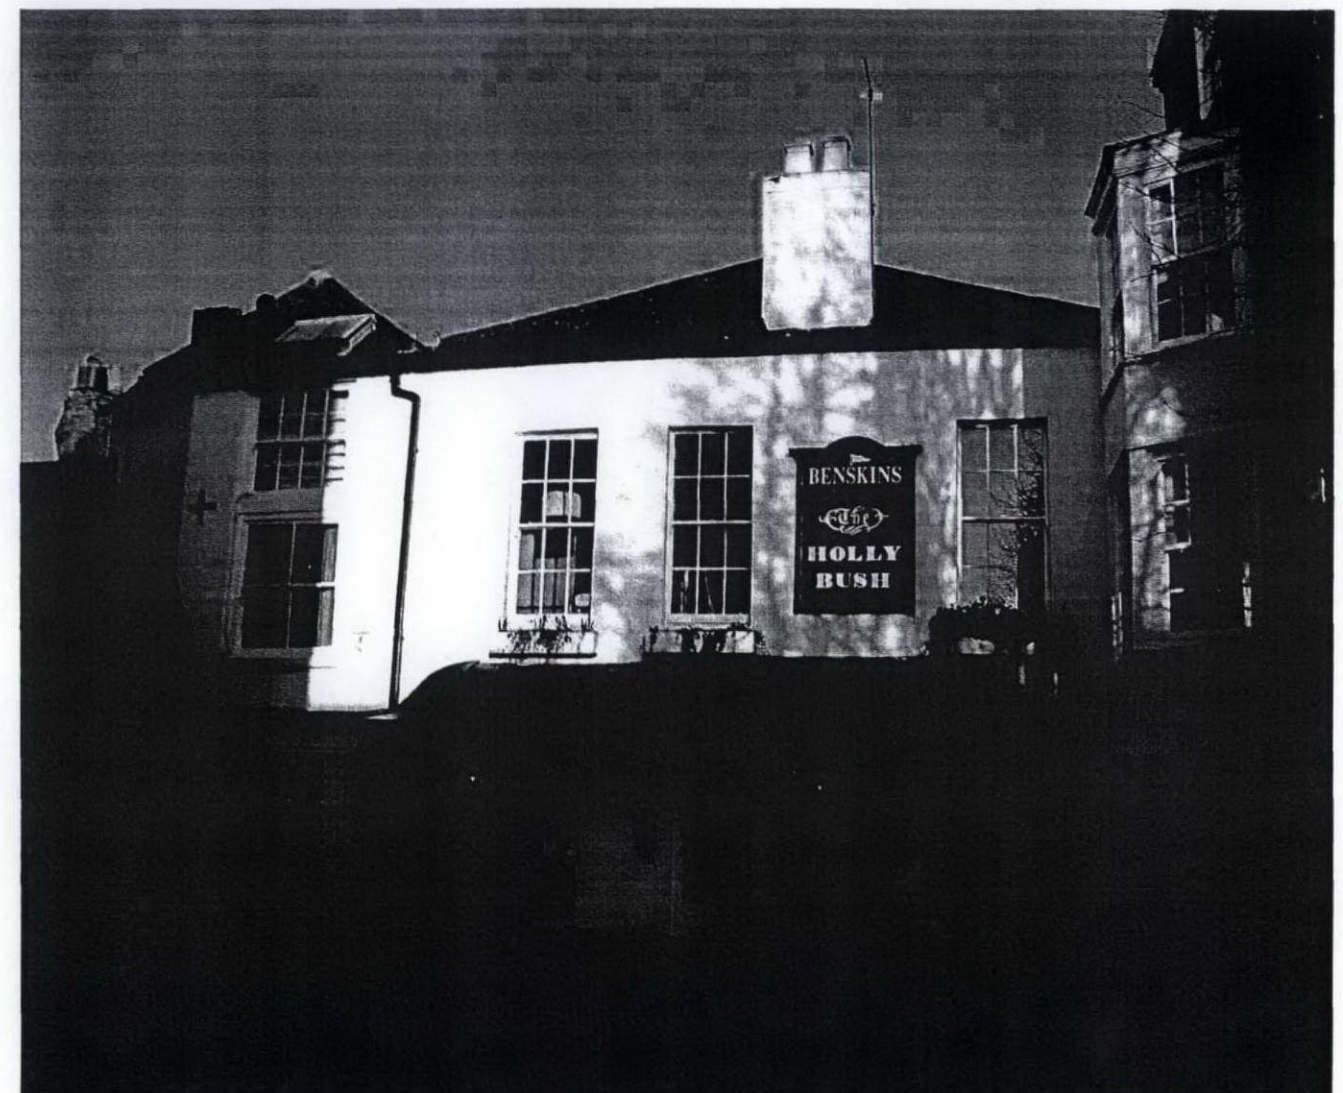

RECEIVED
13 JUL 2010

OmegaSigns[®]

the sign of excellence

This scheme is a visual representation of our signage proposal. Sizes, colours and physical attributes of the actual signage may vary due to the limitations of the manufacturing process.

This document is the property of Omega Signs Ltd. and must not be passed to third parties without prior consent. Any unauthorised use of this document will result in a design fee being charged.

Copyright © Omega Signs 2009.

Client Fullers

Project The Holly Bush

Address Hampstead

Scale 1:100


Typoface FuturaHvBT/SnellBkBT

Artwork Not Required

Signage Colours



Building Colours

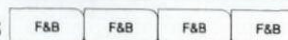

Amended by :

Date :

Created 22-06-10

No. 91859v03

Designer G.G.

Issue 1

Approved L.Wilkinson

Page 3 of 6

EXISTING SIGNAGE



RECEIVED
13 JUL 2010

OmegaSigns®
the sign of excellence

This scheme is a visual representation of our signage proposal. Sizes, colours and physical attributes of the actual signage may vary due to the limitations of the manufacturing process.

This document is the property of Omega Signs Ltd. and must not be passed to third parties without prior consent. Any unauthorised use of this document will result in a design fee being charged.

Copyright © Omega Signs 2009.

Client Fullers

Project The Holly Bush

Address Hampstead

Scale 1:100

Typeface FuturaHvBT/SnellBkBT

Artwork Not Required

Signage Colours

Building Colours


Amended by : **Date :**

Created 22-06-10 **No.** 91859v03

Designer G.G. **Issue** 1

Approved L.Wilkinson **Page** 4 of 6

PROPOSED SIGNAGE

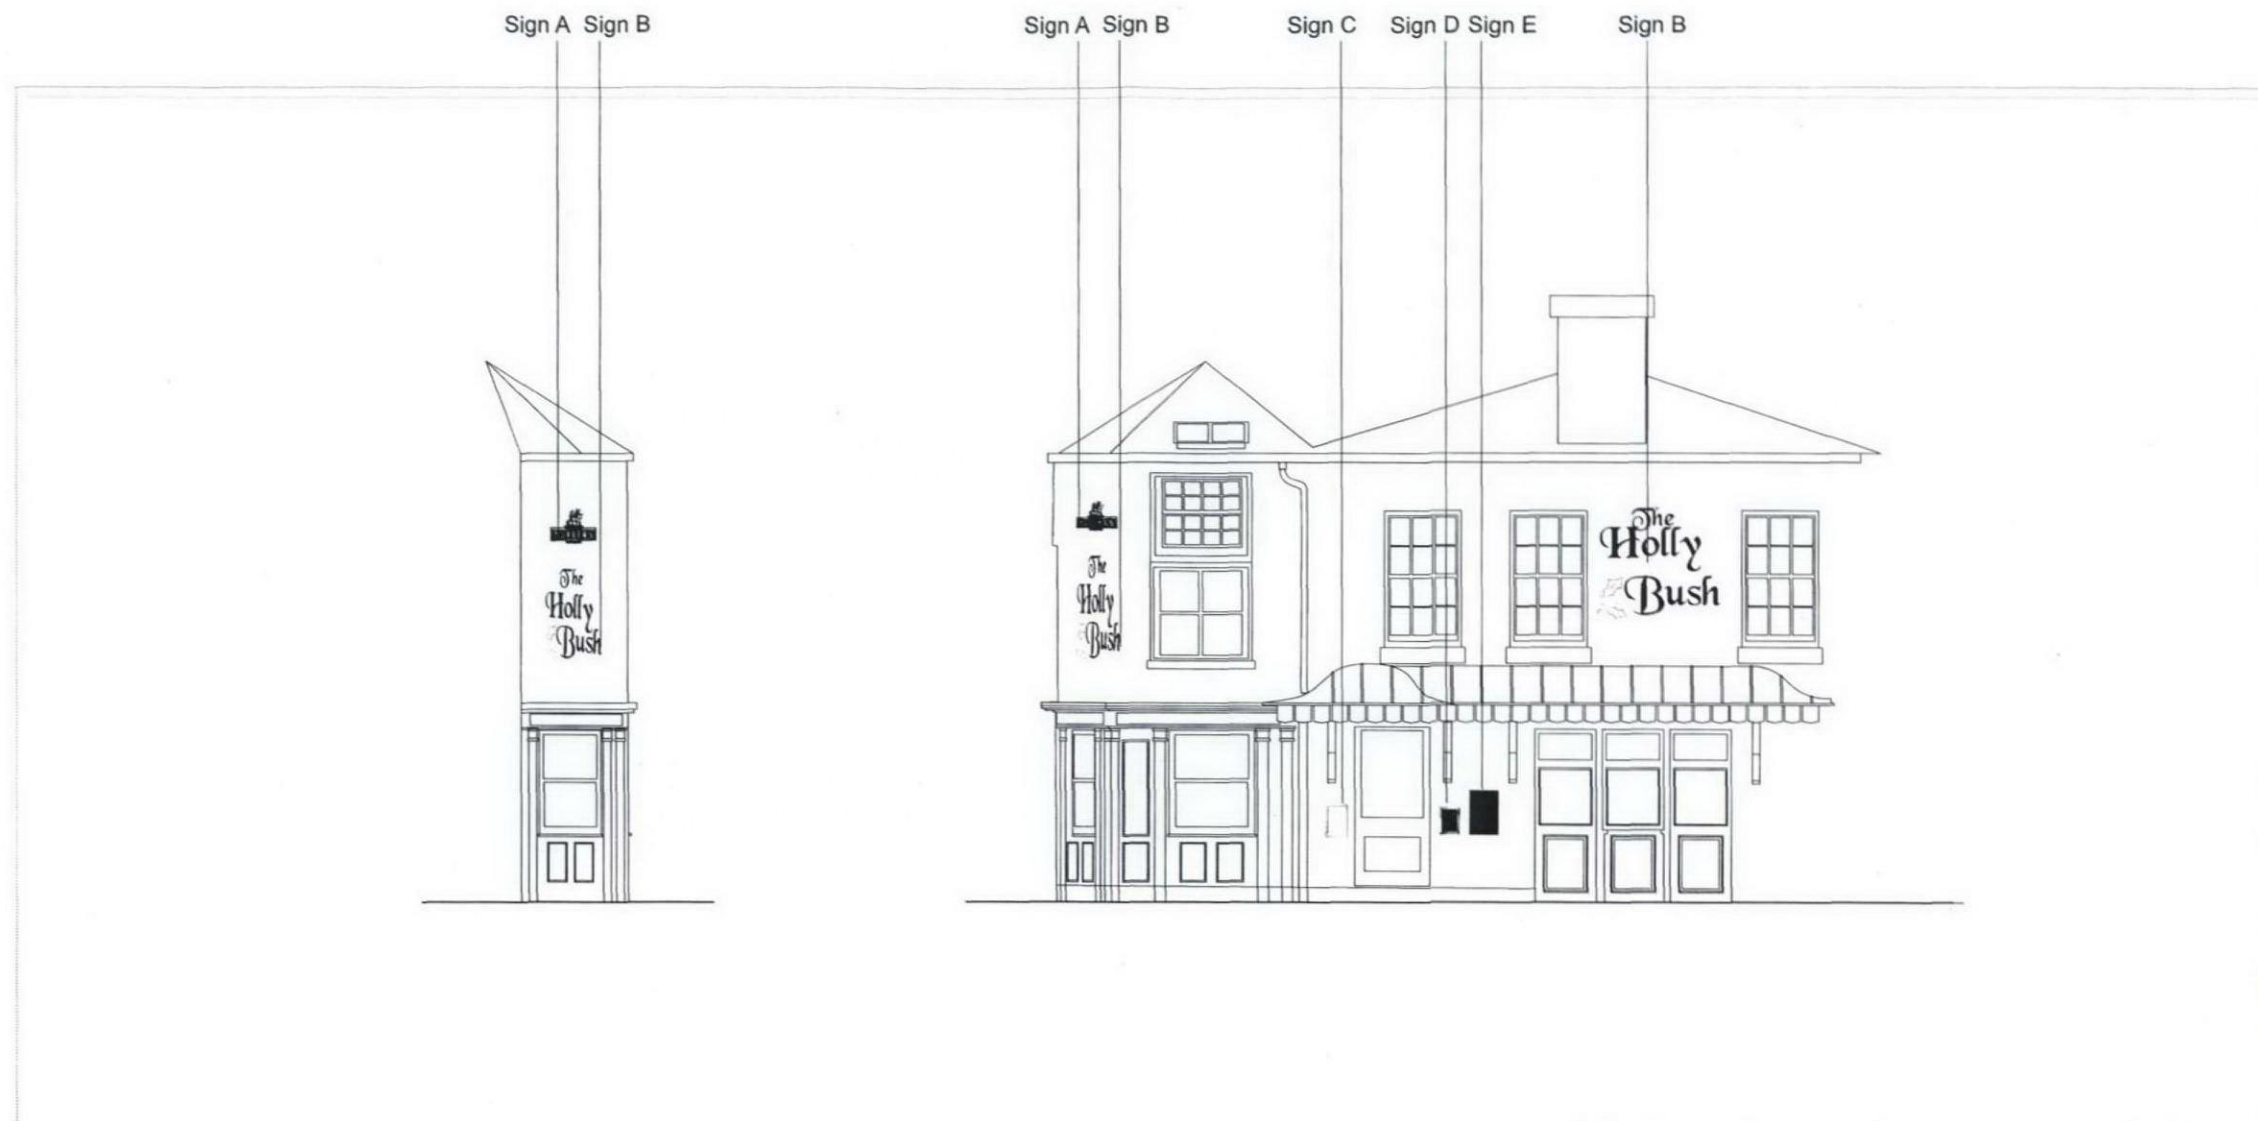

RECEIVED
13 JUL 2010

OmegaSigns®
the sign of excellence

This scheme is a visual representation of our signage proposal. Sizes, colours and physical attributes of the actual signage may vary due to the limitations of the manufacturing process.

This document is the property of Omega Signs Ltd. and must not be passed to third parties without prior consent. Any unauthorised use of this document will result in a design fee being charged.

Copyright © Omega Signs 2009.

Client Fullers

Project The Holly Bush

Address Hampstead

Scale 1:100

Typeface FuturaHvBT/SnellBkBT

Artwork Not Required

Signage Colours

Building Colours

Amended by :

Gold Leaf

F&B F&B F&B F&B

Date :

Created 22-06-10

Design G.G.


Approve L.Wilkinson

No. 91859v03

Issue 1

Page 5 of 6

Omega Signs Limited, Newmarket Approach, Leeds LS9 0RJ T: 0113 240 3000 F: 0113 249 2228 E: info@omega-signs.co.uk W: www.omega-signs.co.uk

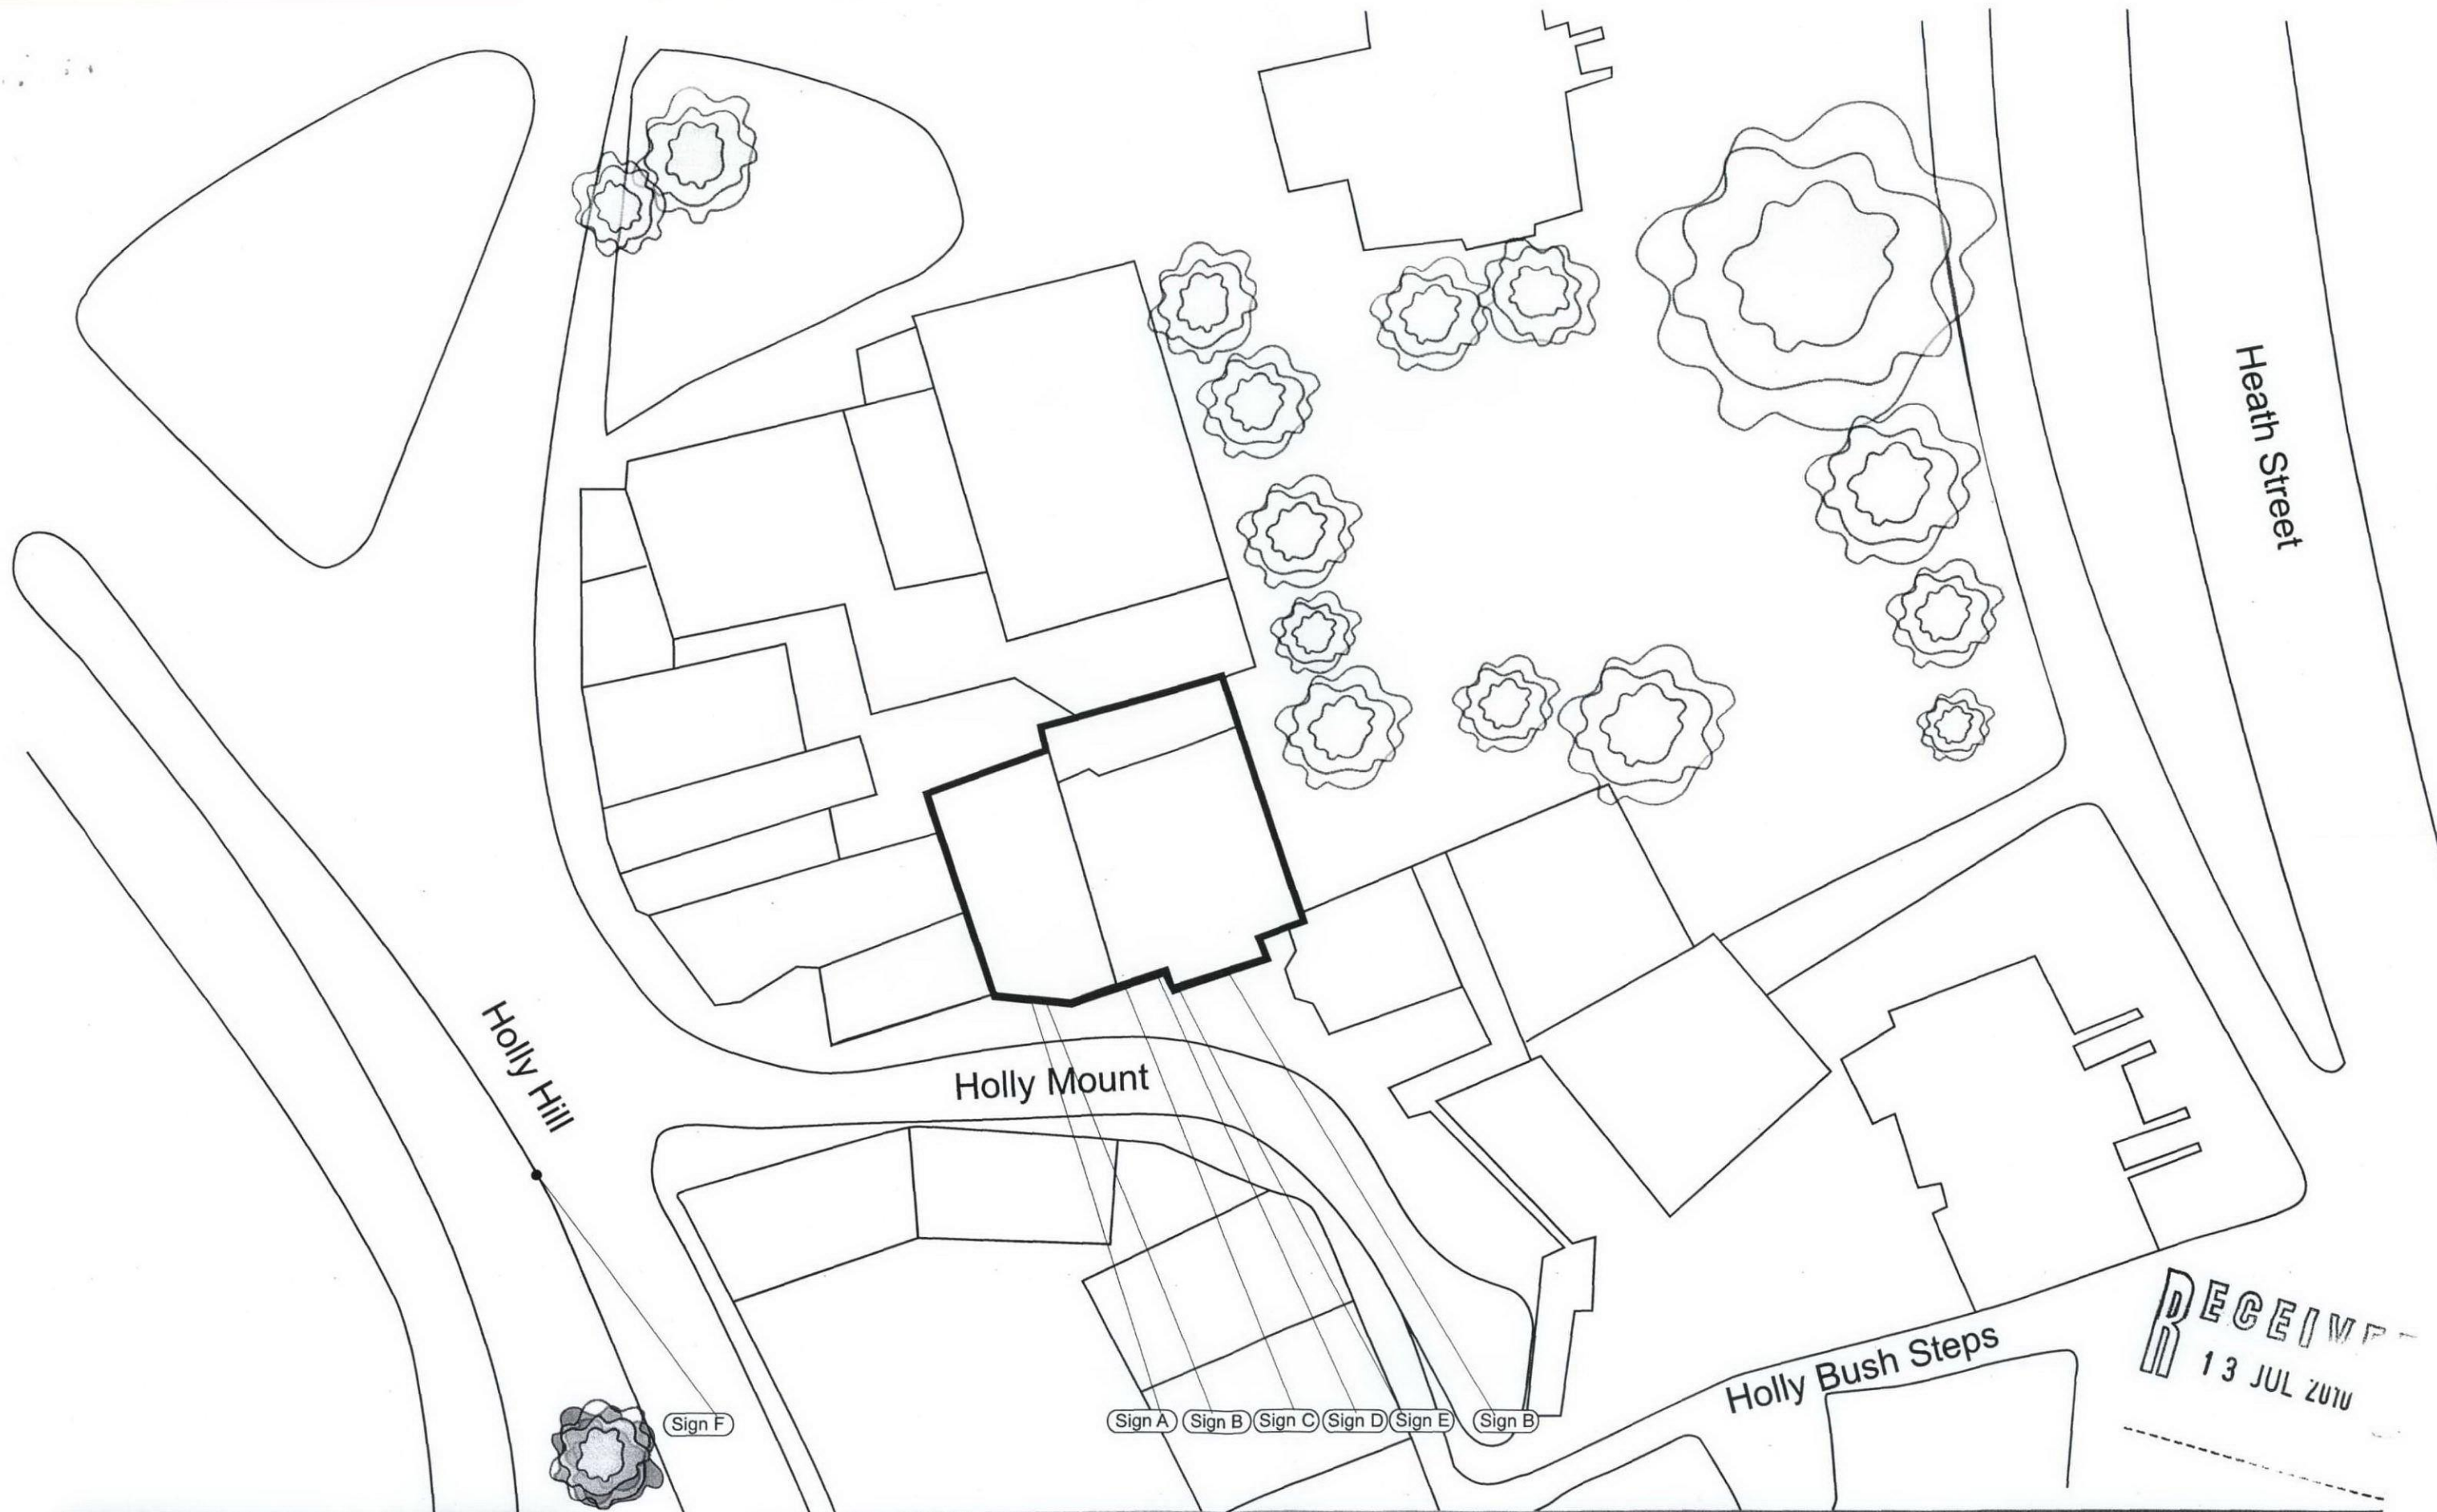

RECEIVED
13 JUL 2010



This scheme is a visual representation of our signage proposal. Sizes, colours and physical attributes of the actual signage may vary due to the limitations of the manufacturing process.
This document is the property of Omega Signs Ltd. and must not be passed to third parties without prior consent. Any unauthorised use of this document will result in a design fee being charged.
Copyright © Omega Signs 2009.

Client Fullers
Project The Holly Bush
Address Hampstead

Scale 1:500
Typeface FuturaHvBT/SnellBikBT
Artwork Not Required

Signage Colours Gold Leaf R+1
Building Colours F&B F&B F&B F&B
Amended by : **Date :**

Created 22-06-10 **No.** 91859v03
Design G.G. **Issue** 1
Approve L.Wilkinson **Page** 6 of 6