

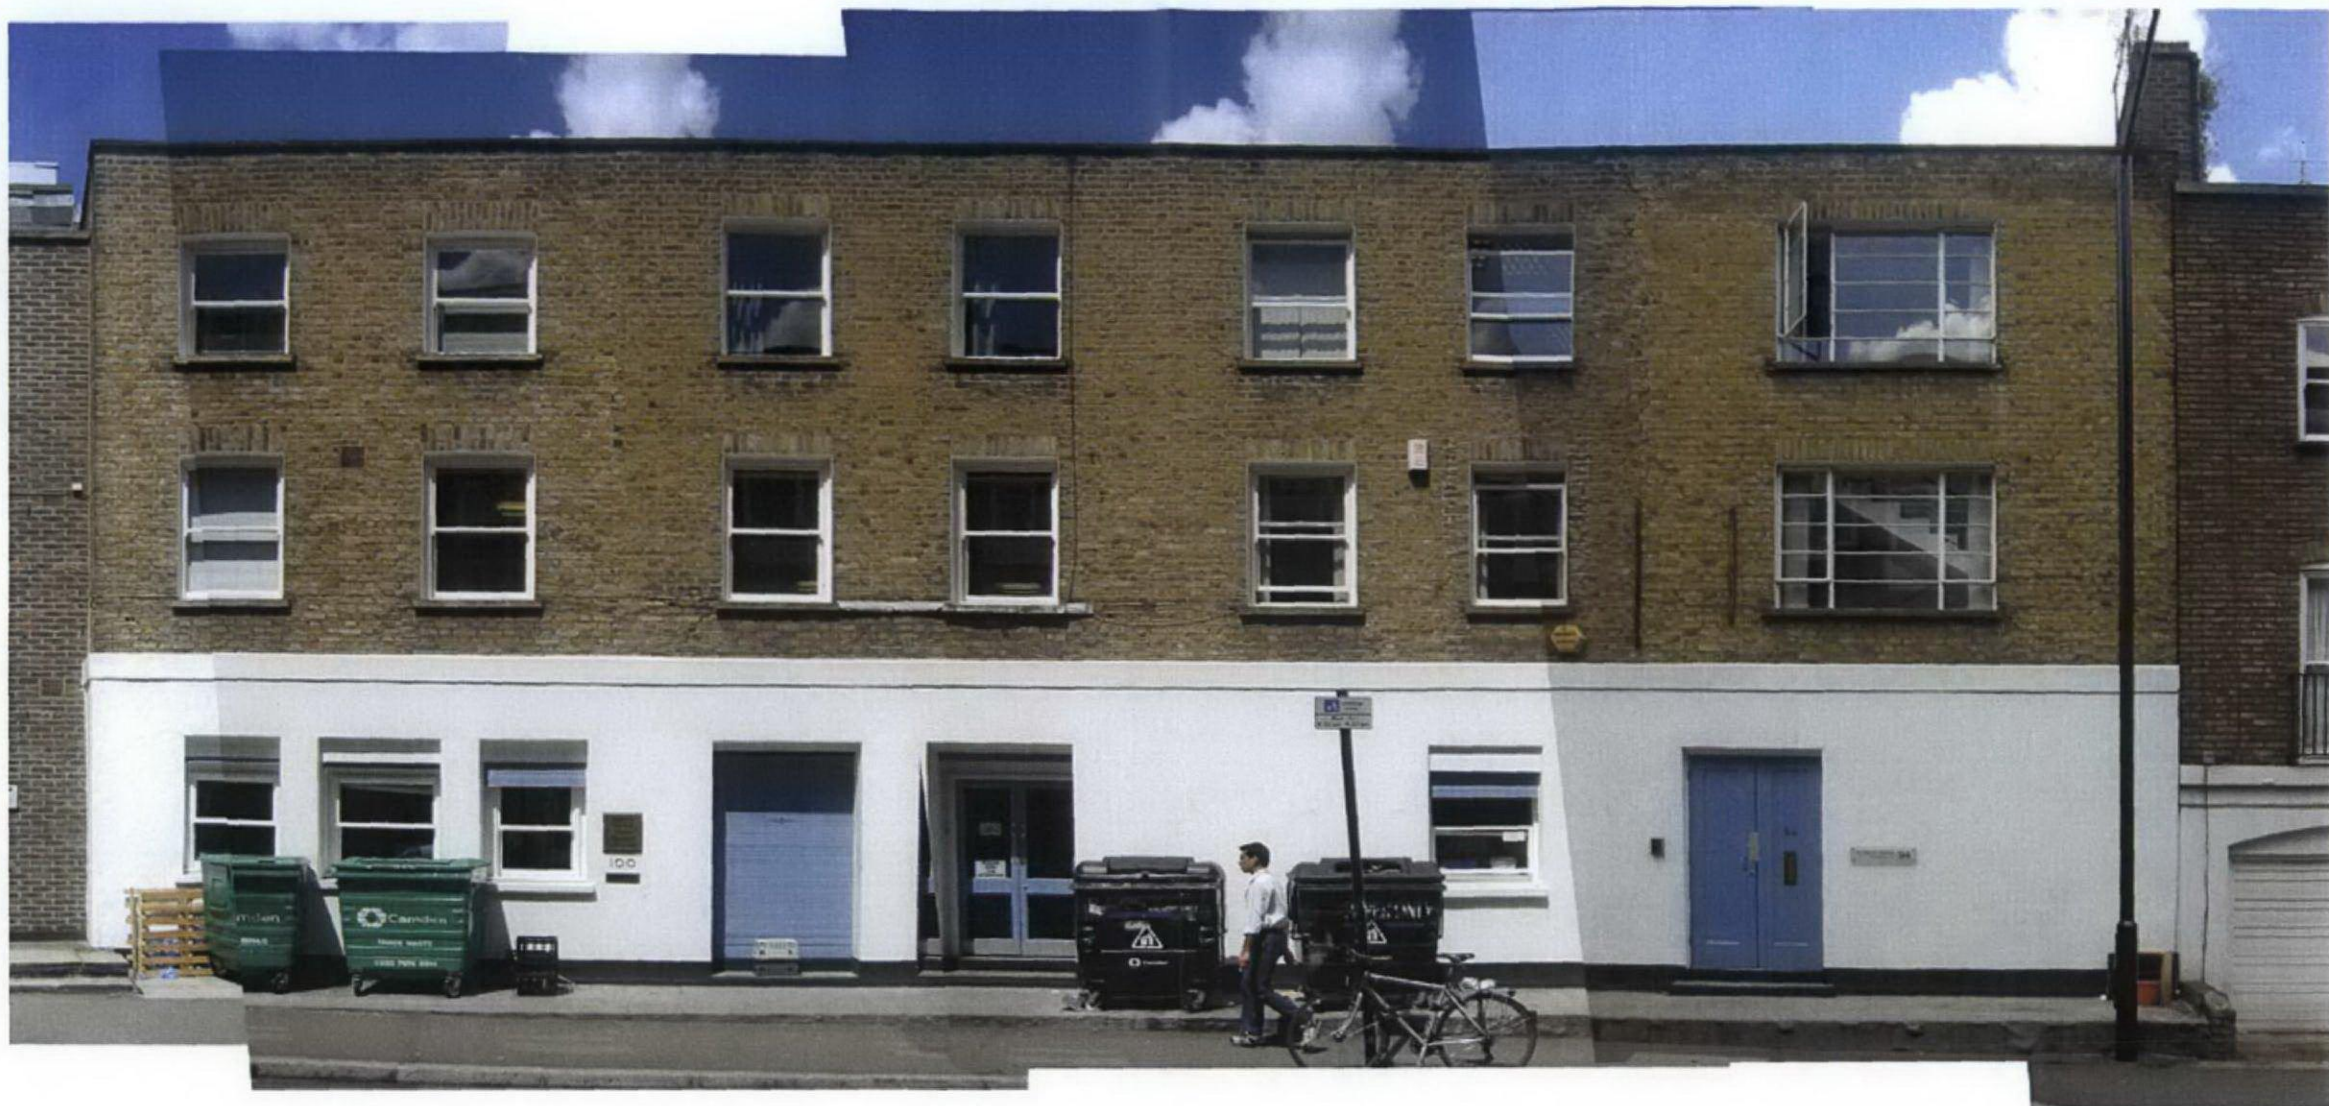


Photo-montage of Existing Elevation to Euston Street

Rev	Drawn	Date	Description	Purpose Of Issue	Risk Assessment.	
				☐ Preliminary ☐ Comment ☐ Approval ☐ Tender ☐ Construction ☒ Planning ☐ Building Regulations ☐ Record Drawing	Ref.	Hazard / Design Action

Project title : 94 Euston Street, London, NW1 2HA		Drawing title : Existing Elevation	
Client : SHA		Drawing No.: SHA-AP(0)204	Revision No.: /
Drawn : SC	Reviewed : SA	Scale : NTS	Orig : A3
Birmingham - Leeds - London 94 Euston Street London NW1 2HA E : london@seymourharris.com www.seymourharris.com		Date : 16/06/10	Job No.: 09.070
		T : +44 (0) 207 387 7661 F : +44 (0) 207 387 7662	
SeymourHarrisArchitecture			